

MYERS ADDITION

HUNTSVILLE, OHIO

V.M.S. 9904

MC ARTHUR TOWNSHIP, LOGAN COUNTY

1956 1" = 50'

SURVEYOR'S CERTIFICATE

The accompanying Plat represents a Subdivision of land in V.M.S. 9904, Village of Huntsville, McArthur Township, Logan County, Ohio. The tract has an area of 4.77 acres in streets and alleys and 132 acres in lots making a total of 13.09 acres. Surveyed Jan., 1956. The width of the streets are as shown on the plat. The alleys are 16.5 feet wide. Irons were placed on all lot corners and on all P.C.'s + P.T.'s. All measurements are in feet and tenths of feet. I here by certify that the accompanying plat is a correct representation of MYERS ADDITION.


E. K. Love Over to Shick
Registered Surveyor 221 Surveyor in Training



DEDICATION

Know all men by these present that the Village of Huntsville, Nora O. Myers, George W. McFadden et al. et al. Robert Hughes et al. proprietors of the land indicated on the accompanying plat has authorized the laying out of same as indicated in the accompanying plat and do hereby dedicate the streets and alleys to the use of the public.

Paul P. McCormick Nora O. Myers
Witness
Vernon Bickham
Richard L. Shapp
Hubert F. Hall
Robert Hughes
George W. McFadden
Witness
Witness
Witness
Witness
Witness

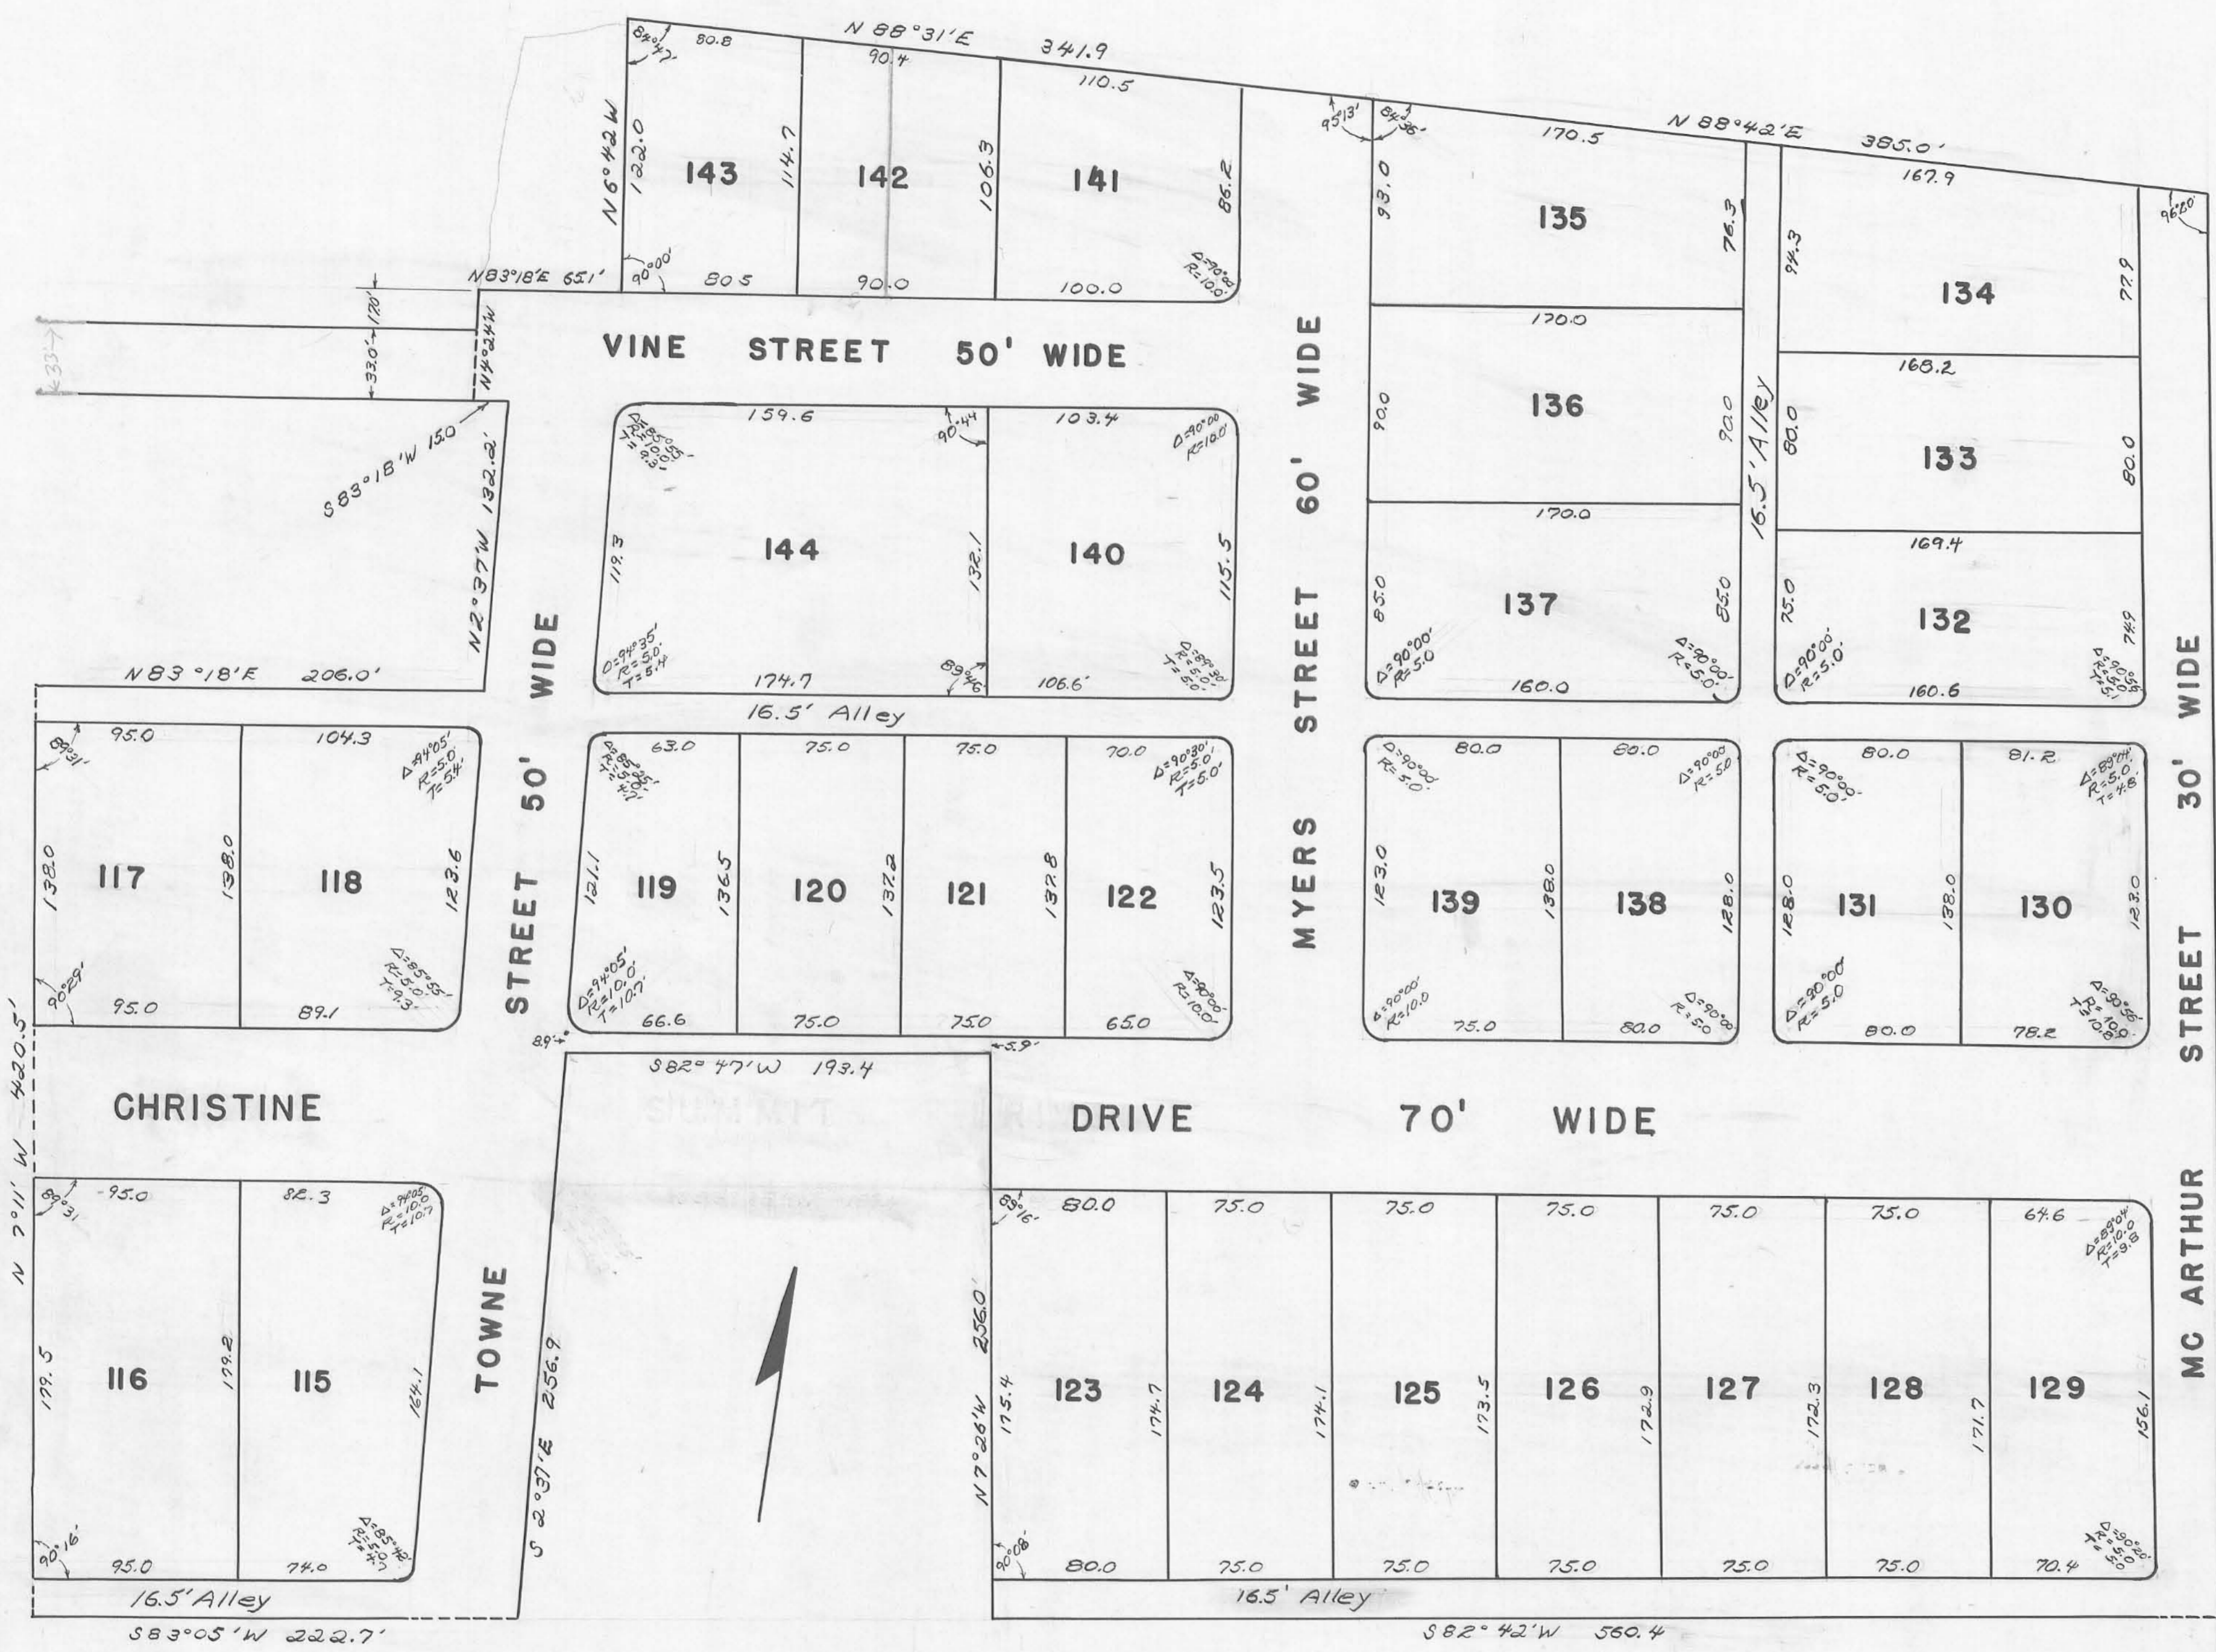

S 71° 38' E 160' to E.S.R. #274 Corporation Line

STATE OF OHIO, COUNTY OF LOGAN: SS

Be it remembered that on the 14 day of May in the year of our Lord One Thousand Nine Hundred Fifty Six before me a notary Public in and for said County personally came Nora O. Myers, et al.

grantors in the foregoing dedication who acknowledged the signing thereof to be their free and voluntary act and deed.

Paul P. McCormick May 29, 1958
Notary Public, Logan Co. My commission expires

ACCEPTANCE

The annexed plat was adopted by Ordinance No. 210 as an addition to the Village of Huntsville, State of Ohio. Said Ordinance was passed at a regular meeting of Council on the 9 day of April, 1956.

Dale Neal Clerk
Walker Cline Mayor
A. J. Hall President of Council

AUDITOR'S OFFICE-LOGAN CO., OHIO

The within lots transferred this 17th day of May, 1956.

Harry C. Travis
Auditor of Logan Co.

RECORDER'S OFFICE-LOGAN CO., OHIO

141845
Received for record at 10:30 O'clock A.M. on the 17th day of May, 1956. Recorded in Plat Book 4 Volume D Page 21.
Rowena L. Strayer
Recorder of Logan Co.



6461