

I hereby approve this plat as hereon shown this 1<sup>st</sup> day of July 1957.

W. H. Keller  
Logan County Engineer

ENGINEER'S CERTIFICATE:

I, William H. Lewis, do hereby certify that the accompanying plat consisting of three sheets is a true representation of a survey made by me in February 1957 of 6.94 acres of land which is a part of a 73 acre tract belonging to Uma C. Wolf. Said tract is within Stokes Twp., VMS. 12276, Logan County, Ohio. All angles turned on curves were turned from chords. Measurements shown along waters edge are between Iron pins only and not necessarily indicate water frontages. Plus or minus distances are to the present waters edge. All property lines extend to the waters edge be it high water, low water, or any stage in between. All irons have been placed as shown. Distances are in feet and decimals of a foot.

Approved: William H. Lewis  
William H. Lewis Engr-in-tring  
Walter V. Scott  
Walter V. Scott Professional Surveyor #2000

Know all men by these presents that I, Uma C. Wolf owner of the land indicated on the accompanying plat, have authorized the laying out of same which is to be known as LAKE RIDGE SUBDIVISION, LOTS 1 TO 39 INCL. In witness whereof the said Uma C. Wolf has set her hand this 25<sup>th</sup> day of June 1957.

Witnesses:  
Gena C. Hagedorn  
James P. Wolf

Grantor:  
Uma C. Wolf

STATE OF OHIO ~ COUNTY OF LOGAN SS  
Before me a Notary Public in and for said County, Personally appeared the above named Grantor who acknowledged that she did sign the foregoing instrument and that the same was her free act and deed.  
IN TESTIMONY WHEREOF; I have hereunto subscribed my name and affixed my official seal at Waverly this 25<sup>th</sup> day of June 1957. My Commission Expires January 1958


E. L. Van Horn  
Notary Public  
LOGAN COUNTY, OHIO  
My Commission Expires Jan. 2, 1958

APPROVAL:  
We the undersigned being the duly elected commissioners of Logan County do hereby approve this plat as hereon shown: this 1<sup>st</sup> day of July 1957.

Ande K. ...  
W. H. ...  
Hugh ...  
Logan County Commissioners.

AUDITOR'S CERTIFICATE:  
Transferred this 1<sup>st</sup> day of July, 1957.  
Harry C. Travis  
Logan County Auditor

RECORDER'S CERTIFICATE:  
Filed for record this 1<sup>st</sup> day of July 1957.  
at 10 o'clock P.  
Recorded in Plat Book Volume 4 D Page 43-44-45  
Journa L. Strayer  
Logan County Recorder.

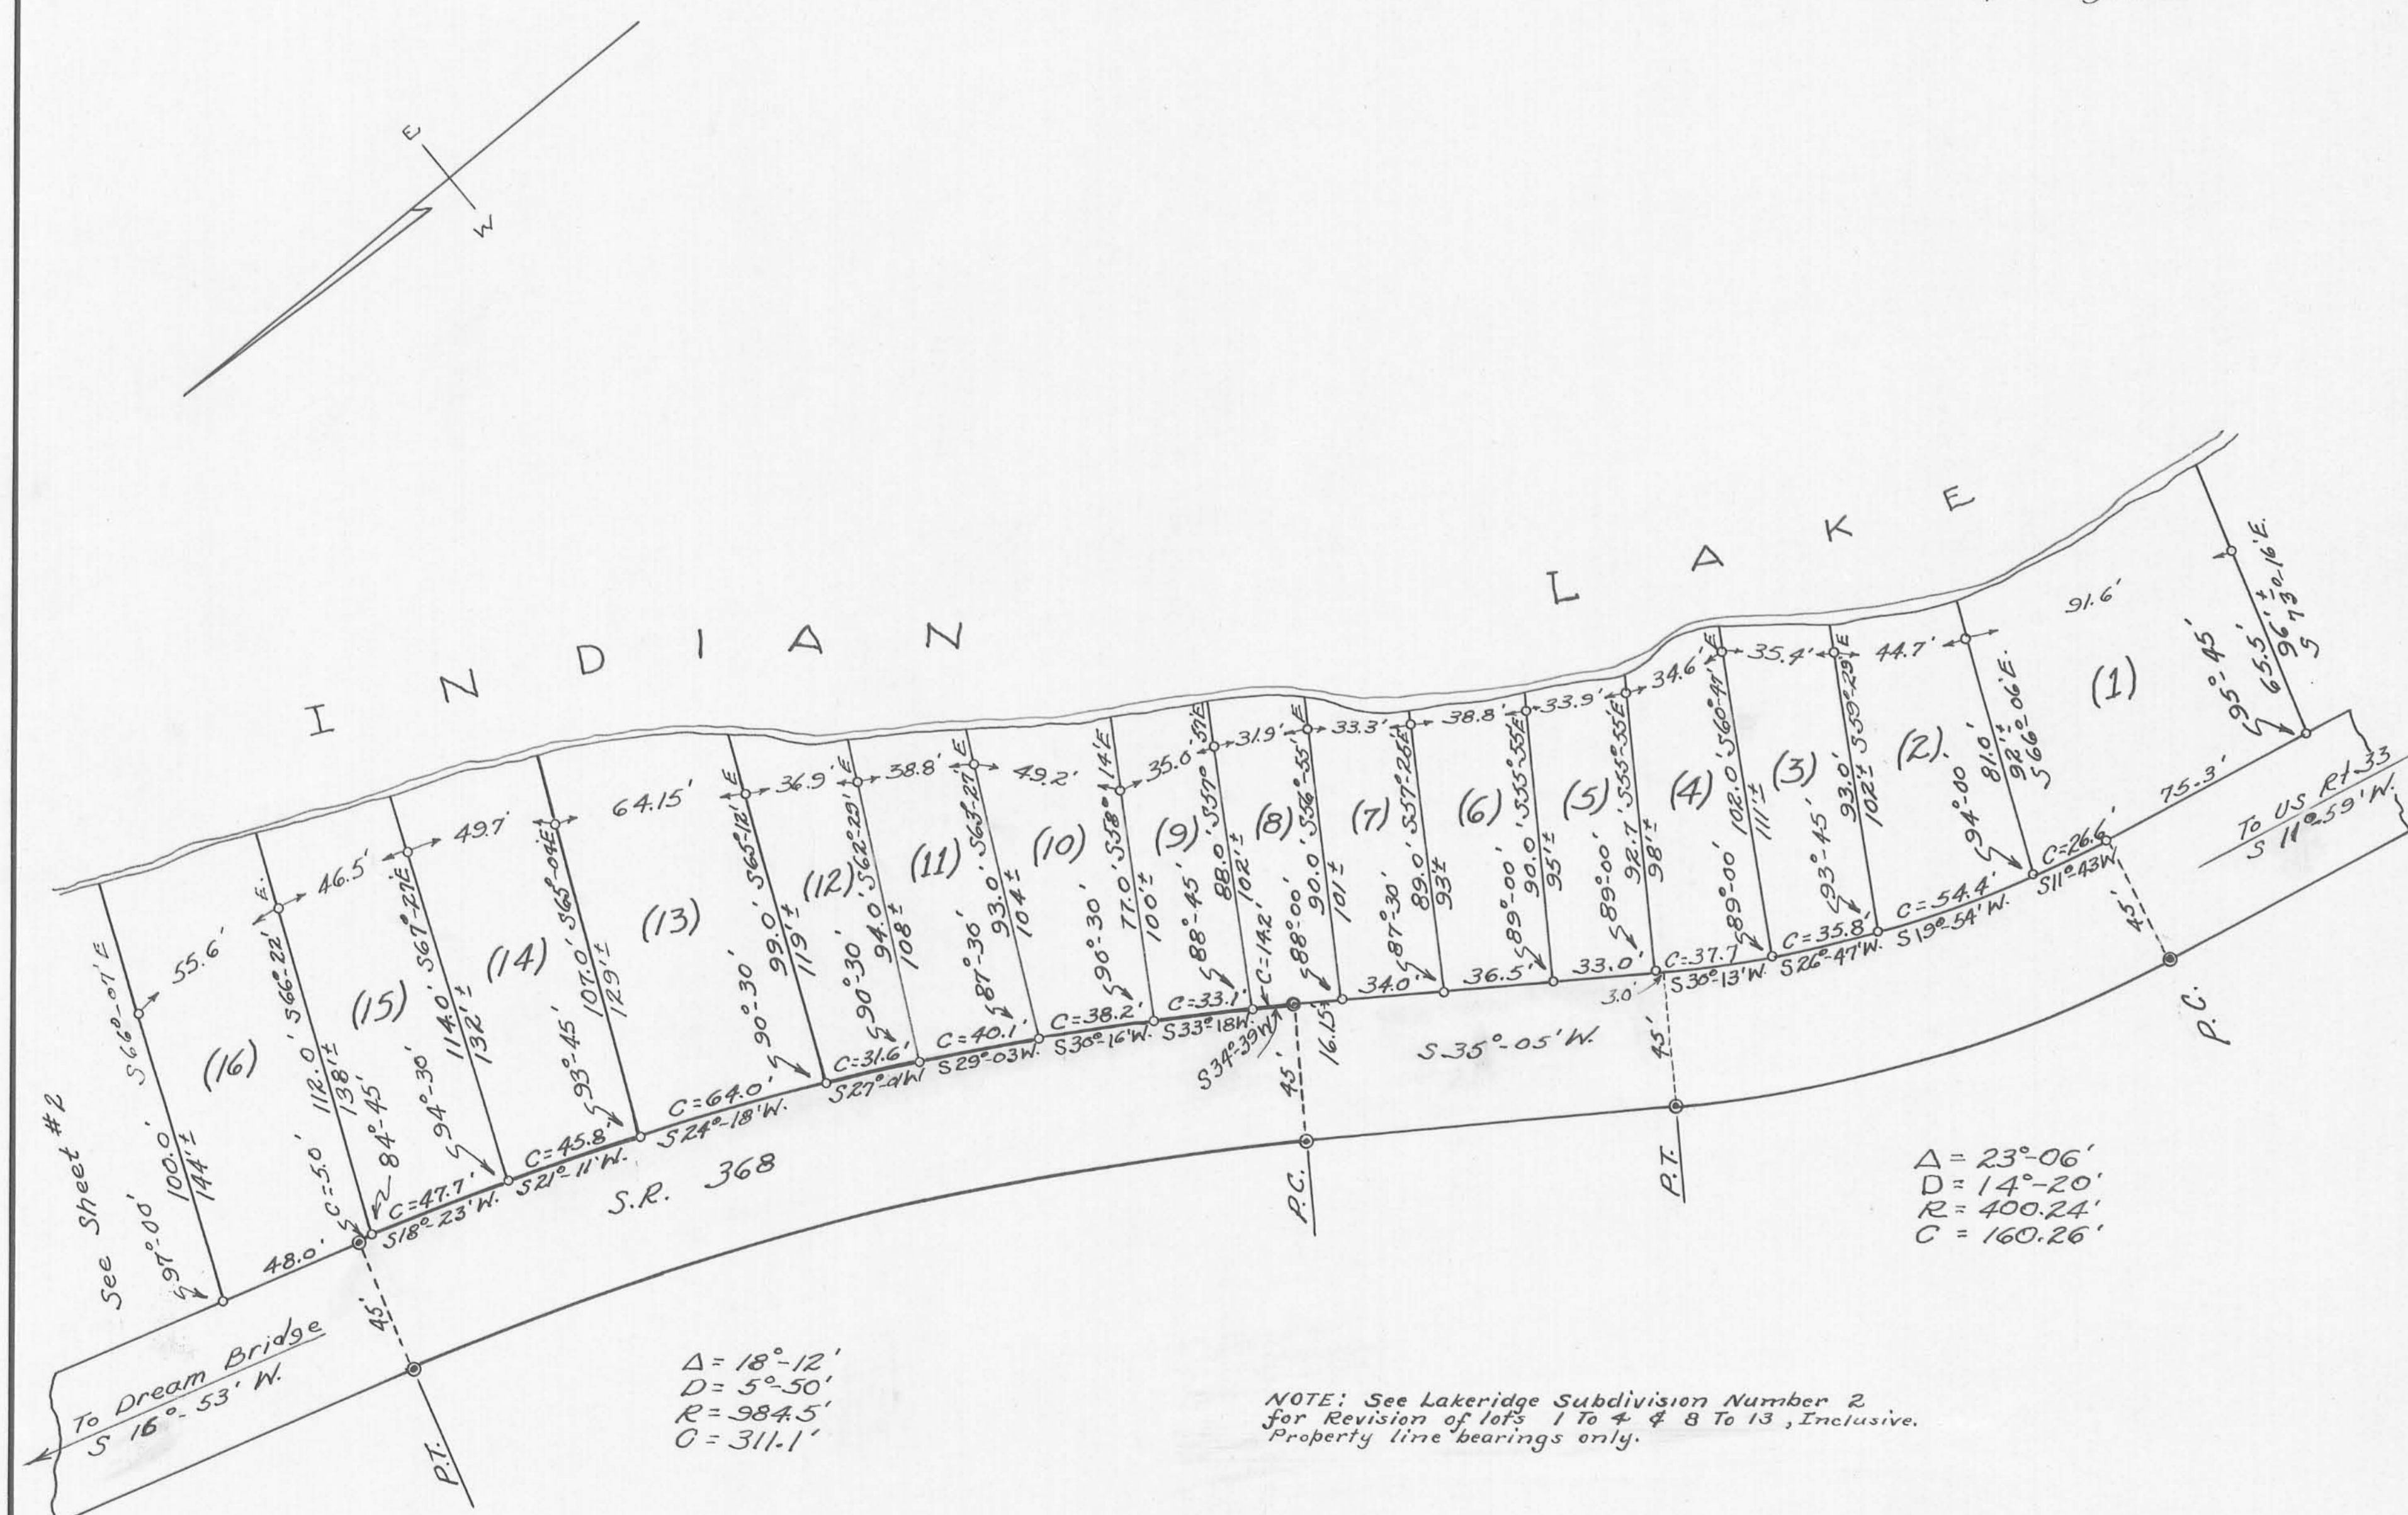


Δ = 23°-06'  
D = 14'-20'  
R = 400.24'  
C = 160.26'

Δ = 18°-12'  
D = 5°-50'  
R = 984.5'  
C = 311.1'

NOTE: See Lakeridge Subdivision Number 2 for Revision of lots 1 to 4 & 8 to 13, Inclusive. Property line bearings only.

- - Indicates Irons set
- ~ - Indicates irons existing
- - Indicates Highway Monuments

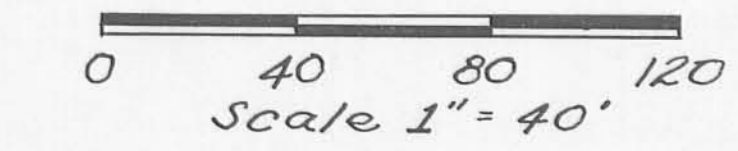

LAKERIDGE SUBDIVISION