

I hereby approve this plat as hereon shown this 1st day of July 1957.

W. H. Keller
Logan County Engineer

ENGINEER'S CERTIFICATE:

I, William H. Lewis, do hereby certify that the accompanying plat consisting of three sheets is a true representation of a survey made by me in February 1957 of 6.94 acres of land which is a part of a 75 acre tract belonging to Uma C. Wolf. Said tract is within Stokes Twp., VMS. 12276, Logan County, Ohio. All angles turned on curves were turned from chords. Measurements shown along waters edge are between Iron pins only and not necessarily indicate water frontages. Plus or minus distances are to the present waters edge. All property lines extend to the waters edge be it high water, low water, or any stage in between. All irons have been placed as shown. Distances are in feet and decimals of a foot.

Approved: William H. Lewis
William H. Lewis Engr-in-tring
Walter V. Scott
Walter V. Scott Professional Surveyor #2000

Know all men by these presents that I, Uma C. Wolf owner of the land indicated on the accompanying plat, have authorized the laying out of same which is to be known as LAKE RIDGE SUBDIVISION, LOTS 1 TO 39 INCL. In witness whereof the said Uma C. Wolf has set her hand this 25th day of July 1957.

Witnesses:
Gena C. Hagedorn
Gena P. Wolf

Grantor:
Uma C. Wolf


STATE OF OHIO ~ COUNTY OF LOGAN SS
Before me a Notary Public in and for said County, Personally appeared the above named Grantor who acknowledged that she did sign the foregoing instrument and that the same was her free act and deed.
IN TESTIMONY WHEREOF; I have hereunto subscribed my name and affixed my official seal at the 25th day of July 1957. My Commission Expires January 1958
E. L. Van Horn
Notary Public

APPROVAL:
We the undersigned being the duly elected commissioners of Logan County do hereby approve this plat as hereon shown: this 1st day of July 1957.

Amos K. ...
W. T. ...
Hugh ...
Logan County Commissioners.

AUDITOR'S CERTIFICATE:
Transferred this 1st day of July 1957.
Harry C. Travis
Logan County Auditor

145798
RECORDER'S CERTIFICATE:
Filed for record this 1st day of July 1957.
at 10:00 o'clock P.
Recorded in Plat Book Volume 4 D Page 5
Journa L. Strayer 43-44.45
Logan County Recorder.

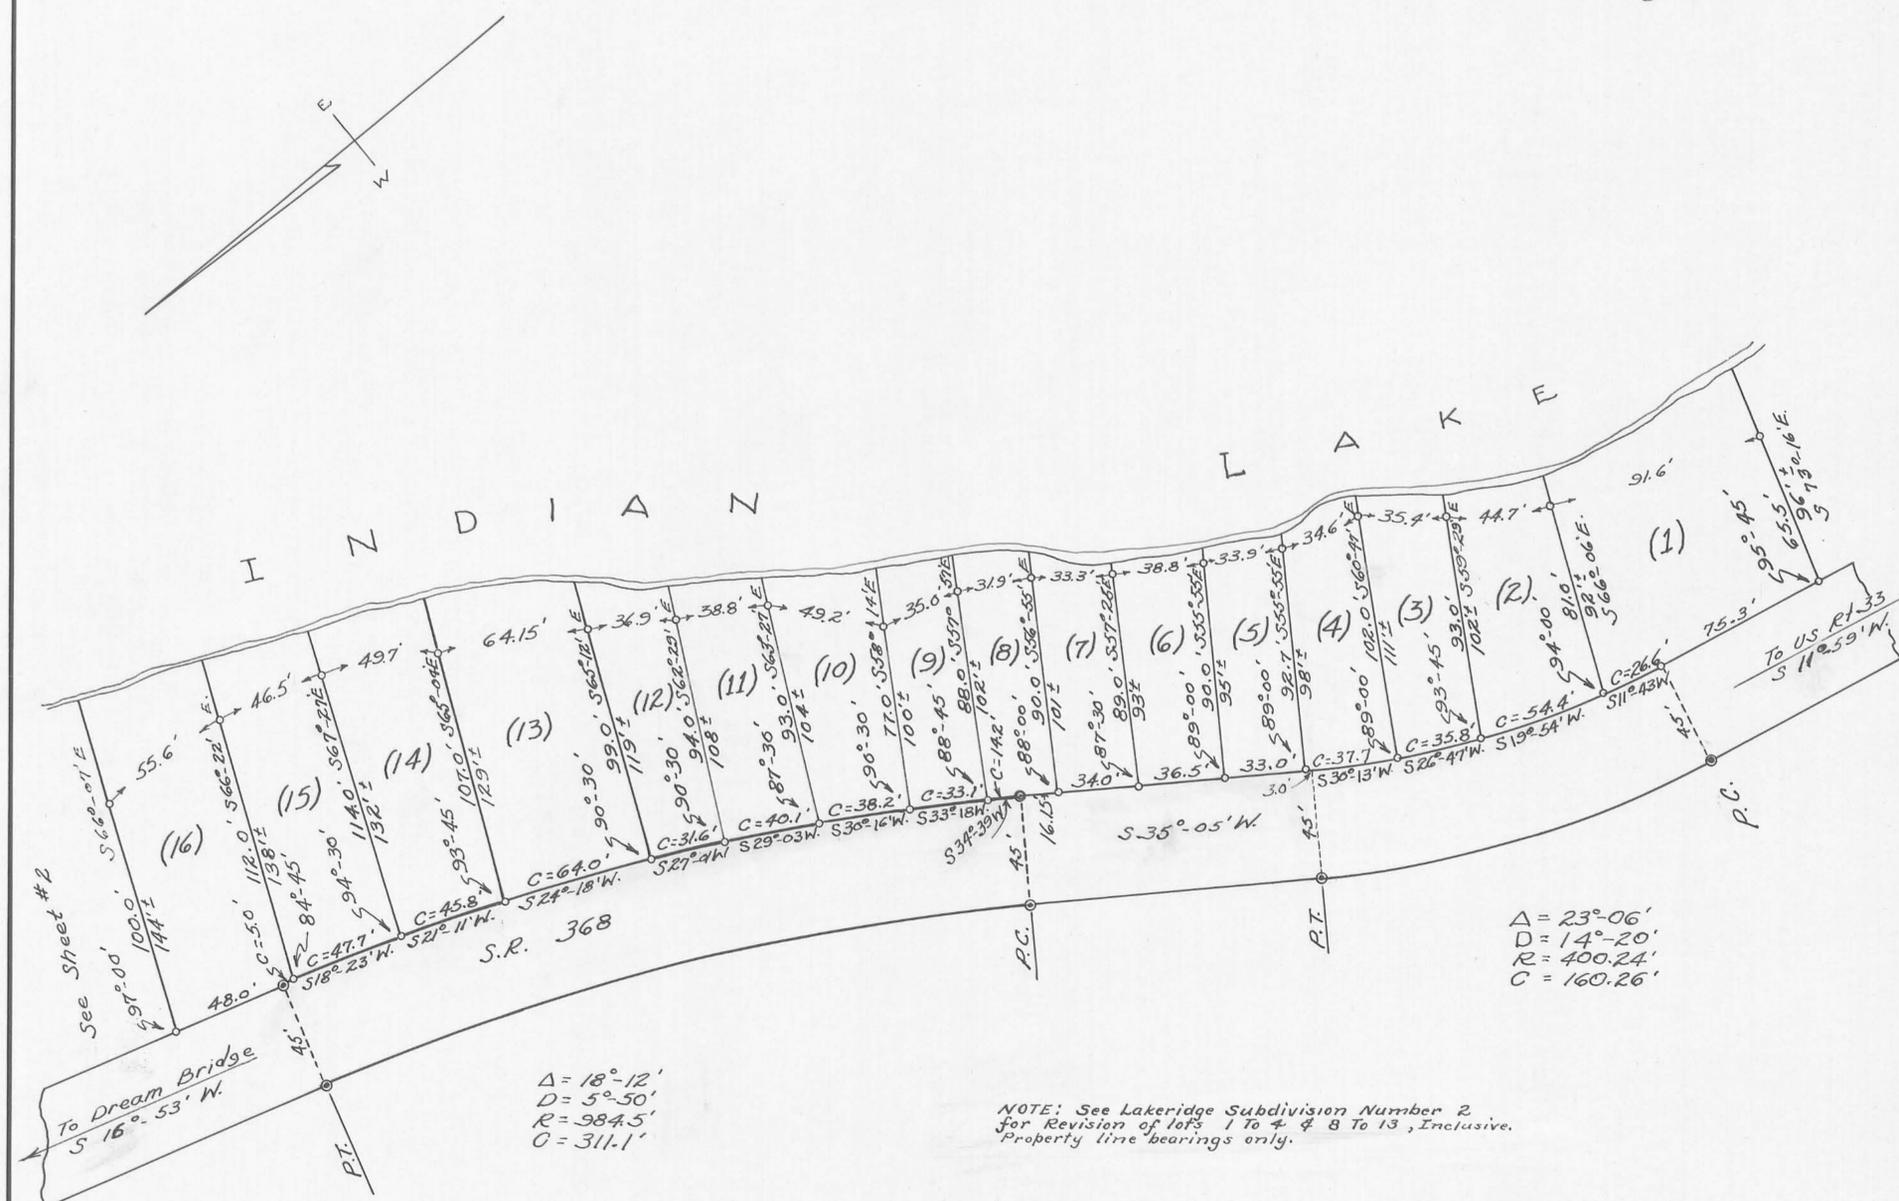

$\Delta = 18^{\circ}12'$
 $D = 5^{\circ}50'$
 $R = 984.5'$
 $C = 311.1'$

NOTE: See Lakeridge Subdivision Number 2 for Revision of lots 1 To 4 & 8 To 13, Inclusive. Property line bearings only.



$\Delta = 23^{\circ}06'$
 $D = 14^{\circ}20'$
 $R = 400.24'$
 $C = 160.26'$

0 40 80 120
Scale 1" = 40'

- - Indicates Irons set
- ~ - Indicates irons existing
- ⊙ - Indicates Highway Monuments

LAKERIDGE SUBDIVISION

I N D I A N L A K E

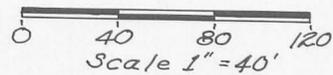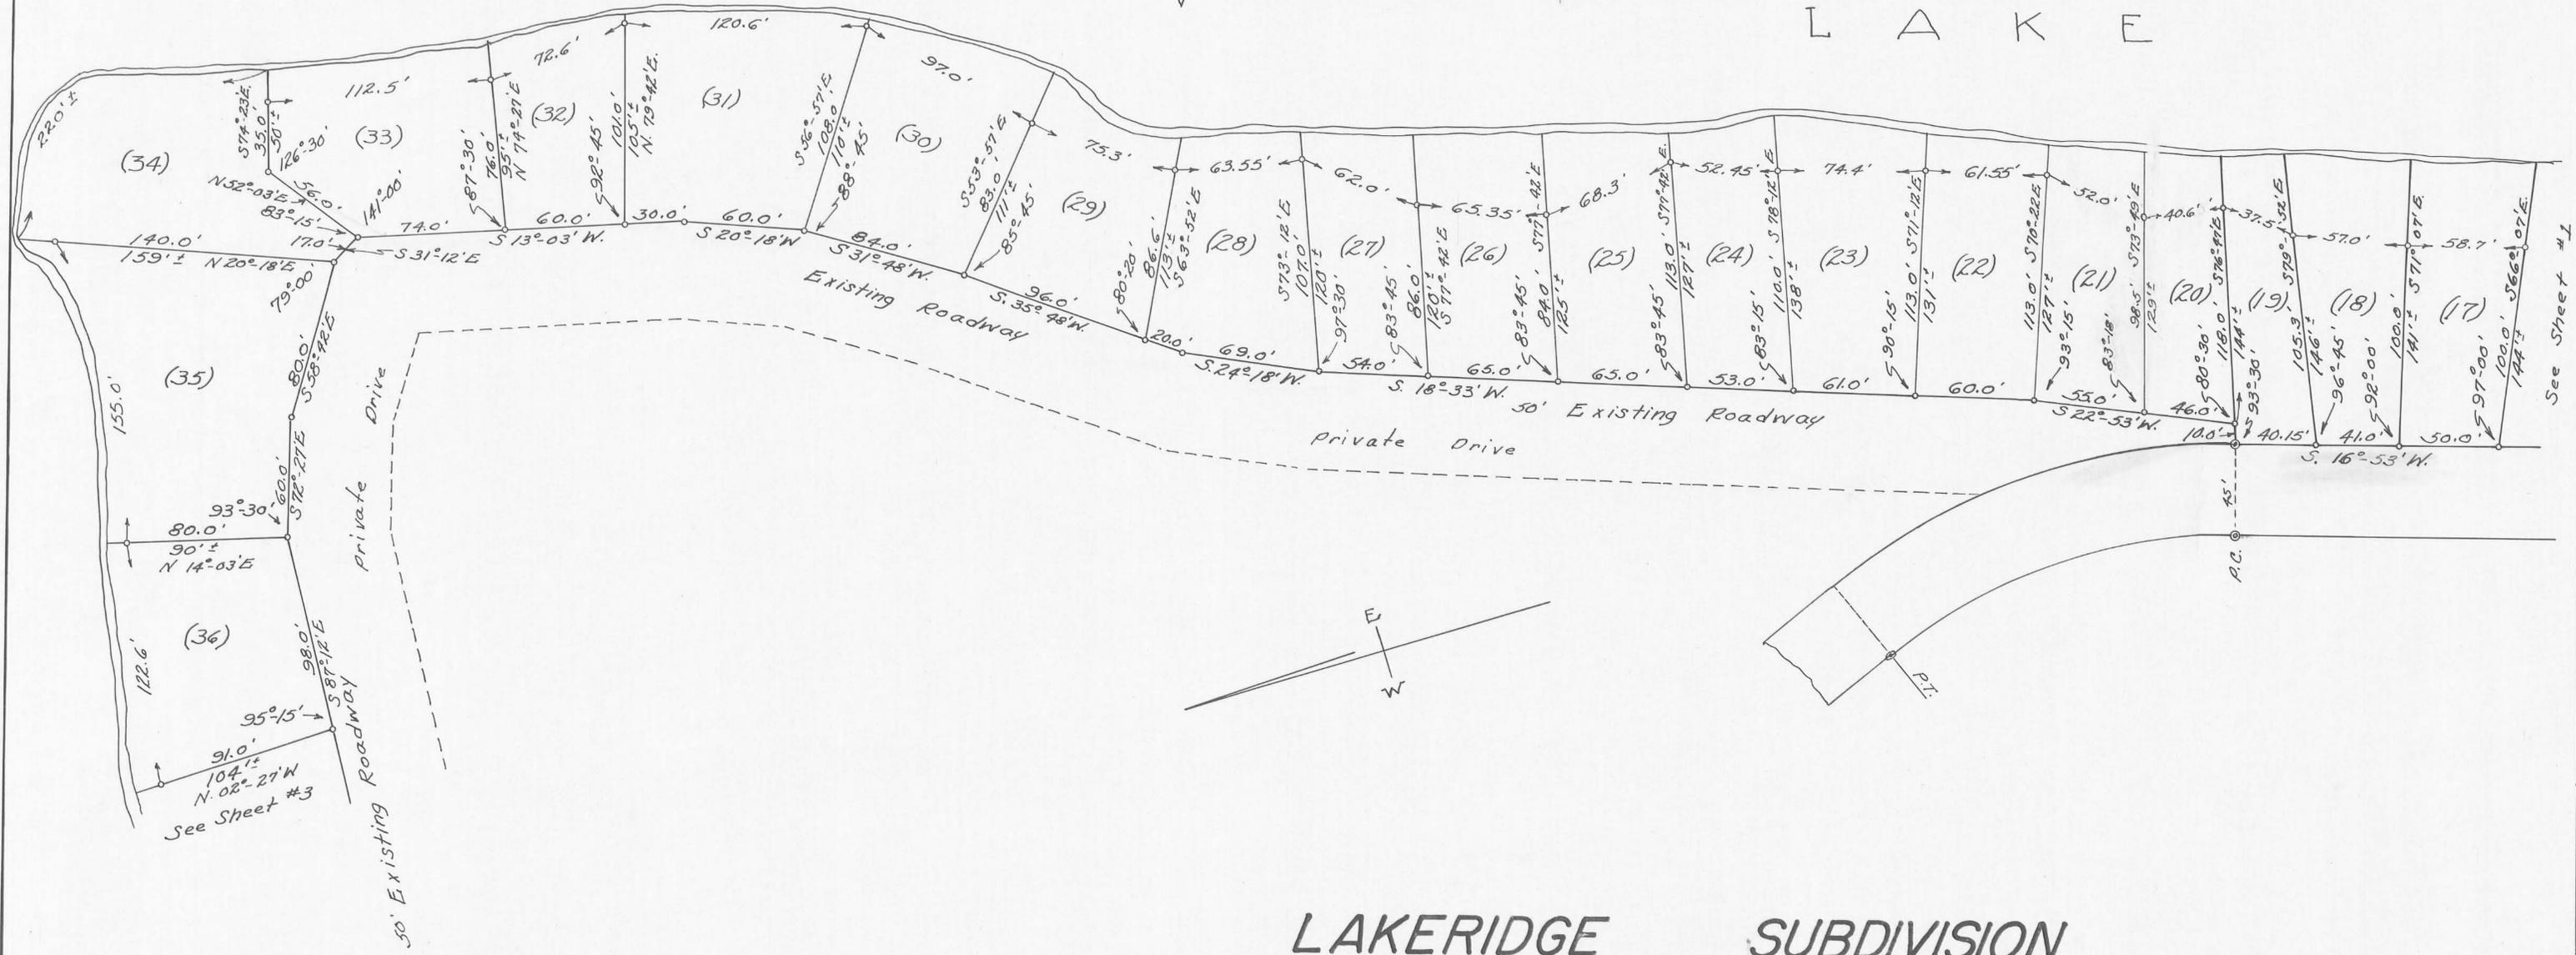

See Sheet #1

