

DEDICATION

Know all men by these presents that Paul D. Smith, Twila Hengsteler Guardian for Ruth E. Smith, James Hengsteler, Betty Hengsteler, Charles E. Yoder, Eunice Yoder, Wendell Donald et ux. Proprietors of the land indicated on the accompanying plat have authorized the laying out of SMITH ALLOTMENT

William D. Mohr
James R. Johnson

Wendell Donald
James Donald
Twila Hengsteler Guardian
of Ruth E. Smith
Paul D. Smith
James Hengsteler
Betty Hengsteler
Charles E. Yoder
Eunice Yoder

Witnesses

SURVEYORS CERTIFICATE

The accompanying Plat represents a subdivision of land in the Township of Miami, County of Logan, State of Ohio, and in Section 6 Town 3 Range 13. The fifteen lots have an area of 5.46 acres. The distances are in feet and tenths. I hereby certify that the accompanying Plat is a correct representation of the Smith Allotment.

Foster F. Wright
Registered Surveyor Number 1673

TRANSFERRED


DATE August 19, 1958
Harvey F. Davis
COUNTY AUDITOR

149845

RECEIVED FOR RECORD August 19, 1958 @ 4:20 P.M.
RECORDED IN PLAT BOOK 4-D PAGE 55
Lawrence S. Strasser
COUNTY RECORDER


APPROVED
DATE Aug 16 - 1958
H. Sneller
COUNTY ENGINEER

APPROVED
DATE Aug 16 1958
Hugh R. Beck
Elmer Kinney
Water Cole
COUNTY COMMISSIONERS

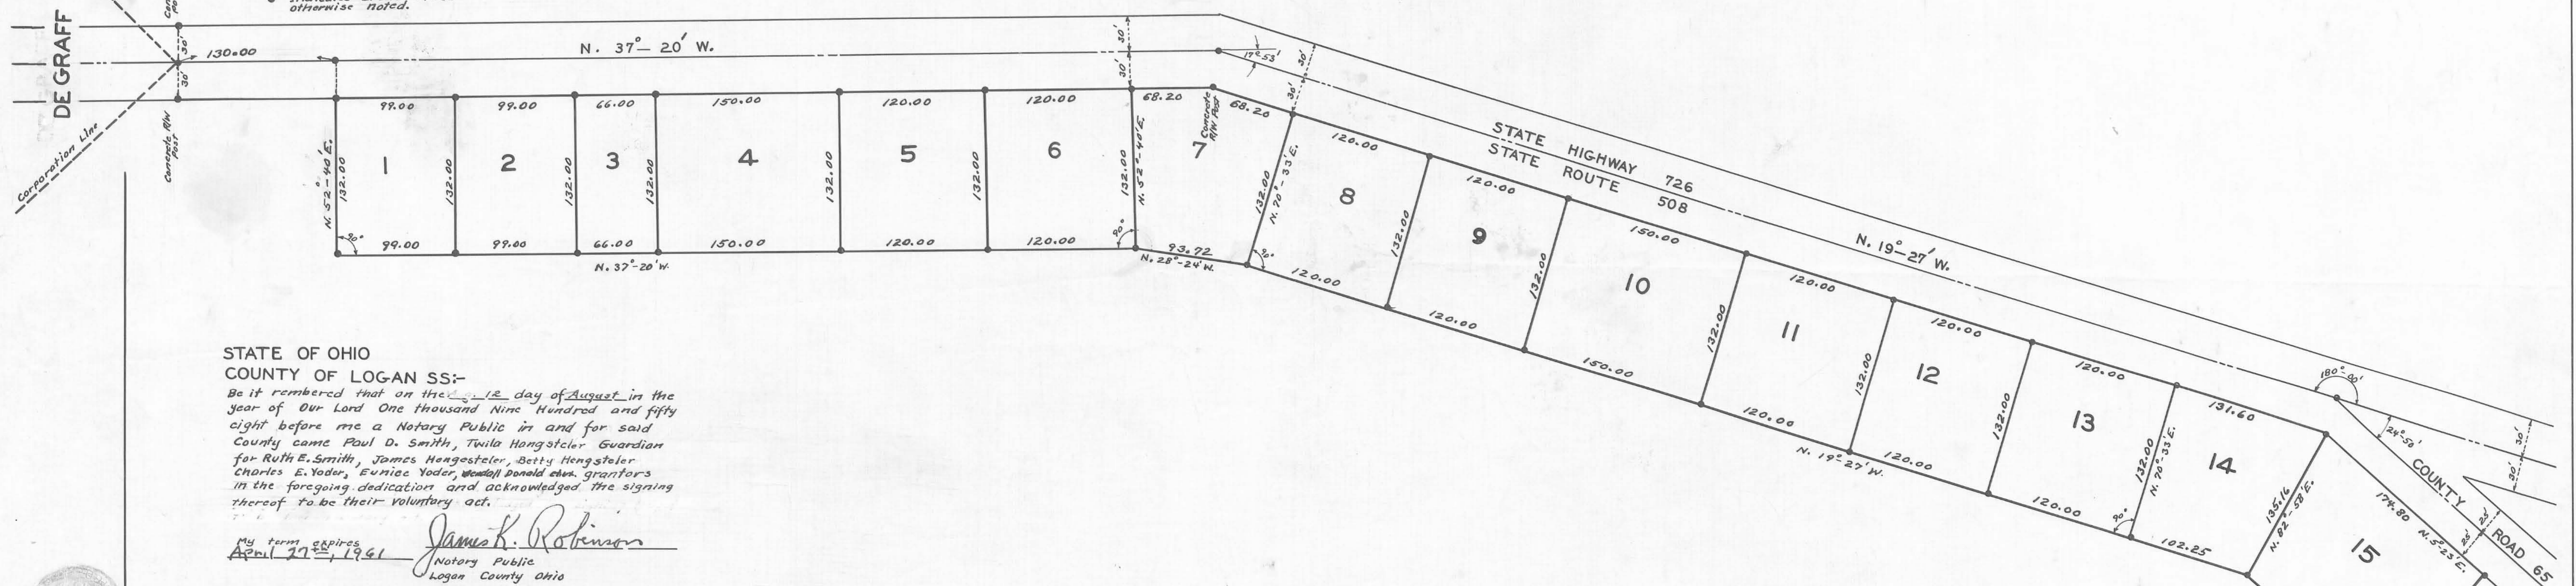

SMITH ALLOTMENT
MIAMI TOWNSHIP
LOGAN COUNTY OHIO

SECTION 6 TOWN 3 RANGE 13
APRIL 1958

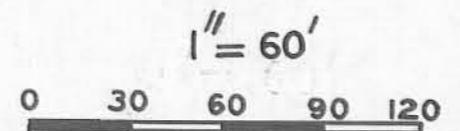

COUNTY
4051
INDEX NO.
INDEXED ON MAP

