

SURVEYOR'S CERTIFICATE

The accompanying plat represents a Sub-division of land in McArthur Township, Logan County, Ohio, in the Village of Huntsville, and a part of V.M.S. #9904. The tract has an area of 1.47 acres in Streets Valleys, and 1.85 acres in lots making a total of 3.32 acres. Surveyed Nov., 1956. The width of the streets are as shown. Iron bars were placed at all lot corners + P.I.'s. All measurements are in feet and tenths of feet. I hereby certify that the accompanying plat is a correct representation of the **BROOKS ALLOTMENT.**

Clara K. Shirk
Registered Surveyor No. 4271



DEDICATION

Know all men by these present that Mae P. Brooks proprietor of the land indicated in the accompanying plat has authorized the laying out of same as indicated in the accompanying plat and do hers by dedicates the streets to the use of the public forever.

John Smith Mae P. Brooks
Zetta M Reed Proprietors
Witnesses

STATE OF OHIO, COUNTY OF LOGAN: SS


Be it remembered that on the 2nd of May in the year of our Lord One Thousand Nine Hundred Fifty Seven before me, a Notary Public in and for said County, personally came

MAE P. BROOKS
grantors in the foregoing dedication who acknowledged the signing thereof to be their free and voluntary act and deed.
Dec. 20, 1957 Zetta M Reed
My Commission Expires Notary Public, Logan Co.

ACCEPTANCE

The annexed plat was adopted by Ordinance No. 236 as an addition to the village of Huntsville State of Ohio. Said ordinance was passed at a regular meeting of Council on the 12 day of MAY, 1958.

Walter Elmer Paul Shaukey Wm. Maxine Rice
Mayor Pres. of Council Clerk

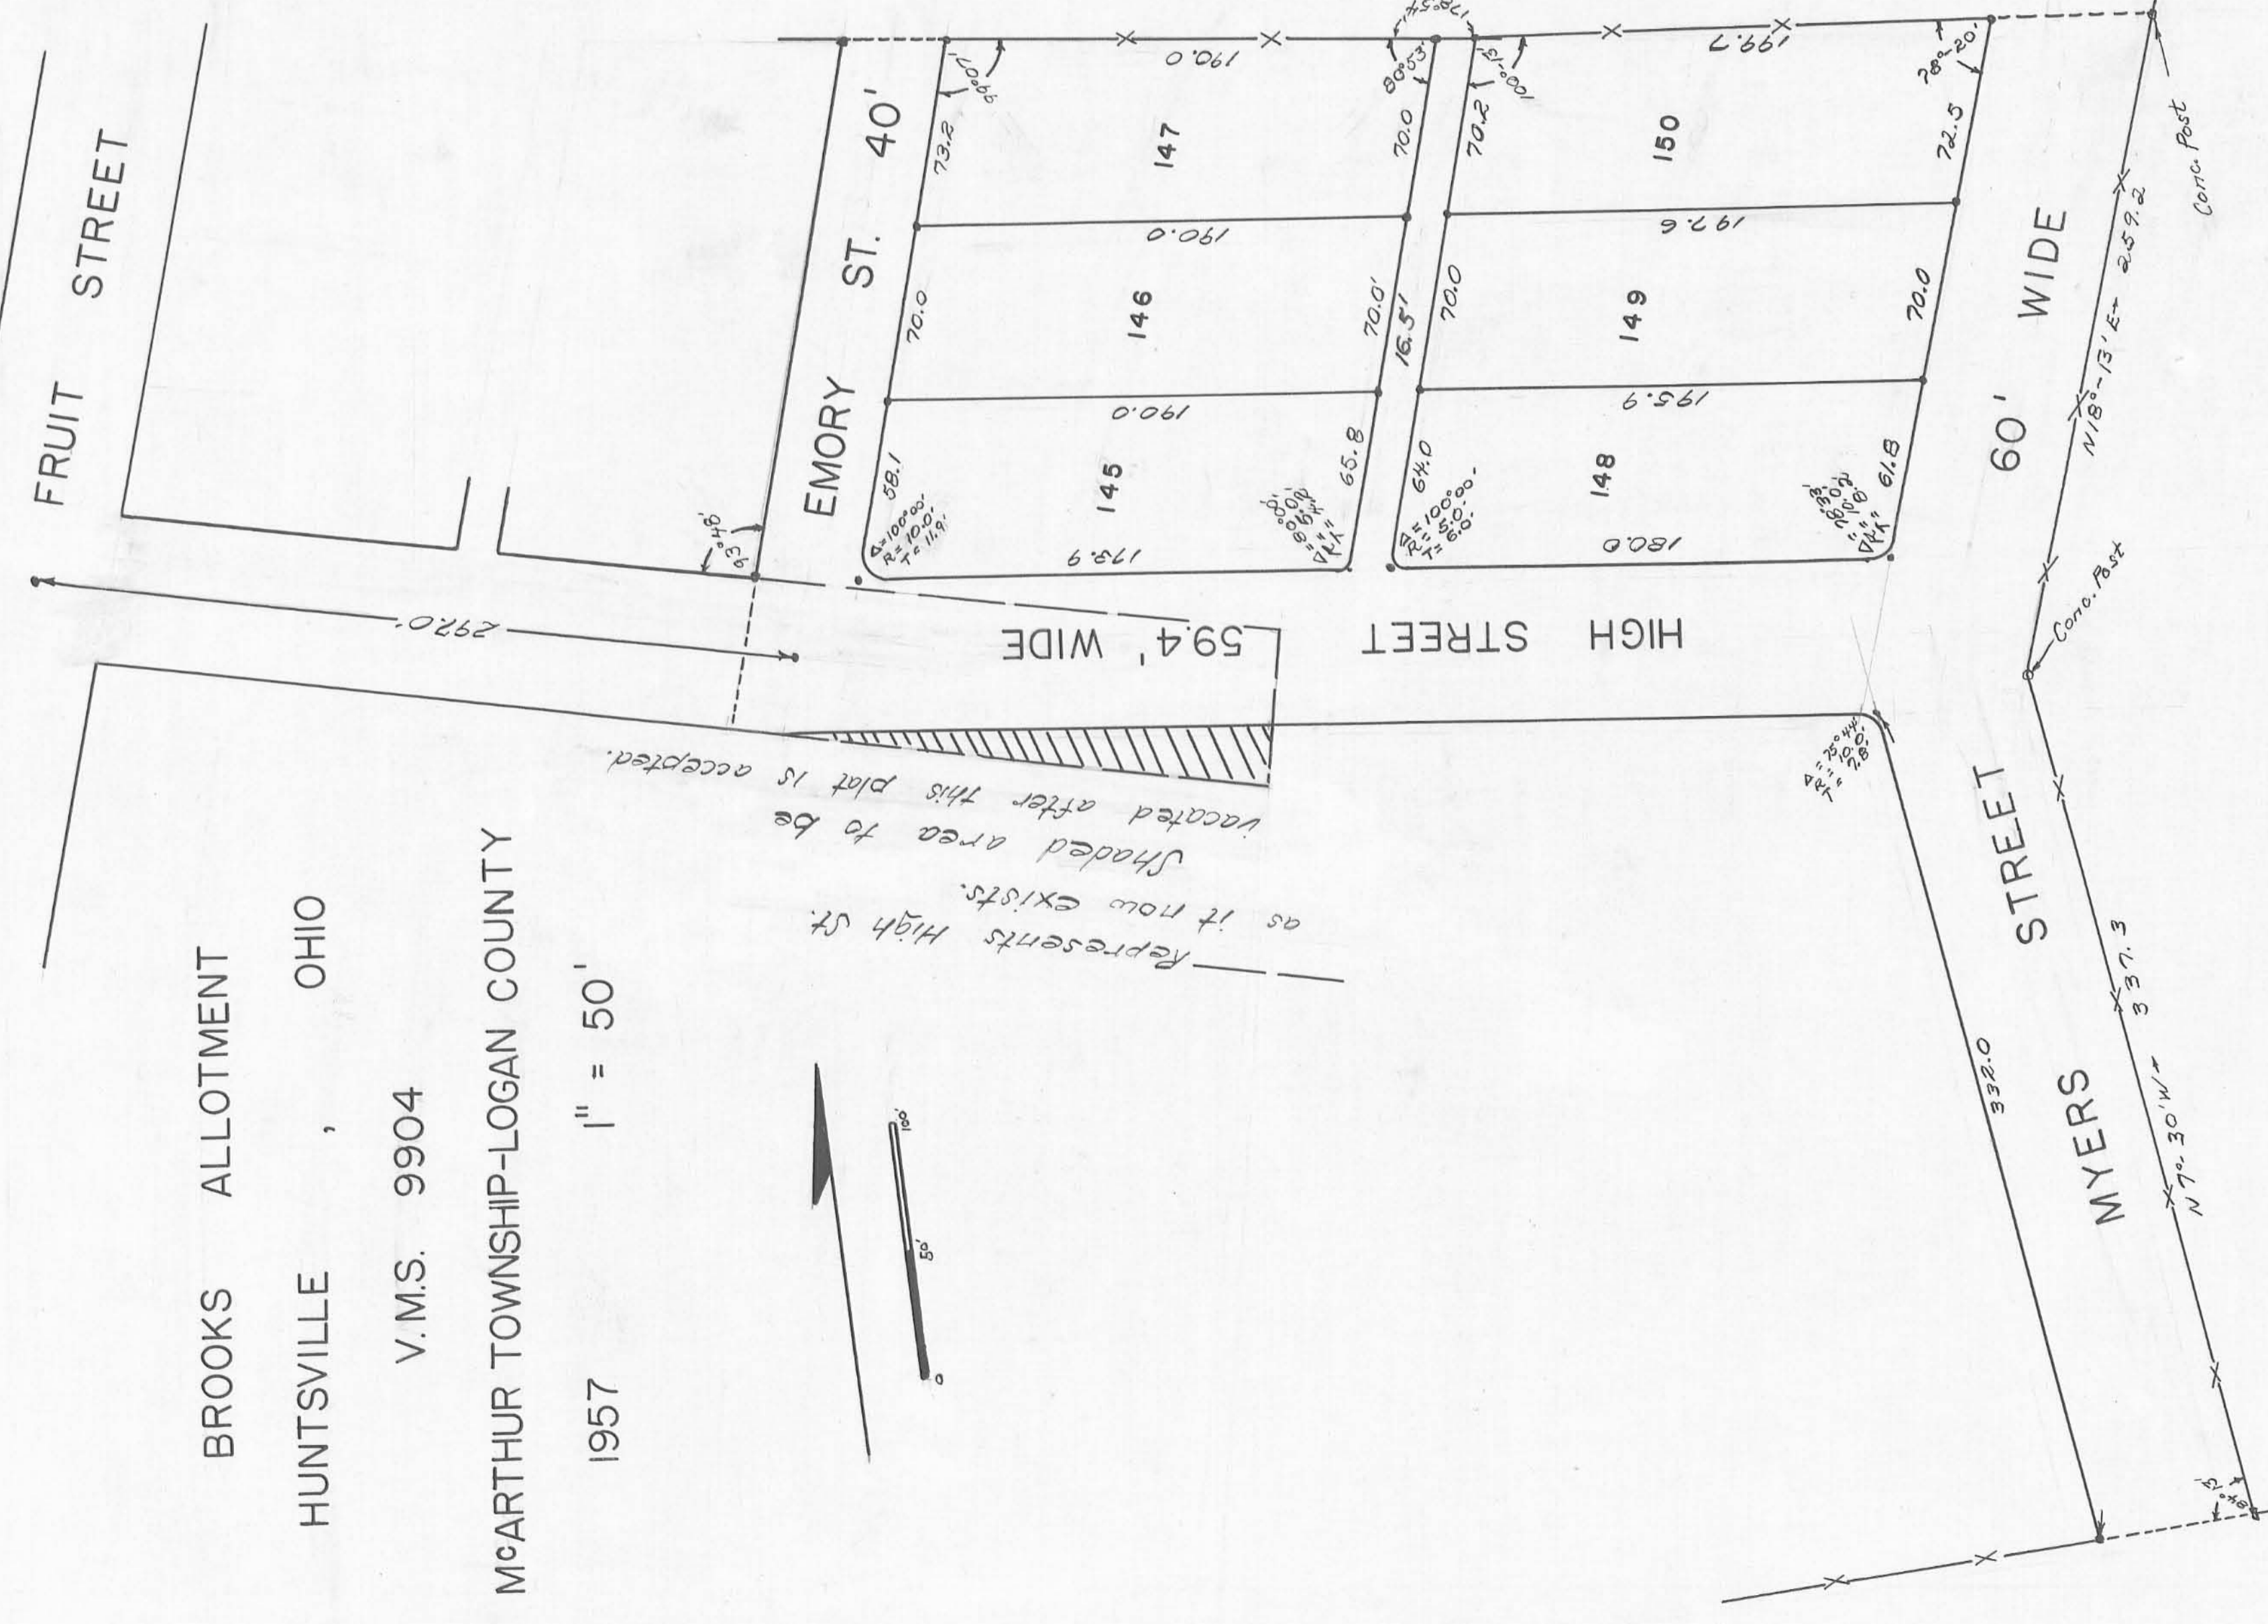

BROOKS ALLOTMENT
HUNTSVILLE, OHIO
V.M.S. 9904
McARTHUR TOWNSHIP-LOGAN COUNTY
1957
1" = 50'

AUDITOR'S OFFICE LOGAN COUNTY, OHIO

The within lots transferred this 16th day of May, 1958.
Stanley S. Francis
Auditor of Logan County

RECORDER'S OFFICE LOGAN COUNTY, OHIO

Received for record at 1:00 O'clock P. M. on the 20th day of May, 1958.
Recorded in Plat Book B Volume 4 Page 53.
Lawrence D. Strasser
Recorder of Logan County

148790