

ACCEPTANCE:

The annexed plat was adopted by Ordinance Number 220 as an addition to the Village of Russells Point, Ohio. Said Ordinance was passed at a regular meeting of the Council on the 21 day of April 1958.

Raymond
Mayor

Charles F. Kouskop
Clerk
Ray O. Miller
President of Council

RECORDER'S CERTIFICATE:

Received for record this 16th day of July 1958 at 12:30 O'clock.
Recorded in Plat Book Volume 4-D page 54.

Rouvenal S. Strayer
Logan County Recorder

SURVEYOR'S CERTIFICATE:

The annexed plat correctly represents LAKE MANOR in Section 1 Town 7 Range 8, in Russells Point, Washington Township, Logan County, Ohio as surveyed by me in February 1958. All property corners are marked by iron bars or pipe. Distances are indicated in feet and decimals of a foot. The area contained within the plat is 3.27 acres, of which 0.36 acres are contained within Jackson Boulevard, & 0.25a in SR 708

William H. Lewis
Registered Surveyor 4465

DEDICATION:

Know all men by these presents that Lillian J. Beatley proprietor of the land indicated on this plat has authorized the laying out of same which is to be known as LAKE MANOR. Jackson Boulevard is hereby dedicated to public use forever.

Mary Kay Mose
Witness
Mary Ann Custer
Witness

Lillian J. Beatley
Grantor

STATE of OHIO COUNTY of LOGAN SS

Be it remembered that on the 16 day of July 1958 before me, the subscriber a Notary Public in and for said County, personally appeared Lillian J. Beatley, the grantor in the foregoing dedication, and acknowledged the signing of same was her free act and deed.

In testimony whereof I have hereunto subscribed my name and affixed my Notarial Seal on the day and year aforesaid

Alvin Travis
Notary Public
My commission expires February 17, 1960

APPROVAL:

I hereby approve this plat as hereon shown this 17 day of March 1958.

H. D. Keller
Logan County Engineer

ACCEPTANCE:

We the undersigned, being the duly elected commissioners of Logan County, hereby approve and accept this plat as hereon shown this 17 day of March 1958


H. H. Lane
Hugh Rockwell
Gene Kennedy
Logan County Commissioners

AUDITOR'S CERTIFICATE

The within lots transferred this 16 day of July 1958.

Harry C. Travis
Logan County Auditor

o - Iron bars or Pipe

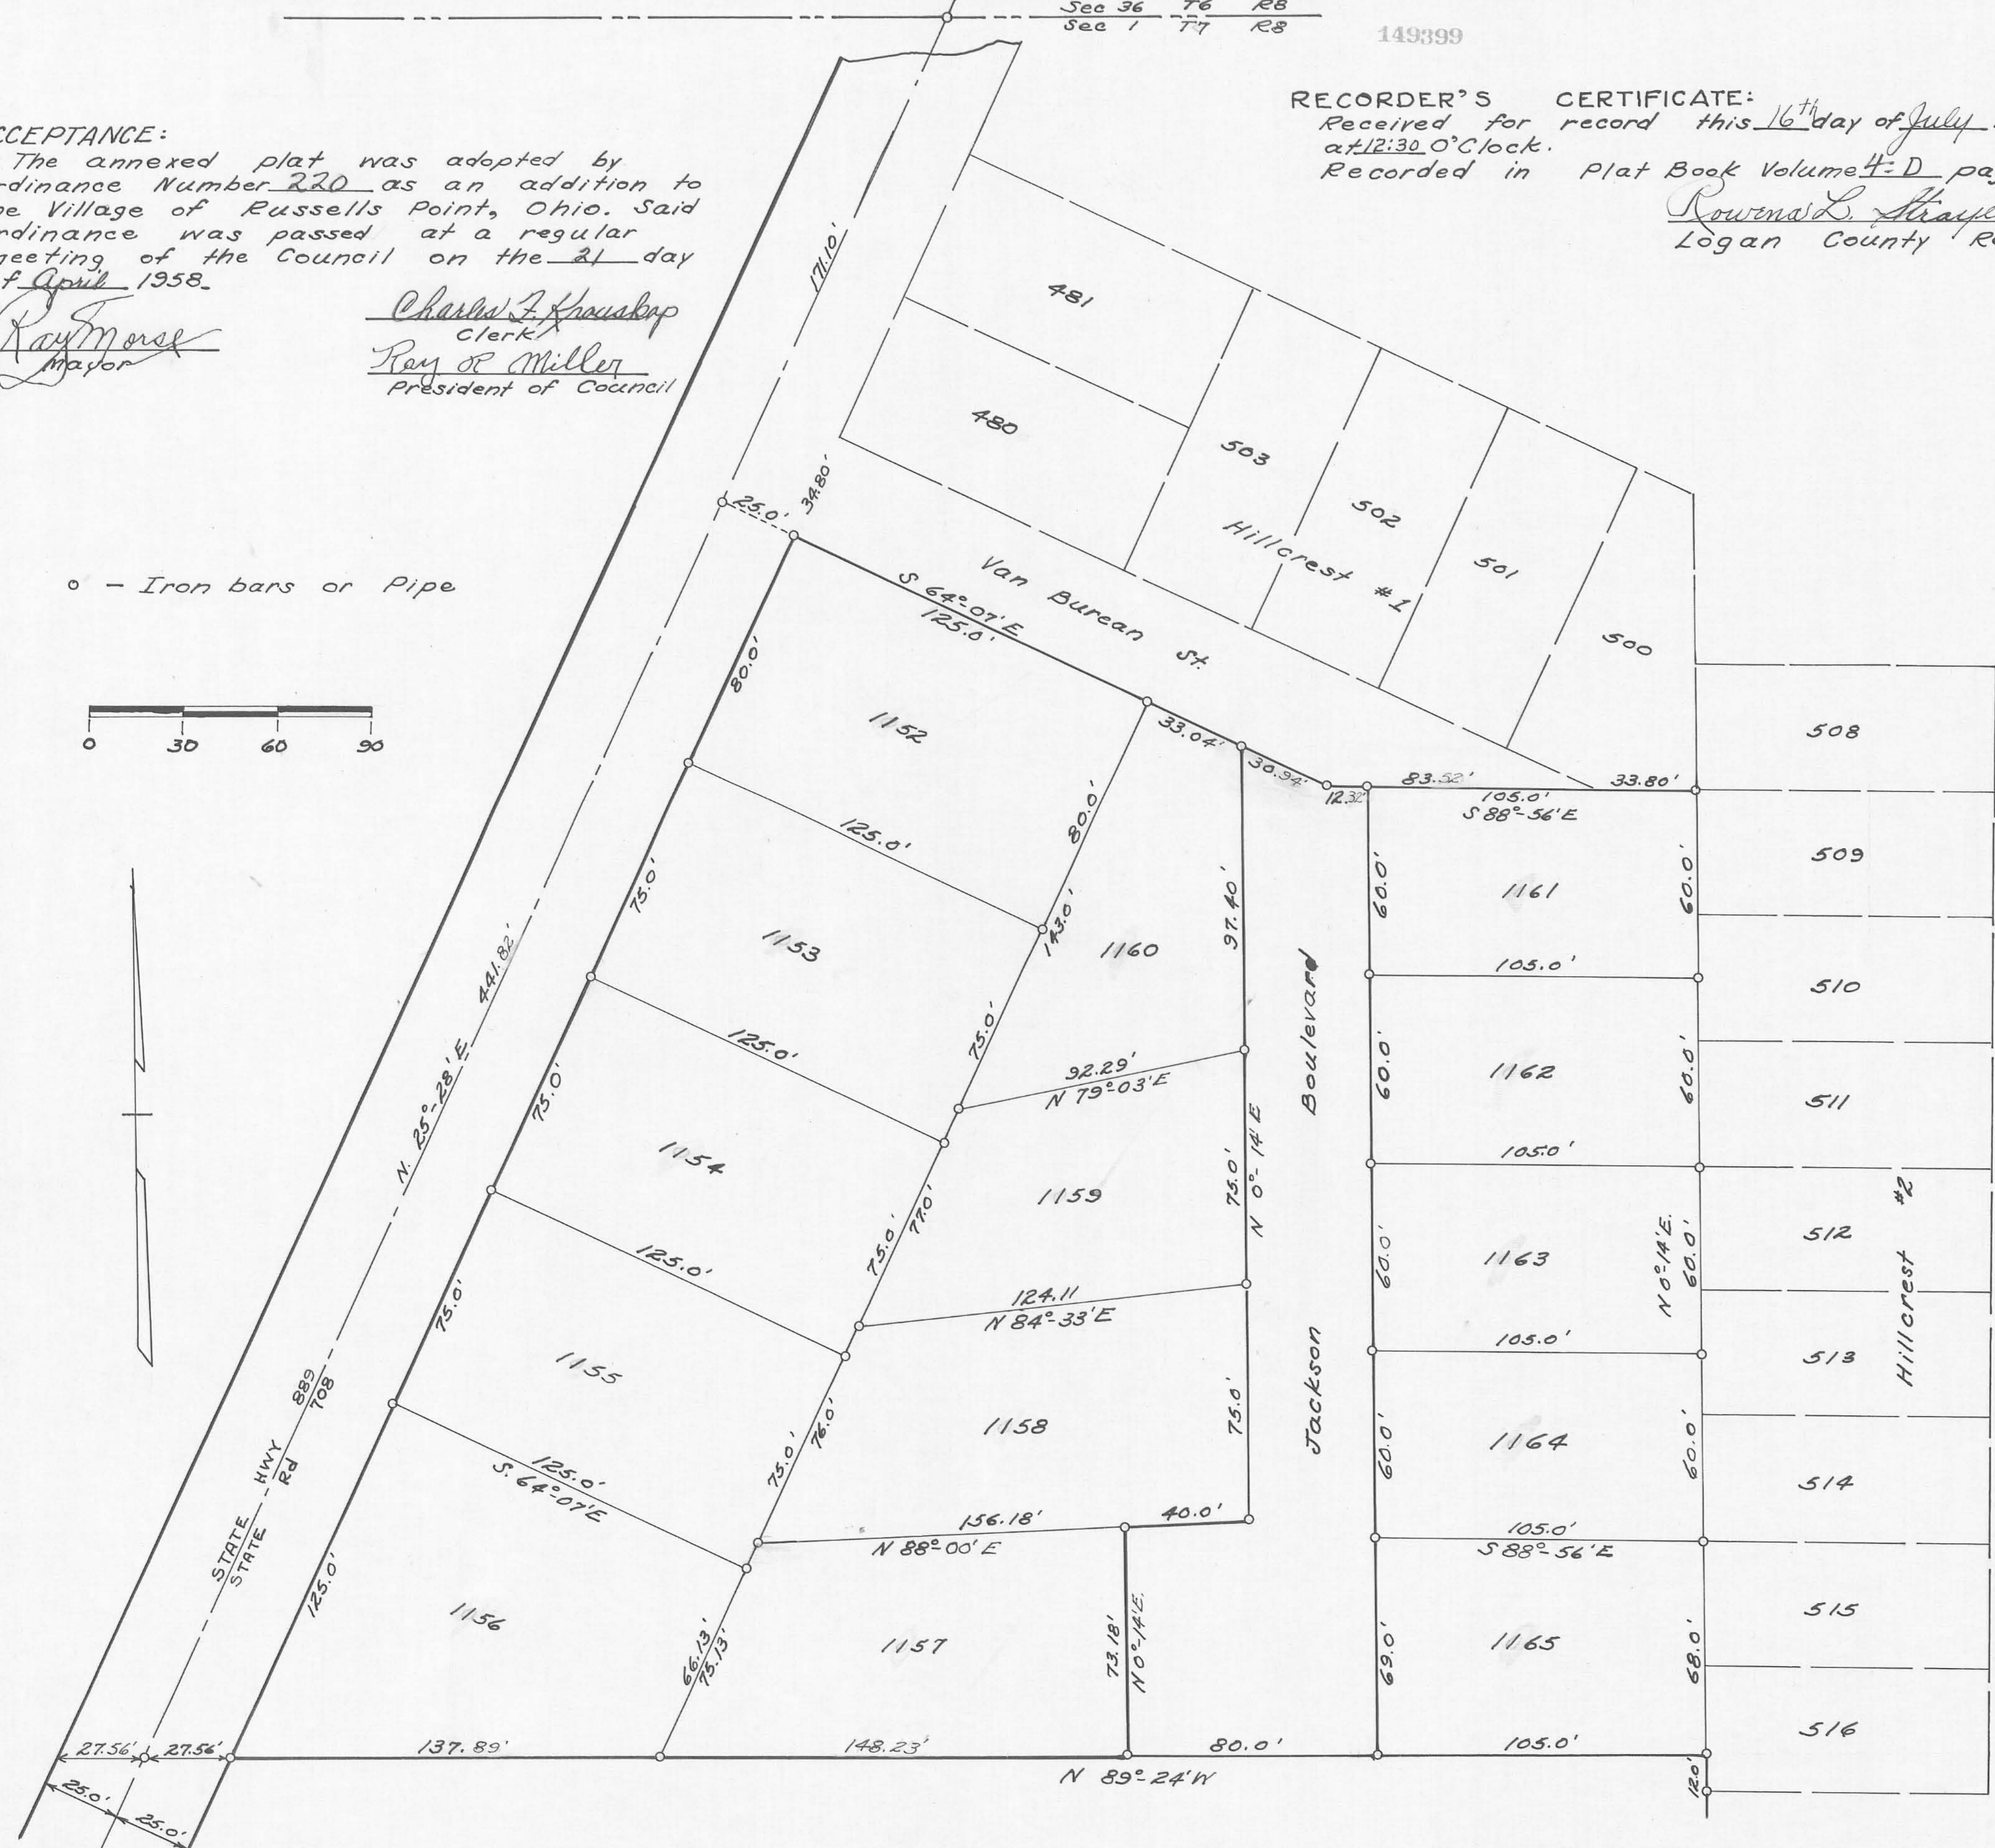

LAKE MANOR
RUSSELLS POINT, OHIO
WASHINGTON TOWNSHIP, LOGAN COUNTY
1958

SCALE 1" = 30'