

**SURVEYORS CERTIFICATE**

The accompanying plat represents a subdivision of land in the Township of Washington and in the Village of Russells Point County of Logan State of Ohio. The tract has an area of 2.91 acres in lots and 0.31 acres in Streets making a total of 3.22 acres.  
I hereby certify that the accompanying plat is a correct representation of COON ALLOTMENT NO. TWO  
Foster F. Wright  
Registered Surveyor 1673

**DEDICATION**

Know all men by these presents that the proprietor of the land indicated on the accompanying plat has authorized the platting of the same and does hereby dedicate the Streets to the Public use forever.  
Richard C. Coon  
Proprietor  
Donna F. Miller  
Witness  
Nelle S. Arthur  
Witness  
Carl B. Brown  
James F. Brown  
Richard C. Coon  
Allyne C. Slater



**STATE OF OHIO  
LOGAN COUNTY SS**

Be it remembered that on this 27th day of July in the year of our Lord One Thousand Nine Hundred and Fifty Nine before me, a Notary Public in and for said County came the grantors in the foregoing dedication and acknowledged the signing thereof to be their free and Voluntary act.  
Howard Spritzer  
Notary Public  
July 16, 1962  
My Commission expires

**ACCEPTANCE**

The annexed plat was adopted by Ordinance Number 255 as an addition to the Village of Russells Point State of Ohio. Said ordinance was passed at a regular meeting of Council on the 6 day of August 1959

Ray R. Waller Mayor  
Charles F. Kouskouski President of Council  
Richard D. Altick President of Council

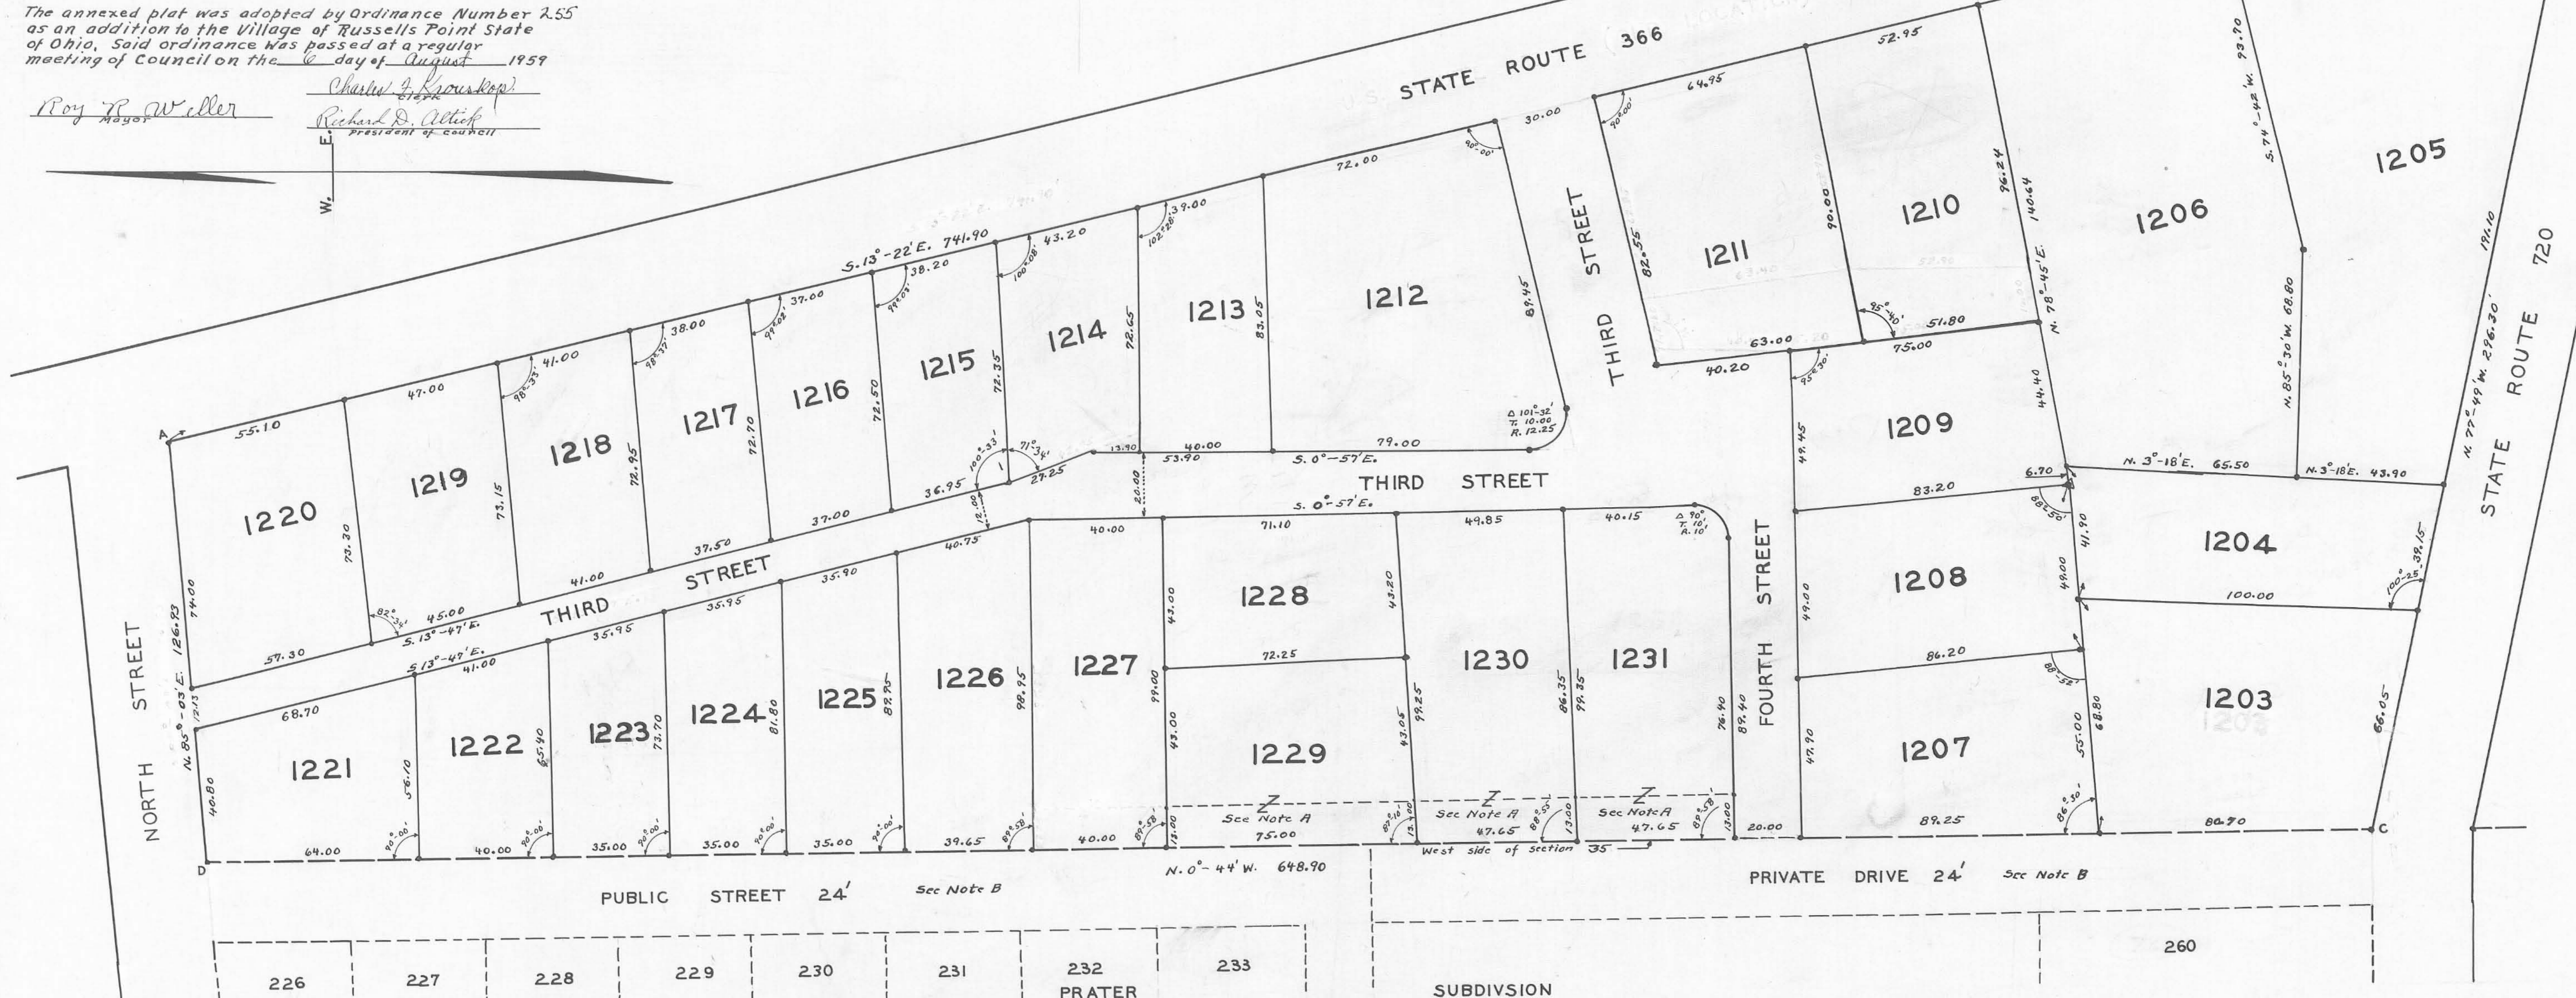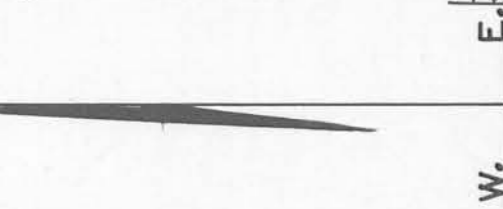

AREA ABCDA 140180 SQ. FT.  
3.22 ACRES

TRANSFERRED 1959  
DATE August 7, 1959  
Chas. H. Chamberlain  
COUNTY AUDITOR

RECEIVED FOR RECORD Aug 7, 1959  
RECORDED IN PLAT BOOK 44-D PAGE 60  
Rourna L. Straupe  
COUNTY RECORDER

**COON ALLOTMENT NUMBER TWO  
RUSSELLS POINT OHIO  
WASHINGTON TOWNSHIP LOGAN COUNTY**

SECTION 36 TOWN 6 S. RANGE 8 E.

JULY 1959  
SCALE 1" = 25'  
0 25 50

• INDICATES IRONS

