


Note:-
 Lots 14 to 20 West of Smith Street and
 lots 12 and 13 North of Bell Ave. are in
 SMITH ALLOTMENT NUMBER ONE.
 The area of Smith Street is in SMITH
 ALLOTMENT NUMBER ONE.

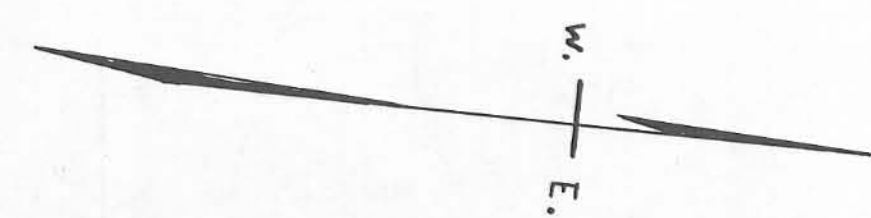

SURVEYORS CERTIFICATE

The accompanying plat represents a subdivision of land in the Township of Washington, County of Logan, State of Ohio and is in V.M.S. 9925. The streets have an area of 1.01 Acres. The 37 Lots have an area of 3.55 acres, making an area of 4.56 acres in the Allotment. I hereby certify that the accompanying plat is a correct representation of SMITH ALLOTMENT NUMBER TWO.

Foster F. Wright
 Civil Engineer

DEDICATION


Know all men by these presents that Willis R. Smith and Gertrude T. Smith, his wife, proprietors of the land indicated on the accompanying plat have authorized the laying out of SMITH ALLOTMENT NUMBER TWO and hereby dedicate the streets to the public.

Willis R. Smith
 Gertrude T. Smith
 Witnesses: A. J. Booth

STATE OF OHIO
 COUNTY OF LOGAN SS:-
 Be it remembered that on the 7th day of November in the year of Our Lord One thousand Nine Hundred and fifty three before me a Notary Public in and for said County came Willis R. Smith and Gertrude T. Smith grantors in the foregoing dedication and acknowledged the signing thereof to be their voluntary act.

Agnes M. Newton Miles
 Notary Public
 Logan County Ohio
 My term expires November 19, 1953

NOTARY PUBLIC, LOGAN COUNTY, OHIO
 MY COMMISSION EXPIRES NOV. 19, 1953

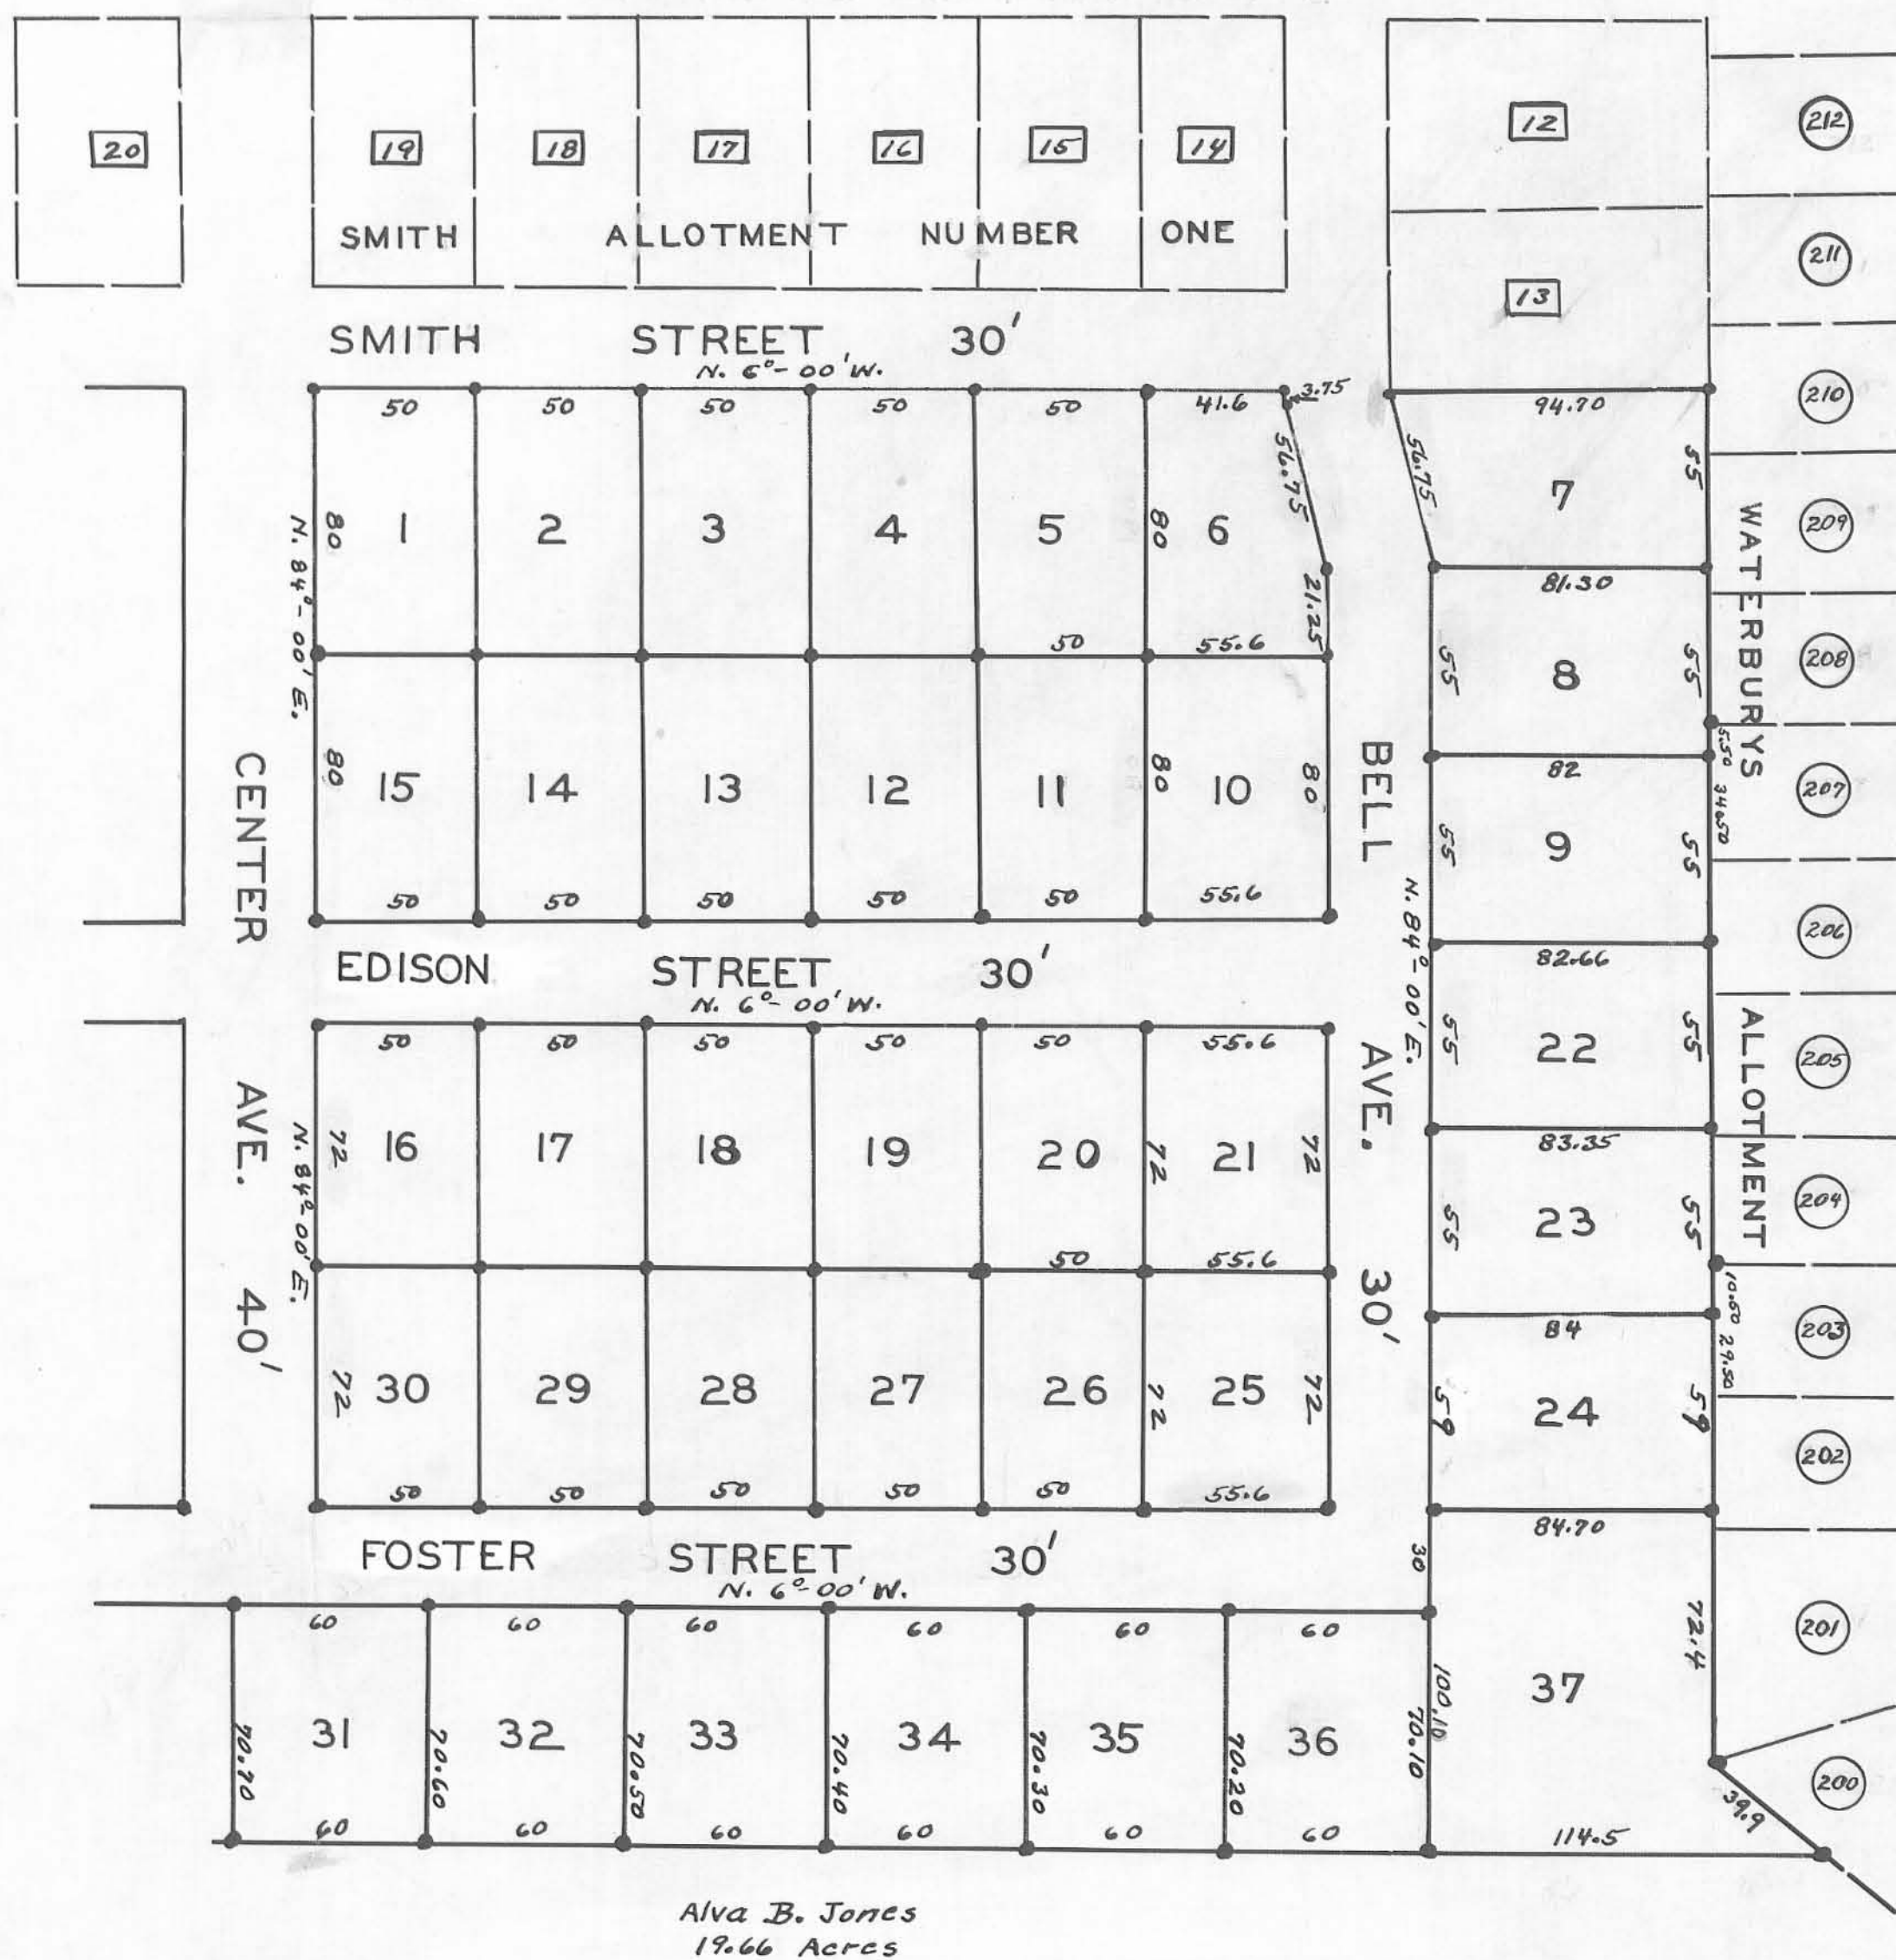

132476

APPROVED
 DATE Nov. 9, 1953
 E. K. Core
 COUNTY ENGINEER

APPROVED
 DATE November 9, 1953
 Frank Robuck
 Fred M. Hestler
 W. A. Lane
 COUNTY COMMISSIONERS

TRANSFERRED
 DATE Dec 4th 1953
 Thomas J. England
 COUNTY AUDITOR

RECEIVED FOR RECORD Dec. 4-1953
 RECORDED IN PLAT BOOK C-3 PAGE 84
 Rowena L. Strayer
 COUNTY RECORDER

SMITH ALLOTMENT NUMBER TWO

WASHINGTON TOWNSHIP
 LOGAN COUNTY OHIO

V.M.S. 9925 SEPTEMBER 1953
 9946
 10121

1" = 50'



• Irons
 Distances are in feet and tenths
 Field Book FW-27
 This tracing to be property of
 Logan County Engineer's office.
 Foster F. Wright.