


INDIAN LAKE SHORES ALLOTMENT NO. 3

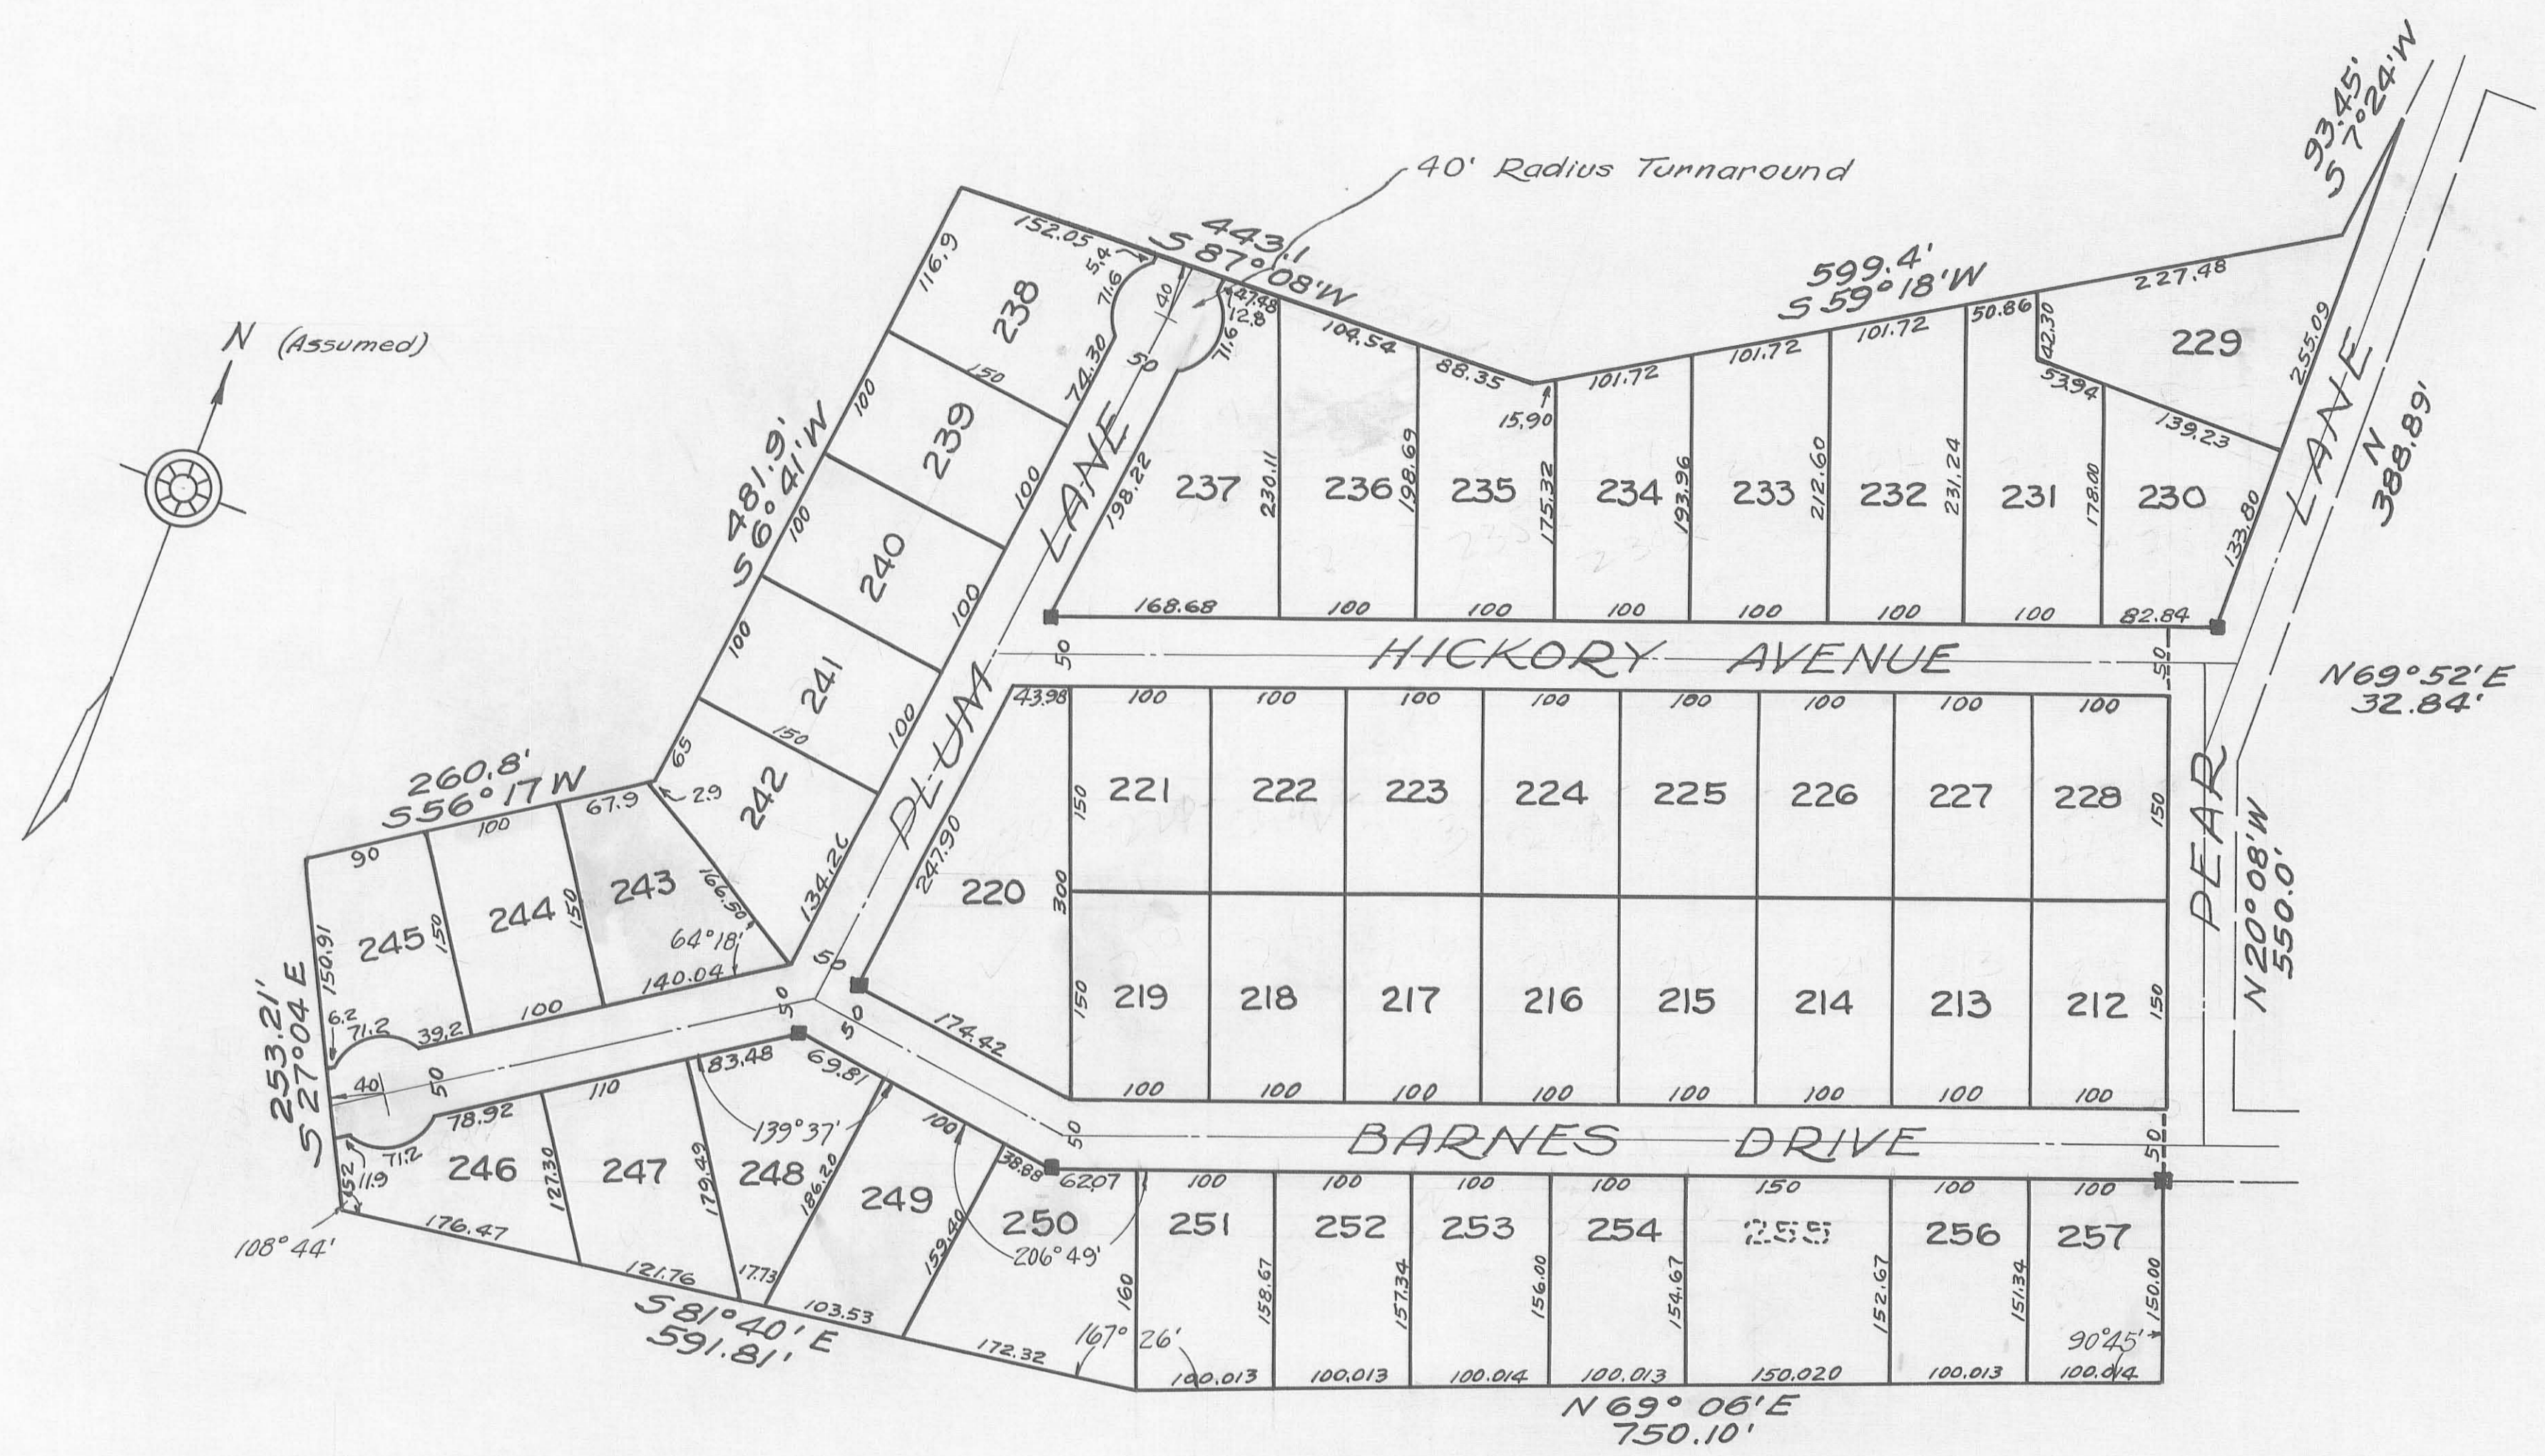

DESCRIPTION

A tract of land in Richland Twp. Logan Co. Ohio, part of V.M.S. 13393 and more particularly described as follows:

Beginning at a concrete monument on the west side of Pear Lane extended and the south side of Barnes drive, thence northwest four hundred (400.0) feet at a bearing of $N 20^{\circ} 08' W$; thence north east thirty-two and eighty-four hundredths (32.84) feet at a bearing of $N 69^{\circ} 52' E$; thence due north three hundred eighty-eight and eighty-nine hundredths (388.89) feet; thence in a south-westerly direction at the several distances and bearings as shown on the accompanying plat, to the southeast corner of Lot # 257 of said Allotment No. 3, thence north westerly a distance of one hundred and fifty (150.0) feet at a bearing of $N 20^{\circ} 08' W$ to the place of beginning; containing the lots and streets as shown with iron pins at all corners except the 6 concrete monuments which are designated by \blacksquare , containing twenty-four and twenty-two hundredths (24.22) acres, more or less; furthermore all property lines are at right angles to the streets and witheach other except wheredesignated to be otherwise.

To all of this, I do hereby certify it to be a true and accurate description of ALLOTMENT 3 of the subdivision to be known as INDIAN LAKE SHORES.

Lawrence H. Archer
Lawrence H. Archer, Registered Surveyor, 4131, Ada, O.

DEDICATION

Know all men by these present that THE FLORIDA LAKE SHORE DEVELOP CORP. proprietors of the indicated land have authorized the laying out of INDIAN LAKE SHORES. The streets are public, and are hereby and hereon dedicated to public use forever. The streets are all fifty feet wide.

James J. ...
Witness
Ronda K. ...
Witness

This acceptance is executed with the following conditions:
The streets will not be maintained at public expense until such time as they are constructed, by the owners, to the standards required for county roads, and accepted for maintenance.

ACCEPTANCE

Approved: W.C. ...
Date: July 23, 1962
State of Ohio
Dept. of Health

Approved: L.H. ...
Date: July 23, 1962
County Engineer

Approved: S. ...
Date: July 23, 1962
County Commissioners

AUDITOR'S OFFICE - LOGAN COUNTY, O.

The within lots transferred this 23 day of July, 1962.

164852
Recorder of Logan County

RECORDER'S OFFICE - LOGAN COUNTY, O.

Received for record at 1:20 o'clock P.M. on the 23rd day of July, 1962.
Recorded in Plat Book 4 D, Volume D, Page 90.

Rosanna L. Strayer
Recorder of Logan County

STATE OF OHIO: CO. OF LOGAN: SS

Be it remembered that on this 2nd day of July in the year of our Lord one thousand nine hundred and sixty two before me a notary public in and for said county personally came Arnold Kuykendall agent for the grantors in the foregoing dedication who acknowledged the signing thereof to be their free and voluntary act and deed as representatives of THE FLORIDA LAKESHORE DEVELOP CORP. February 28, 1963
My Commission Expires ... Notary Public, Logan Co. O.