

**ACCEPTANCE**

The annexed plat was adopted by Ordinance Number 603 as an addition to the Village of De Graff, at a regular meeting of the Village Council on the 24 day of June, 1955.

W. H. Dachenbach  
Clerk  
W. H. Madden  
Mayor  
John Shomeku  
President of Council



**COUNTY ENGINEER'S OFFICE**

Approved this 29th day of June, 1955.  
Carl C. Kapor  
Deputy Logan County Engineer

**AUDITOR'S OFFICE**

The within lots transferred this 1st day of July, 1955.  
Harry C. Travis  
Auditor of Logan County

138236

**RECORDER'S OFFICE**

Received for record at 3:55 o'clock P.M. on this 1st day of July, 1955.  
Recorded in Plat Book D Volume 4 Page 9  
Rosanna L. Straizer  
Recorder of Logan County

**SURVEYOR'S CERTIFICATE**

The accompanying plat represents a subdivision of land in the Village of De Graff, Miami Township Logan County, Ohio and being part of Section 12 T-3, E-13 of the Between the Miami Rivers Survey. The tract has an area of 2.26 acres in lots and 0.65 acre in streets, making a total of 2.91 acres. The dimensions are indicated in Feet and decimals of a Foot.  
I hereby certify that the accompanying plat is a correct representation of RIVER VIEW HEIGHTS

Dan E. Dodson  
Dan E. Dodson  
Surveyor in Training

E. K. Cone  
Approved by  
E. K. Cone  
Registered Surveyor  
No. 821



**DEDICATION**


Know all men by these presents that WILBUR G. KUNTZMAN and LINA MAE KUNTZMAN proprietors of the land indicated on the accompanying plat have authorized the platting of the same and do hereby dedicate the streets to the public use forever.

William Smohl  
J. C. Hinkle  
Paul Wood  
Arthur W. Deuling  
Witness  
Wilbur G. Kuntzman  
Lina Mae Kuntzman

STATE OF OHIO  
COUNTY OF LOGAN SS

Be it remembered that on this 28th day of JUNE in the year of our Lord One Thousand Nine Hundred and Fifty Five, before me, a Notary Public in and for said County, came WILBUR G. KUNTZMAN and LINA MAE KUNTZMAN grantors in the foregoing dedication and acknowledged the signing thereof to be their free and voluntary act.

Arthur W. Deuling  
Notary Public  
ARTHUR W. DEULINGER  
DEPT. OHIO  
My Commission expires

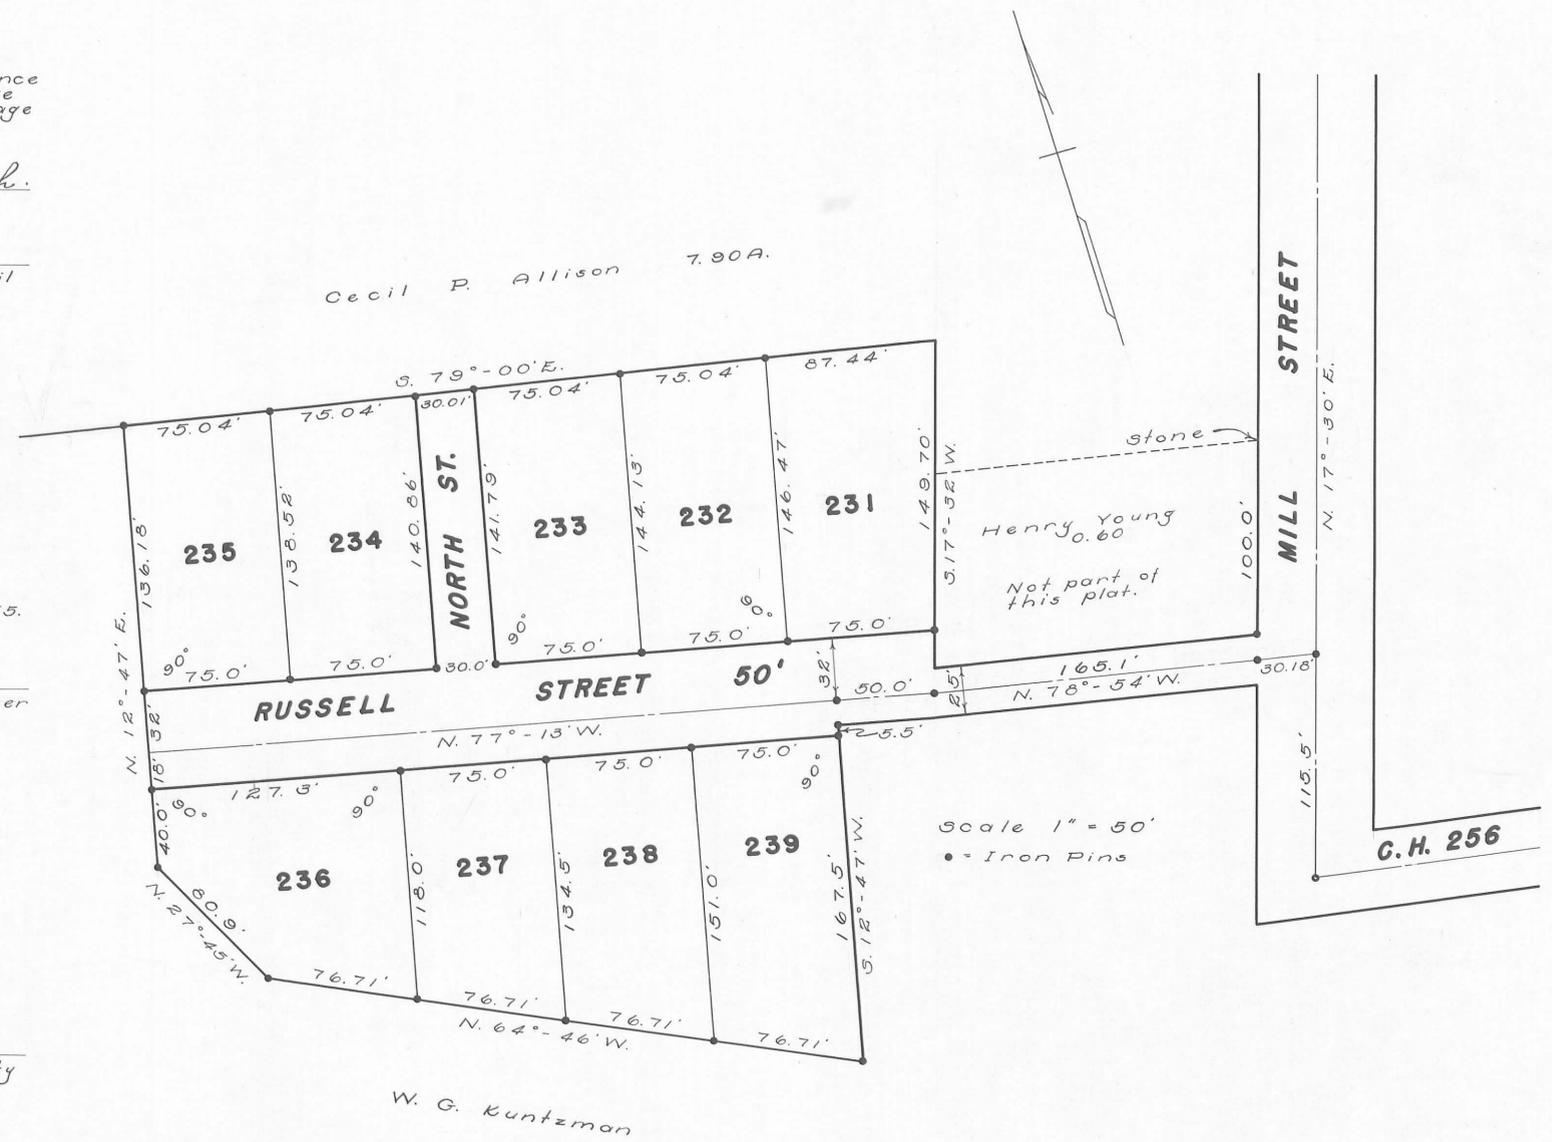

**RIVER VIEW HEIGHTS**

**DE GRAFF OHIO**

**MIAMI TOWNSHIP LOGAN COUNTY**

1955