


CUL-DE-SAC
DETAIL
1" = 25'

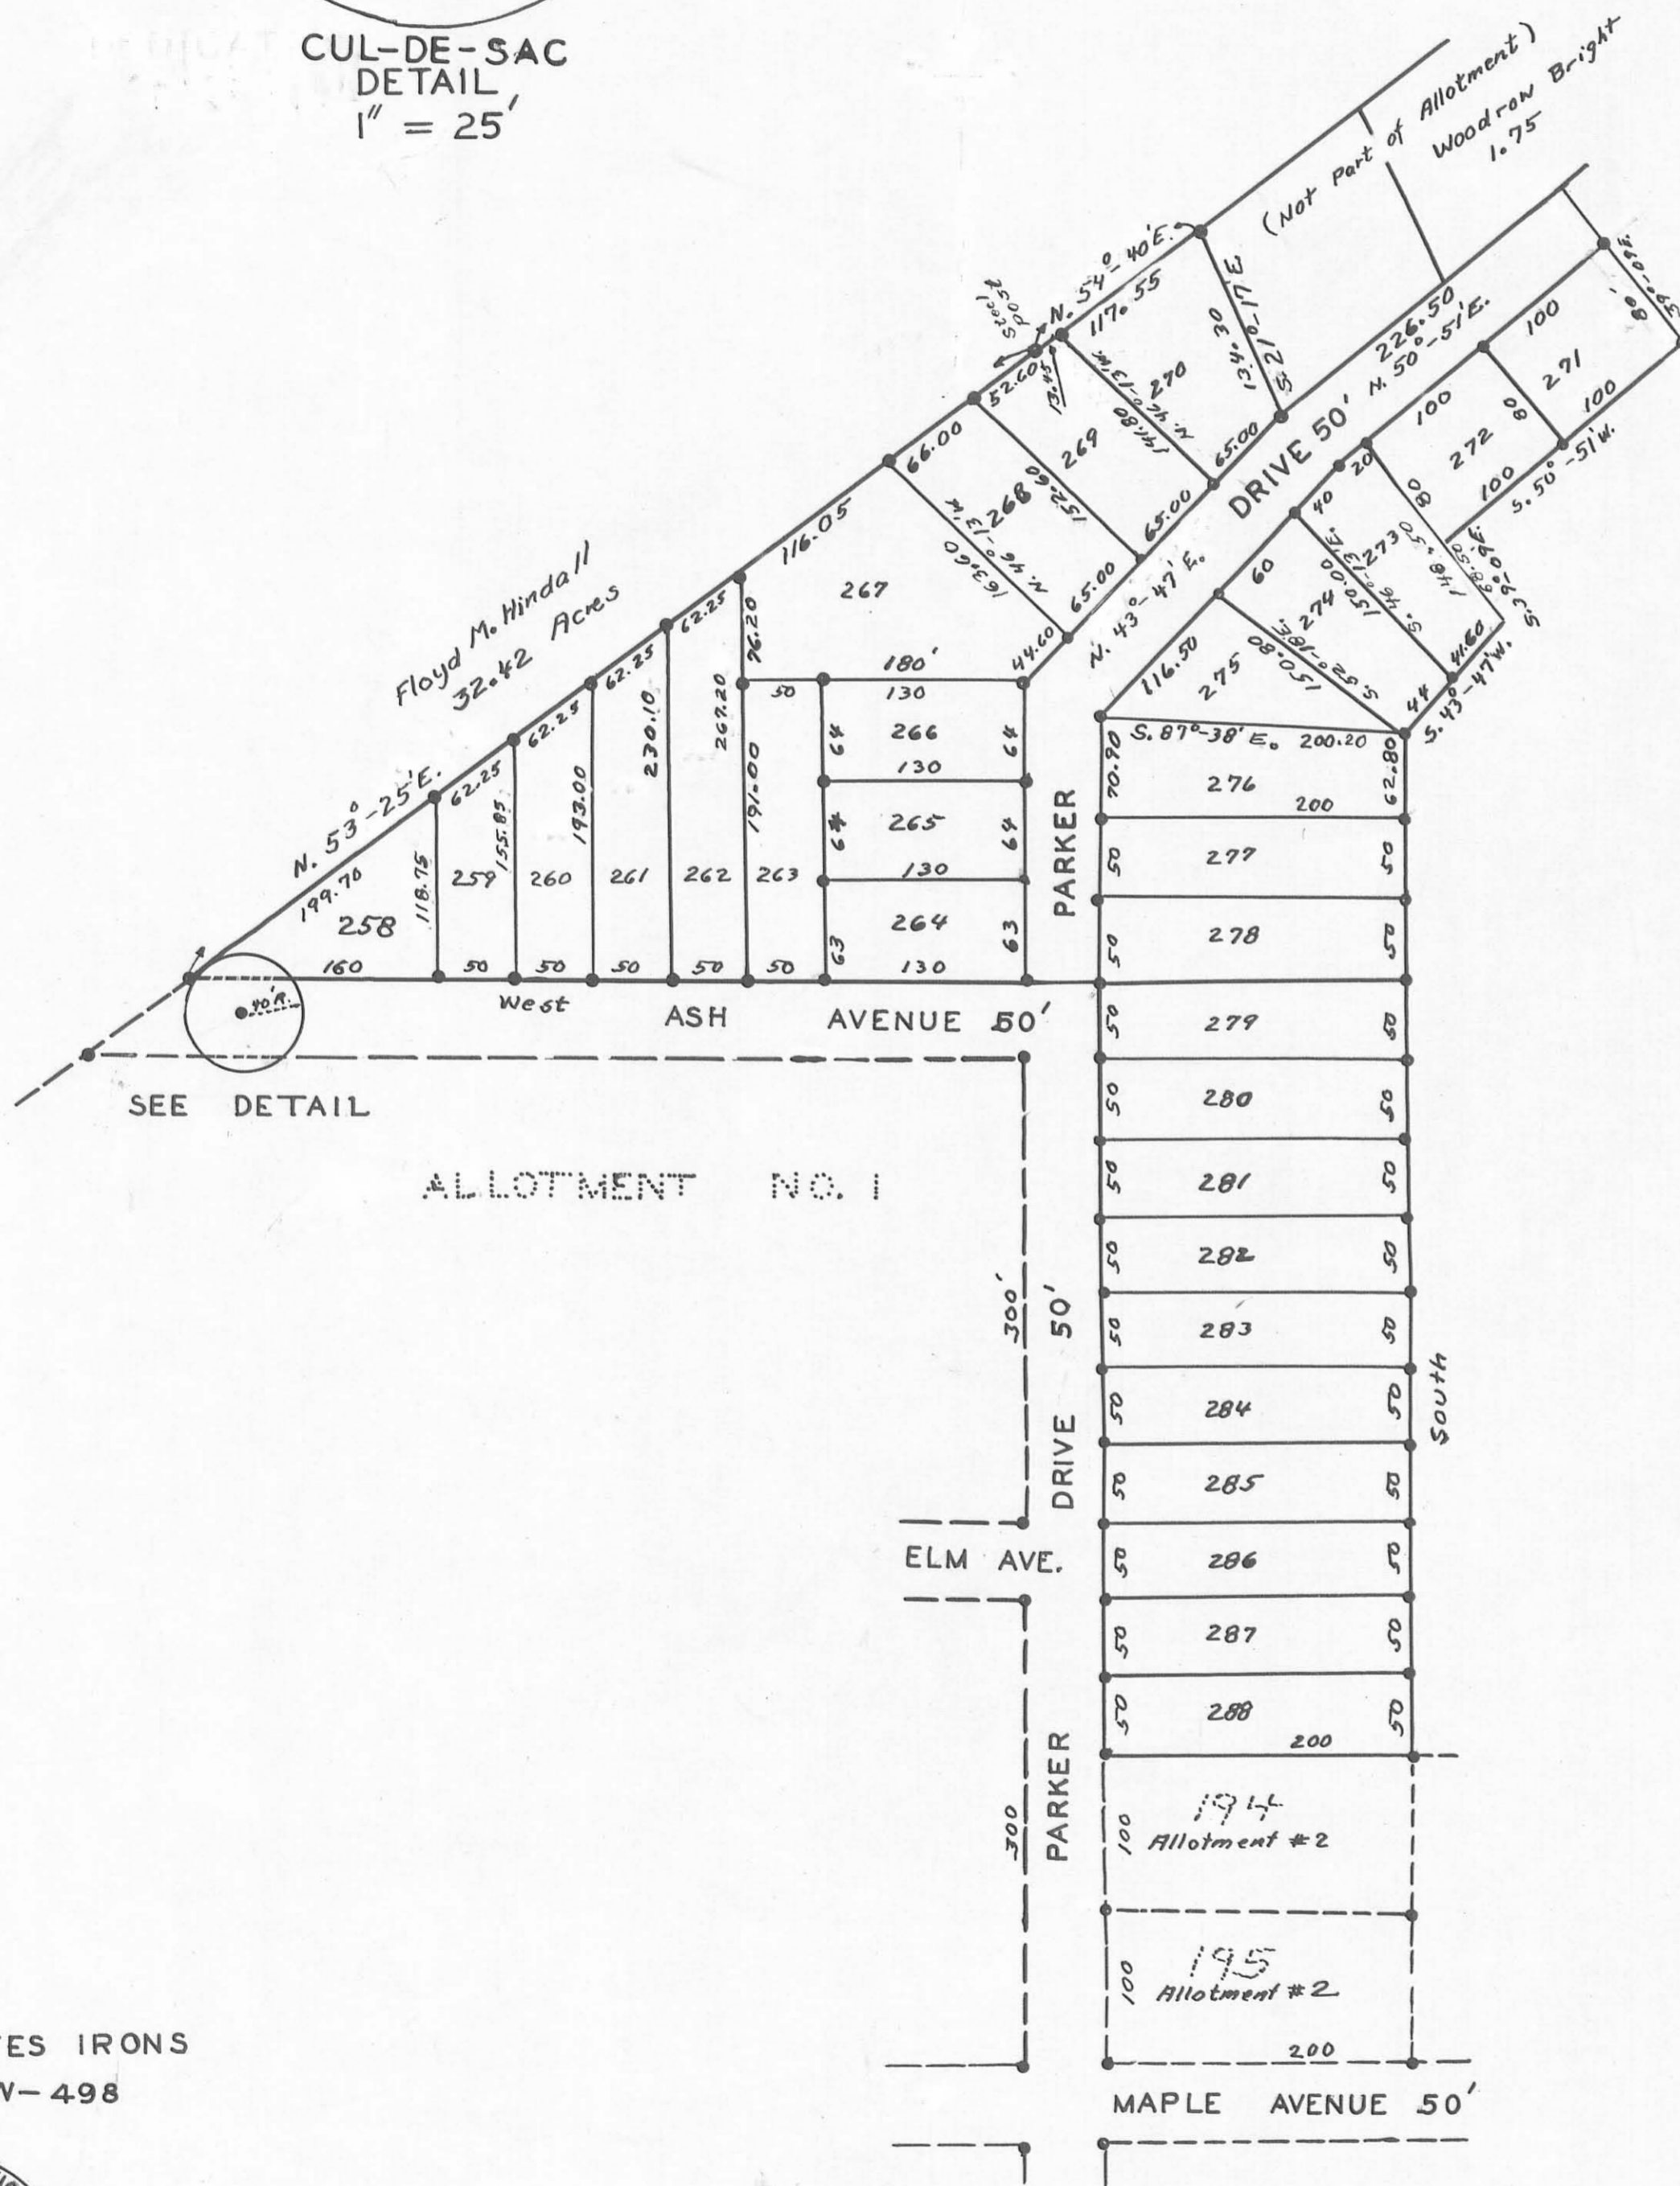

● INDICATES IRONS
FILE FW-498



This tracing to be filed with Logan County Engineer.

NOTE:
Both individual water and sewage disposal facilities
may not be developed on sites of less than 15,000 squarefeet.

APPROVED
DATE August 23, 1963 Chester R. Hurty
COUNTY ENGINEER

APPROVED W.E. Spier - Principal District Sanitary Engineer
DATE Aug 23, 1963
OHIO DEPARTMENT OF HEALTH

SURVEYORS CERTIFICATE

The accompanying plat represents a subdivision of land in the Township of Richland, County of Logan, State of Ohio and in V.M.S. 13393. The plat contains 7.16 Acres in lots and 0.67 of an acre in that part of Parker Drive shown on the plat. All lot corners are marked with pipe, and all lot lines are at right angles to the streets except where shown by bearings. I hereby certify that the accompanying plat is a correct representation of Indian Lake Shores Allotment No. 4.

Foster E. Wright
Registered Surveyor Number 1673

TRANSFERRED
DATE August 27, 1963
Chas H Chamberlain
COUNTY AUDITOR

169153

RECEIVED FOR RECORD August 27th 1963 @ 3:30 P.M.
RECORDED IN PLAT BOOK 40 PAGE 95
Rowan L. Strayer
COUNTY RECORDER

DEDICATION
Known all men by these present that THE FLORIDA LAKE SHORE DEVELOPMENT CORP. proprietors of the indicated land have authorized the laying out of INDIAN LAKE SHORES. The streets are private, and are hereby and hereon dedicated to the property owners. The streets are all fifty feet wide.

Ruth Alder Carl E. Palmer
WITNESS

APPROVED
DATE August 27, 1963
Foster A. Cole
William B. Fox
G. Everett Shauhan
COUNTY COMMISSIONERS

STATE OF OHIO
COUNTY OF LOGAN SS:-
Be it remembered that on this 27 day of August in the year of our Lord one thousand nine hundred and sixty three before me a Notary Public in and for said county personally came Carl E. Palmer agent ACENT FOR THE grantors in the foregoing dedication who acknowledged the signing thereof to be their free and voluntary act and deed as representatives of THE FLORIDA LAKE SHORE DEVELOPMENT CORP.

George Amley
Notary Public Logan County Ohio
My commission expires Feb 26 1964

INDIAN LAKE SHORES
ALLOTMENT NO. 4
RICHLAND TOWNSHIP
LOGAN COUNTY OHIO

V.M.S. 13393
AUGUST 1963
1" = 100'
0' 100' 200' 300' 400'

COUNTY
4040
INDEX NO.
INDEXED ON MAP