

SURVEYORS CERTIFICATE

The accompanying Plat a subdivision of land in V.M.S. 4477 in Jefferson Township, Logan County, Ohio. The eight Lots have an area of 8.04 acres. the Streets have an area of 1.90 acres. A total 9.94 acres. I hereby certify that this plat is a correct representation of Carriage Hill Allotment Number Two.

FOSTER WRIGHT
Registered Surveyor Number 1673

**STATE OF OHIO
COUNTY OF LOGAN SS:**

Be it remembered that on this 21st day of April in the year of Our Lord One Thousand Nine Hundred and Sixty Four before me a notary public in and for said County personally came the grantors in the foregoing dedication and acknowledged the signing thereof to be their free and voluntary act and deed.


Bernice A. Skrine
Notary Public
OCTOBER, 30th 1966
My Commission Expires

DEDICATION

Know all men by these presents that the owner of the land indicated on the plat has authorized the laying out of the same as indicated on the plat and do hereby dedicate the Streets to the use of the Public.

Richard L. Snapp
Witness

Robert J. Lovett
LONG ISLAND CONSTRUCTION CO.
BY William E. Hill
BY Russell R. Eds SEC. TRES.

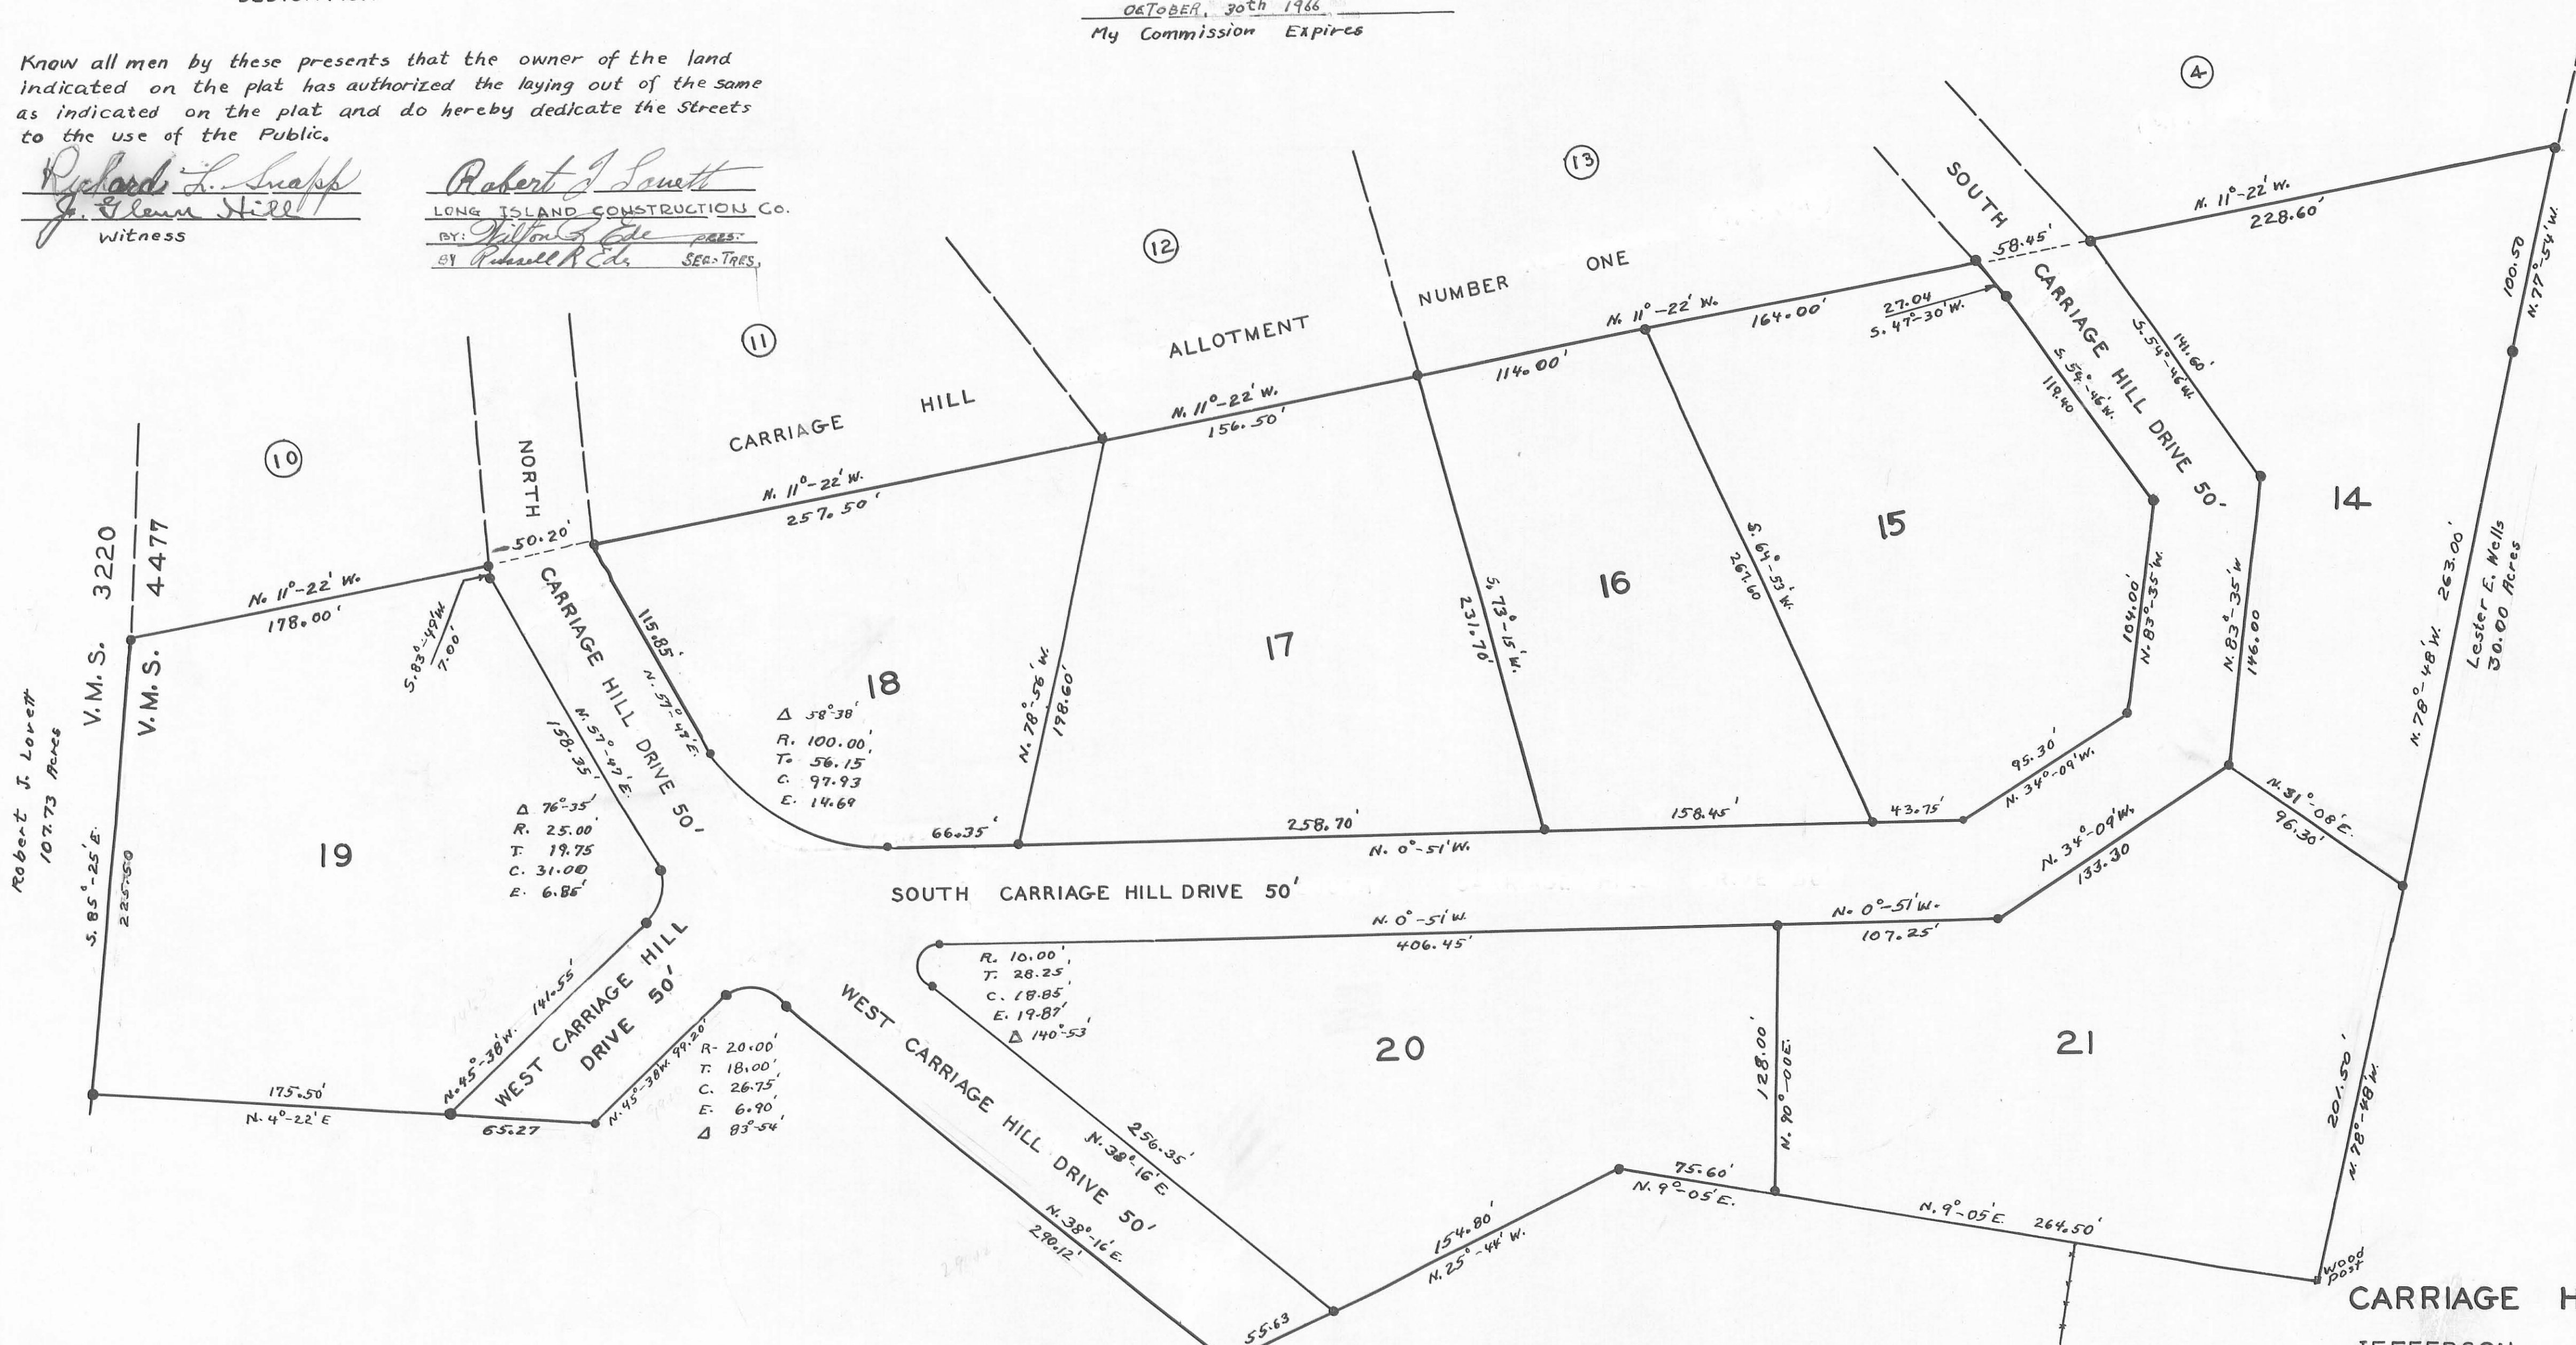

NOTE:

Streets to be private roads, to be maintained by the Grantors herein, until construction of said streets complies with the minimum requirements for County and Township roads, as established and determined by the Logan County Engineer.

Grantors William E. Hill and Robert J. Lovett
Long Island Construction Co.
By Daniel C. Hillert 5-2-64

Robert J. Lovett
10.46 Acres

The streets indicated on the above Plat have been constructed in compliance with the minimum requirements for County and Township roads and are hereby approved.

10/31/66
Date

Chester R. Kurtz
Logan County Engineer

APPROVED

DATE May 2, 1964
Chester R. Kurtz
COUNTY ENGINEER

APPROVED
DATE May 2, 1964

William D. Cole
Earle C. Kerkert
John A. Cole
COUNTY COMMISSIONERS

APPROVED

DATE 18 APRIL 1964
Rouglas W. Bach M.D. Health Commissioner
LOGAN COUNTY HEALTH BOARD

APPROVED

DATE 30th April 1964
JEFFERSON TOWNSHIP ZONING BOARD
Earle C. Kerkert
CHAIRMAN

TRANSFERED


DATE May 4, 1964
John H. Chamberlain
COUNTY AUDITOR

172678

RECEIVED FOR RECORD May 4th 1964 @ 1:15 PM
RECORDED IN PLAT BOOK # 4 VOL D PAGE 102
Rovena S. Prager
COUNTY RECORDER

CARRIAGE HILL ALLOTMENT NO. TWO

JEFFERSON TOWNSHIP
LOGAN COUNTY OHIO
APRIL 1964 V. M. S. 4477

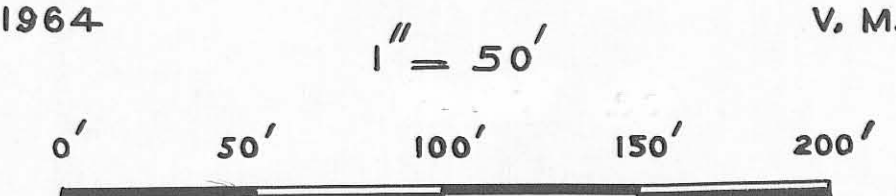

COUNTY
4036

INDEXED ON MAP

4-6-1964

Note: This tracing to be filed with Logan County Engineer. File J-168



FILE FW-515
● IRONS