

**SURVYORS CERTIFICATE** COUNTY OF LOGAN SS:

The accompanying Plat represents a subdivision of land in the Township of Stokes County of Logan State of Ohio and in V. M. S. 12277. The fifteen Lots have an area of 4.25 acres. The Prince Road has an area of 1.64 acres. Making a total of 5.89 acres. The distances are in feet and tenths. I hereby certify that the accompanying Plat is a correct representation of King's Allotment No. Six.

Forster F. Wright  
Registered Surveyor No 7673

APPROVED  
DATE 9/21/64 Charles R. Kurtz  
Logan County Engineer

TRANSFERRED  
DATE Jan 7 1965  
Chas. H. Chamberlain  
Logan County Auditor

APPROVED  
DATE 9/21/64  
William R. Felt  
S. Everett Magouliou  
Leah A. Cole  
Logan County Commissioners

RECEIVED FOR RECORD January 7<sup>th</sup> 1965 11:10 AM  
RECORDED IN PLAT BOOK 4 D PAGE 108  
Ruth Royer  
Logan County Recorder

APPROVED  
DATE W. E. Jones  
Health District Survey Engineer  
Ohio Department of Health  
Southwest District

**SURVYORS CERTIFICATE**

**DEDICATION**

Know all men by these presents that the Owners of the land indicated on the accompanying Plat has authorized the laying out of the same as indicated on the Plat. Do hereby dedicate all Streets to the use of the Public.


George C. Lindsey Paul F. King  
Witness Owners

**STATE OF OHIO  
COUNTY OF LOGAN SS:**

Be it remembered that on this 22<sup>nd</sup> day of September in the year of our Lord one thousand Nine Hundred and Sixty Four before me a Notary Public in and for said County personally came the Grantors in the foregoing dedication and acknowledged the signing thereof to be their free and voluntary act and deed.

George Lindsey  
Notary Public  
Feb 24 1967  
My Commission Expires


**NOTE:**  
The following will appear in all deeds regarding the use of water furnished on Allotment # 6. The right to tap into a 1 1/4" galvanized water line as shown on the recorded plat of said allotment using water from that certain water well owned by Lewis F. and Cecilia M. King as shown on said plat using said water for household purposes only and not for irrigation and not to be made available to the general public. It being the intention of this easement that the only water to be used shall be for household purposes in house trailers. If future development on north side of Prince Road is made, the lots will be large enough in size for individual water wells and individual sewer systems.

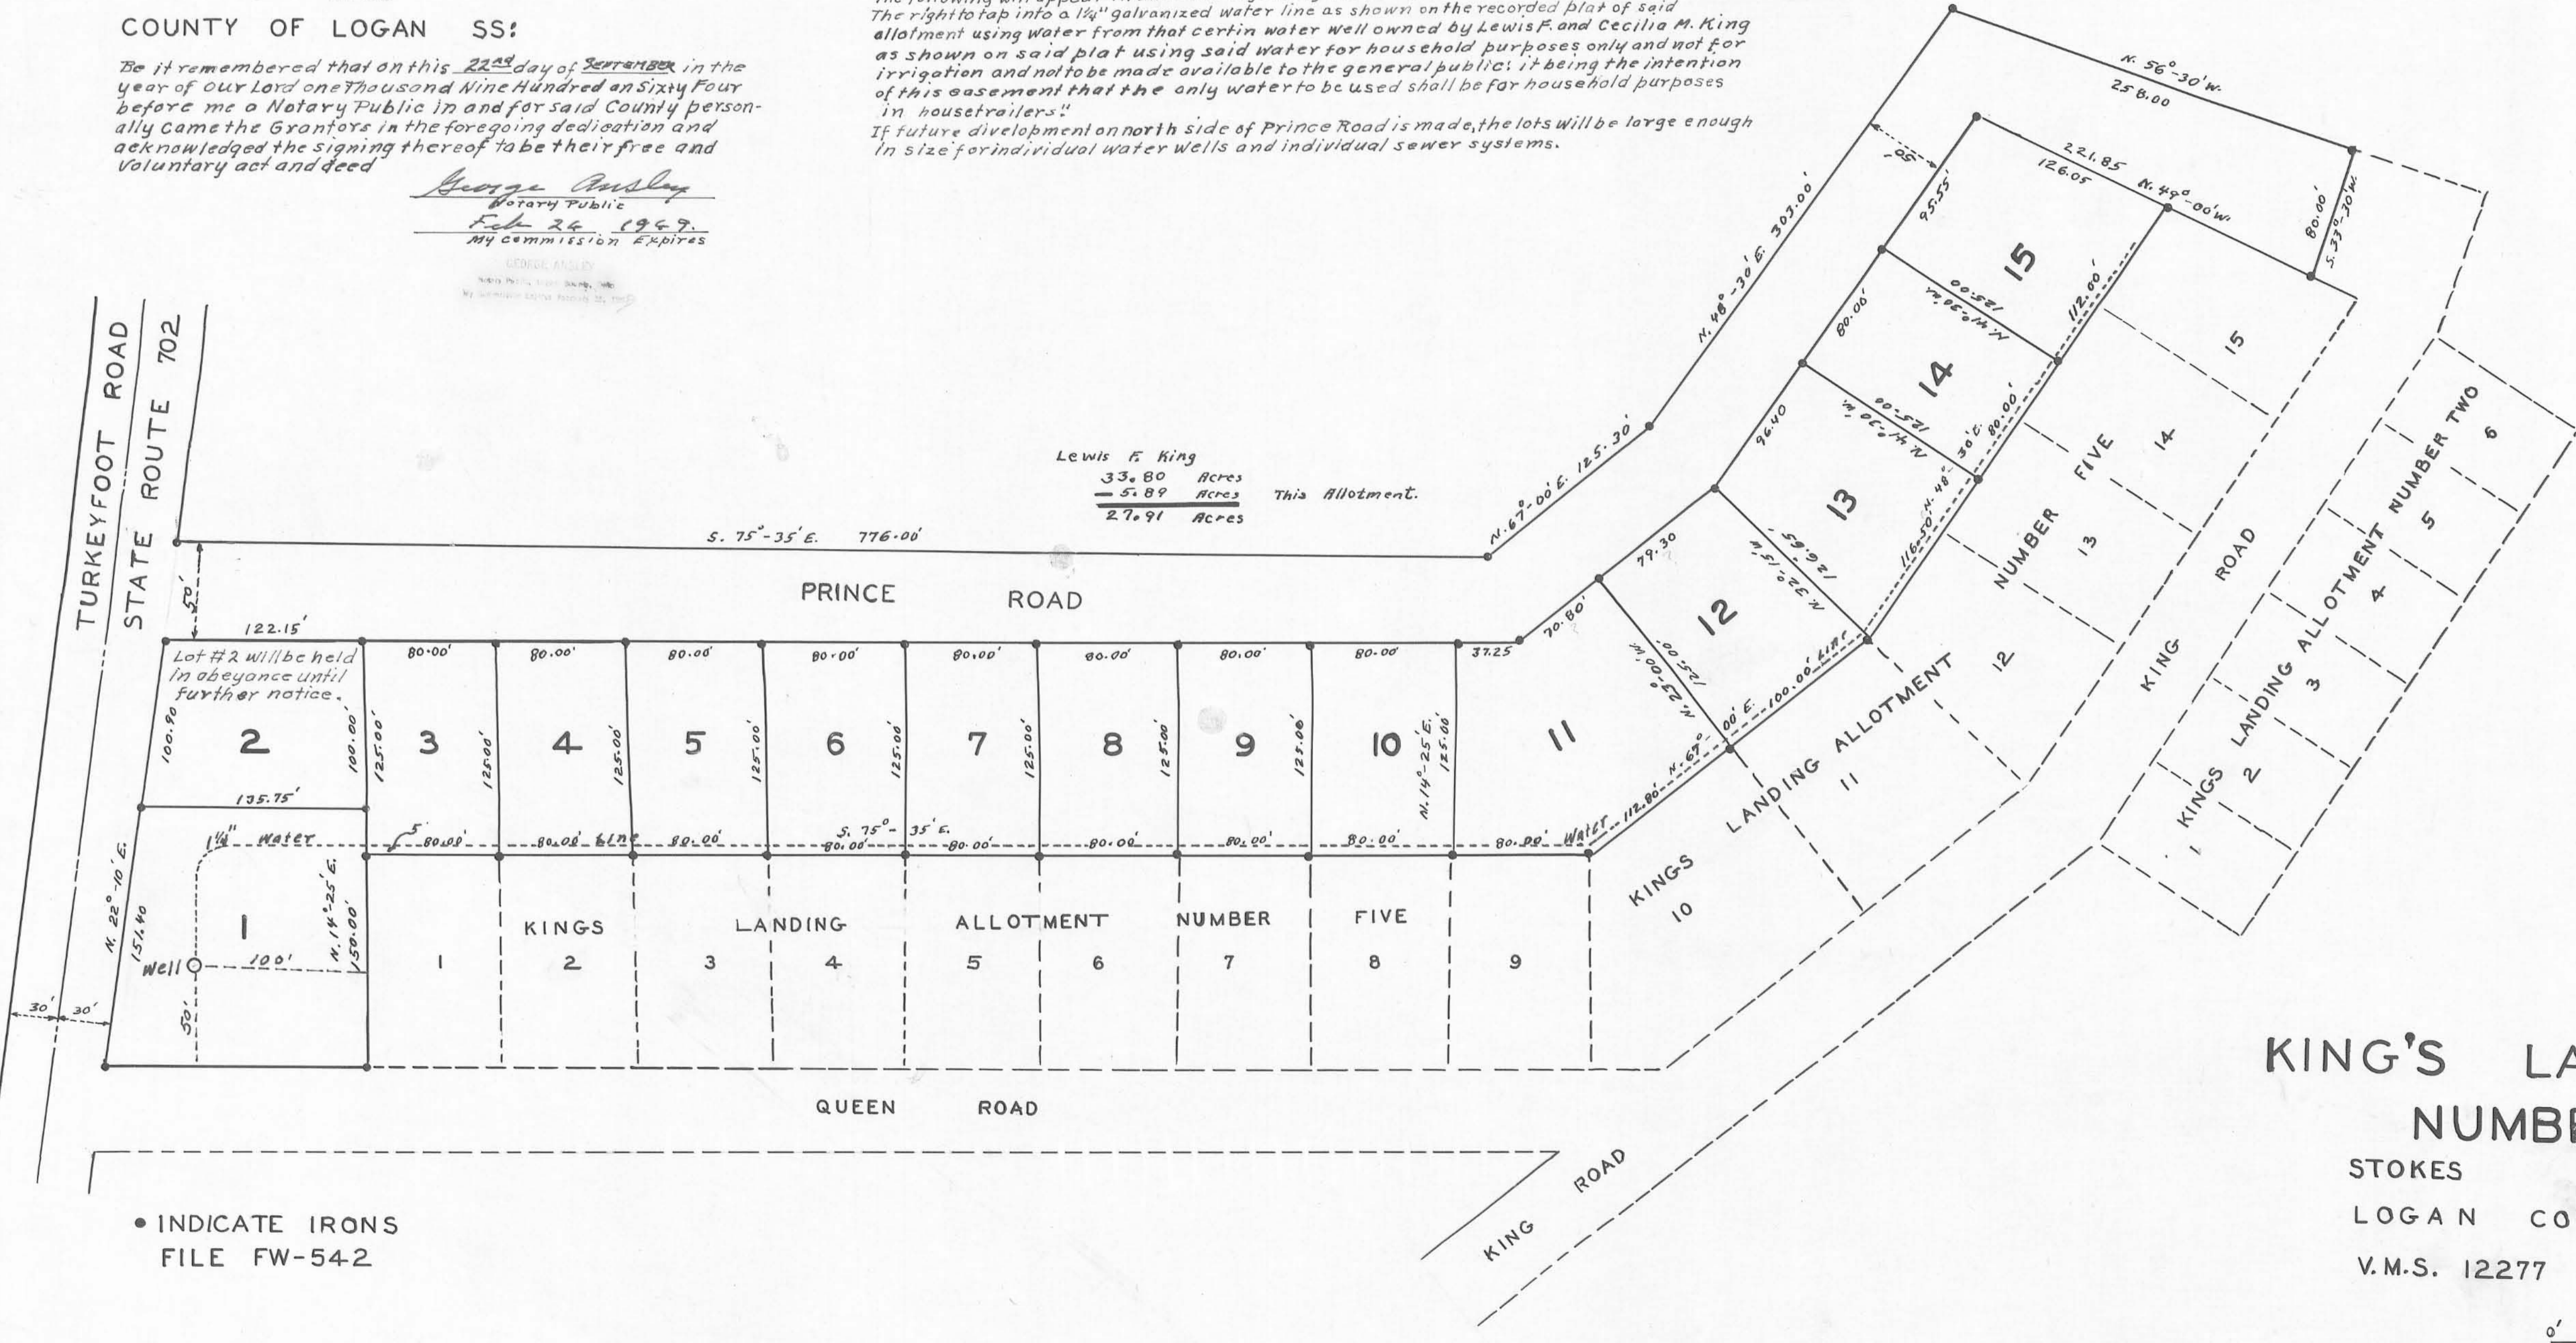

Lewis F. King  
33.80 Acres  
5.89 Acres This Allotment.  
27.91 Acres

**KING'S LANDING ALLOTMENT  
NUMBER SIX**  
STOKES TOWNSHIP  
LOGAN COUNTY OHIO  
V.M.S. 12277  
AUGUST 1964

RECEIVED  
OCT 23 1964  
OHIO DEPARTMENT OF HEALTH  
BUREAU OF PUBLIC HEALTH

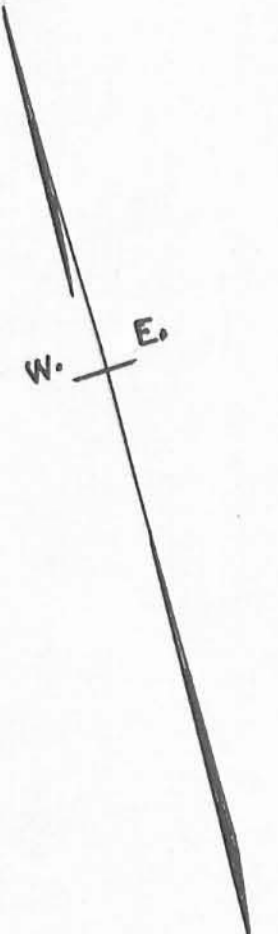

This tracing to be filed with Logan County Engineer.