

APPROVED  
 DATE December 14, 1964  
Wm. P. O'Brien  
 DEPUTY COUNTY ENGINEER

APPROVED Dec 14, 1964  
 DATE William P. O'Brien  
Wm. P. O'Brien  
Wm. P. O'Brien  
 COUNTY COMMISSIONERS

APPROVED  
 DATE 28 NOV. 1964  
Douglas W. Beach, M.D., Health Commissioner  
 LOGAN COUNTY HEALTH BOARD

APPROVED  
 DATE December 4, 1964  
 HARRISON TOWNSHIP ZONING BOARD  
Oscar C. Dineen  
 CHAIRMAN

TRANSFERRED  
 DATE DECEMBER 14, 1964  
John H. Freeman  
 COUNTY AUDITOR

176362  
 RECEIVED FOR RECORD Dec 17th 1964  
 RECORDED IN PLAT BOOK 4 VOL. D PAGE 107  
Rosemary L. Strauss  
 COUNTY RECORDER

APPROVED  
 DATE DECEMBER 18, 1964  
 BELLEFONTAINE PLANNING COMMISSION  
Charles H. ...  
 CHAIRMAN

SILVER SPUR ALLOTMENT  
 HARRISON TOWNSHIP  
 LOGAN COUNTY OHIO  
 SECTION 15 TOWN 3 RANGE 14  
 NOVEMBER 1964  
 SCALE 1"=50'



COUNTY  
 3746  
 INDEX NO.  
 INDEXED ON MAP

**SURVEYORS CERTIFICATE**

The accompanying Plat subdivision of Land in Sec. 15 T. 3 R. 14 Harrison Township, Logan County, Ohio. The Nine Lots have an area of 6.56 Acres. To the centerline of Road No. 11 has an area of 1.10 Acres. A total of 7.66 Acres. I hereby certify that this plat is a correct representation of SILVER SPUR Allotment.

Poster F. Wright  
 Registered Surveyor Number 1673

**DEDICATION**

Know all men by these present that the owner of the land indicated on the plat has authorized the laying out of the same as indicated on the plat and do hereby dedicate the TEN Foot strip along the east and south side of Existing County Road No. 11 for Highway Purposes to the use of the public.


James D. Peters  
Grace M. Rattell WIFE  
William P. O'Brien  
William P. O'Brien Owners

STATE OF OHIO  
 COUNTY OF LOGAN SS:

Be it remembered that on this 7 day of December in the year of our Lord ONE THOUSAND NINE HUNDRED SIXTY FOUR before me a Notary Public in and for said County personally came the Grantors in the foregoing dedication and acknowledged the signing thereof to be their free and Voluntary act and deed.

George Anding  
 Notary Public  
 My Commission Expires 9

Nine Lots 6.56 Acres  
 Road (30' to E.) 1.10 Acres  
 7.66 Acres  
 James D. Peters 36.00 Acres  
 silver Spur Allotment 7.66 Acres  
 28.34 Acres

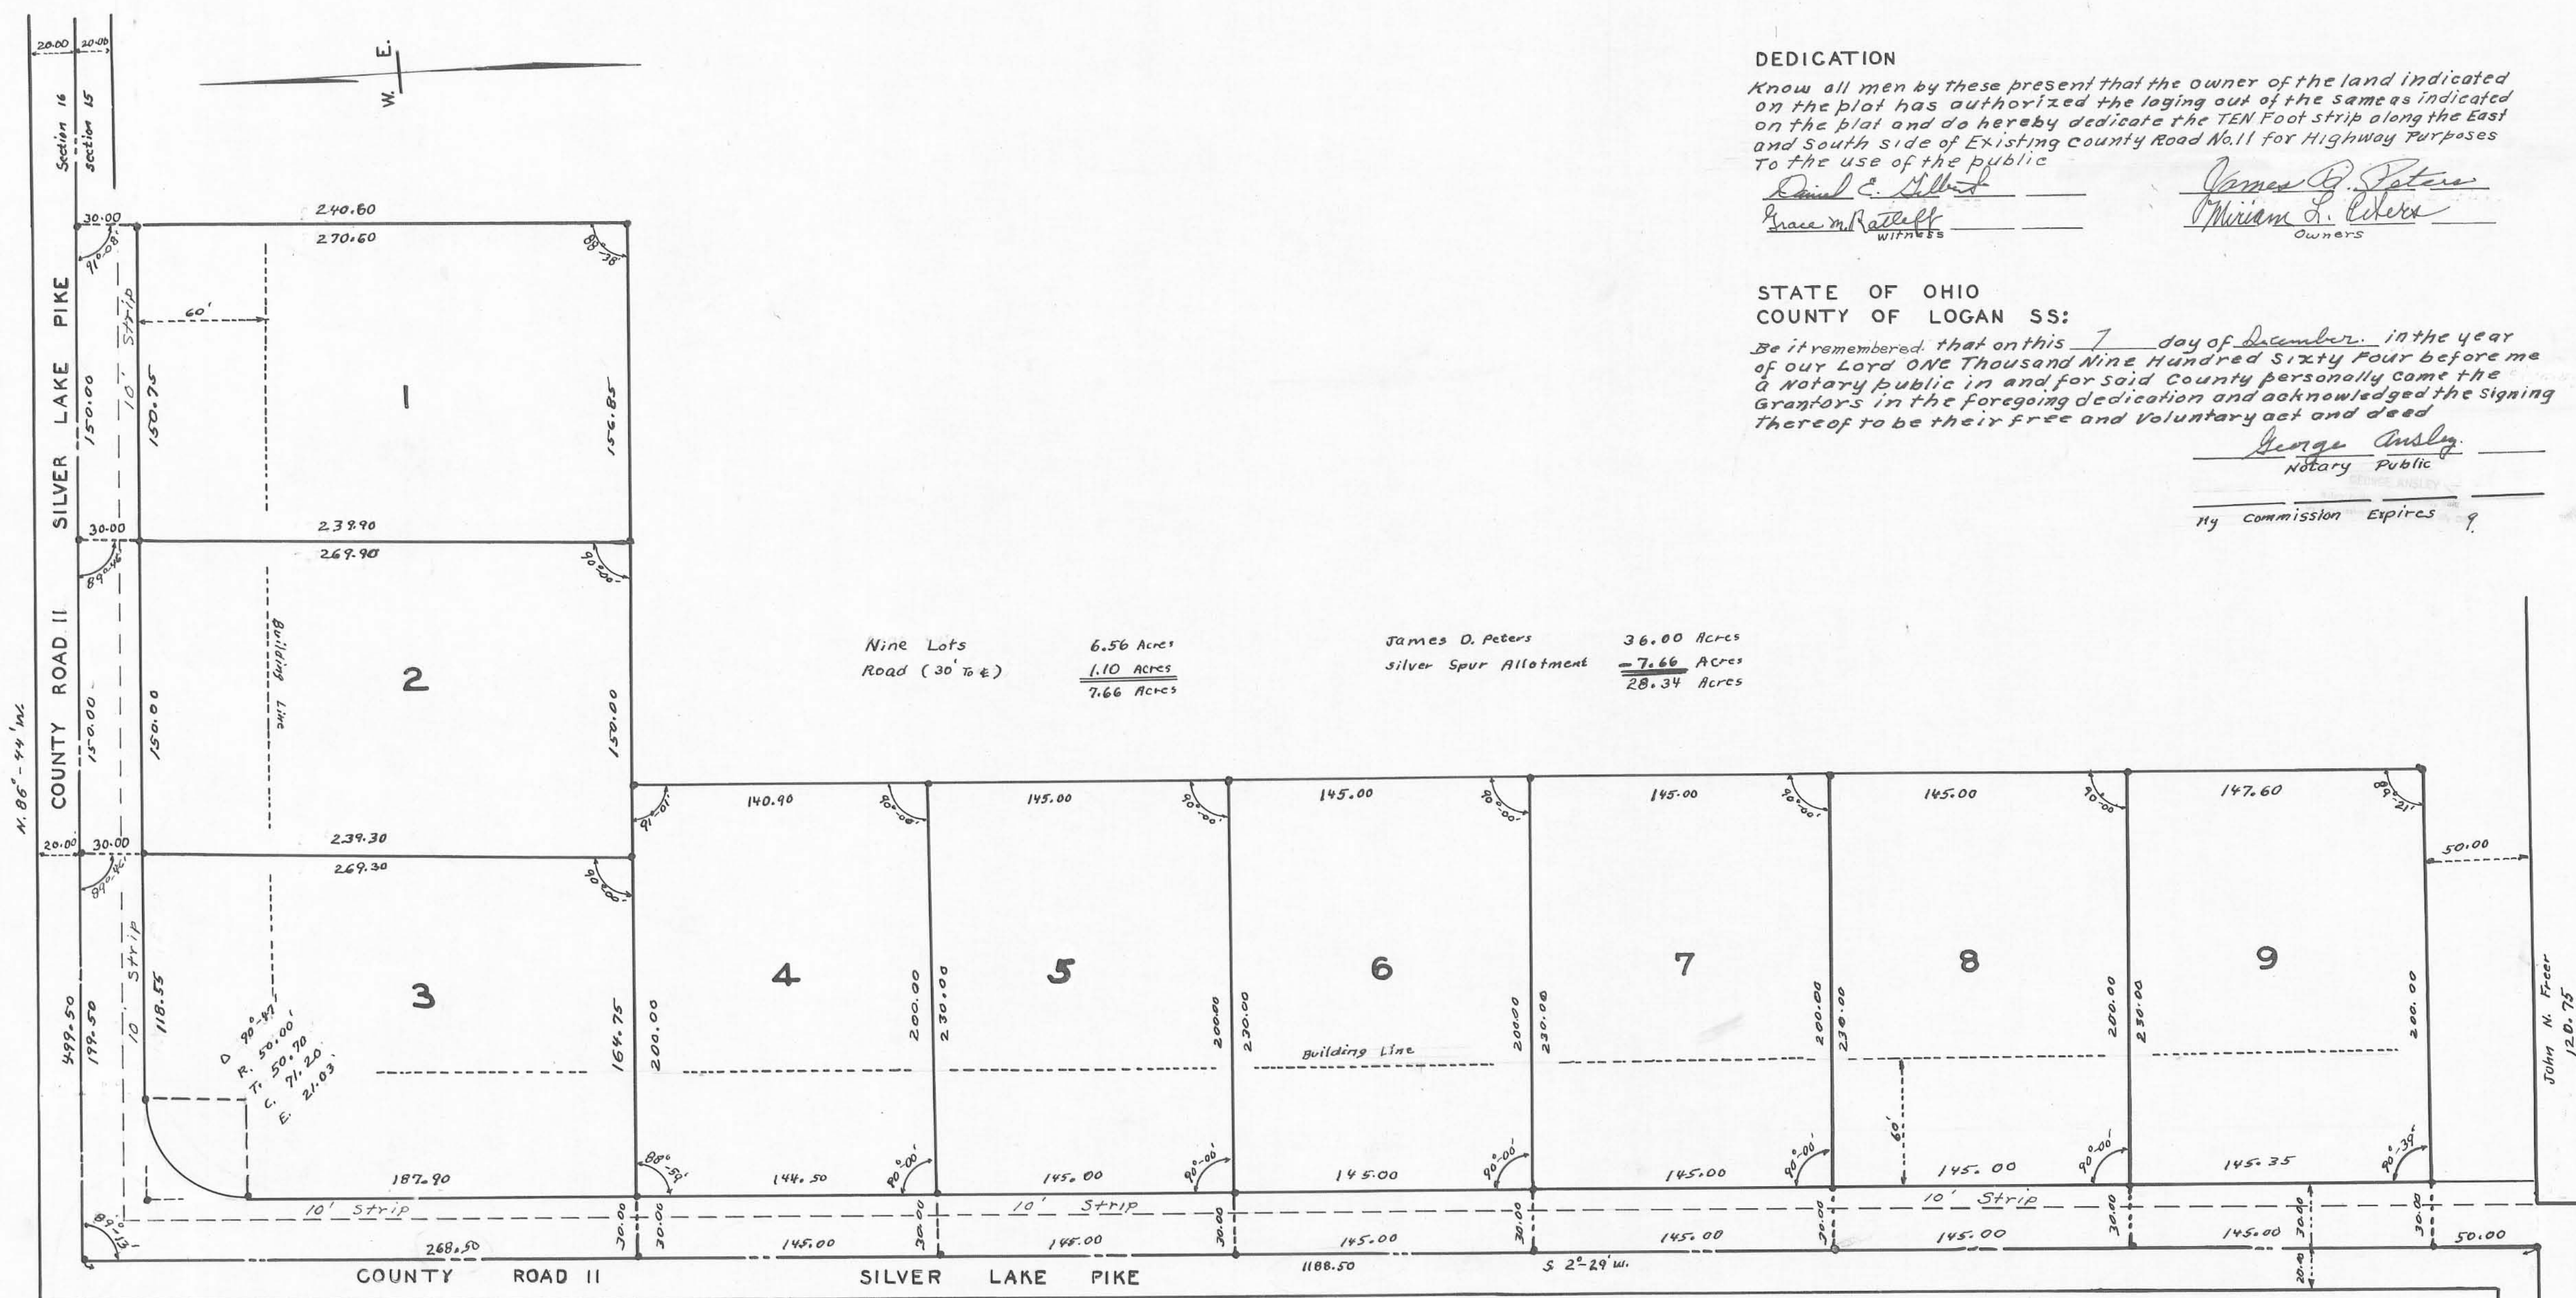

• INDICATE IRONS  
 FILE FW-553

This tracing to be filed with Logan County Engineer