

SURVEYORS CERTIFICATE

The accompanying Plat a Subdivision of land in section 6 Town 3 Range 14, Harrison Township, Logan County, Ohio. The tract has an area of 4.48 acres in Streets, and 11.35 Acres in 20 Lots, Making a total of 15.83 Acres. The width of the streets are 60.00 feet as shown on the Plat; I hereby certify that the accompanying Plat is a correct representation of SHADY KNOLLS ALLOTMENT NO. THREE.

Poster J. Wright
Registered Surveyor No. 1673

DEDICATION

Know all men by these Presents that the owners of the Land indicated on the accompanying plat has authorized the laying out of the same as indicated on the plat and do hereby dedicate the streets to the use of the public.

John M. Rely Charles L. Shawver
Lowell Dresner Joan M. Shawver
Witness Owners

**STATE OF OHIO
COUNTY OF LOGAN, SS:**

Be it remembered that on this 19 day of February, in the year of our Lord One Thousand Nine Hundred and Sixty Five before me a Notary Public in and for said County personally came the grantors in the foregoing dedication and acknowledged the signing thereof to be their free and voluntary act and deed.


Paul F. Wish
Notary Public
My Commission Expires

CHARLES L. SHAWVER ET UX

LOTS	4.07 ACRES	30.97 ACRES
STREETS	1.58 ACRES	5.65 ACRES
	5.65	25.32

CHARLES L. SHAWVER ET UX

LOTS	7.28 ACRES	75.15 ACRES
STREETS	2.90 ACRES	10.18 ACRES
	10.18	64.97

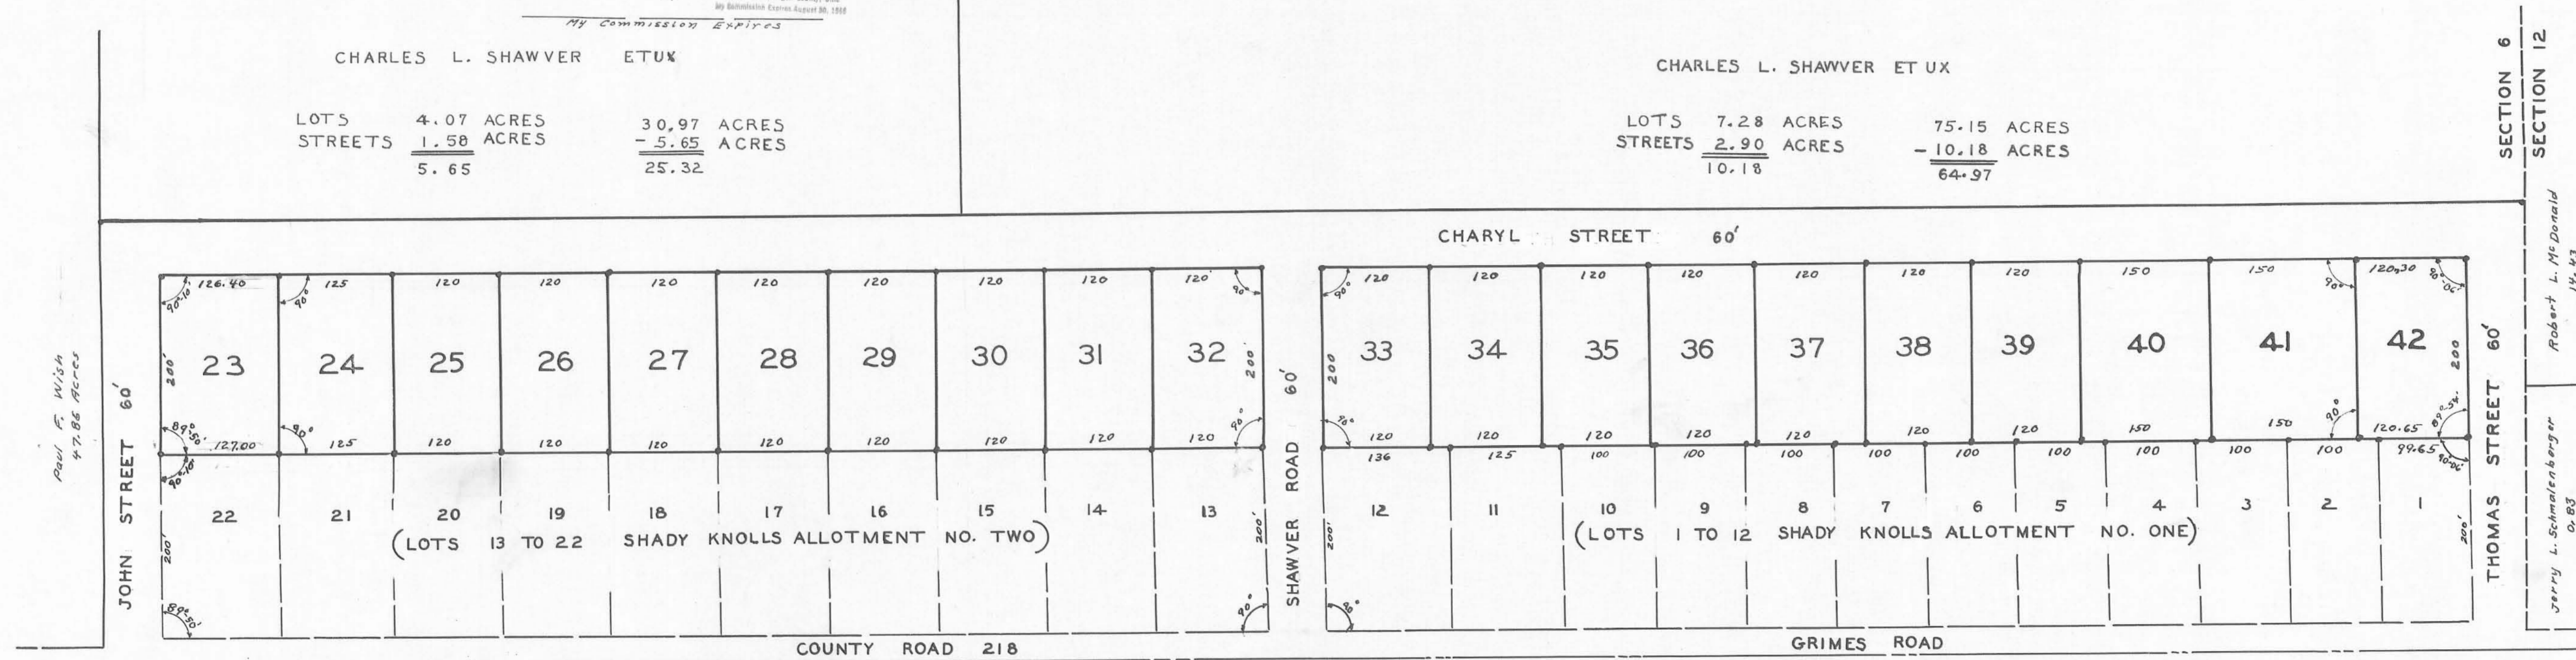

APPROVED
DATE February 27th, 1965
Chester R. Kutzky
COUNTY ENGINEER

APPROVED
DATE 15 Feb 1965
HARRISON TOWNSHIP ZONING BOARD
Raymond Titus
CHAIRMAN

APPROVED
DATE February 27th, 1965
Don Downing
Harvey C. Turfill
William A. Fox
COUNTY COMMISSIONERS

TRANSFERRED
DATE March 2, 1965
Chas H Chamberlain
COUNTY AUDITOR

177103
RECEIVED FOR RECORD March 3, 1965
RECORDED IN PLAT BOOK 4 VOL. D PAGE 111
Ruth Royer
LOGAN COUNTY RECORDER

APPROVED
DATE 15 Feb 1965
Douglas W. Beach, M.D., Health Commissioner
LOGAN COUNTY HEALTH BOARD

APPROVED
DATE February 16, 1965
BELLEFONTAINE PLANNING COMMISSION
Charles W. Hargy
CHAIRMAN

NOTE:

New roads to be private roads, to be maintained, by the Grantors herein, until construction of said roads complies with the minimum requirements for County and Township roads established and determined by the Logan County Engineer.

Grantors: Charles L. Shawver Joan M. Shawver Date: 19 Feb 1965

The roads indicated on the above plat have been constructed in compliance with the minimum requirements for County and Township roads and are hereby approved.
November 5, 1965
Chester R. Kutzky
Date: Logan County Engineer

**LOTS 23 TO 42
SHADY KNOLLS ALLOTMENT NO. THREE**

HARRISON TOWNSHIP

LOGAN COUNTY OHIO

SECTION 6 TOWN 3 RANGE 14

JANUARY 1965 SCALE 1"=100'
0' 50' 100' 200'



● INDICATES IRONS
FILE FW-565



This tracing to be filed with Logan County Engineer