



The 8' strip of land between the south E/W line of S.R. 273 and the north line of lots 1 thru 6, presently owned by Willard P. Wren et al.

The accompanying plat represents a subdivision of land in Virginia Military Survey 10503, Richland Township, Logan County, Ohio. The tract has an area of 15.42 acres in lots and 2.70 acres in streets, making a total of 18.12 acres. Streets are 50 feet wide. State Route 117 is 60 feet wide. State Route 273 is 50 feet wide. • indicates 5/8" Bar Set. All measurements are in feet and decimals of a foot. I hereby certify that the accompanying plat is a correct representation of NORTH FORK SUBDIVISION as surveyed May, 1966.

*Dan L. Dodson*  
 Dan L. Dodson  
 Reg. Surveyor 4270  
 Bellefontaine, Ohio

Lake and Walnut Streets shall be constructed in compliance with the minimum requirements of the Logan County Engineer and maintenance thereof shall remain the responsibility of the grantors until said streets are approved and accepted by the Logan County Engineer

*Daniel C. Allert*

*C.F. Williams*


*Betty Wick*  
 Witness

*Pauline Williams*  
 Grantors

The within streets are hereby approved and accepted this \_\_\_\_\_ day of \_\_\_\_\_ 1966.

Logan County Engineer

V.M.S. 12278 - 12311  
 Willard P. Wren et al

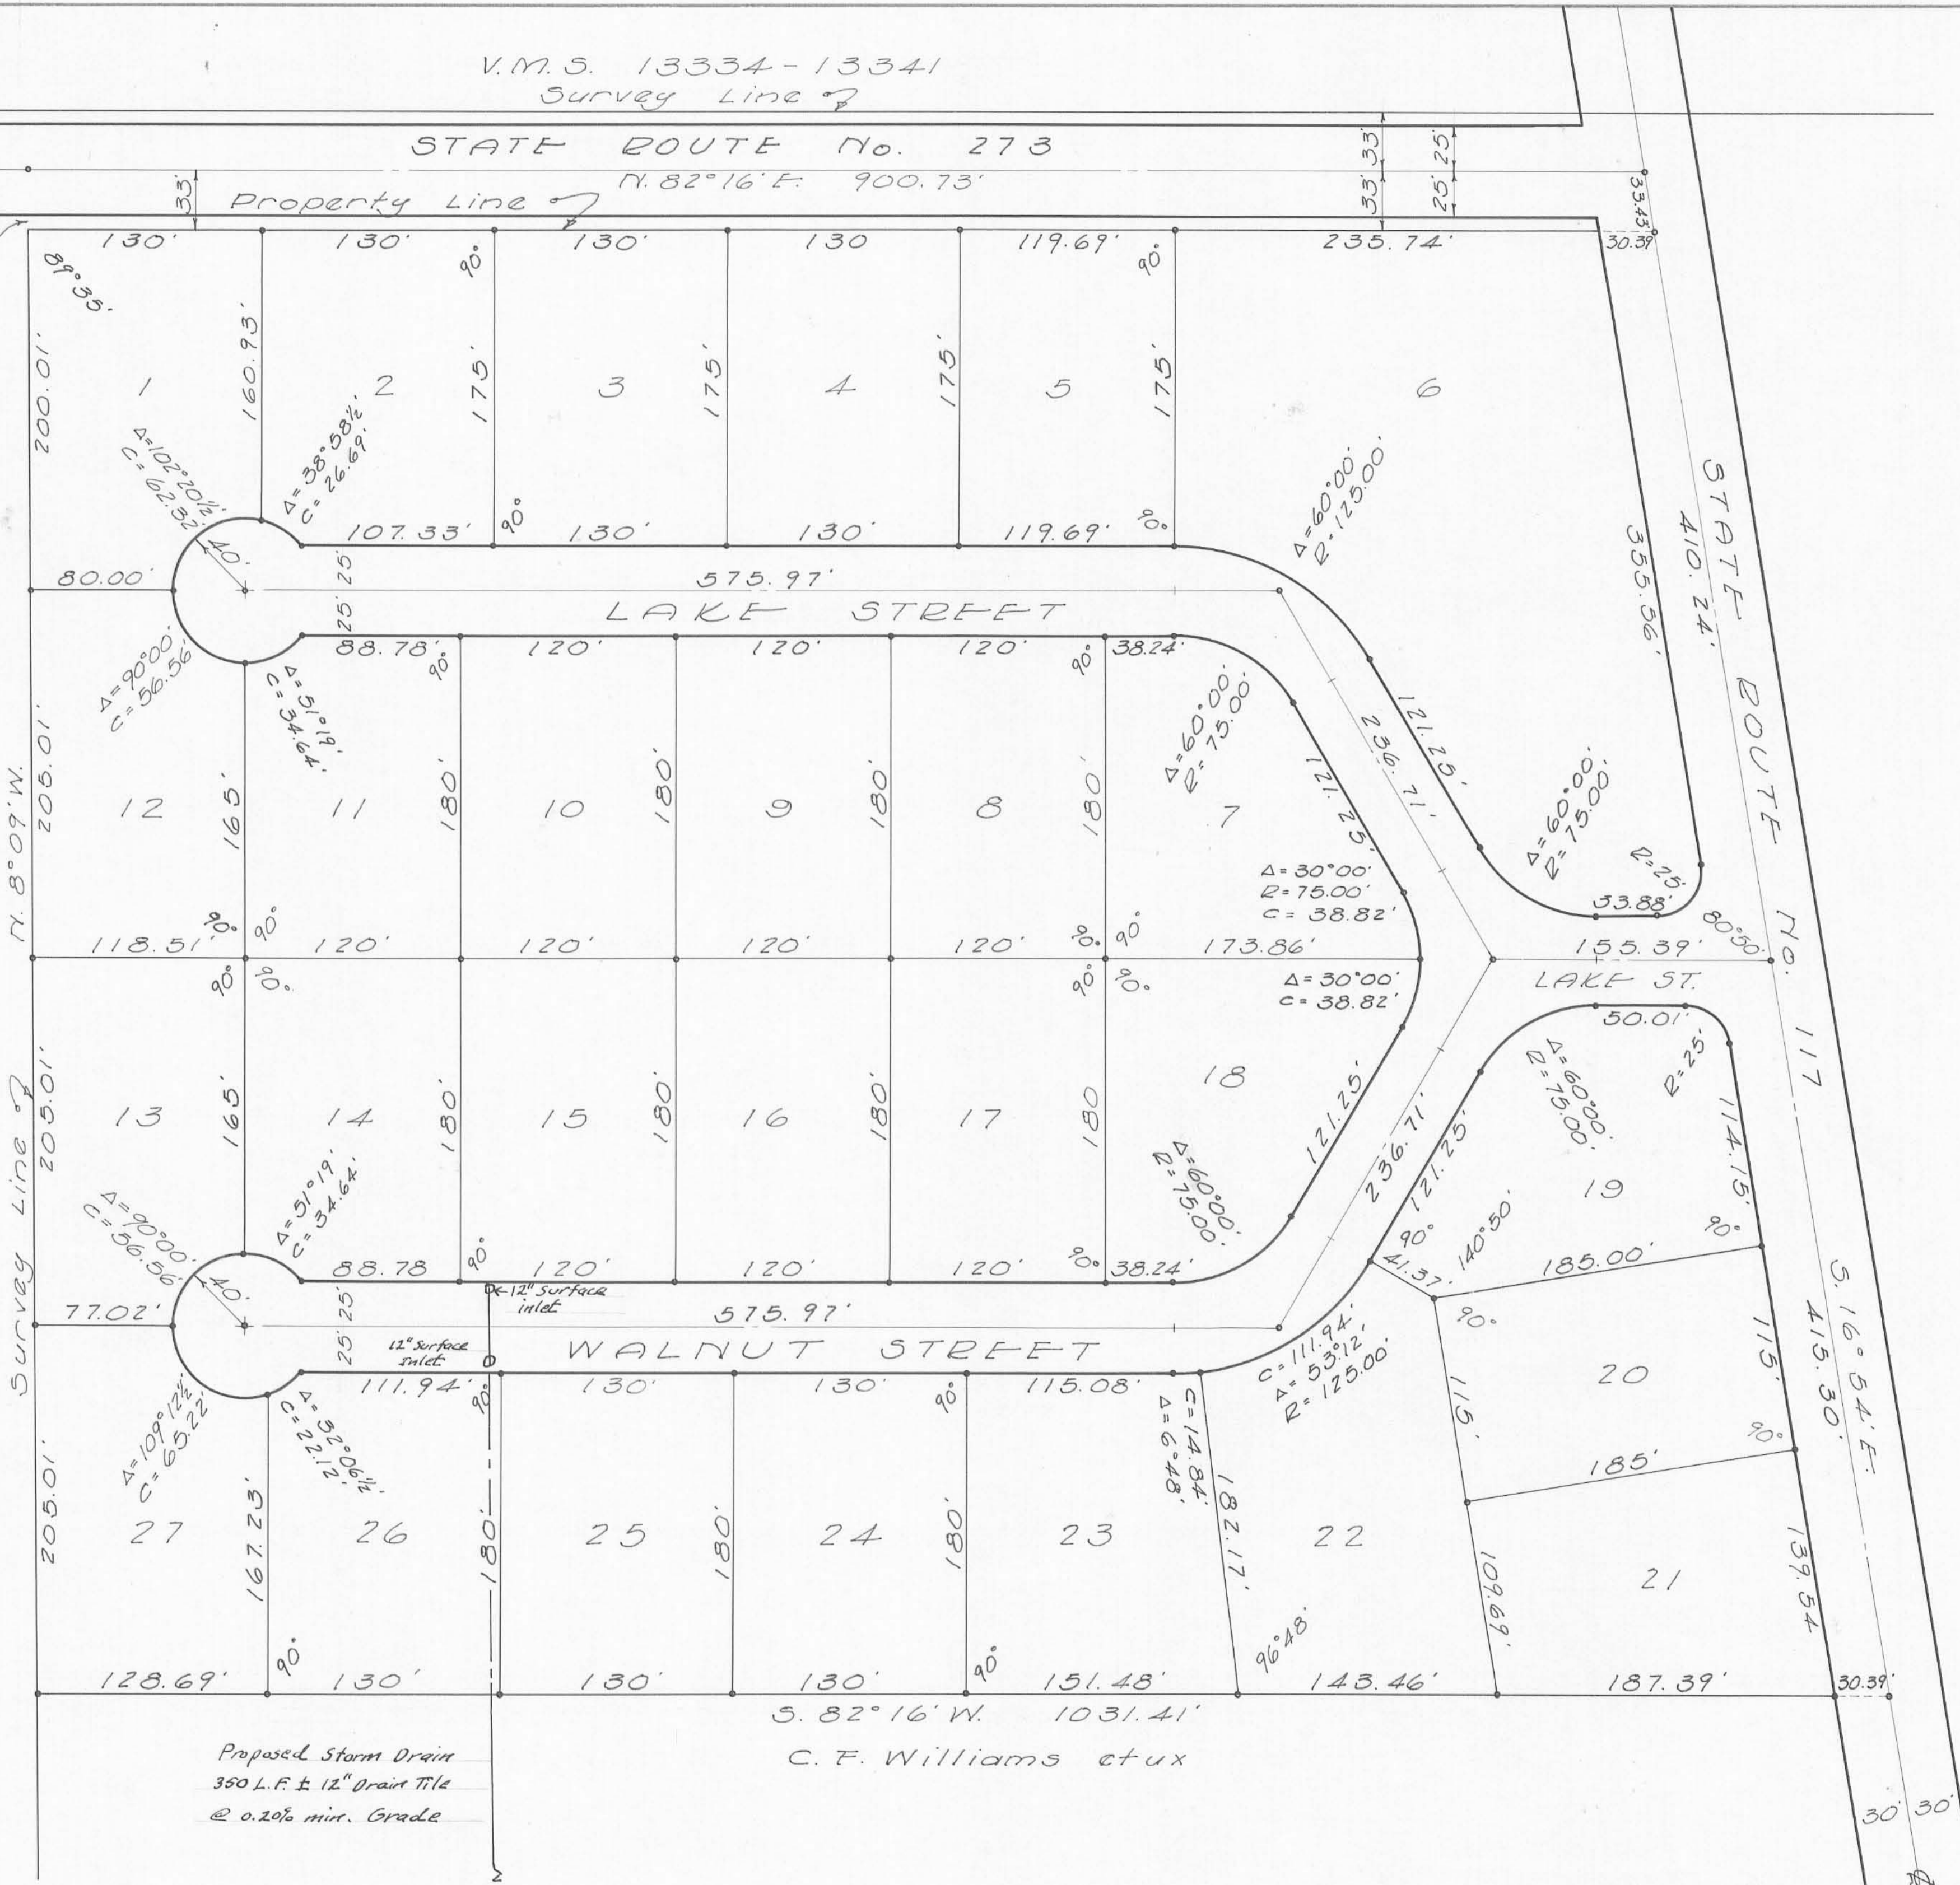

NORTH FORK SUBDIVISION  
 V.M.S. 10503  
 RICHLAND TOWNSHIP  
 LOGAN COUNTY, OHIO  
 1966  
 SCALE 1" = 60'



KNOW ALL MEN BY THESE PRESENTS That C.F. Williams and Pauline Williams, proprietors of the land indicated on the accompanying plat, have authorized the platting thereof and do hereby dedicate the streets to the public use forever.

*Daniel C. Allert*  
*Betty Wick*  
 Witness

*C.F. Williams*  
*Pauline Williams*  
 Proprietors

STATE OF OHIO  
 COUNTY OF LOGAN

BE IT REMEMBERED that on this the 10th day of June in the year of our Lord One Thousand Nine Hundred and Sixty Six, before me a notary public, in and for said County personally came C.F. Williams and Pauline Williams, grantors in the foregoing dedication, who acknowledged the signing thereof to be their free and voluntary act and deed.

*Florence L. Peck*  
 Notary Public

FLORENCE L. PECK  
 Notary Public, Logan County, Ohio  
 My Commission Expires

APPROVED this 30th day of June 1966.

*Chester R. Kurtz*  
 Logan County Engineer

The annexed plat is hereby approved and accepted by the Board of Logan County Commissioners at a regular meeting this 1st day of July 1966.

*Hansy C. Grull*  
*William P. Felt*  
*Ron Downing*  
 Logan County Commissioners

APPROVED this 27th day of June 1966

*W.E. Apies*  
 State of Ohio  
 Dept. of Health

The within lots transferred this 1st day of JULY 1966.

*Chas H. Chamberlain*  
 Logan County Auditor

182302

Received for record at 10:02 o'clock A.M. on this 1st day of July 1966. Recorded in Plat Book F, Volume 6, Page 10.



INDEXED ON MAP  
 COUNTY  
 3934  
 INDEX NO.

*Ruth Royer*  
 Logan County Recorder