
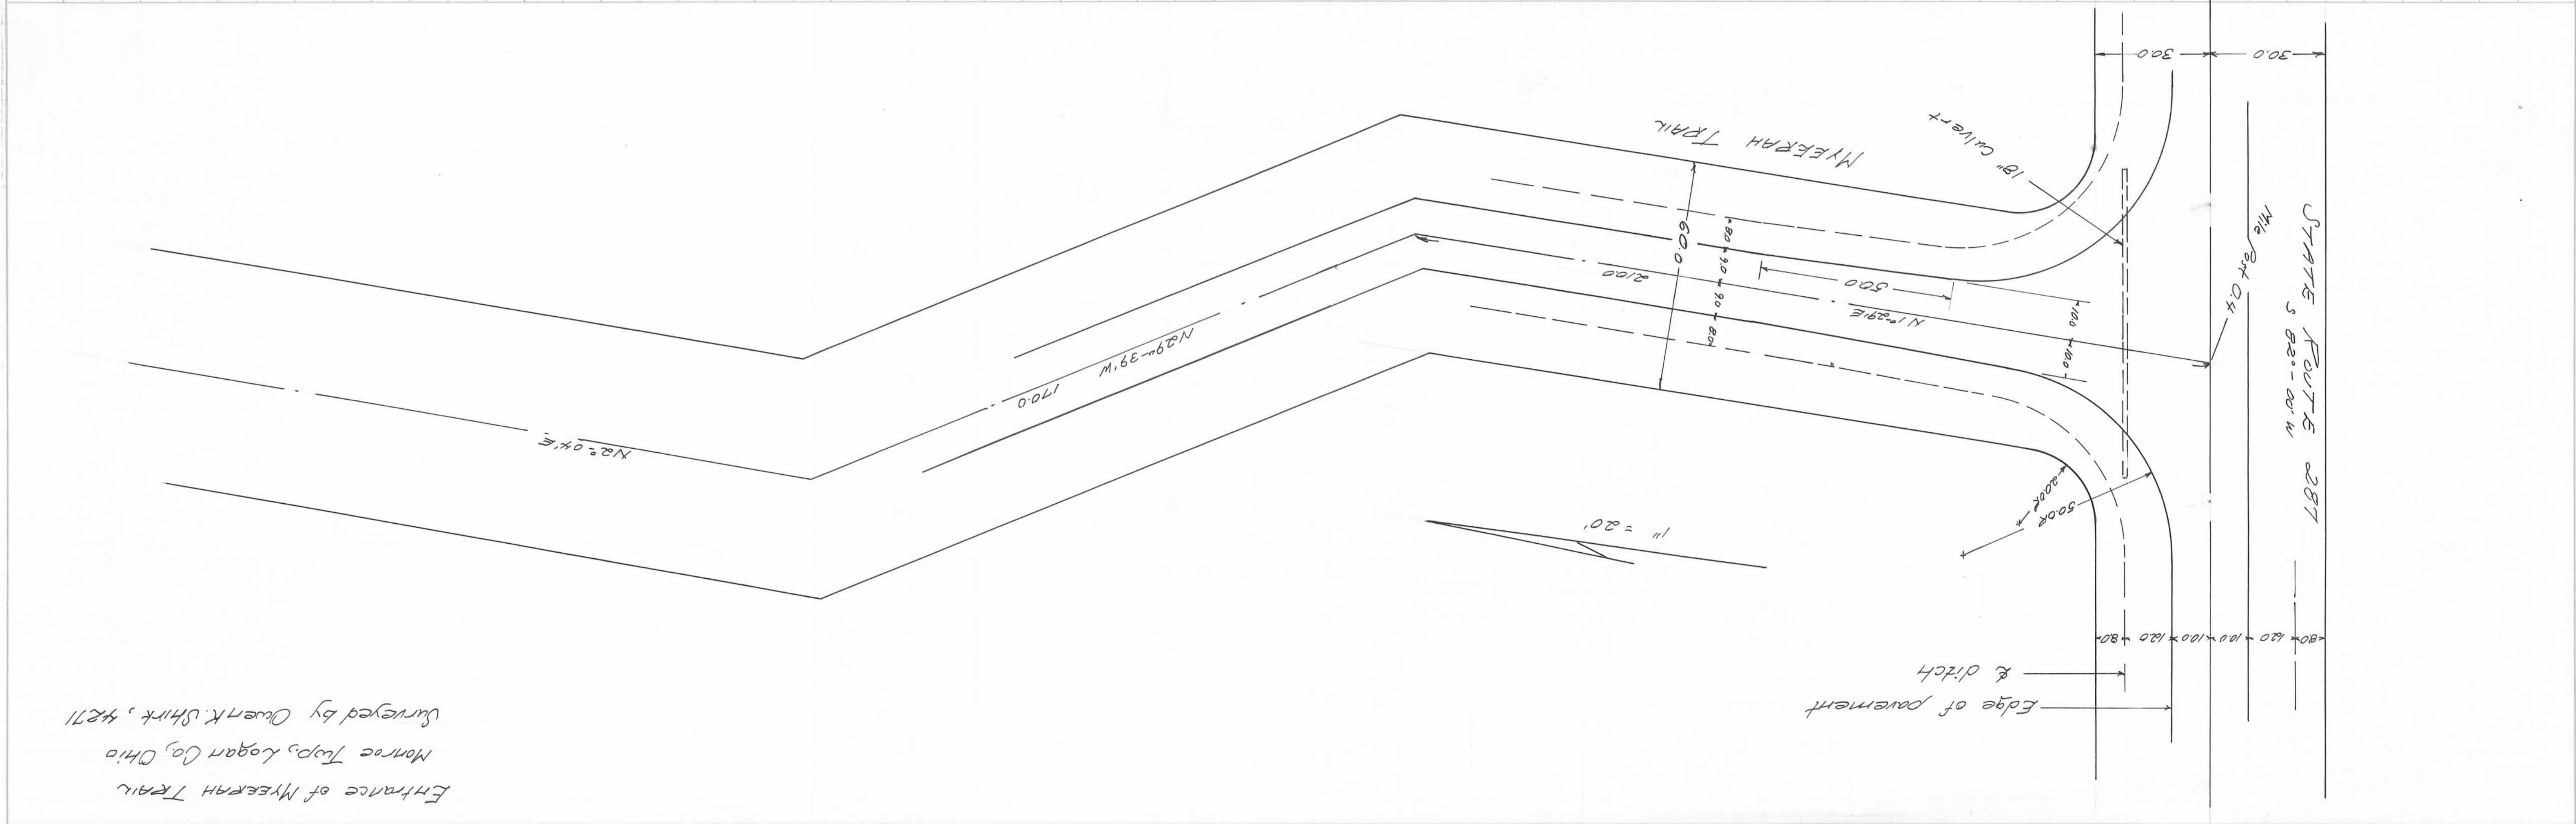


PROFILE		BY	DATE
SURVEYED	PLOTTED		
NOTE BOOK	FIELD CHECKED		
NO.	BY		
	STRUCTURE NOTATIONS CHECKED		

PLAN		BY	DATE
SURVEYED	PLOTTED	O. J. G. & K.	8-58
NOTE BOOK	FIELD CHECKED		
NO.	BY		
	STRUCTURE NOTATIONS CHECKED		

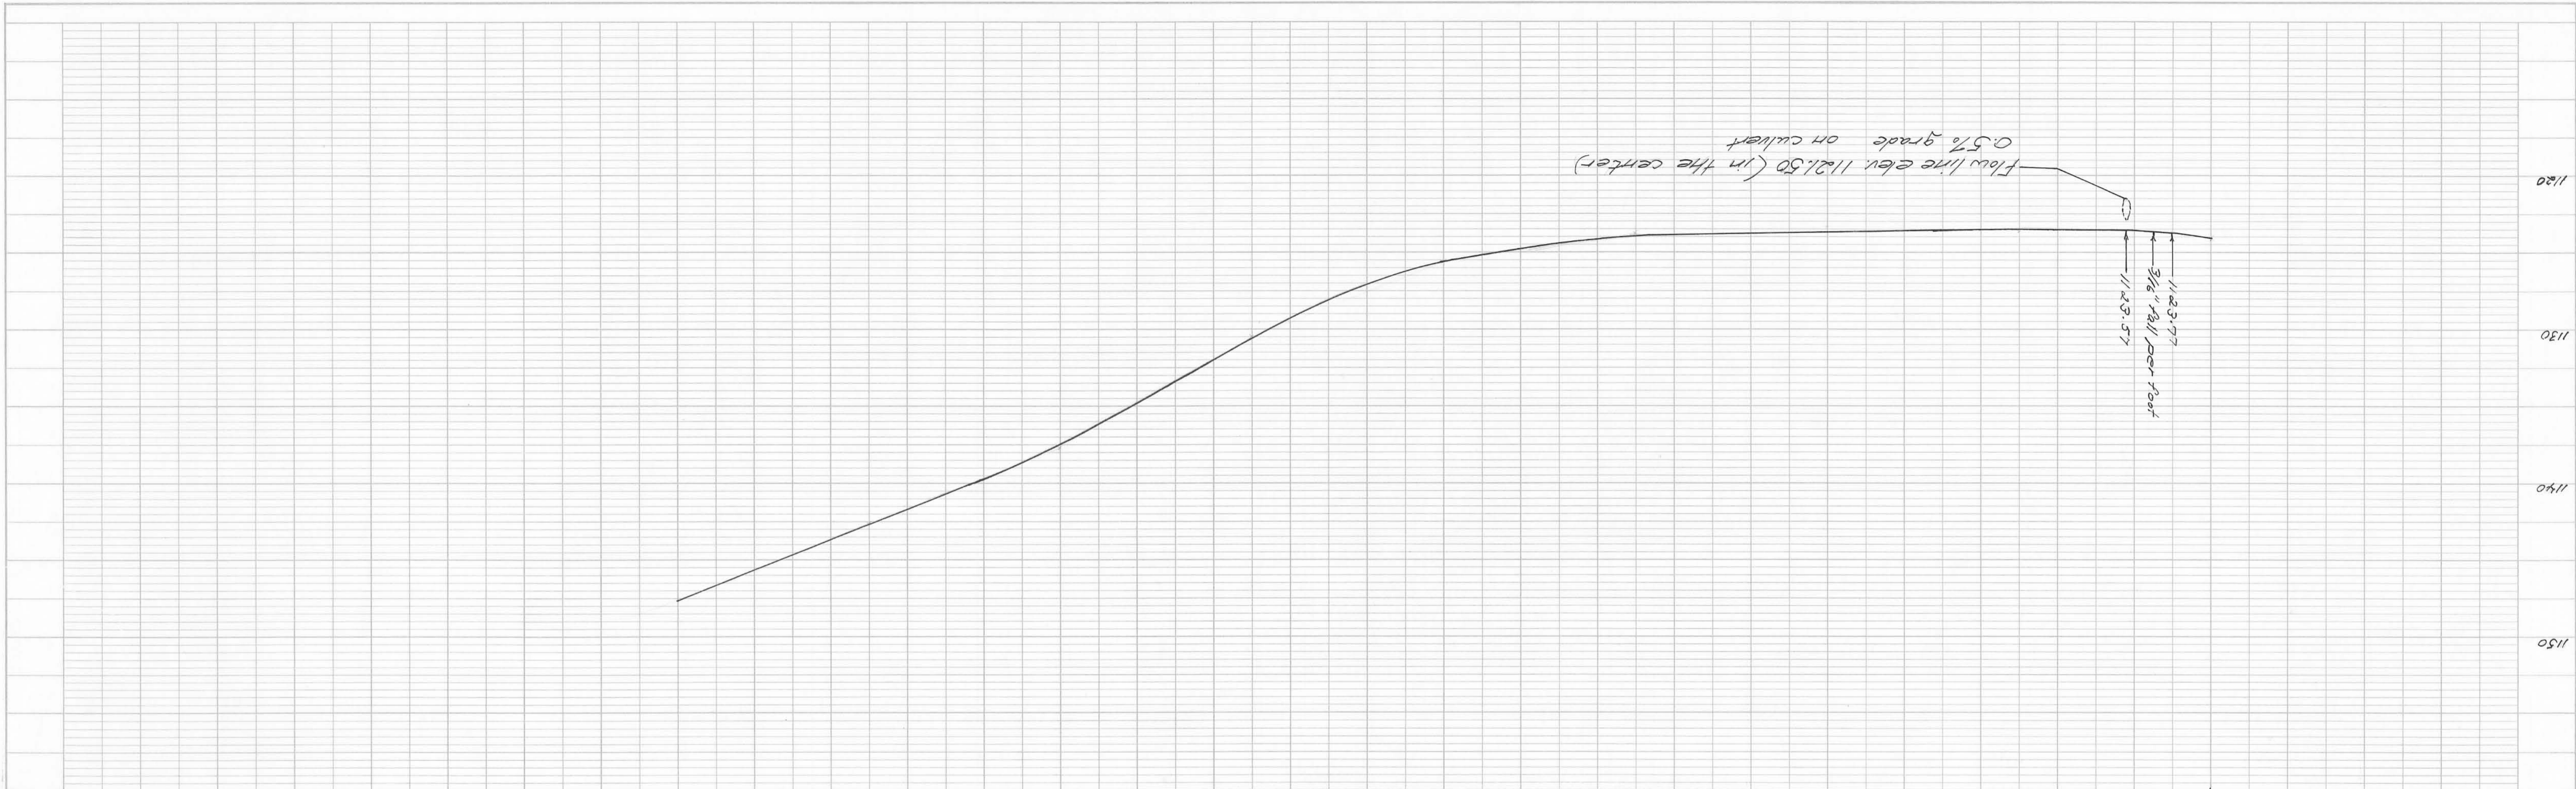

Entrance of MYERMAN TRAIL  
 Monroe Topp, Logan Co, Ohio  
 Surveyed by Owen K. Shirk, 4/27/11