


**CREST VIEW ALLOTMENT No. 3**  
**SECTION 1 TOWN 2 RANGE 14**  
**VILLAGE OF DEGRAFF**  
**PLEASANT TOWNSHIP**  
**LOGAN COUNTY, OHIO**  
**1972**

SCALE: 1" = 50'

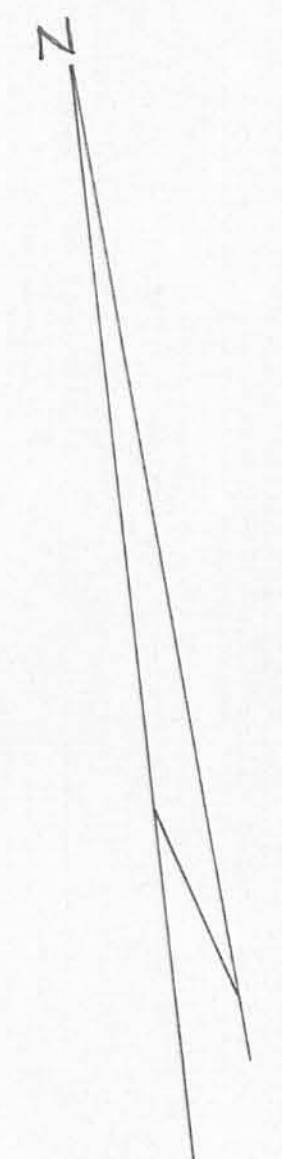

**SURVEYOR'S CERTIFICATE:**

THE ACCOMPANYING PLAT REPRESENTS A SUBDIVISION OF LAND IN SECTION 1 TOWN 2 RANGE 14, VILLAGE OF DEGRAFF, TOWNSHIP OF PLEASANT, LOGAN COUNTY, OHIO. THE TRACT HAS AN AREA OF 5.676 ACRES IN LOTS AND 1.320 ACRES IN NEW STREETS, EXCLUSIVE OF 0.23 ACRES, FOR STREET PURPOSES IN LOT NO. 266, MAKING A TOTAL OF 6.996 ACRES.

ALL MEASUREMENTS ARE IN FEET AND DECIMALS OF A FOOT.

• IRON BARS PLACED AT ALL LOT CORNERS.

I HEREBY CERTIFY THAT THIS IS A TRUE AND ACCURATE REPRESENTATION OF CREST VIEW ALLOTMENT NO. 3.

Daniel E. Gilbert, P.S.  
 REG. SUR. NO. 5402  
 1041 N. MAIN ST.  
 BELLEFONTAINE, OHIO

**DEDICATION:**

KNOW ALL MEN BY THESE PRESENT, THAT THE HUMBLE CONSTRUCTION COMPANY, PROPRIETORS OF THE LAND INDICATED ON THE ACCOMPANYING PLAT, HAS AUTHORIZED THE PLATTING OF THE SAME AS INDICATED ON THE ACCOMPANYING PLAT. THE NEW STREETS ARE DEDICATED TO THE PUBLIC USE, AND THE EASEMENTS ARE DEDICATED TO THE USE OF THE VILLAGE OF DEGRAFF AND ALL PUBLIC UTILITY COMPANYS.

Jeanette Zerkle  
 WITNESS:  
Nancy C. Trimble  
 WITNESS:

Tracy H. Humble  
 PRESIDENT, HUMBLE CONST. CO.  
Dorothy E. Humble  
 TREASURER, HUMBLE CONST. CO.

STATE OF OHIO      S.S.  
 COUNTY OF LOGAN

BE IT REMEMBERED THAT ON THIS 13<sup>th</sup> DAY OF November IN THE YEAR OF OUR LORD, ONE THOUSAND NINE HUNDRED SEVENTY TWO, BEFORE ME A NOTARY PUBLIC IN AND FOR SAID COUNTY, PERSONALLY CAME TRACY H. HUMBLE, PRESIDENT AND DOROTHY E. HUMBLE, TREASURER, OF THE HUMBLE CONSTRUCTION COMPANY, GRANTORS IN THE FOREGOING DEDICATION WHO ACKNOWLEDGE THE SIGNING THEREOF TO BE THEIR FREE AND VOLUNTARY ACT AND DEED.

March 2, 1975  
 MY COMMISSION EXPIRES

Nancy C. Trimble  
 NOTARY PUBLIC  
 LOGAN COUNTY, OHIO

**APPROVAL:**

APPROVED ON THIS 13<sup>th</sup> DAY OF NOVEMBER 1972.  
William A. Vinkley, D.V.M.  
 LOGAN COUNTY HEALTH BOARD


THE ANNEXED PLAT WAS ADOPTED BY ORDINANCE NO. 828 AS AN ADDITION TO THE VILLAGE OF DEGRAFF, OHIO AT A MEETING OF THE VILLAGE COUNCIL ON THE 28<sup>th</sup> DAY OF NOVEMBER 1972.

Dean Linst      Howard Schmidt      Robert M. Buschick  
 MAYOR                      PRES. OF COUNCIL                      CLERK

**ACCEPTANCE:**

TRANSFERRED ON THIS 29<sup>th</sup> DAY OF November 1972.  
Mary G. Slater  
 LOGAN COUNTY AUDITOR

210857  
 RECEIVED FOR RECORDED AT 1:07 O'CLOCK P. M.  
 ON THIS 29<sup>th</sup> DAY OF November 1972.  
 RECORDED IN PLAT BOOK 6F PAGE 54  
Ruth Royer  
 LOGAN COUNTY RECORDER

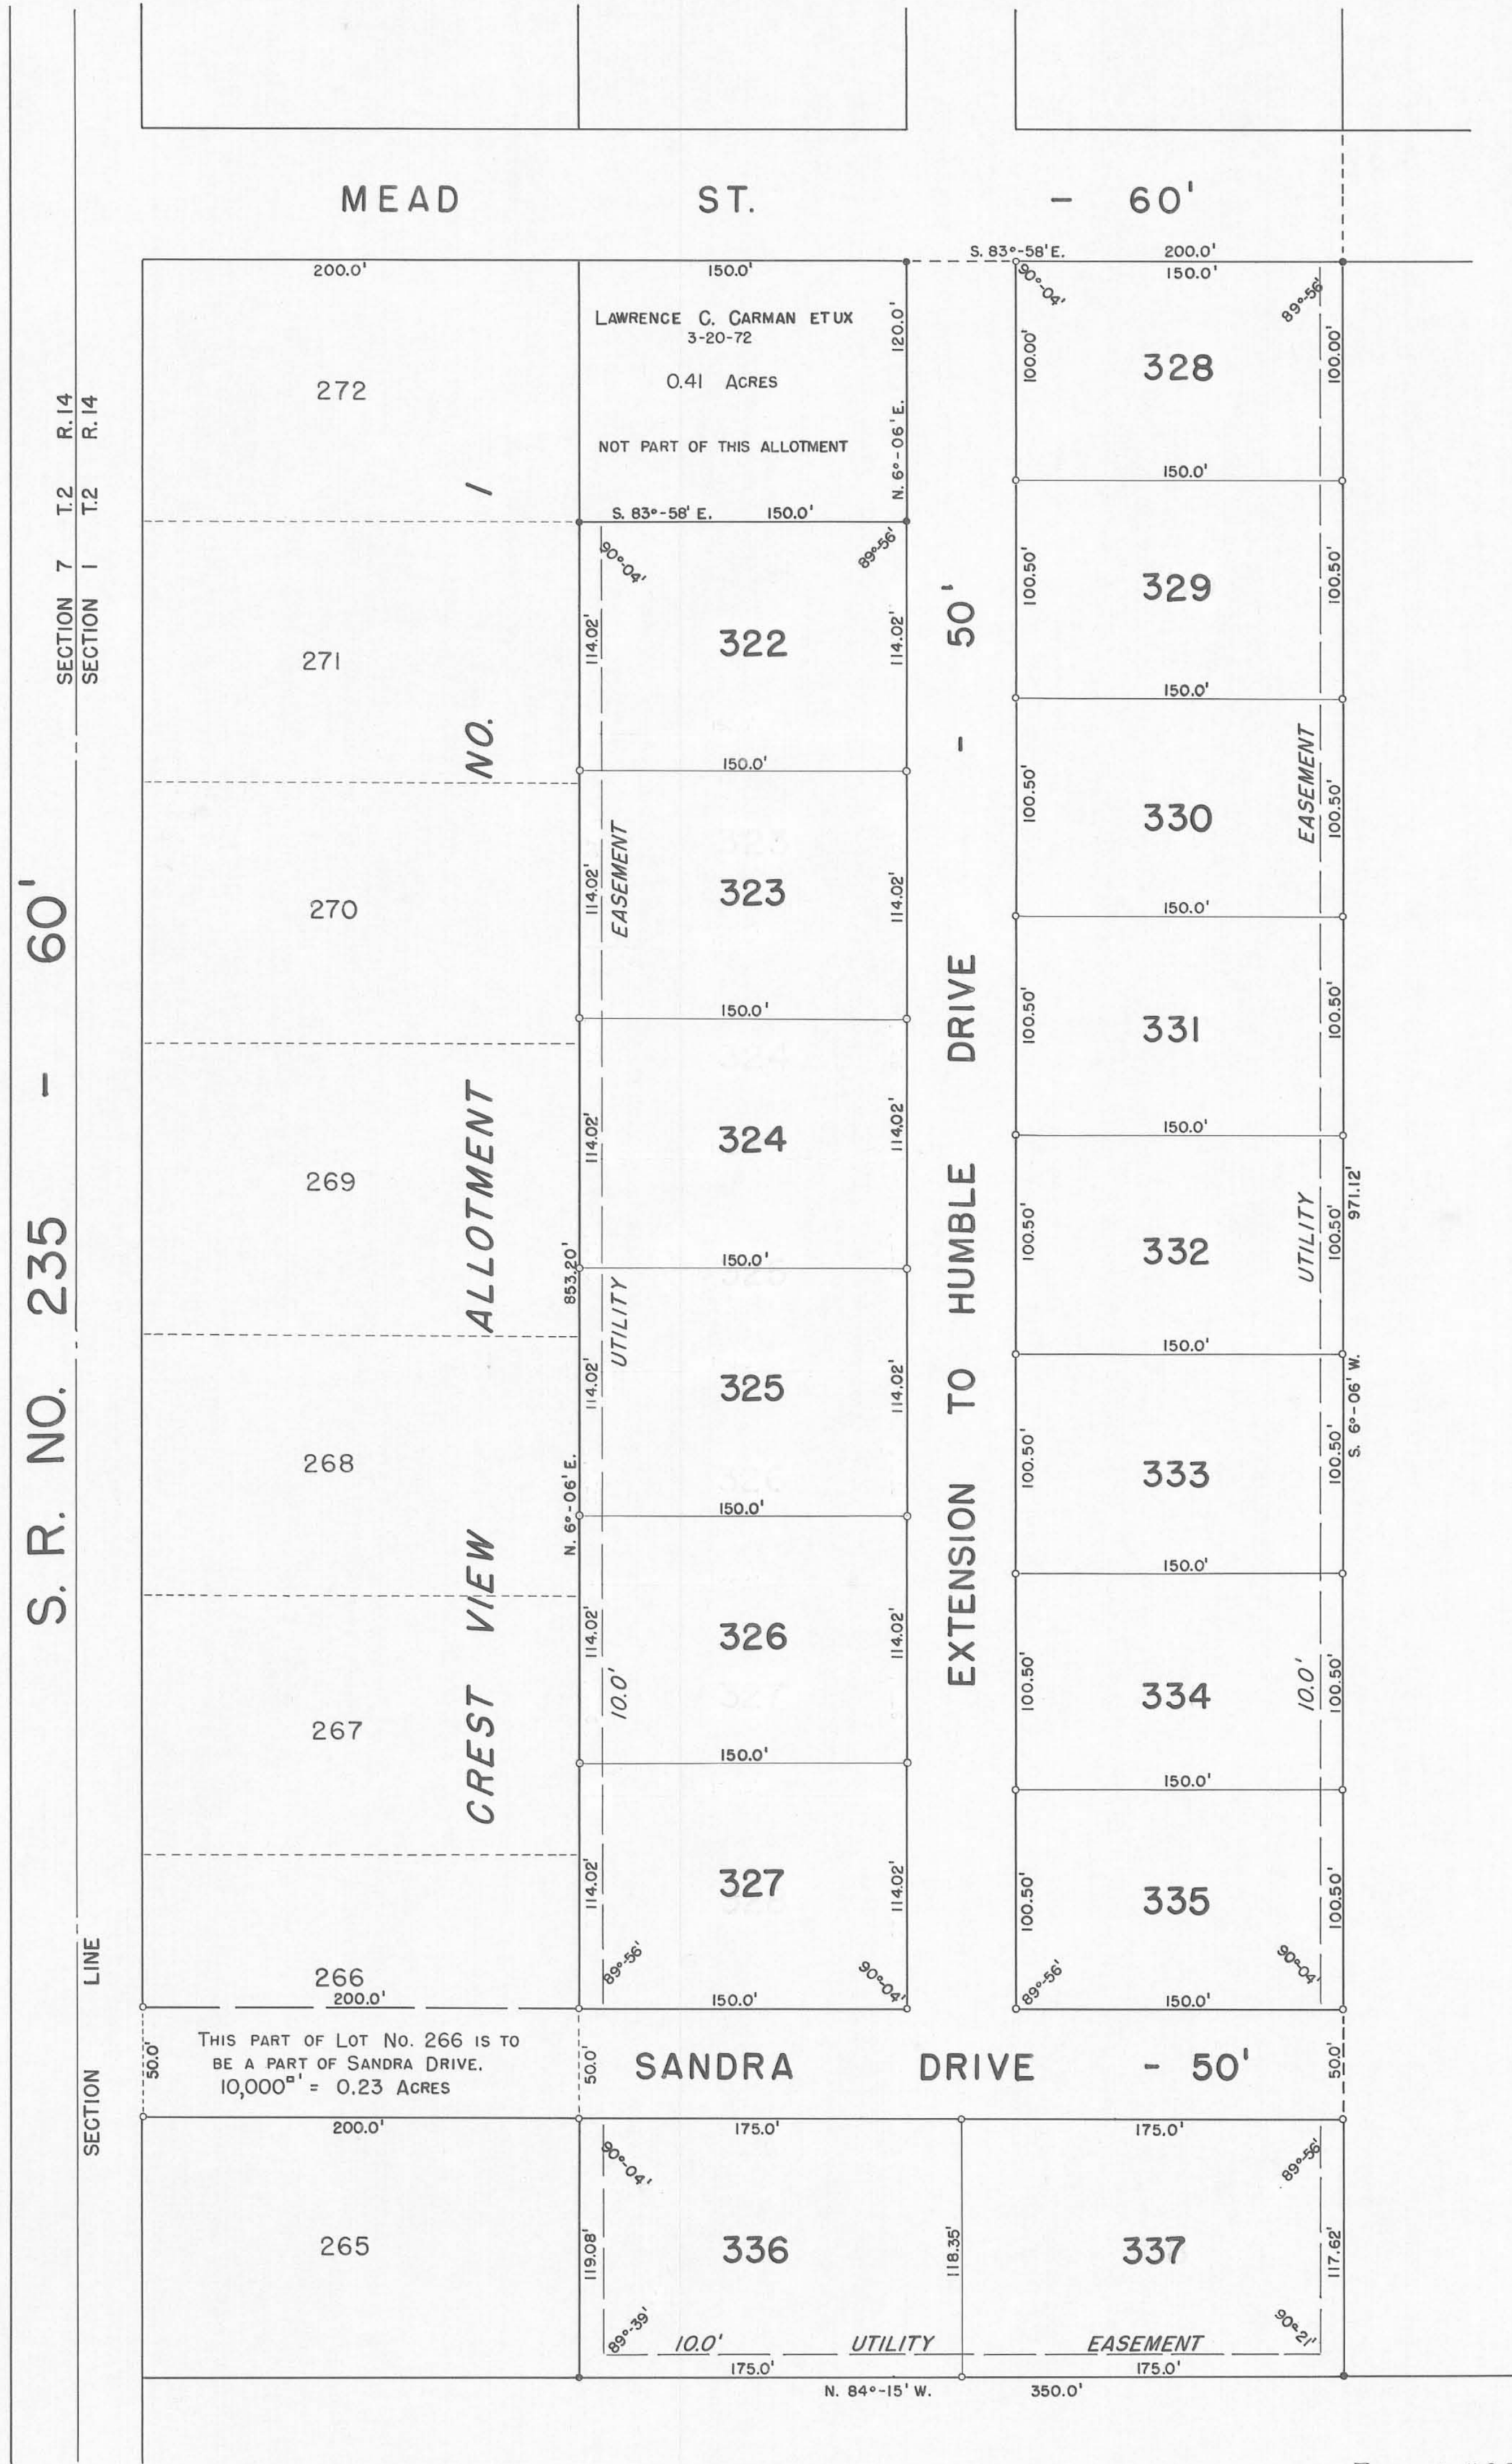

NOTE: THIS TRACING TO BE FILED IN THE OFFICE OF THE LOGAN COUNTY ENGINEER.