


# Kamp-A-Lott

## SECTION No 5

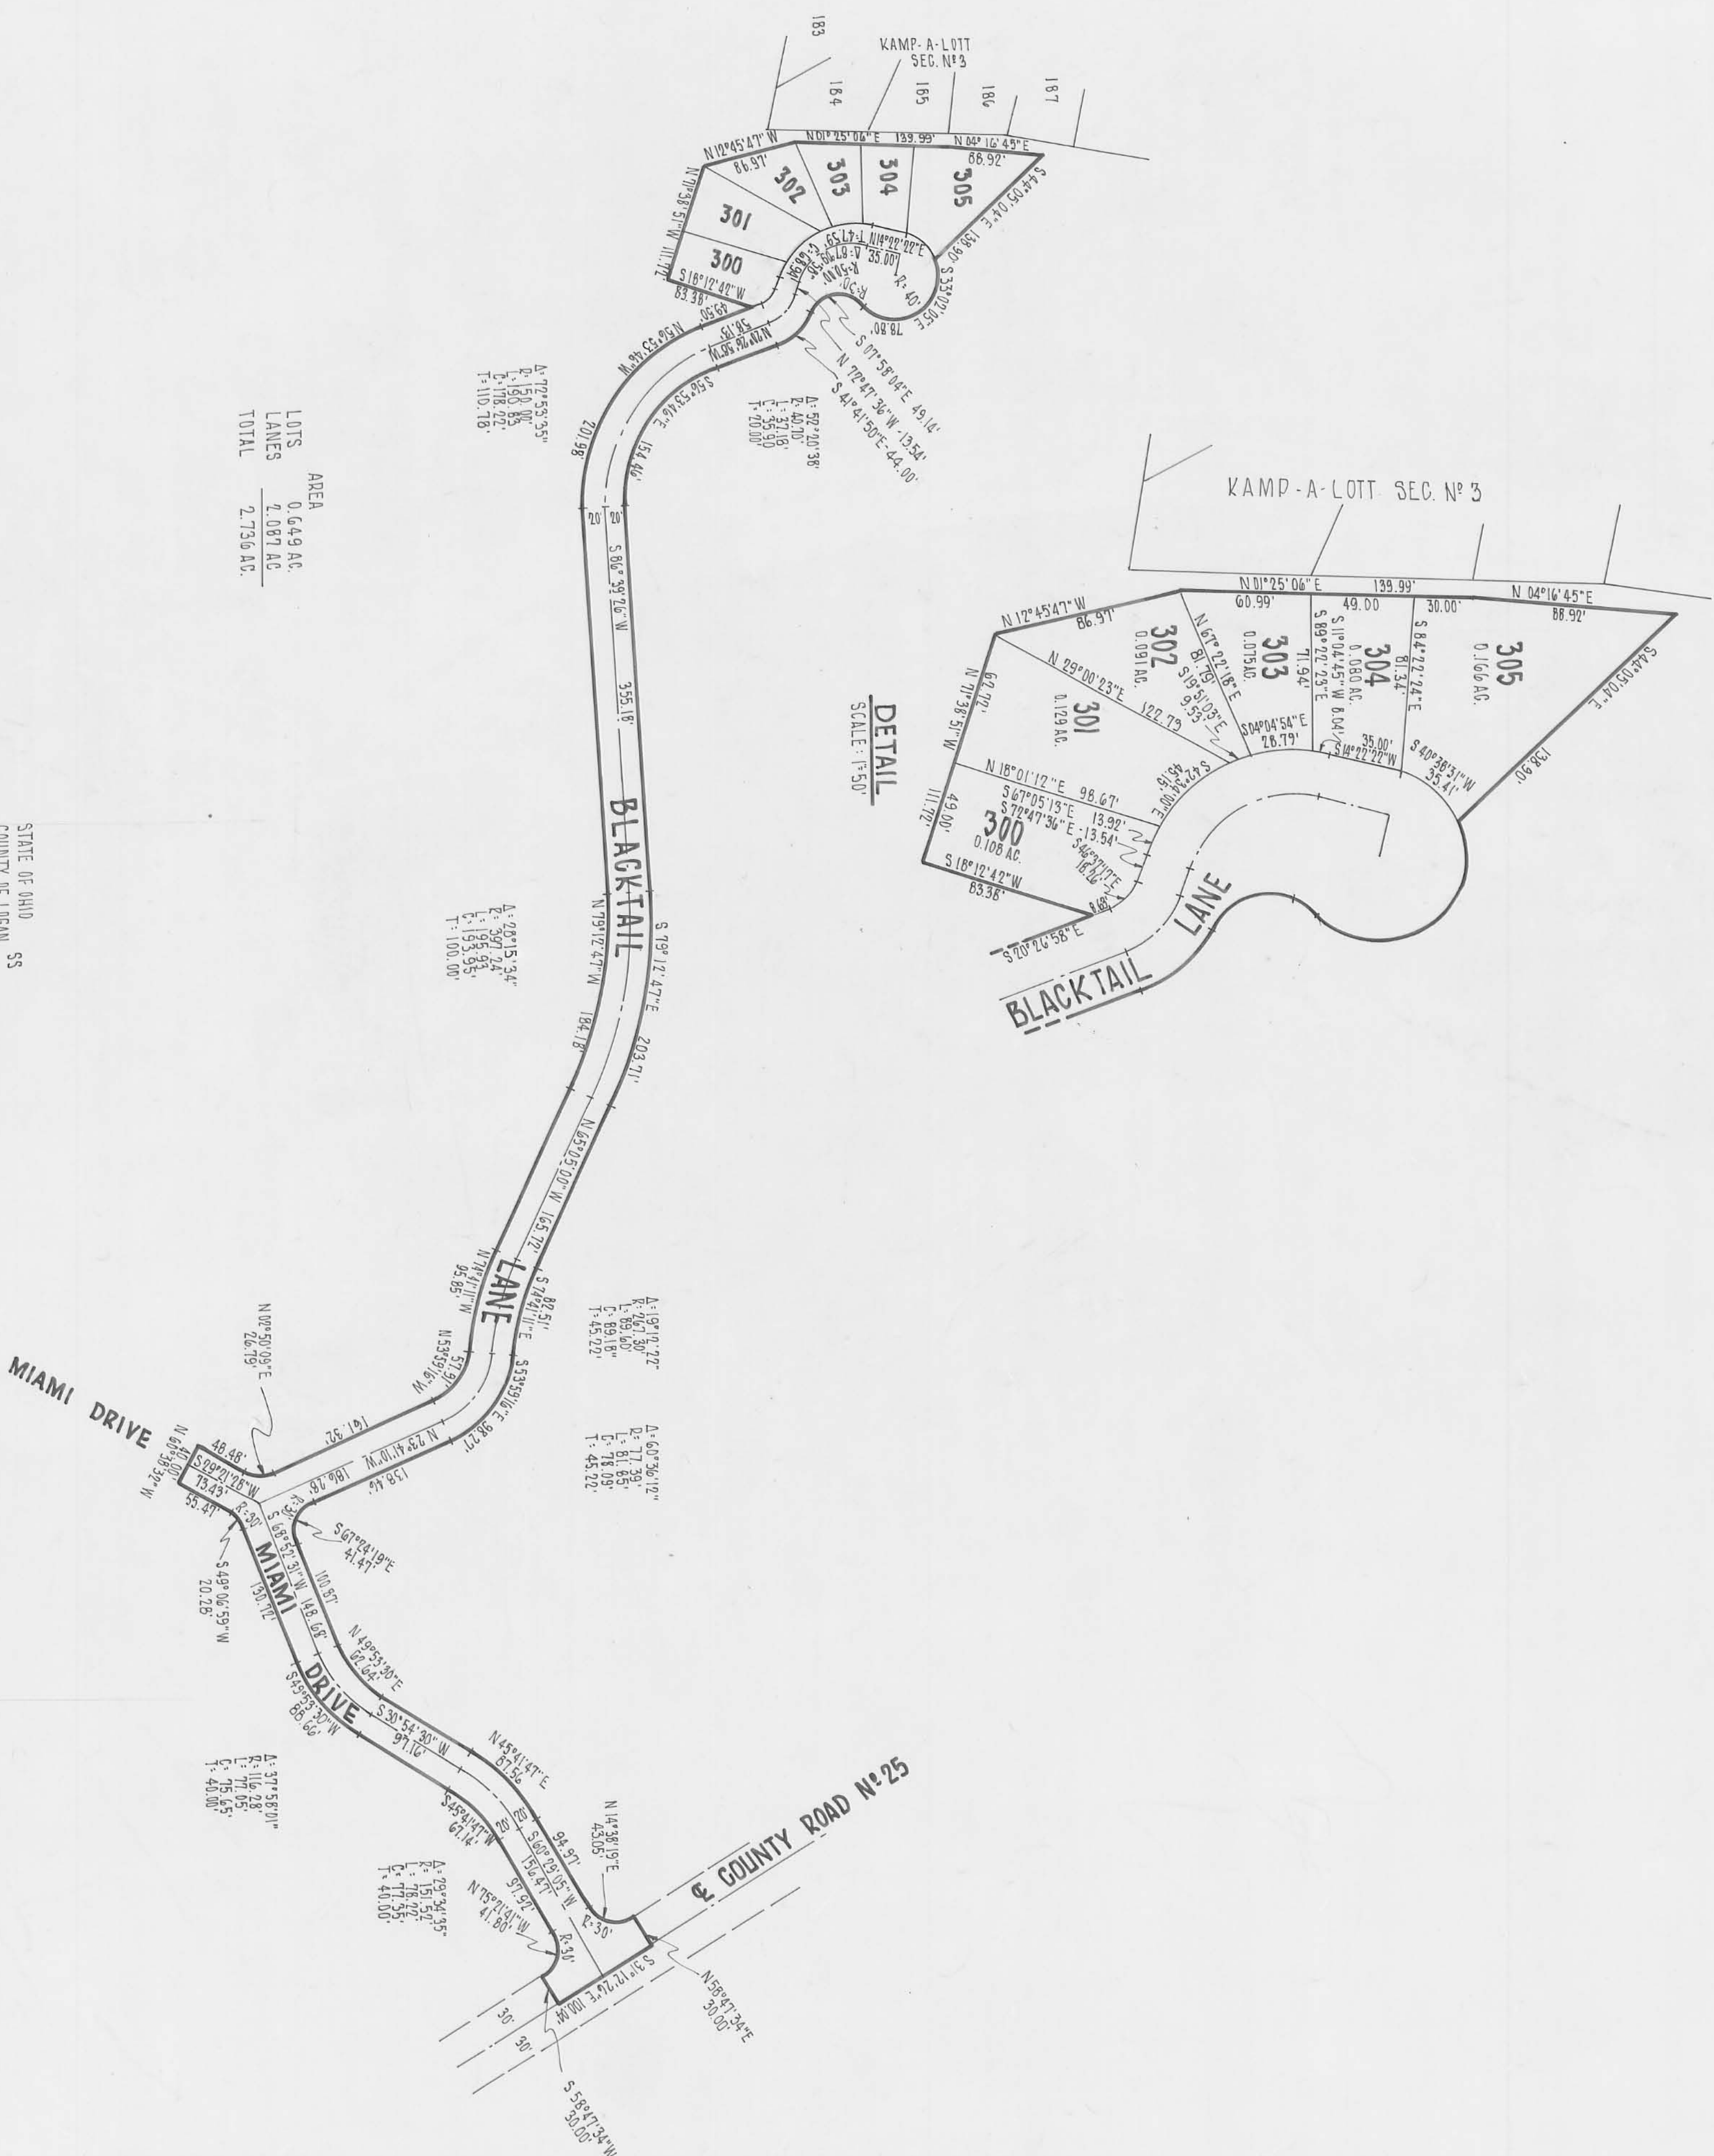

SITUATE IN THE STATE OF OHIO, COUNTY OF LOGAN, TOWNSHIP OF JEFFERSON, IN VIRGINIA MILITARY SURVEY 3139 AND BEING A PART OF THE TRACT OF LAND CONVEYED TO C.S. & D. PARTNERSHIP AND R.C.D. INC. BY DEED OF RECORD IN DEED BOOK 341, PAGE 286, RECORDERS OFFICE, LOGAN COUNTY, OHIO.

KNOW ALL MEN BY THESE PRESENTS THAT C.S. & D. PARTNERSHIP BY ROY LEBENSON, DORIS E. BENSON, PARTNERS, AND BY C.S.L. SERVICE CORPORATION PARTNER, BY ITS PRESIDENT, EARLE E. HAMMOND AND ITS SECRETARY, RICHARD A. POTTER, HAVING BEEN DULY AUTHORIZED, AND R.C.D. INC. BY ITS PRESIDENT, JOHN EDWARDS AND ITS SECRETARY, JOHN THOMAS, HAVING BEEN DULY AUTHORIZED, BEING PROPRIETORS OF THE LAND INDICATED ON THE ACCOMPANYING PLAT HAVE AUTHORIZED THE PLATTING THEREOF AND DO HEREBY DEDICATE THE DRIVES, LANS AND RESERVE TO PRIVATE USE FOREVER.

WITNESSES  
*Earle E. Hammond and Richard A. Potter*  
 EARLE E. HAMMOND - PRESIDENT C.S.L. SERVICE CORP.  
 RICHARD A. POTTER - SECRETARY C.S.L. SERVICE CORP.  
*John Edwards and John Thomas*  
 JOHN EDWARDS - PRESIDENT R.C.D. INC.  
 JOHN THOMAS - SECRETARY R.C.D. INC.

*Lee Born*  
 ROY LEBENSON  
 DORIS E. BENSON  
 EARLE E. HAMMOND - PRESIDENT C.S.L. SERVICE CORP.  
*Robert K Johnson*  
 JOHN EDWARDS - PRESIDENT R.C.D. INC.  
 JOHN THOMAS - SECRETARY R.C.D. INC.

STATE OF OHIO  
 COUNTY OF Logan SS

BEFORE ME A NOTARY PUBLIC IN AND FOR SAID COUNTY PERSONALLY CAME ROY L. BENSON, DORIS E. BENSON, EARLE E. HAMMOND, PRESIDENT OF C.S.L. SERVICE CORPORATION AND RICHARD A. POTTER, SECRETARY OF C.S.L. SERVICE CORPORATION WHO ACKNOWLEDGED THE SIGNING OF THE FOREGOING INSTRUMENT TO BE THEIR VOLUNTARY ACT AND DEED FOR THE USES AND PURPOSES THEREIN EXPRESSED.

IN WITNESS WHEREOF, I HAVE HEREUNTO SET MY HAND AND AFFIXED MY OFFICIAL SEAL THIS 31 DAY OF July, 1973.

BY *Robert K Johnson*  
 NOTARY PUBLIC  
 My Comm. Expires 12/31/74

STATE OF OHIO  
 COUNTY OF LOGAN SS

BEFORE ME A NOTARY PUBLIC IN AND FOR SAID COUNTY PERSONALLY CAME JOHN EDWARDS, PRESIDENT OF R.C.D. INC. AND JOHN THOMAS, SECRETARY OF R.C.D. INC. WHO ACKNOWLEDGED THE SIGNING OF THE FOREGOING INSTRUMENT TO BE THEIR VOLUNTARY ACT AND DEED FOR THE USES AND PURPOSES THEREIN EXPRESSED.

IN WITNESS WHEREOF, I HAVE HEREUNTO SET MY HAND AND AFFIXED MY OFFICIAL SEAL THIS 31 DAY OF July, 1973.

BY *Henry M Lewis*  
 NOTARY PUBLIC  
 My Comm. Expires 12/31/74

THE WITHIN WESTERLY 1/4 OF COUNTY ROAD 75 IS HEREBY APPROVED AND ACCEPTED FOR PUBLIC MAINTENANCE BY RESOLUTION No.            RECORDED IN LOGAN COUNTY COMMISSIONERS JOURNAL            ON THIS            DAY OF           , 1973.

BY *John A. Bassett*  
 JOHN A. BASSETT  
 LOGAN COUNTY ENGINEER

REVIEWED THIS 1<sup>st</sup> DAY OF Aug, 1973 *Walter Hone*  
 LOGAN COUNTY COMMISSIONERS  
 CHAIRMAN, TOWNSHIP TRUSTEES

APPROVED THIS 2<sup>nd</sup> DAY OF August, 1973 *Charles T. Harty, P.E.*  
 LOGAN COUNTY ENGINEER

APPROVED THIS 3<sup>rd</sup> DAY OF August, 1973 *W. O. Voshell, DVM.*  
 LOGAN COUNTY HEALTH DEPT.

REVIEWED THIS            DAY OF           , 19            
 LOGAN COUNTY SOIL AND WATER CONSERVATION DISTRICT

APPROVED THIS 9<sup>th</sup> DAY OF August, 1973 *Barbara S. West*  
 ZONING REGIONAL PLANNING COMMISSION

TRANSFERRED THIS 10<sup>th</sup> DAY OF August, 1973 *Shay & Weaver*  
 LOGAN COUNTY AUDITOR


FILED FOR RECORD THIS 10<sup>th</sup> DAY OF August, 1973 AT 11:12 A.  
214898

RECORDED THIS 10<sup>th</sup> DAY OF August, 1973 IN PLAT BOOK 6F PAGE 66

LOGAN COUNTY REVISOR *Paul Rayer*

**SURVEYORS CERTIFICATE**

THE ACCOMPANYING PLAT REPRESENTS A SUBDIVISION OF LAND IN VIRGINIA MILITARY SURVEY No. 3139, JEFFERSON TOWNSHIP, LOGAN COUNTY, OHIO. THE TRACT HAS AN AREA OF 2.087 ACRES IN STREETS, 0.0 ACRES IN RESERVES AND 0.649 ACRES IN LOTS MAKING A TOTAL OF 2.736 ACRES. ALL MEASUREMENTS ARE IN FEET AND DECIMALS OF A FOOT. ALL MEASUREMENTS ON CURVES ARE (CHORD) DISTANCES.

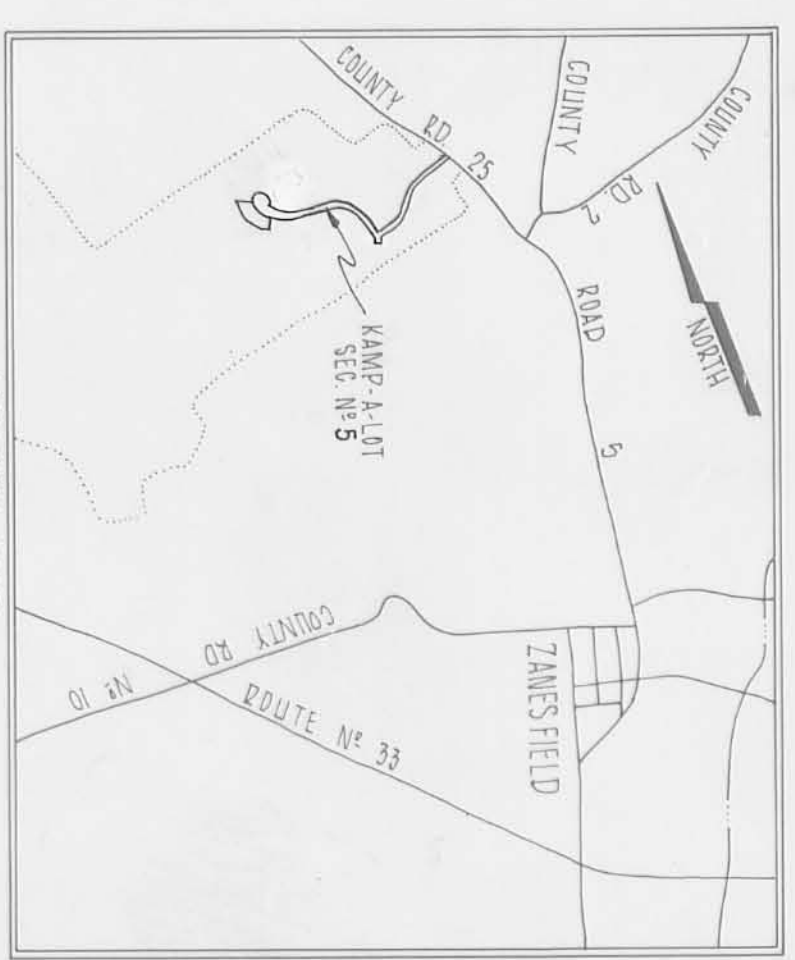

I HEREBY CERTIFY THAT THE ACCOMPANYING PLAT IS A CORRECT REPRESENTATION OF KAMP-A-LOTT SECTION No 5

**THE THOMAS ENGINEERING & SURVEYING CO.**  
 3805 SULLIVANT AVE  
 COLUMBUS, OHIO 43261  
 ORDER NO. 56472  
 SCALE: 1"=100'  
 REGISTERED SURVEYOR  
*Robert E. White*  
 JULY 1973