

DEDICATION

KNOW ALL MEN BY THESE PRESENTS THAT WATERFRONT LAND CO., Box 427, RUSSELLS POINT, OHIO, PROPRIETORS OF THE LAND INDICATED ON THE ACCOMPANYING PLAT HAVE AUTHORIZED THE PLATING THEREOF AND DO HEREBY DEDICATE MAC ALPINE WAY TO THE PUBLIC USE FOREVER.

J. MacAlpine Smith
WITNESSES
Maureen Scott
WITNESSES
Kenneth Cooper
PROPRIETORS
Lena Cooper
PROPRIETORS

STATE OF OHIO
COUNTY OF LOGAN
BEFORE ME A NOTARY PUBLIC IN AND FOR SAID COUNTY PERSONALLY CAME WATERFRONT LAND CO. WHO ACKNOWLEDGED THE SIGNING OF THE FOREGOING INSTRUMENT TO BE THEIR VOLUNTARY ACT AND DEED FOR THE USES AND PURPOSES THEREIN EXPRESSED. IN WITNESS WHEREOF, I HAVE HEREUNTO SET MY HAND AND AFFIXED MY OFFICIAL SEAL THIS 13th DAY OF SEPTEMBER, 1974.

BY: *J. MacAlpine Smith*
NOTARY PUBLIC
J. MacAlpine Smith, Attorney at Law
Notary Public, State of Ohio
My commission has no expiration date,
Section 147.03 R.C.

SURVEYORS CERTIFICATE

THE ACCOMPANYING PLAT REPRESENTS A SUBDIVISION OF LAND IN SECTION 23, T.6S., R.8E., STOKES TOWNSHIP, LOGAN COUNTY, OHIO. THE TRACT HAS AN AREA OF 1.375 ACRES IN STREETS AND 4.208 ACRES IN LOTS, MAKING A TOTAL OF 5.583 ACRES. ALL MEASUREMENTS ARE IN FEET AND DECIMALS OF A FOOT. I HEREBY CERTIFY THAT THE ACCOMPANYING PLAT IS A CORRECT REPRESENTATION OF HOLIDAY SHORES ALLOTMENT NO. 3 AS SURVEYED JUNE 29, 1974.

Daniel C. Millett, P.S.
REGISTERED SURVEYOR NO. 5402

THE WITHIN MAC ALPINE WAY IS HEREBY APPROVED AND ACCEPTED FOR PUBLIC MAINTENANCE BY RESOLUTION NO. 97-82 RECORDED IN LOGAN COUNTY COMMISSIONERS JOURNAL 3B PAGE 534 ON THIS THE 5th DAY OF MARCH 1982.

Donald C. Leavitt
Jesse J. Judd
Warren W. Smith
LOGAN COUNTY COMMISSIONERS.

REVIEWED THIS 12 DAY SEPT 1974. *Forrest Linniger*
CHAIRMAN, TOWNSHIP TRUSTEES.


APPROVED THIS 11 DAY SEPT 1974. *Charles R. Kurtz, P.E.*
LOGAN COUNTY ENGINEER.

APPROVED THIS 12 DAY SEPT 1974. *Don W. Ellen*
LOGAN COUNTY SANITARY ENGINEER.

REVIEWED THIS 16 DAY SEPT 1974. *Paul F. Wick*
LOGAN COUNTY SOIL AND WATER CONSERVATION DISTRICT.

APPROVED THIS 18 DAY SEPTEMBER 1974. *Garnett R. Scott*
LOGAN-UNION-CHAMPAIGN REGIONAL PLANNING COMMISSION.

APPROVED THIS 12th DAY SEPTEMBER 1974. *Sharon Kennedy*
Warren W. Smith
John R. Jankovic
LOGAN COUNTY COMMISSIONERS.

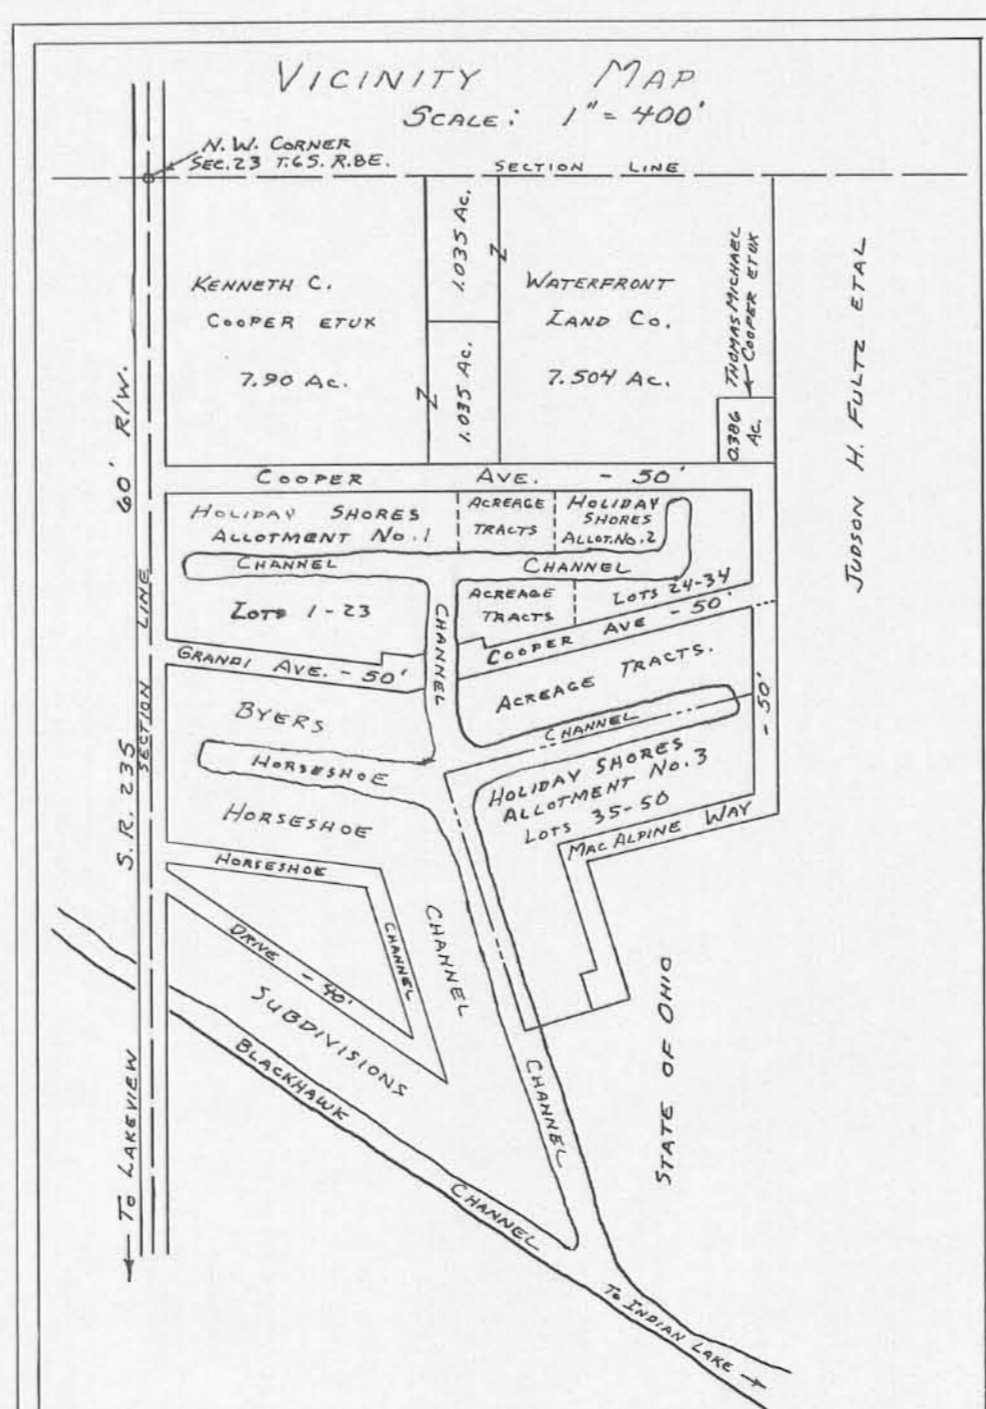

NOTE:
ALL LOTS TO BE UTILIZED FOR
MOBILE HOME USE ONLY.



NOTE:
SANITARY SEWER DATA BY:
DONALD W. ENLEN, P.E.
REG. ENG. NO. 16709.

HOLIDAY SHORES ALLOT. NO. 3
SECTION 23 T.6S. R.8E.
STOKES TOWNSHIP
LOGAN COUNTY, OHIO
1974

SCALE: 1" = 50'

TRANSFERRED THIS 18 DAY OF Sept 1974.
Mary E. Slater
LOGAN COUNTY AUDITOR
FILED FOR RECORD THIS 18th DAY OF September, 1974
AT 10:26 A.M.
RECORDED THIS 18th DAY OF Sept., 1974. IN PLAT BOOK 6-F PAGE NO. 77.
Ruth Rye
LOGAN COUNTY RECORDER

REVISED:
AUGUST 14, 1974 - D.E.C.
CONTOURS
SEPT. 9, 1974 - D.E.C.