


# Kamp A. Lott


## SECTION No 8

SHEET 1 OF 2

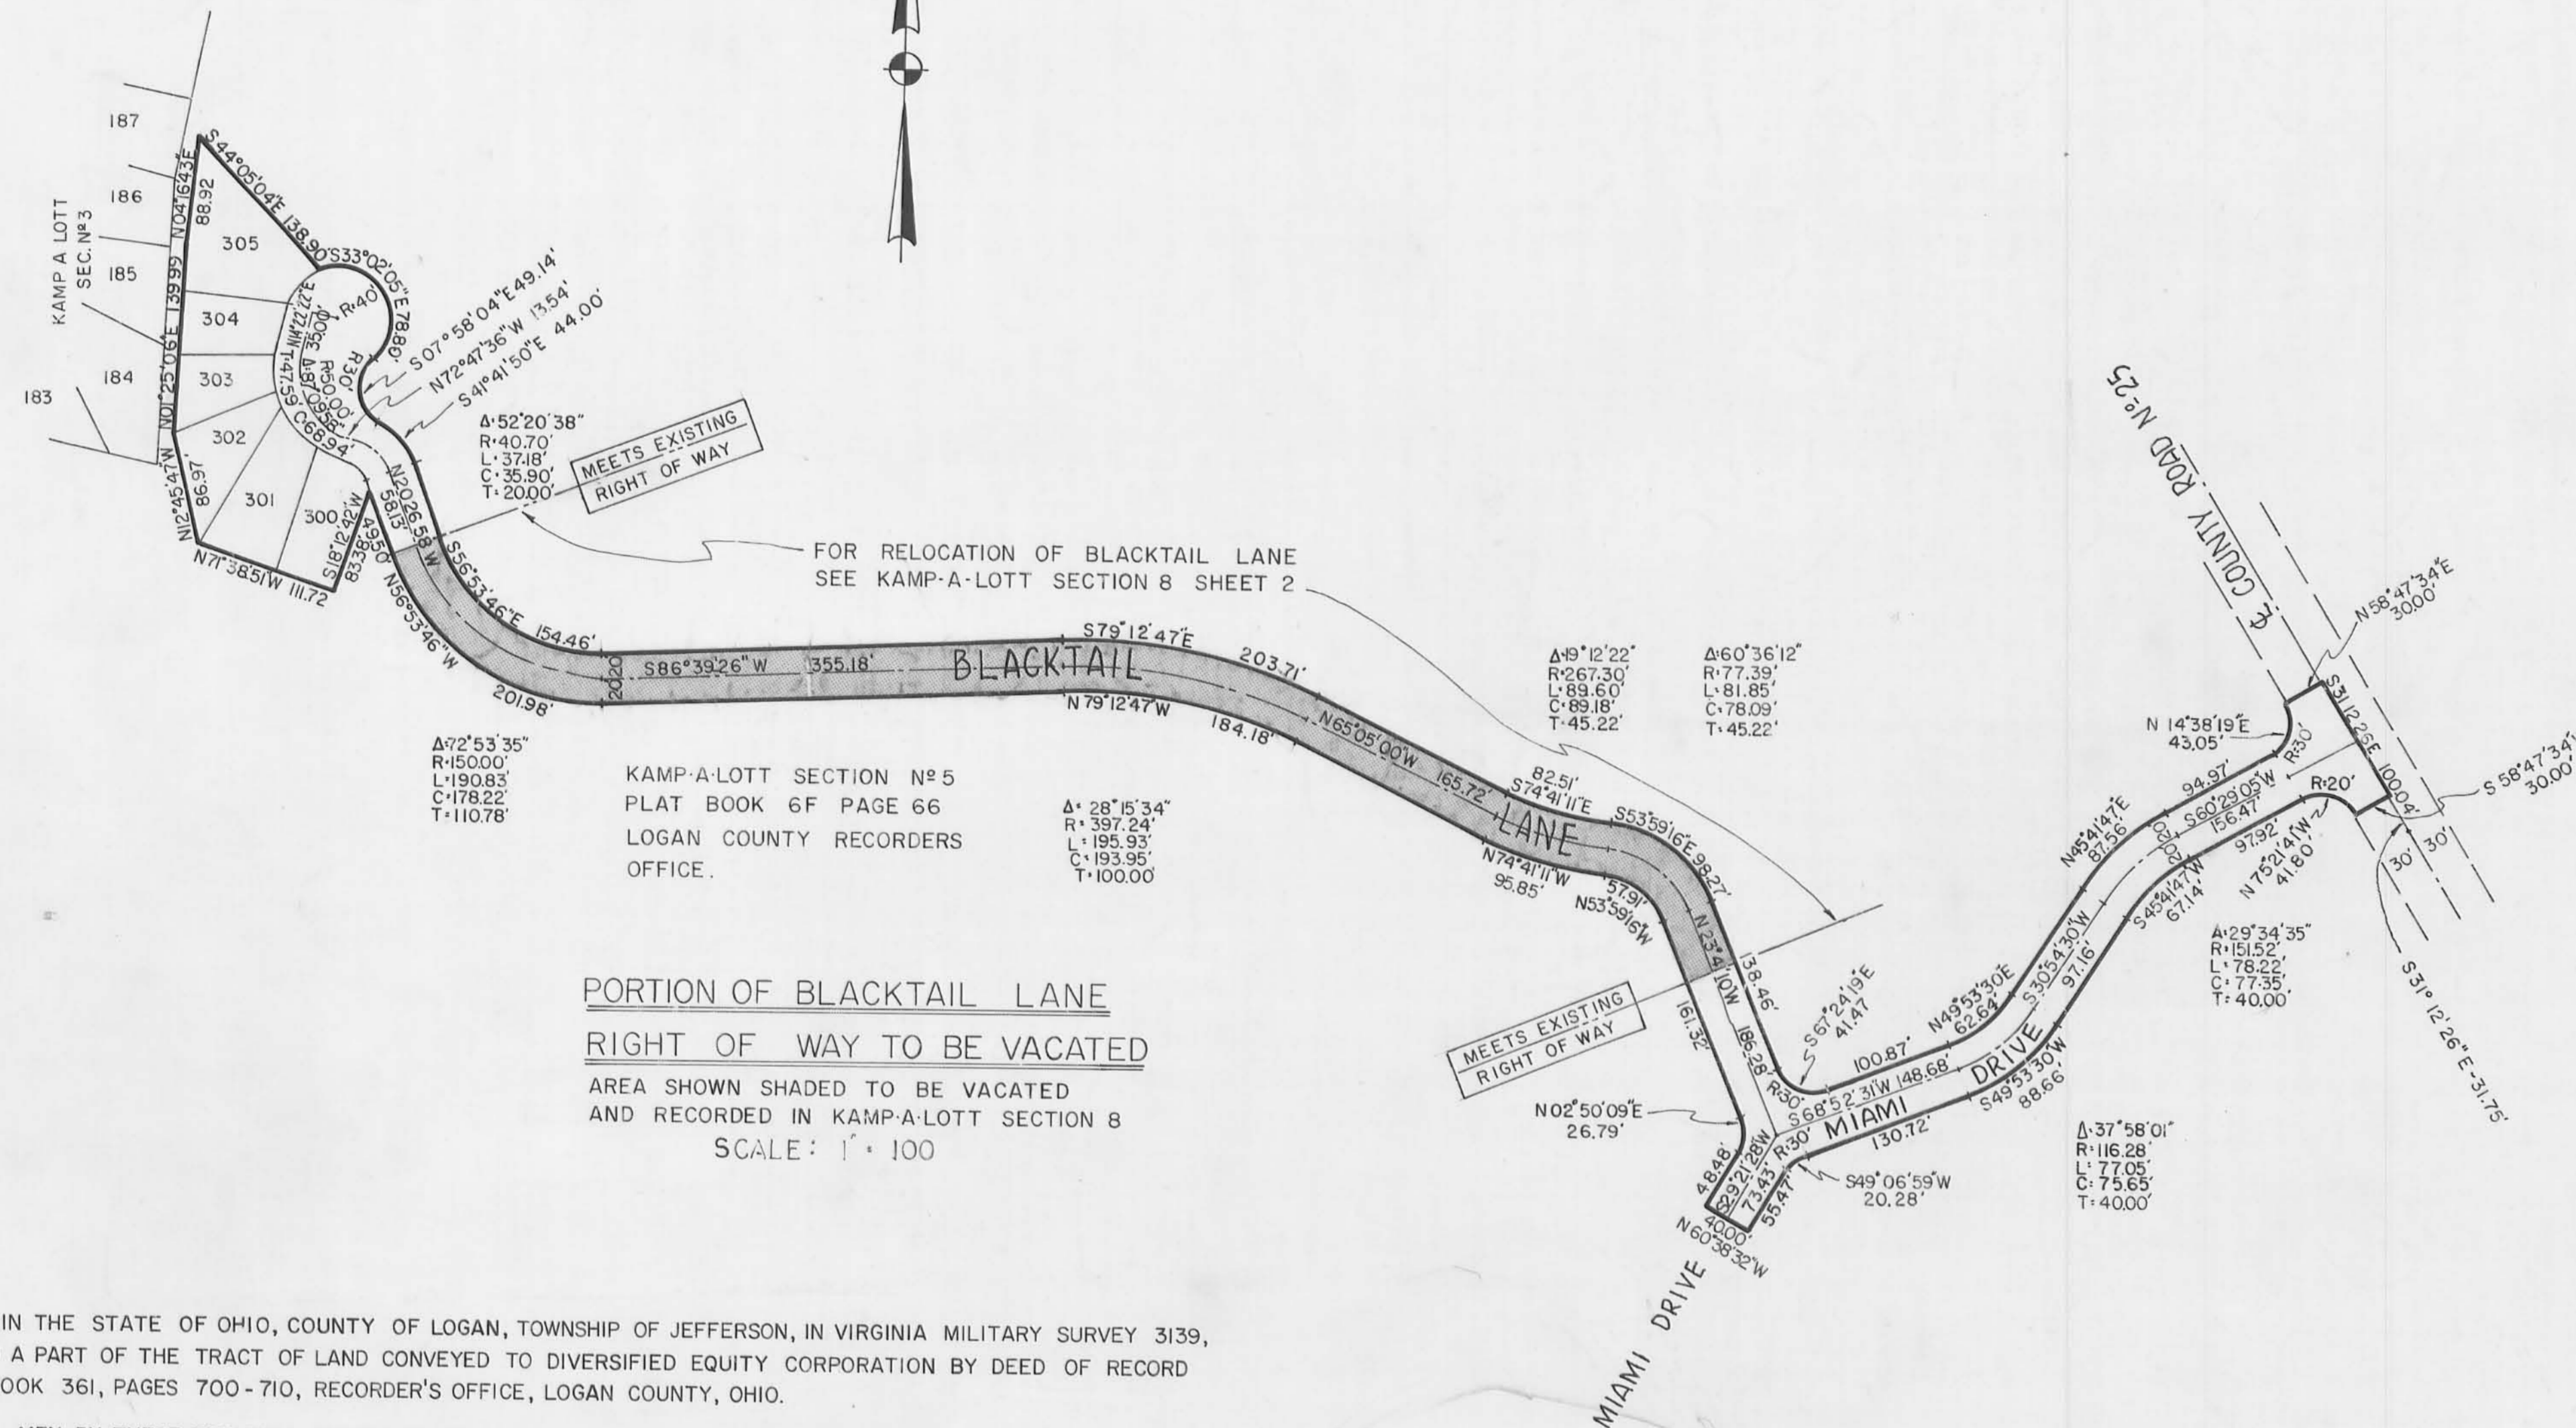

KAMP-A-LOTT SECTION No 5  
PLAT BOOK 6F PAGE 66  
LOGAN COUNTY RECORDERS  
OFFICE.

**PORTION OF BLACKTAIL LANE  
RIGHT OF WAY TO BE VACATED**  
AREA SHOWN SHADED TO BE VACATED  
AND RECORDED IN KAMP-A-LOTT SECTION 8  
SCALE: 1" = 100'

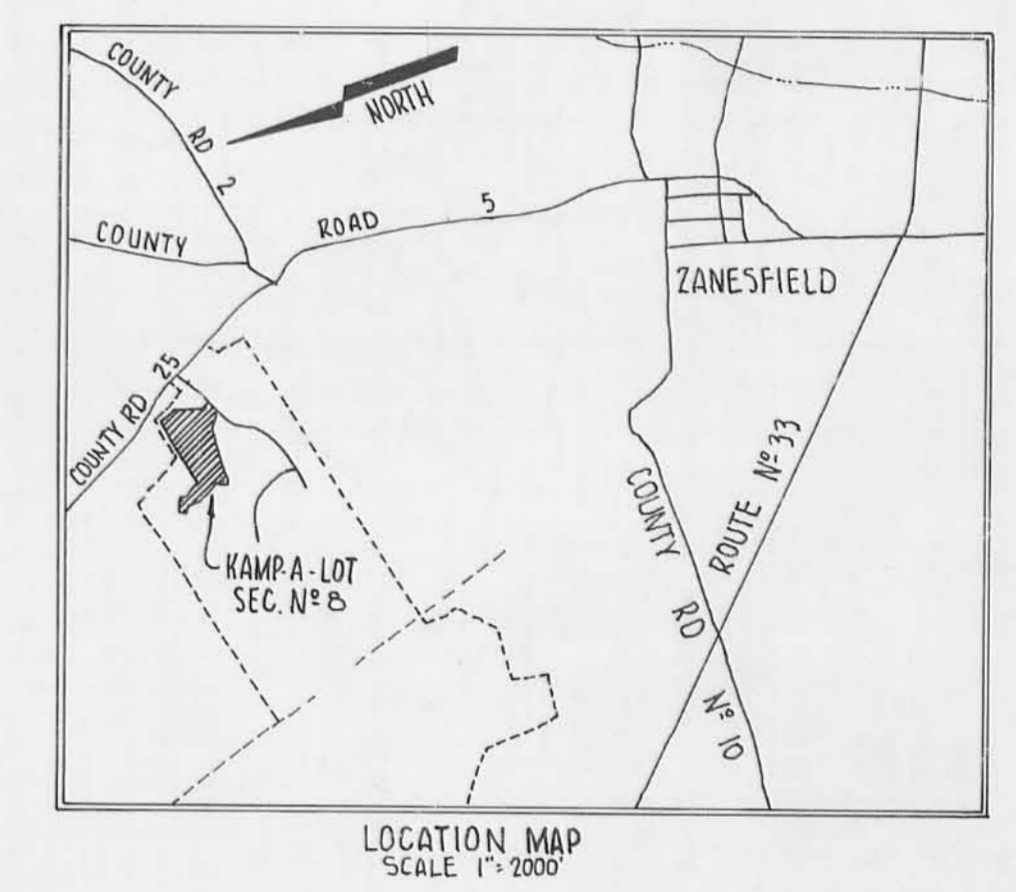

SITUATE IN THE STATE OF OHIO, COUNTY OF LOGAN, TOWNSHIP OF JEFFERSON, IN VIRGINIA MILITARY SURVEY 3139, AND BEING A PART OF THE TRACT OF LAND CONVEYED TO DIVERSIFIED EQUITY CORPORATION BY DEED OF RECORD IN DEED BOOK 361, PAGES 700-710, RECORDER'S OFFICE, LOGAN COUNTY, OHIO.

KNOW ALL MEN BY THESE PRESENTS THAT DIVERSIFIED EQUITY CORPORATION BY ITS PRESIDENT MAX L. NIFONG AND ITS SECRETARY RAYMOND KEIM HAVING BEEN DULY AUTHORIZED AND BEING PROPRIETORS OF THE LAND INDICATED ON THE ACCOMPANYING PLAT HAVE AUTHORIZED THE PLATTING THEREOF AND DO HEREBY DEDICATE THE DRIVES, LANES AND RESERVE TO PRIVATE USE FOREVER.

*Max L. Nifong*  
MAX L. NIFONG - PRESIDENT  
*Raymond Keim*  
RAYMOND KEIM - SECRETARY  
DIVERSIFIED EQUITY CORP. 5500 DEPAUW BLVD.  
INDIANAPOLIS, INDIANA

STATE OF Indiana  
COUNTY OF Marion

BEFORE ME A NOTARY PUBLIC IN AND FOR SAID COUNTY PERSONALLY CAME MAX L. NIFONG, PRESIDENT AND RAYMOND KEIM, SECRETARY OF DIVERSIFIED EQUITY CORPORATION WHO ACKNOWLEDGED THE SIGNING OF THE FOREGOING INSTRUMENT TO BE THEIR VOLUNTARY ACT AND DEED FOR THE USES AND PURPOSES THEREIN EXPRESSED.

IN WITNESS WHEREOF, I HAVE HEREUNTO SET MY HAND AND AFFIXED MY OFFICIAL SEAL THIS 31<sup>ST</sup> DAY OF August, 1976.

BY *Denise D. Kaler*  
NOTARY PUBLIC  
My Commission Expires 4/25/79.

### SURVEYORS CERTIFICATE

THE ACCOMPANYING PLAT REPRESENTS A SUBDIVISION OF LAND IN VIRGINIA MILITARY SURVEY No 3139, JEFFERSON TOWNSHIP, LOGAN COUNTY, OHIO. THE TRACT HAS AN AREA OF 2.9183 ACRES IN STREETS AND 8.7361 ACRES IN LOTS AND 0.8169 ACRES IN RESERVES MAKING A TOTAL OF 12.4713 ACRES. ALL MEASUREMENTS ARE IN FEET AND DECIMALS OF A FOOT. ALL MEASUREMENTS ON CURVES ARE (CHORD) DISTANCES.

I HEREBY CERTIFY THAT THE ACCOMPANYING PLAT IS A CORRECT REPRESENTATION OF KAMP-A-LOTT, SECTION No 8

*Norman J. Nuber* # 4813 August 18, 1976  
REGISTERED SURVEYOR

REVIEWED THIS 8<sup>th</sup> DAY OF October, 1976 *Walter Stone*  
CHAIRMAN, TOWNSHIP TRUSTEES  
APPROVED THIS 12<sup>th</sup> DAY OF October, 1976 *Chester R. Kurtz, P.E.*  
LOGAN COUNTY ENGINEER  
APPROVED THIS 8<sup>th</sup> DAY OF October, 1976 *Gene W. Horst, M.D.*  
LOGAN COUNTY HEALTH DEPT.  
REVIEWED THIS \_\_\_\_\_ DAY OF \_\_\_\_\_, 19\_\_\_\_  
LOGAN COUNTY SOIL AND WATER CONSERVATION DISTRICT  
APPROVED THIS 8<sup>th</sup> DAY OF October, 1976 *Norman R. Scott*  
LUC REGIONAL PLANNING COMMISSION  
TRANSFERRED THIS 1<sup>ST</sup> DAY OF NOVEMBER, 1976 *May L. Slater*  
LOGAN COUNTY AUDITOR  
232045

FILED FOR RECORD THIS 1<sup>st</sup> DAY OF November, 1976 AT 4:15 P.M.

RECORDED THIS 1<sup>st</sup> DAY OF November, 1976 IN PLAT BOOK 6F  
PAGE No 89-90

*Luta Ruyter*  
LOGAN COUNTY RECORDER

THE PROFESSIONAL CORPORATION OF  
**DESIGNERS & SURVEYORS**  
2859 SULLIVANT AVE. COLUMBUS, OHIO  
2305 FAR HILLS AVE. DAYTON, OHIO