

BOUNDARY SURVEY OF SURPLUS LANDS

STATE OF OHIO

OFFICE OF LAKE LANDS ADMINISTRATOR

INDIAN LAKE RESERVOIR LANDS

WATERBURY SUMMER RESORT

NUMBER 1

INDEX OF SHEETS

TITLE SHEET	1
PROPERTY / PLANIMETRIC SHEETS	2-3
PARCEL SUMMARY	4-7
PRIMARY-SECONDARY TRAVERSE AND PRIMARY BENCH CIRCUIT	8
REFERENCES-PRIMARY TRAVERSE STATIONS	9
BENCH MARKS-PRIMARY CIRCUIT	10

DEDICATION

Situated in Virginia Military Survey 9925, Washington Township, Logan County, Ohio, Indian Lake Reservoir Lands containing 152,111 square feet or 3.489 acres and being a part of the lands conveyed to the State of Ohio for reservoir purposes.

The undersigned State of Ohio, Office of the Lake Lands Administrator, John W. Brown, Administrator, and by the authority of Chapter 5315 of the Revised Code of Ohio, hereby certifies that the attached plat correctly represents the waters edge between lands of the State of Ohio and lands of the private owners shown herein, pursuant to Chapter 5315 of the Revised Code of Ohio, in the "Waterbury Summer Resort", Indian Lake Reservoir Land, said Lands originally acquired as Lewistown Reservoir Lands pursuant to a Resolution of the General Assembly on May 22, 1851, (49 Ohio Laws 787), and does hereby accept this plat of same and dedicate to public use as such all or parts of the roads, boulevards, cul-de-sacs, parks, planting strip, etc., shown herein and not heretofore dedicated and all existing sewers and public utility uses not shown herein.

The undersigned further agrees that any use or improvements made on this land shall be in conformity with all existing valid zoning, platting, health or other lawful rules and regulations of Logan County, Ohio, or political subdivision thereof, for the benefit of the State of Ohio and all other subsequent owners or assigns taking title from, under or through the undersigned.

The dimensions of the lots and streets are shown on the plat in feet and decimal parts thereof.

IN WITNESS WHEREOF, John W. Brown, Agent for the State of Ohio has hereunto set his hand this 30th day of June, 1976.


Witness: Robert F. Grimes
STATE OF OHIO
John W. Brown, Administrator
Office of the Lake Lands Administrator

STATE OF OHIO,
COUNTY OF ALLEN, SS:-

Before me, a Notary Public, in and for said county Personally came John W. Brown, Agent for the State of Ohio, who acknowledge the signing of the foregoing instrument to be his voluntary act and deed as such Agent for the uses and purposes therein expressed.

IN WITNESS WHEREOF, I have hereunto set my hand and affixed my official seal this 30th day of June, 1976.

Robert D. Burns
Notary Public
My Commission Expires 11/7, 1977

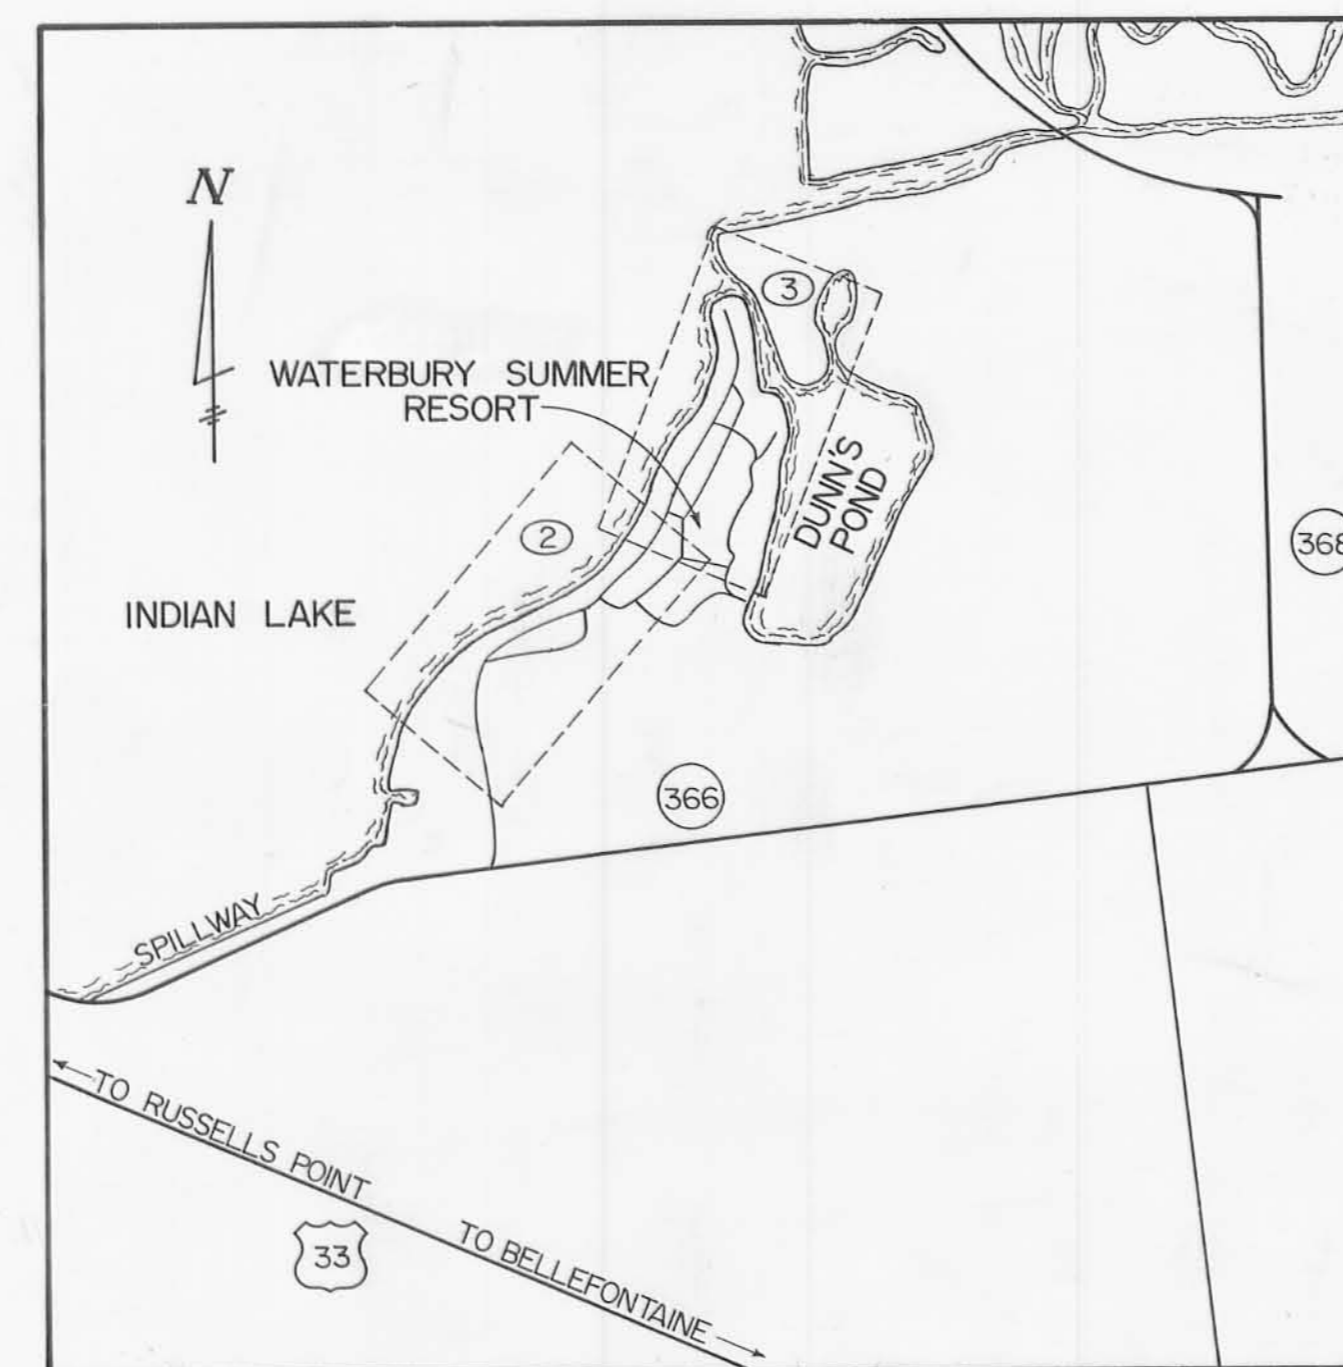

SURVEYOR'S CERTIFICATE

All of the attached 7 sheets correctly represents lands surveyed by and under our supervision from October 1975 to May 1976, and are correct to the best of our knowledge and belief.

Kohli & Kalher Associates, Limited

Robert F. Grimes
ROBERT F. GRIMES
Registered Surveyor 5050

Bruce C. Plumb
BRUCE C. PLUMB
Registered Surveyor 5047



REVIEWS AND APPROVALS

REVIEWED THIS _____ DAY OF _____ 1976. _____
CHAIRMAN, WASHINGTON TOWNSHIP TRUSTEES.

REVIEWED THIS _____ DAY OF _____ 1976. _____
LOGAN COUNTY SOIL AND WATER CONSERVATION DISTRICT.

APPROVED THIS 8th DAY OF November 1976. Chester R. Kutz, P.E.
LOGAN COUNTY ENGINEER

APPROVED THIS _____ DAY OF _____ 1976. _____
LOGAN COUNTY SANITARY ENGINEER

APPROVED THIS _____ DAY OF _____ 1976. _____
LOGAN-UNION-CHAMPAIGN COUNTY REGIONAL PLANNING COMMISSION

APPROVED THIS 8th DAY OF NOVEMBER 1976. Donal E. Bane
Shirley Kennedy
Warren W. Smith
LOGAN COUNTY COMMISSIONERS


232226
FILED FOR RECORD THIS 10th DAY OF November 1976, AT 12:45 P.M.

RECORDED THIS 10 DAY OF November 1976, IN PLAT BOOK 6 F PAGE N^o 91 thru 97
Ruth Royer
LOGAN COUNTY RECORDER

TRANSFERED THIS 9th DAY OF Nov. 1976. Mary G. Slater
LOGAN COUNTY AUDITOR

INDIAN LAKE

WASTE WEIR EL. 996.4

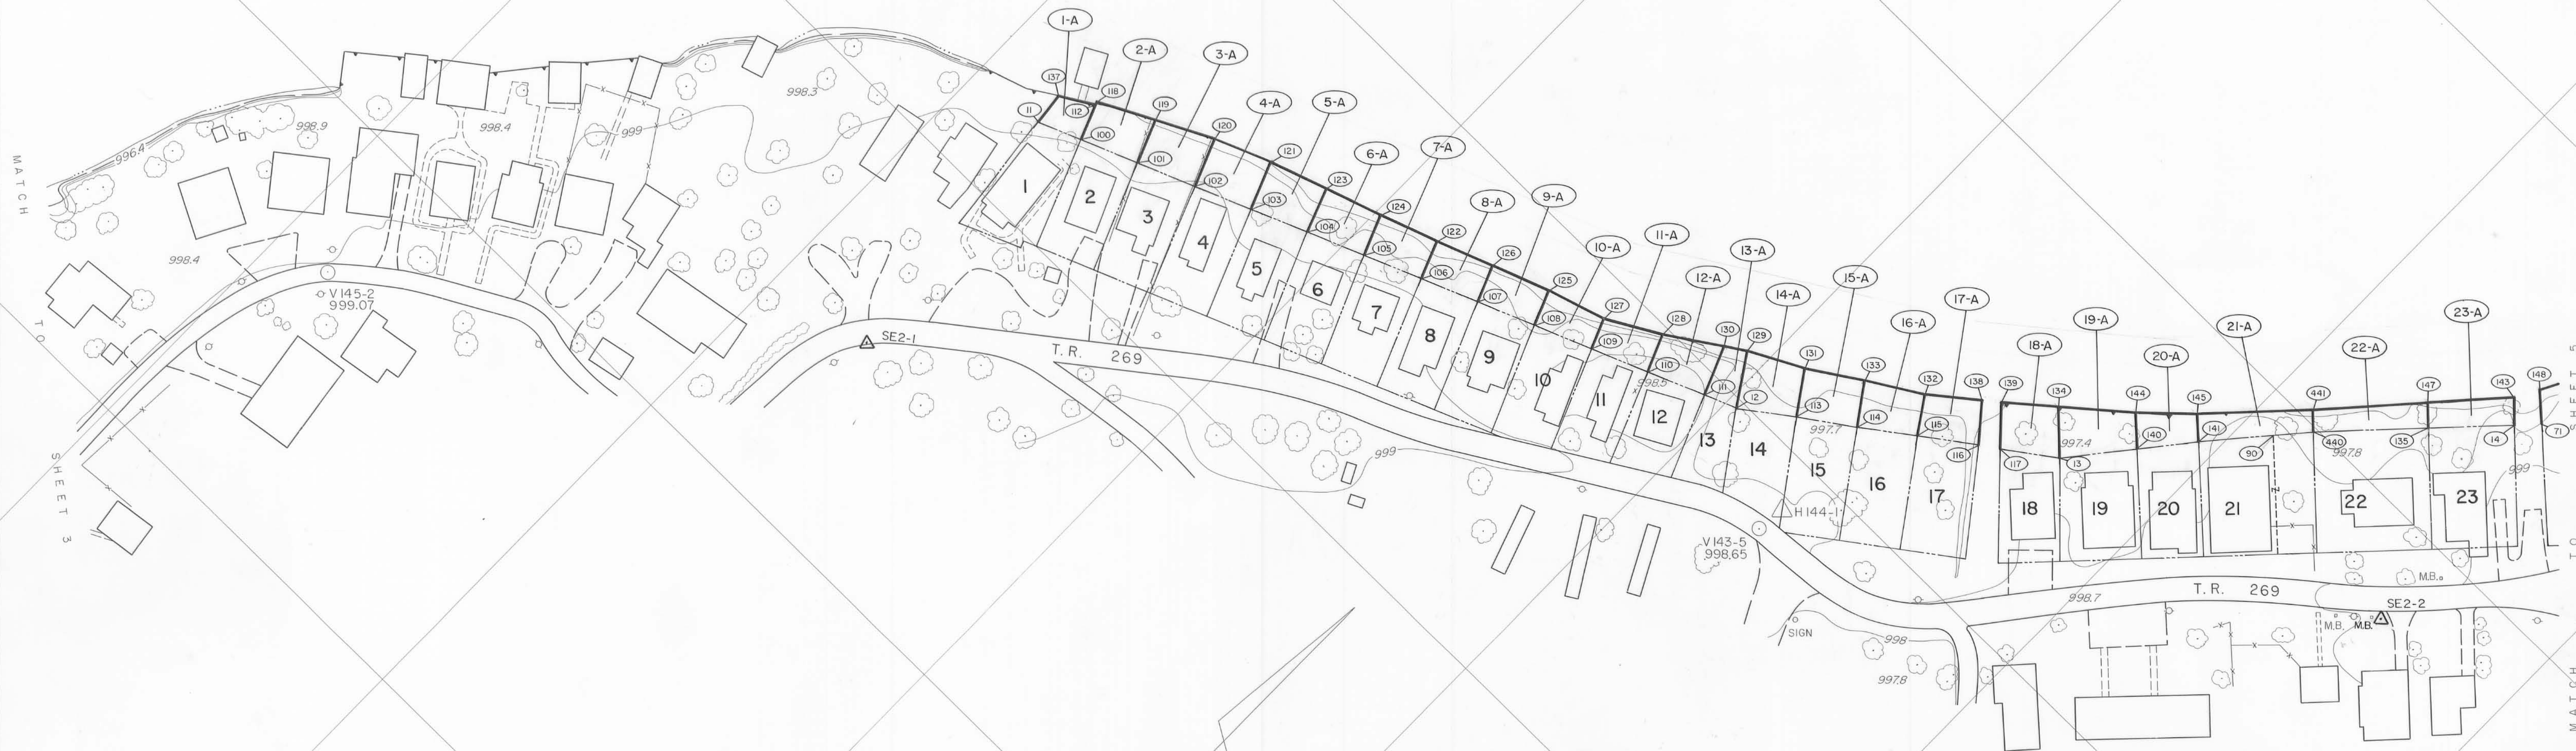


SURVEYOR'S CERTIFICATE

This plat correctly represents lands surveyed by and under our supervision from October 1975 to May 1976, and is correct to the best of our knowledge and belief.

KOHLI & KALIHAR ASSOCIATES, LIMITED

Robert F. Grimes
ROBERT F. GRIMES
Registered Surveyor 5050

Bruce C. Plumb
BRUCE C. PLUMB
Registered Surveyor 5047

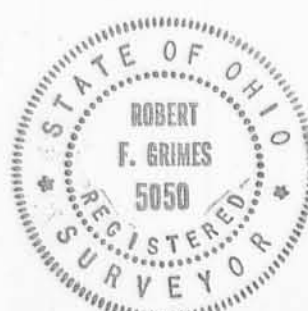

TOPOGRAPHIC MAP
OF
INDIAN LAKE
S.E. AREA

COMPILED BY PHOTOGRAMMETRIC METHODS
BY
Ralph L. Woolpert Company
CONSULTING SERVICES
ENGINEERING, PLANNING & PHOTOGRAMMETRY
2214 STANLEY AVENUE - DAYTON, OHIO 45424
441 HOOVERLAND ROAD - CINCINNATI, OHIO 45240

SHEET 4 OF 9


STATE OF OHIO
OFFICE OF
LAKE LANDS ADMINISTRATOR


INDIAN LAKE
LOGAN COUNTY
WASHINGTON TOWNSHIP
WATERBURY SUMMER RESORT
PROPERTY/PLANIMETRIC

KOHLI & KALIHAR ASSOC.
LIMITED
ENGINEERS & SURVEYORS
LIMA, OHIO 45801

SCALE: SEE BAR SCALE
DATE: JAN. 1976
COMPUTED BY: E.L.E. CHECKED BY: B.C.P.
DRAWN BY: J.L.M.

















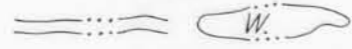






 Real Estate transferred to Charles L. Barrett and Evelyn M. Barrett as recorded in Deed Book 184, Page 400, and containing 0.13 acres, more or less.

 Real Estate transferred to Charles L. Barrett and Evelyn M. Barrett as recorded in Deed Book 177, Page 12, and containing 0.05 acres, more or less.

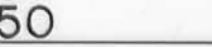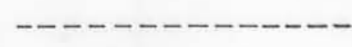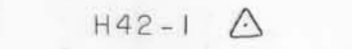LEGEND

SCALE 1"=50' CONTOUR INTERVAL 1'
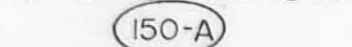
<p>SECONDARY TRAVERSE STATION </p> <p>EXIST. PROPERTY LINE </p> <p>ROADS </p> <p>BUILDINGS </p> <p>SIDEWALKS </p> <p>FENCES </p> <p>WALLS </p> <p>GUARD RAIL </p> <p>POLES </p> <p>POINT NUMBER </p> <p>ORIGINAL LOT N^o </p>	<p>EXIST. LOT LINE </p> <p>HORIZONTAL CONTROL </p> <p>VERTICAL CONTROL </p> <p>CONTOURS </p> <p>WASTE WEIR ELEVATION </p> <p>WATER </p> <p>BRIDGE CULVERT </p> <p>TREES </p> <p>PARCEL CONVEYED </p> <p>PROPOSED PROPERTY LINE </p>
--	---

SURVEYOR'S CERTIFICATE

This plat correctly represents lands surveyed by and under our supervision from October 1975 to May 1976, and is correct to the best of our knowledge and belief.

KOHLI & KALIHER ASSOCIATES, LIMITED

Robert F. Grimes
ROBERT F. GRIMES
Registered Surveyor 5050

Bruce C. Plumb
BRUCE C. PLUMB
Registered Surveyor 5047




TOPOGRAPHIC MAP
OF
INDIAN LAKE
S.E. AREA

COMPILED BY PHOTOGRAMMETRIC METHODS
BY
Ralph L. Woolpert Company
CONSULTING SERVICES
ENGINEERING, PLANNING & PHOTOGRAMMETRY
2241 WATKINS AVENUE, DAYTON, OHIO 45424
447 HORTON ROAD, CINCINNATI, OHIO 45240

SHEET 5 OF 9

STATE OF OHIO
OFFICE OF
LAKE LANDS ADMINISTRATOR

INDIAN LAKE
LOGAN COUNTY
WASHINGTON TOWNSHIP
WATERBURY SUMMER RESORT
PROPERTY/PLANIMETRIC

KOHLI & KALIHER ASSOC. LIMITED ENGINEERS & SURVEYORS LIMA, OHIO 45801	SCALE: SEE BAR SCALE DATE: APRIL 1976 COMPUTED BY: E.L.E. DRAWN BY: J.L.M.	CHECKED BY B.C.P.
--	---	----------------------


PARCEL

SUMMARY

ORIGINAL LOT N°	PARCEL CONVEYED	POINT N°	BEARING & DISTANCE	STATE PLANE COORDINATES	AREA	OWNER	ORIGINAL LOT N°	PARCEL CONVEYED	POINT N°	BEARING & DISTANCE	STATE PLANE COORDINATES	AREA	OWNER
1 VOL. 325 PAGE 811	1-A	11 137 112 100 11	N06°50'15"W, 21.56' N60°29'52"E, 24.55' S21°57'08"E, 24.04' S68°02'52"W, 29.96'	N296309.218 E1618552.022 N296330.614 E1618549.370 N296342.789 E1618570.690 N296320.528 E1618579.765	AREA 11 137 112 100 11 604 S.F. 0.014 ACRE	RICHARD E. HASTINGS & ROSE M. HASTINGS	15 VOL. 286 PAGE 119	15-A	113 131 133 114 113	N35°27'38"W, 32.50' N57°37'01"E, 40.05' S35°27'38"E, 30.35' S54°32'22"W, 39.99'	N296518.198 E1619039.918 N296544.595 E1619020.959 N296566.177 E1619054.694 N296541.527 E1619072.399	AREA 113 131 133 114 113 1257 S.F. 0.029 ACRE	MILDRED S. BRACKNEY
2 VOL. 301 PAGE 419	2-A	100 118 119 101 100	N21°57'08"W, 26.37' N62°33'27"E, 40.13' S21°57'08"E, 30.21' S68°02'52"W, 39.95'	N296320.528 E1618579.765 N296344.947 E1618569.811 N296363.583 E1618605.355 N296335.608 E1618616.759	AREA 100 118 119 101 100 1130 S.F. 0.026 ACRE	PATRICIA R. COVALT	16 VOL. 286 PAGE 119	16-A	114 133 132 115 114	N35°27'38"W, 30.35' N57°37'00"E, 40.05' S35°27'38"E, 28.20' S54°32'22"W, 39.99'	N296541.527 E1619072.399 N296566.177 E1619054.694 N296587.760 E1619088.429 N296564.855 E1619104.879	AREA 114 133 132 115 114 1171 S.F. 0.027 ACRE	MILDRED S. BRACKNEY
3 VOL. 323 PAGE 884	3-A	101 119 120 102 101	N21°57'08"W, 30.21' N63°20'24"E, 40.09' S21°57'08"E, 33.50' S68°02'52"W, 39.95'	N296335.608 E1618616.759 N296363.583 E1618605.355 N296381.711 E1618641.108 N296350.689 E1618653.754	AREA 101 119 120 102 101 1273 S.F. 0.029 ACRE	RICHARD FRENCH & PAULINE M. FRENCH	17 VOL. 286 PAGE 119	17-A	115 132 138 116 115	N35°27'38"W, 28.20' N52°44'08"E, 37.28' S40°46'03"E, 29.50' S54°32'22"W, 39.99'	N296564.855 E1619104.879 N296587.760 E1619088.429 N296610.450 E1619118.009 N296588.184 E1619137.360	AREA 115 132 138 116 115 1113 S.F. 0.026 ACRE	MILDRED S. BRACKNEY
4 VOL. 331 PAGE 253	4-A	102 120 121 103 102	N21°57'08"W, 33.50' N68°02'52"E, 39.95' S21°57'08"E, 33.50' S68°02'52"W, 39.95'	N296350.689 E1618653.754 N296381.711 E1618641.108 N296396.792 E1618678.102 N296365.770 E1618690.748	AREA 102 120 121 103 102 1338 S.F. 0.031 ACRE	GLEN E. BACKERS	18 VOL. 269 PAGE 143	18-A	117 139 134 13 117	N42°21'45"W, 30.50' N50°33'13"E, 37.28' S46°35'17"E, 33.50' S54°32'22"W, 39.99'	N296596.137 E1619148.434 N296618.592 E1619127.794 N296642.392 E1619156.488 N296619.466 E1619180.915	AREA 117 139 134 13 117 1225 S.F. 0.028 ACRE	BILLIE JEAN PATTON
5 VOL. 286 PAGE 116	5-A	103 121 123 104 103	N21°57'08"W, 33.50' N71°14'51"E, 40.01' S21°57'08"E, 31.27' S68°02'52"W, 39.95'	N296365.770 E1618690.748 N296396.792 E1618678.102 N296409.804 E1618715.939 N296380.851 E1618727.742	AREA 103 121 123 104 103 1294 S.F. 0.030 ACRE	MILDRED S. BRACKNEY	19 VOL. 331 PAGE 21	19-A	13 134 144 140 13	N46°35'17"W, 33.50' N49°28'28"E, 50.86' S45°56'31"E, 24.37' S39°08'21"W, 50.44'	N296619.466 E1619180.915 N296642.392 E1619156.488 N296675.592 E1619195.017 N296658.713 E1619212.598	AREA 13 134 144 140 13 1459 S.F. 0.033 ACRE	ROBERT W. SCHUTTE & ROBERT F. BROTZGE
6 VOL. 286 PAGE 116	6-A	104 123 124 105 104	N21°57'08"W, 31.27' N71°14'51"E, 40.01' S21°57'08"E, 29.03' S68°02'52"W, 39.95'	N296380.851 E1618727.742 N296409.804 E1618715.939 N296422.817 E1618753.776 N296395.932 E1618764.736	AREA 104 123 124 105 104 1204 S.F. 0.028 ACRE	MILDRED S. BRACKNEY	20 VOL. 349 PAGE 531	20-A	140 144 145 141 140	N45°56'31"W, 24.37' N49°28'28"E, 40.39' S45°56'30"E, 17.10' S39°08'21"W, 40.36'	N296658.713 E1619212.598 N296675.592 E1619195.017 N296701.959 E1619225.615 N296690.117 E1619237.950	AREA 140 144 145 141 140 834 S.F. 0.019 ACRE	FRANK P. BURNS & RITA M. BURNS
7 VOL. 286 PAGE 116	7-A	105 124 122 106 105	N21°57'08"W, 29.03' N71°14'51"E, 40.01' S21°57'08"E, 26.80' S68°02'52"W, 39.95'	N296395.932 E1618764.736 N296422.817 E1618753.776 N296435.830 E1618791.614 N296411.013 E1618801.730	AREA 105 124 122 106 105 1115 S.F. 0.026 ACRE	MILDRED S. BRACKNEY	21 VOL. 285 PAGE 563	21-A	141 145 441 440 90 141	N45°56'30"W, 17.10' N42°27'48"E, 75.28' S45°56'29"E, 14.76' S43°48'40"W, 25.00' S39°08'21"W, 50.44'	N296690.117 E1619237.950 N296701.959 E1619225.615 N296757.694 E1619276.219 N296747.451 E1619286.888 N296729.363 E1619269.631	AREA 141 145 441 440 90 141 1148 S.F. 0.026 ACRE	MARY JANE NULSEN
8 VOL. 286 PAGE 116	8-A	106 122 126 107 106	N21°57'08"W, 26.80' N69°28'54"E, 39.96' S21°57'08"E, 25.80' S68°02'52"W, 39.95'	N296411.013 E1618801.730 N296435.830 E1618791.614 N296449.984 E1618828.985 N296426.093 E1618838.725	AREA 106 122 126 107 106 1051 S.F. 0.024 ACRE	MILDRED S. BRACKNEY	22 VOL. 311 PAGE 177	22-A	135 147 441 440 135	N45°56'25"W, 16.53' S42°27'49"W, 75.01' S45°56'29"E, 14.76' N43°48'40"E, 74.98'	N296801.701 E1619338.647 N296813.228 E1619326.640 N296757.694 E1619276.219 N296747.451 E1619286.888	AREA 135 147 441 440 135 1173 S.F. 0.027 ACRE	MARY JANE NULSEN
9 VOL. 286 PAGE 116	9-A	107 126 125 108 107	N21°57'08"W, 25.80' N69°28'54"E, 39.96' S21°57'08"E, 24.80' S68°02'52"W, 39.95'	N296426.093 E1618838.725 N296449.984 E1618828.985 N296464.139 E1618866.357 N296441.174 E1618875.719	AREA 107 126 125 108 107 1011 S.F. 0.023 ACRE	MILDRED S. BRACKNEY	23 VOL. 341 PAGE 681	23-A	135 147 143 14 135	N45°56'25"W, 16.53' N42°27'48"E, 56.46' S45°56'26"E, 17.85' S43°48'40"W, 56.44'	N296801.701 E1619338.647 N296813.228 E1619326.640 N296855.028 E1619364.590 N296842.562 E1619377.575	AREA 135 147 143 14 135 970 S.F. 0.022 ACRE	ANASTASIA A. SCHRECK
10 VOL. 286 PAGE 116	10-A	108 125 127 109 108	N21°57'08"W, 24.80' N73°28'53"E, 40.13' S21°57'08"E, 21.00' S68°02'52"W, 39.95'	N296441.174 E1618875.719 N296464.139 E1618866.357 N296475.701 E1618904.786 N296456.255 E1618912.713	AREA 108 125 127 109 108 915 S.F. 0.021 ACRE	MILDRED S. BRACKNEY	PT.24 VOL. 336 PAGE 774	24-1A	71 148 161 160 71	N45°56'30"W, 22.00' N23°31'41"E, 25.57' S46°02'41"E, 30.86' S43°48'40"W, 24.00'	N296855.658 E1619389.836 N296870.894 E1619373.966 N296894.376 E1619384.080 N296873.222 E1619406.192	AREA 71 148 161 160 71 634 S.F. 0.015 ACRE	STANLEY M. BROTZGE & DOLORES E. BROTZGE DOLORES E. BROTZGE
11 VOL. 286 PAGE 116	11-A	109 127 128 110 109	N21°57'08"W, 21.00' N60°04'06"E, 40.34' S21°57'08"E, 26.60' S68°02'52"W, 39.95'	N296456.255 E1618912.713 N296475.701 E1618904.786 N296495.968 E1618939.666 N296471.336 E1618949.707	AREA 109 127 128 110 109 951 S.F. 0.022 ACRE	MILDRED S. BRACKNEY	PT.24 VOL. 288 PAGE 307	24-2A	553 160 161 153 553	S43°48'40"W, 42.08' N46°02'41"W, 30.86' N23°31'42"E, 44.91' S46°02'26"E, 46.43'	N296903.523 E1619435.393 N296873.222 E1619406.192 N296894.376 E1619384.080 N296935.620 E1619401.844	AREA 553 160 161 153 553 1626 S.F. 0.037 ACRE	RAYMOND A. ST. CLAIR & MARTINA K. ST. CLAIR
12 VOL. 286 PAGE 116	12-A	110 128 130 111 110	N21°57'08"W, 26.60' N56°52'38"E, 40.00' S23°07'57"E, 34.36' S68°02'52"W, 39.95'	N296471.336 E1618949.707 N296495.968 E1618939.666 N296517.957 E1618973.079 N296486.417 E1618986.701	AREA 110 128 130 111 110 1208 S.F. 0.028 ACRE	MILDRED S. BRACKNEY	25 VOL. 237 PAGE 439	25-A	70 153 154 84 70	N46°02'26"W, 29.50' N26°16'03"E, 37.72' S48°54'26"W, 41.20' S44°14'15"W, 38.00'	N296915.227 E1619423.160 N296935.620 E1619401.844 N296969.514 E1619418.405 N296942.557 E1619449.562	AREA 70 153 154 84 70 1312 S.F. 0.030 ACRE	LEWIS J. EMMELHEINTZ & NETTIE E. EMMELHEINTZ
13 VOL. 286 PAGE 119	13-A	111 130 129 12 111	N23°07'57"W, 34.36' N56°52'38"E, 14.59' S35°14'48"E, 38.20' S68°02'52"W, 22.39'	N296486.417 E1618986.701 N296517.957 E1618973.079 N296525.980 E1618985.270 N296494.870 E1619007.438	AREA 111 130 129 12 111 663 S.F. 0.015 ACRE	MILDRED S. BRACKNEY	STATE OF OHIO OFFICE OF LAKE LANDS ADMINISTRATOR						
14 VOL. 286 PAGE 119	14-B	12 129 131 113 12	N35°14'48"W, 38.20' N62°40'47"E, 40.25' S35°27'38"E, 32.50' S54°32'22"W, 39.99'	N296494.870 E1619007.438 N296525.980 E1618985.270 N296544.595 E1619020.959 N296518.198 E1619039.918	AREA 12 129 131 113 12 1411 S.F. 0.032 ACRE	MILDRED S. BRACKNEY							INDIAN LAKE LOGAN COUNTY WASHINGTON TOWNSHIP WATERBURY SUMMER RESORT PARCEL SUMMARY
KOHLI & KALIHAR ASSOC. LIMITED ENGINEERS & SURVEYORS LIMA, OHIO 45801							SCALE: NONE DATE: 1-2-76 COMPUTED BY: E.L.E. DRAWN BY: J.L.M.		CHECKED BY: B.C.P.				

PARCEL

SUMMARY

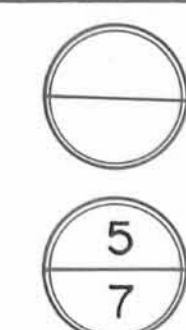


Main table with columns for ORIGINAL LOT N°, PARCEL CONVEYED, POINT N°, BEARING & DISTANCE, STATE PLANE COORDINATES, AREA, OWNER, and a second set of the same columns. It lists various parcels with their respective details and owners.

STATE OF OHIO
OFFICE OF
LAKE LANDS ADMINISTRATOR
INDIAN LAKE
LOGAN COUNTY
WASHINGTON TOWNSHIP
WATERBURY SUMMER RESORT
PARCEL SUMMARY
KOHLI & KALIHOR ASSOC. LIMITED ENGINEERS & SURVEYORS LIMA, OHIO 45801
SCALE: NONE
DATE: 4-16-76
COMPUTED BY: E.L.E.
DRAWN BY: J.L.M.
CHECKED BY: B.C.P.

PARCEL


SUMMARY

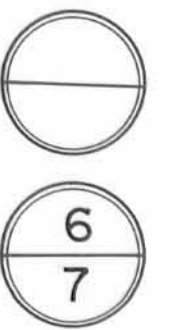

ORIGINAL LOT N°	PARCEL CONVEYED	POINT N°	BEARING & DISTANCE	STATE PLANE COORDINATES	AREA	OWNER	ORIGINAL LOT N°	PARCEL CONVEYED	POINT N°	BEARING & DISTANCE	STATE PLANE COORDINATES	AREA	OWNER	
53 VOL. 327 PAGE 77	53-A	333	N69°41'14"E, 38.40'	N297925.283 E1619941.639	AREA 333 341 342 334 333 1720 S.F. 0.039 ACRE	RAYMOND SCHATZMAN	100,101 VOL. 307 PAGE 442	100101-A	435	S78°57'40"E, 73.69'	N297268.117 E1620057.690	AREA 435 414 303 300 624 431 435 2284 S.F. 0.052 ACRE	WILLIS D. WHITAKER & DOROTHY WHITAKER	
54 VOL. 341 PAGE 185	54-A	335	N69°41'14"E, 41.54'	N297887.890 E1619955.844	AREA 335 405 341 333 335 1599 S.F. 0.037 ACRE	RICHARD L. WRIGHT & MARTHA F. WRIGHT	127 VOL. 274 PAGE 512	127-A	623	N80°45'51"E, 57.80'	N297211.133 E1620063.898	AREA 623 301 304 622 623 2176 S.F. 0.050 ACRE	STEPHEN A. HEILIGENBERG & RITA H. HEILIGENBERG & RICHARD N. HEILIGENBERG & PHYLLIS J. HEILIGENBERG	
55 VOL. 341 PAGE 253	55-A	336	N69°41'14"E, 28.73'	N297850.275 E1619970.134	AREA 336 340 343 344 405 335 336 1540 S.F. 0.035 ACRE	HUGH M. WRIGHT	128,129 VOL. 320 PAGE 822	128129-A	622	N80°45'51"E, 51.00'	N297171.761 E1620070.962	AREA 622 304 357 611 622 3770 S.F. 0.087 ACRE	BEATRICE UNVERFERTH	
56,57 VOL. 326 PAGE 485	5657-A	338	N69°41'14"E, 12.70'	N297775.489 E1619998.544	AREA 338 339 354 340 336 338 2205 S.F. 0.051 ACRE	KATHLEEN F. PORTUNE	130 VOL. 195 PAGE 351	130-A	611	N80°45'51"E, 43.23'	N297092.997 E1620085.093	AREA 611 357 358 243 610 3502 S.F. 0.080 ACRE	ROBERT M. SHANK & VIOLET G. SHANK	
58 VOL. 184 PAGE 46	58-A	468	N39°37'09"W, 3.47'	N297634.831 E1619948.868	AREA * 468 456 460 458 411 452 298 297 470 468 6404 S.F. 0.147 ACRE	CHARLES L. BARRETT & EVELYN M. BARRETT	131 VOL. 319 PAGE 202	131-A	610	S68°15'17"E, 51.00'	N297034.068 E1620072.294	AREA 610 243 244 241 610 2111 S.F. 0.048 ACRE	KIMBER T. PYLES & DORIS B. PYLES	
59 VOL. 355 PAGE 814	59-A	468	N50°23'22"E, 10.00'	N297634.831 E1619948.868	AREA 468 469 467 453 468 400 S.F. 0.009 ACRE	BARBARA ALICE FUSON	132 VOL. 303 PAGE 821	132-A	241	S68°15'17"E, 54.40'	N296997.055 E1620056.955	AREA 241 244 245 239 241 2159 S.F. 0.050 ACRE	DONALD W. SMITH & EVELYN I. SMITH	
	59-B	469	N50°23'22"E, 59.53'	N297641.237 E1619956.547	AREA * 469 470 296 295 273 469 2038 S.F. 0.047 ACRE	CHARLES L. BARRETT & EVELYN M. BARRETT	133 VOL. 196 PAGE 300	133-A	239	S68°15'17"E, 53.40'	N296960.048 E1620041.617	AREA 239 245 246 617 239 2249 S.F. 0.052 ACRE	CHARLOTTE V. STEBBINS	
	FOR PARCELS 60-A THROUGH 64-A, SEE SHEET 7							134 VOL. 351 PAGE 845	134-A	613	S68°15'17"E, 62.30'	N296904.568 E1620018.612	AREA 613 394 393 386 614 613 1991 S.F. 0.046 ACRE	MAURICE F. TANGEMAN & MARGARET RITA TANGEMAN
							135 VOL. 296 PAGE 40	135-A	386	S79°46'16"E, 63.26'	N296868.151 E1620009.137	AREA 386 393 391 374 386 2539 S.F. 0.058 ACRE	PAUL MANSFIELD & EDITH MANSFIELD	
65 VOL. 224 PAGE 19	65-A	356	N50°23'22"E, 74.63'	N297450.565 E1620102.640	AREA 356 287 262 263 264 265 266 267 268 269 270 421 419 418 417 356 7804 S.F. 0.179 ACRE	WOODROW W. PURDY	136,137,138 VOL. 304 PAGE 530	136138-A	374	S79°46'16"E, 61.94'	N296828.252 E1620001.861	AREA 374 391 392 449 448 615 374 7041 S.F. 0.162 ACRE	LLOYD M. WHITESELL	
96,97 VOL. 268 PAGE 558	9697-A	261	S57°43'13"E, 60.60'	N297338.565 E1620096.093	AREA 261 299 414 435 428 261 4596 S.F. 0.105 ACRE	CLARA E. LONG & MARY L. SCOTT	* Contains a portion of the property described in Vol. 184, Pg. 400, owned by Charles L. and Evelyn M. Barrett.						STATE OF OHIO OFFICE OF LAKE LANDS ADMINISTRATOR	
							INDIAN LAKE LOGAN COUNTY WASHINGTON TOWNSHIP WATERBURY SUMMER RESORT PARCEL SUMMARY						KOHLI & KALHER ASSOC. LIMITED ENGINEERS & SURVEYORS LIMA, OHIO 45801	
							SCALE: NONE DATE: 4-22-76 COMPUTED BY: E.L.E. DRAWN BY: J.L.M.						CHECKED BY: B.C.P.	

PARCEL

SUMMARY

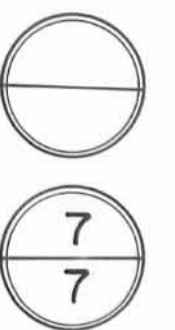

ORIGINAL LOT N ^o	PARCEL CONVEYED	POINT N ^o	BEARING & DISTANCE	STATE PLANE COORDINATES	AREA	OWNER	ORIGINAL LOT N ^o	PARCEL CONVEYED	POINT N ^o	BEARING & DISTANCE	AREA	OWNER
150,PT.151 VOL. 357 PAGE 306	150-A	389 412 447 446 650 389	S79°46'16"E,58.64' S12°44'05"W,67.19' N65°49'57"W,64.00' N24°10'03"E,26.00' N10°33'40"E,26.48'	N296691.071 E1619976.845 N296680.887 E1620034.590 N296615.287 E1620020.037 N296641.258 E1619961.543 N296665.025 E1619972.096	AREA 389 412 447 446 650 389 3543 S.F. 0.081 ACRE	CLEM J. STAVICK						
PT.151 VOL. 229 PAGE 357	151-A	446 447 398 616 446	S65°49'57"E,64.15' N23°56'07"E,37.00' N65°49'57"W,64.00' S24°10'03"W,37.00'	N296641.258 E1619961.543 N296615.287 E1620020.037 N296581.410 E1620005.160 N296607.442 E1619946.529	AREA 446 447 398 616 446 2371 S.F. 0.054 ACRE	GEORGE J. WITENKO						
152,153,154 VOL. 286 PAGE 116	152154-A	616 398 400 397 396 617 616	S65°49'57"E,64.15' S82°51'09"W,15.39' S24°06'47"W,24.28' S30°02'37"W,88.13' N65°40'14"W,42.00' N24°10'03"E,119.83'	N296607.442 E1619946.529 N296581.410 E1620005.160 N296579.434 E1619989.895 N296557.231 E1619980.062 N296480.771 E1619936.242 N296497.923 E1619897.903	AREA 616 398 400 397 396 617 616 5774 S.F. 0.133 ACRE	MILDRED S. BRACKNEY						
155 VOL. 319 PAGE 789	155-A	617 396 601 600 362 617	S65°40'14"E,42.00' S26°57'28"W,25.13' N65°49'58"W,20.80' S84°43'10"W,22.94' N24°10'03"E,36.50'	N296497.923 E1619897.903 N296480.771 E1619936.242 N296458.324 E1619924.937 N296466.765 E1619905.925 N296464.563 E1619883.091	AREA 617 396 601 600 362 617 1154 S.F. 0.026 ACRE	BESSIE I. WEST						
60 VOL. 197 PAGE 103	60-A	453 273 294 293 464 453	N50°23'22"E,57.30' S34°21'35"E,20.47' S44°12'55"E,19.68' S50°23'22"W,57.00' N39°37'09"W,40.00'	N297604.120 E1619974.497 N297640.898 E1620018.475 N297623.972 E1620030.117 N297609.923 E1620043.894 N297573.409 E1620000.125	AREA 453 273 294 293 464 453 2251 S.F. 0.052 ACRE	CHARLES L. BARRETT & EVELYN M. BARRETT						
61 VOL. 181 PAGE 38	61-A	464 293 292 291 466 463 464	N50°23'22"E,57.00' S49°39'17"E,13.08' S63°30'44"E,13.20' N89°07'05"E,24.06' S50°23'22"W,83.40' N39°37'09"W,40.00'	N297573.409 E1620000.125 N297609.923 E1620043.894 N297601.494 E1620053.898 N297595.655 E1620065.731 N297596.121 E1620089.790 N297542.698 E1620025.754	AREA * * 464 293 292 291 466 463 464 2610 SF. 0.060 ACRE	CHARLES L. BARRETT & EVELYN M. BARRETT						
62 VOL. 176 PAGE 581	62-A	463 466 290 465 462 463	N50°23'22"E,83.40' N89°07'05"E,33.81' S27°14'46"E,19.29' S50°23'22"W,105.64' N39°37'09"W,40.00'	N297542.698 E1620025.754 N297596.121 E1620089.790 N297596.775 E1620123.598 N297579.658 E1620132.498 N297511.987 E1620051.383	AREA * * 463 466 290 465 462 463 4073 SF 0.093 ACRE	CHARLES L. BARRETT & EVELYN M. BARRETT						
63 VOL. 209 PAGE 189	63-A	462 465 289 288 461 462	N50°23'22"E,105.64' S27°14'46"E,28.78' S02°17'59"W,15.97' S50°23'22"W,88.80' N39°37'09"W,40.00'	N297511.987 E1620051.383 N297579.658 E1620132.498 N297554.120 E1620145.776 N297538.161 E1620145.199 N297481.276 E1620077.012	AREA * * 462 465 289 288 461 462 4002 SF. 0.092 ACRE	CHARLES L. BARRETT & EVELYN M. BARRETT						
64 VOL. 209 PAGE 189	64-A	461 288 287 356 461	N50°23'22"E,88.80' S20°06'41"E,42.43' S50°23'22"W,74.63' N39°37'09"W,40.00'	N297481.276 E1620077.012 N297538.161 E1620145.199 N297498.373 E1620159.947 N297450.565 E1620102.640	AREA 461 288 287 356 461 3269 S.F. 0.075 ACRE	CHARLES L. BARRETT & EVELYN M. BARRETT						

* * Contains a portion of the property described in Vol. 177, Pg. 12, owned by Charles L. and Evelyn M. Barrett.

STATE OF OHIO
OFFICE OF
LAKE LANDS ADMINISTRATOR

INDIAN LAKE
LOGAN COUNTY
WASHINGTON TOWNSHIP
WATERBURY SUMMER RESORT
PARCEL SUMMARY

KOHLI & KALIHAR ASSOC. LIMITED	SCALE: NONE
ENGINEERS & SURVEYORS LIMA, OHIO 45801	DATE: 4-27-76
COMPUTED BY: E.L.E.	CHECKED BY:
DRAWN BY: J.L.M.	B.C.P.