

PLAT FOR DEDICATION OF LAND FOR ROAD PURPOSES

PLAT CABINET "A" SLIDE 721-A

PAUL T. HUMBLE
17.78 AC.
O.R. VOL. 21 PAGE 921


PAUL T. HUMBLE
2.529 AC.
O.R. VOL. 21 PAGE 919

ACCEPTANCE:
THIS PLATTED AND DEDICATION OF THE LAND SHOWN HEREON AS AN EXTENSION OF TRACEMOORE LANE IS HEREBY ACCEPTED BY US ON THE 28th DAY OF September, 1989 IN ACCORDANCE WITH SECTION 5553.31, REVISED CODE AND AS PER OUR RESOLUTION NUMBER 424-89 DATED September 28, 1989.

Edward K. Cox
Donald E. Lanier
Johna Collins
BOARD OF LOGAN COUNTY COMMISSIONERS

SURVEYOR'S CERTIFICATE
THE ACCOMPANYING PLAT REPRESENTS A SUBDIVISION OF LAND IN SECTION 30, TOWN 5 S., RANGE 13 E., BETWEEN THE MIAMI RIVERS SURVEY, LIBERTY TOWNSHIP, LOGAN COUNTY, OHIO. THE TRACT HAS AN AREA OF 0.146 AC. ALL MEASUREMENTS ARE IN FEET AND DECIMALS OF A FOOT. CURVE DATA IS AS SHOWN. I HEREBY CERTIFY THAT THE ACCOMPANYING PLAT IS A CORRECT REPRESENTATION OF A CUL-DE-SAC ON THE EAST END OF TRACEMOORE LANE.
SEPTEMBER 12, 1986

Leslie H. Geeslin
REGISTERED SURVEYOR 5248

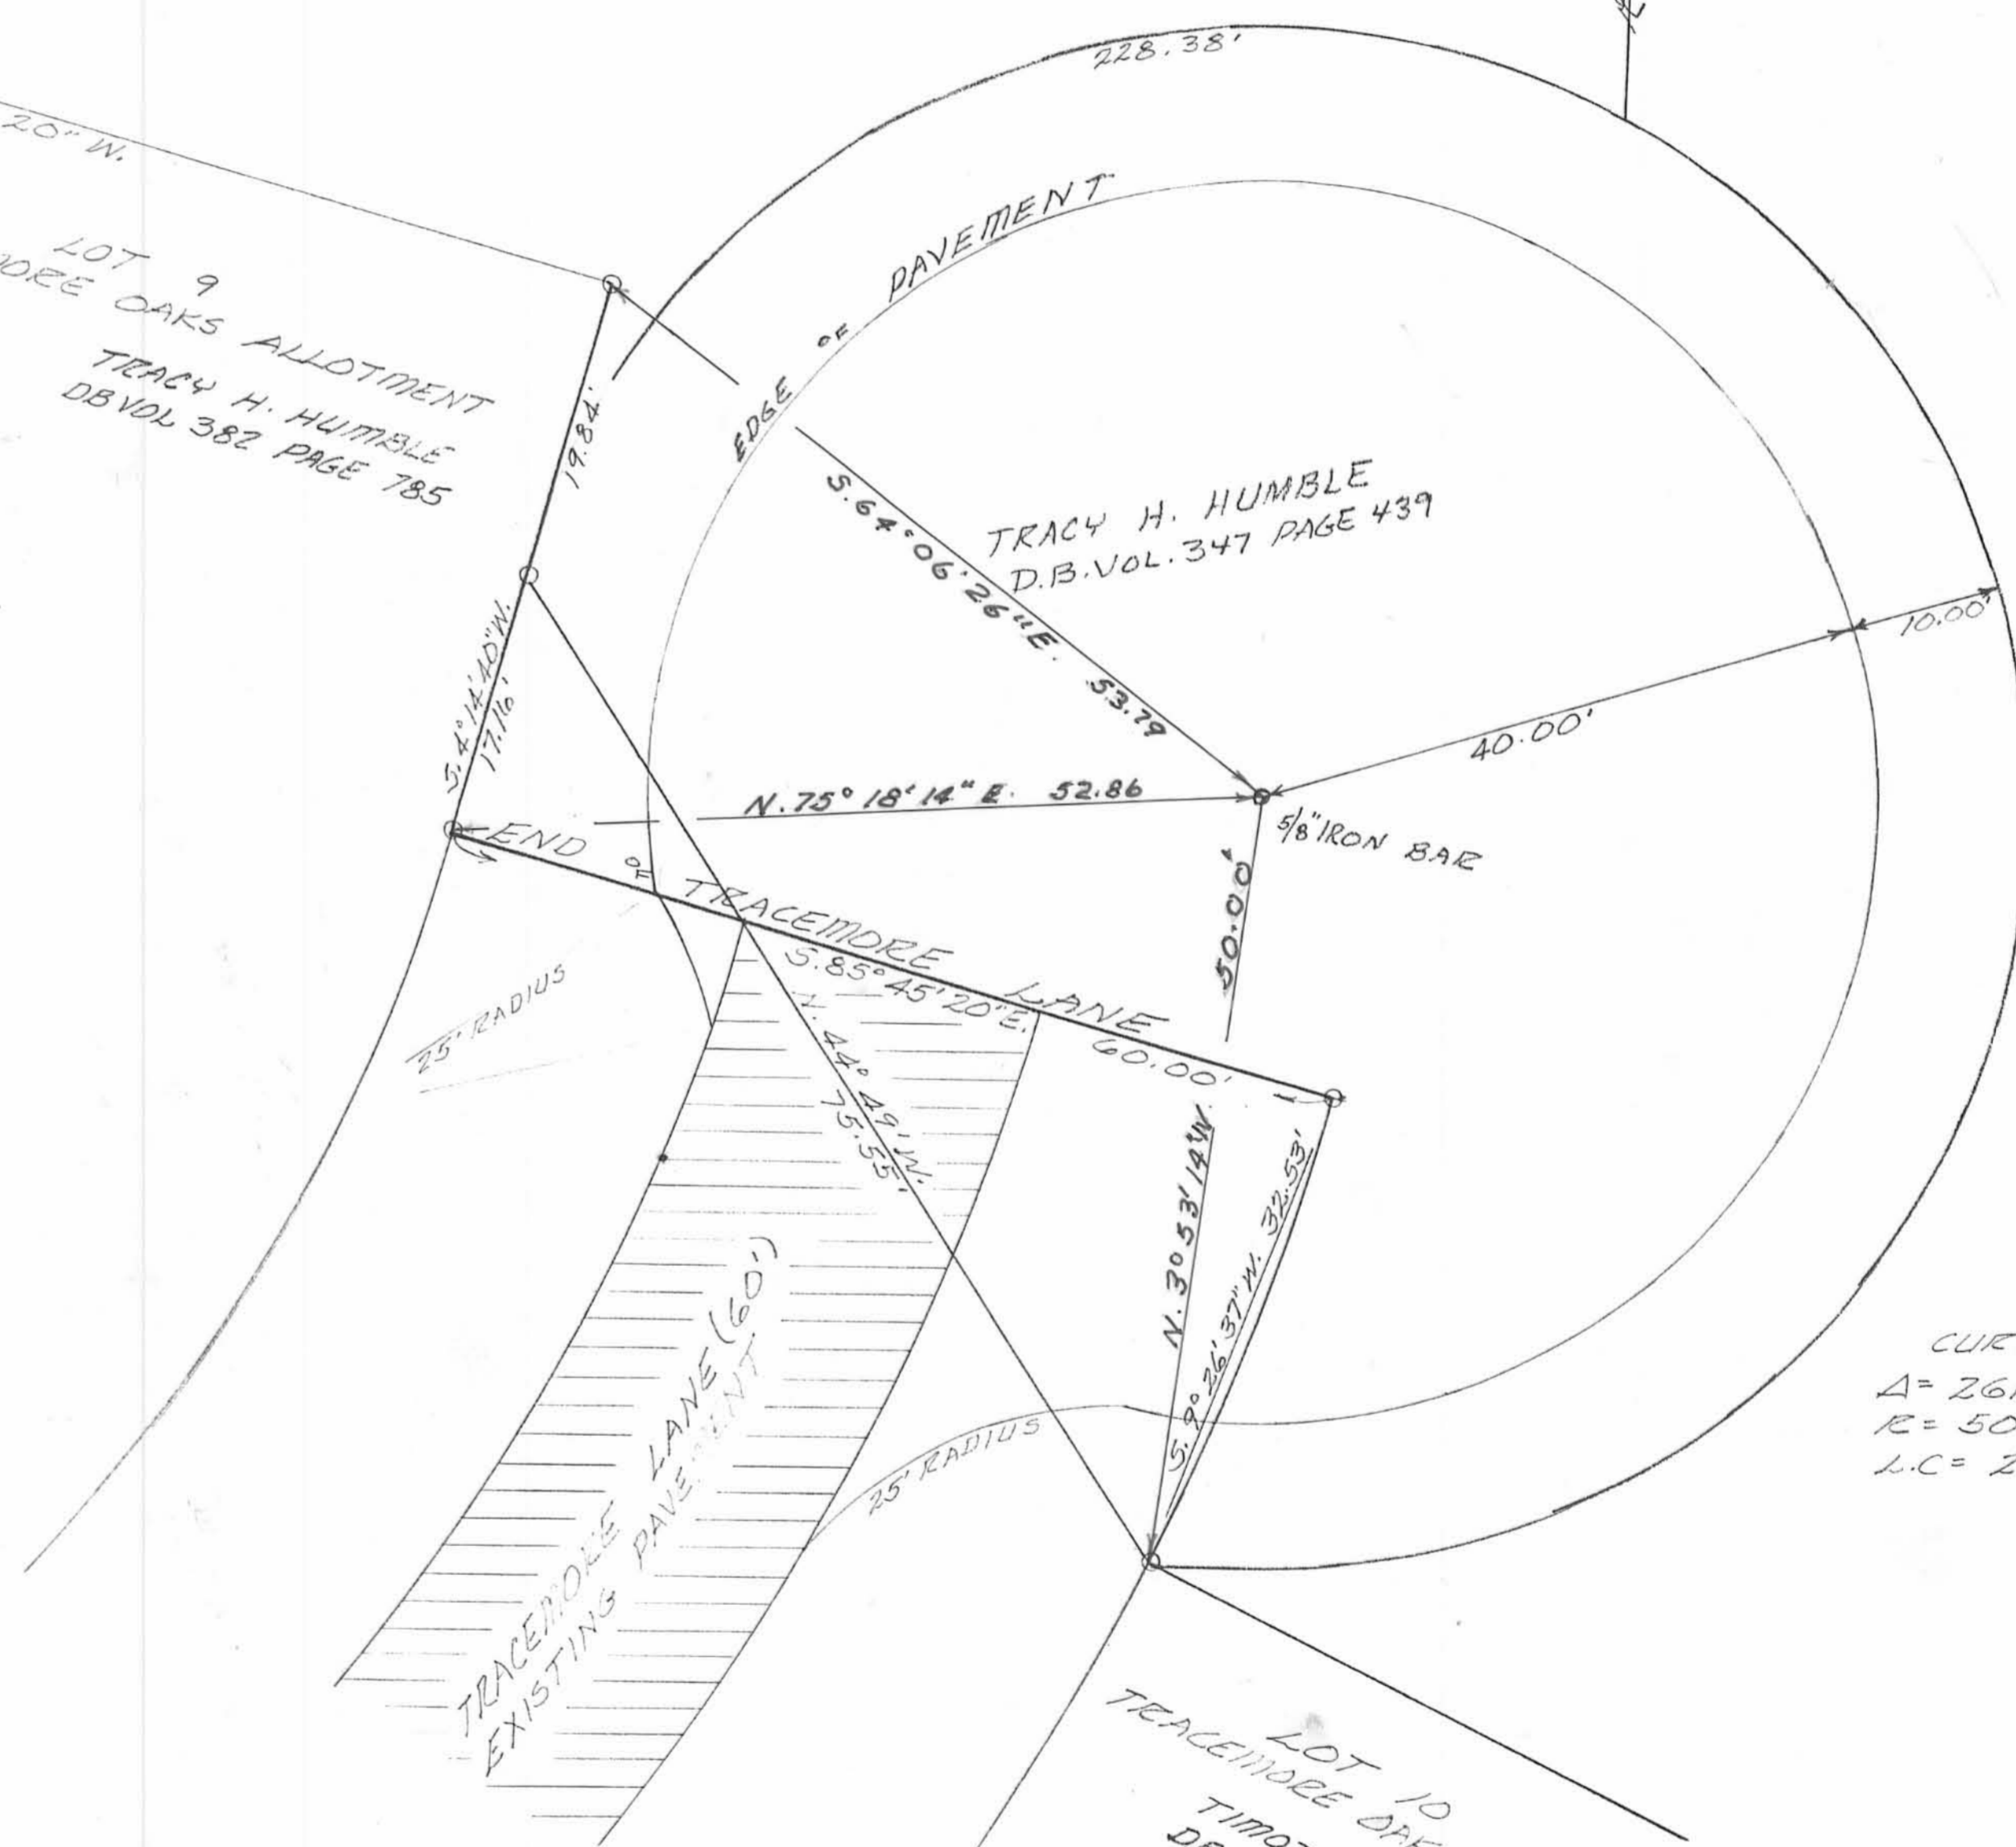

SCALE
1" = 10'

LEGEND
O = 3/8" IRON BAE

CURVE DATA:
Δ = 261° 42' 07"
R = 50'
L.C. = 228.38'

DEDICATION

KNOW ALL MEN BY THESE PRESENTS THAT TRACY HUMBLE AND DOROTHY E. HUMBLE, PROPRIETORS OF THE LAND INDICATED ON THE ACCOMPANYING PLAT HAVE AUTHORIZED THE PLATTING THEREOF AND DO HEREBY DEDICATE THIS EXTENSION OF TRACEMOORE LANE TO THE PUBLIC USE FOREVER IN ACCORDANCE WITH SECTION 5553.31, REVISED CODE.

Paul T. Humble
Edward Lanier
WITNESSES

Tracy Humble
Dorothy E. Humble
PROPRIETORS

STATE OF OHIO
COUNTY OF LOGAN
BEFORE ME A NOTARY PUBLIC IN AND FOR SAID COUNTY PERSONALLY CAME TRACY AND DOROTHY E. HUMBLE WHO ACKNOWLEDGED THE SIGNING OF THE FOREGOING INSTRUMENT TO BE THEIR VOLUNTARY ACT AND DEED FOR THE USES AND PURPOSES THEREIN EXPRESSED.
IN WITNESS WHEREOF I HAVE HEREUNTO SET MY HAND AND AFFIXED MY SPECIAL SEAL THIS 29th DAY OF December, 1987.

Susan Holmes
NOTARY PUBLIC
My Commission Expires April 27, 1988

#326032
LOGAN CO.
ENGINEER

APPROVED THIS 14th DAY OF November, 1988 Chester R. Hurty, P.E., P.S.
LOGAN COUNTY ENGINEER

Carroll A. Scott - 5/16/89
L.U.C. REGIONAL PLANNING COMM.

TRANSFERRED THIS 5th DAY OF OCTOBER, 1989 Jan Jones
LOGAN COUNTY AUDITOR
FILED FOR RECORD THIS 10th DAY OF JULY, 1990 AT 12:52 P.M.
RECORDED THIS 10th DAY OF JULY, 1990, IN PLAT BOOK A PAGE NO. 721-A
CABINET A SLIDE

Carolyn Collins
LOGAN COUNTY RECORDER

DESCRIPTION CHECKED
LOGAN CO. ENGINEER
BY C.R. 9-20-89