

BAYSIDE LANDINGS ALLOTMENT NO. 2 (DOCK ACCESS LOTS)

PART OF LOT 46-124
 VILLAGE OF RUSSELLS POINT
 SEC. 36, T-6-S, R-8-E
 WASHINGTON TOWNSHIP
 LOGAN COUNTY, OHIO

SURVEYOR'S CERTIFICATE

THE ACCOMPANYING PLAT REPRESENTS A SUBDIVISION OF LAND, (0.032 ACRES) PART OF LOT 46-124 (Vol. 380, Pg. 258,) IN THE VILLAGE OF RUSSELLS POINT, TOWNSHIP OF WASHINGTON, LOGAN COUNTY, OHIO. ALL MEASUREMENTS ARE IN FEET AND DECIMALS OF A FOOT. I HEREBY CERTIFY THAT THIS IS A TRUE AND ACCURATE REPRESENTATION OF BAYSIDE LANDINGS ALLOTMENT NO. 2

Clayton M. Lee
 Clayton M. Lee
 Reg. Surveyor 6181

NOTE: 5/8" IRON ROPE SET @ CORNERS ALONG HWY. R/W
 CHISELED 't' ALONG LAKE FRONT


STATE ROUTE NO. 366 (30')

DESCRIPTION
 Lying in and being part of state lands Lot No. 46-124 (Volume 380, Page 258) in the name of Lowell LeVan and being southerly from and contiguous with Lot No. 1250 of the Bayside Landings Allotment No. 1 and being more particularly described as follows:
 Beginning at a 5/8" iron rod found marking the southwest corner of said Lot No. 1250 on the east line of State Route 366.
 THENCE, with the south line of said Lot 1250, N 76°-49'-34" E, 29.07 feet to a chiseled 't'.
 THENCE, with the east line of said state lands Lot No. 46-124, the same being the west line of Indian Lake, S 11°-40' E, 49.35 feet to a chiseled 't'.
 THENCE, S 77°-26' W, 27.61 feet to the east line of State Route 366.
 THENCE, with the said east line, N 13°-22' W, a distance of 49.04 feet to the point of beginning.
 Containing 0.032 acre.

STATE OF OHIO SS.
 COUNTY OF LOGAN

BE IT REMEMBERED THAT ON THIS 14th DAY OF June IN THE YEAR OF OUR LORD ONE THOUSAND NINE HUNDRED EIGHTY SEVEN BEFORE ME A NOTARY PUBLIC IN AND FOR SAID COUNTY PERSONALLY CAME THE GRANTORS IN THE FOREGOING DEDICATION AND ACKNOWLEDGED THE SIGNING THEREOF TO BE THEIR FREE AND VOLUNTARY ACT AND DEED.

Mary Phyllis Downey
 NOTARY PUBLIC
 July 14, 1988
 My Commission Expires

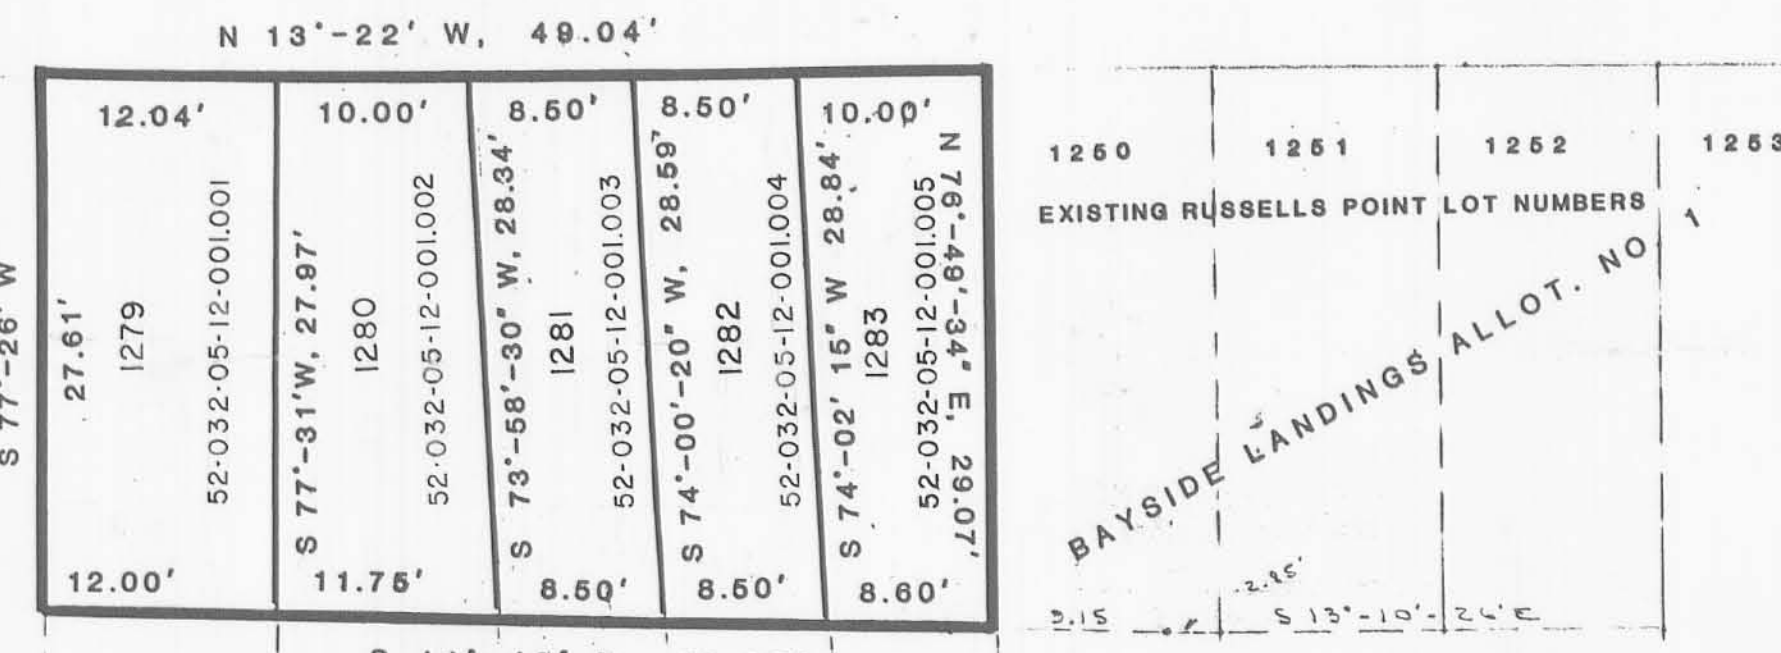

1250	1251	1252	1253
EXISTING RUSSELLS POINT LOT NUMBERS			
BAYSIDE LANDINGS ALLOT. NO. 1			

SCALE 1" = 10'

DESCRIPTION CHECKED
 LOGAN CO. ENGINEER
 BY *Emmie C. Smith* 7-7-87

ACCEPTANCE

THE ACCOMPANYING PLAT WAS APPROVED AND ADOPTED BY ORDINANCE NO. 102, AS A SUBDIVISION OF LAND IN THE VILLAGE OF RUSSELLS POINT, OHIO. SAID ORDINANCE WAS PASSED AT A SESSION OF COUNCIL ON THE 15th DAY OF June, 1987.

Donald J. Wells
 Clerk of Council
John P. Hender
 President of Council
Vernon L. Maloney
 Mayor



DEDICATION

KNOW ALL MEN BY THESE PRESENTS, THAT LOWELL E. LEVAN AND KATHRYN B. LEVAN, PROPRIETORS OF THE LAND INDICATED ON THE ACCOMPANYING PLAT, HAS AUTHORIZED THE PLATTING OF THE SAME AS SHOWN:

Phyllis Downey
 WITNESS
Lowell E. LeVan
 LOWELL E. LEVAN
Kathryn B. LeVan
 KATHRYN B. LEVAN
Harold M. Decker
 WITNESS

TRANSFERRED THIS 17th DAY OF JULY 1987. *Ivan Jones*
 AUDITOR, LOGAN COUNTY, OHIO

RECORDED IN PLAT BOOK A, SLIDE 651, PAGE 651, RECEIVED FOR RECORD AT 12:48 O'CLOCK P. M.

THIS 21st DAY OF JULY 1987. *Carolyn Collins*
 RECORDER, LOGAN COUNTY, OHIO - MRS. CAROLYN COLLINS