

ANNEXATION DESCRIPTION

LYING IN THE SOUTHEAST QUARTER OF SECTION 33, TOWN 5, RANGE 13, LIBERTY TOWNSHIP, LOGAN COUNTY, OHIO.

BEING ALL OF THAT TRACT IN THE NAME OF ROBERT G. HARRISON AND DOROTHY E. HARRISON AS DEEDED AND DESCRIBED IN OFFICIAL RECORD 142, PAGE 993 OF THE LOGAN COUNTY RECORDS OF DEEDS AND BEING PART OF LOTS 37 AND 38 AND ALL OF LOTS 39 AND 40 OF THE RUNKLE AND YOUNG'S SUBDIVISION OF THE SOUTHEAST CORNER OF SAID SECTION 33 AND PART OF THE RIGHT-OF-WAY OF SIDNEY ROAD AND BEING MORE PARTICULARLY DESCRIBED AS FOLLOWS:

BEGINNING AT AN ANGLE IN THE EXISTING CORPORATION LINE OF THE VILLAGE OF WEST LIBERTY AND BEING THE INTERSECTION OF CENTER-LINES OF SIDNEY ROAD AND TAYLOR STREET.

THENCE, WITH THE CENTER-LINE OF SIDNEY ROAD AND THE PRESENT CORPORATION LINE, S 87°-16'-00\"/>


TRACT	ACREAGE
SIDNEY ROAD	0.027 ACRE
LOT 37	0.447 ACRE
LOT 38	0.552 ACRE
LOT 39	0.668 ACRE
LOT 40	0.673 ACRE

SURVEYOR'S AFFIDAVIT

THE ABOVE ANNEXATION MAP HAS BEEN COMPILED FROM DEEDS AND HIGHWAY MAPS AS FOUND ON RECORD IN THE LOGAN COUNTY RECORDER'S AND ENGINEER'S OFFICES, RESPECTIVELY.

BEARINGS ARE BASED UPON THE EAST LINE OF SECTION 33 BEING S 4°44'00\"/>

STATE OF OHIO
 REGISTERED SURVEYOR
 JEFFREY I. LEE
 LEE 6359
 FEBRUARY 17, 1992
 LEE SURVEYING & MAPPING CO.
 143 East Columbus Avenue
 BELLEFONTAINE, OHIO 43311
 (613) 593-7335

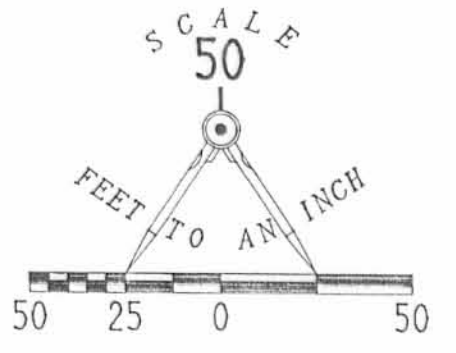


REFERENCES:

RUNKLE AND YOUNG'S SUBDIVISION DEED VOL. 'T', PP. 68 - 69

VILLAGE OF WEST LIBERTY ANNEXATION PLAT BOOK A, PP. 102 - 107

DEED VOL. 137, PG. 395 EXCEPTION TO DEED VOL. 292, PG. 97 DOES NOT APPLY

LOGAN COUNTY ENGINEER'S RECORDS: FILE R-5580

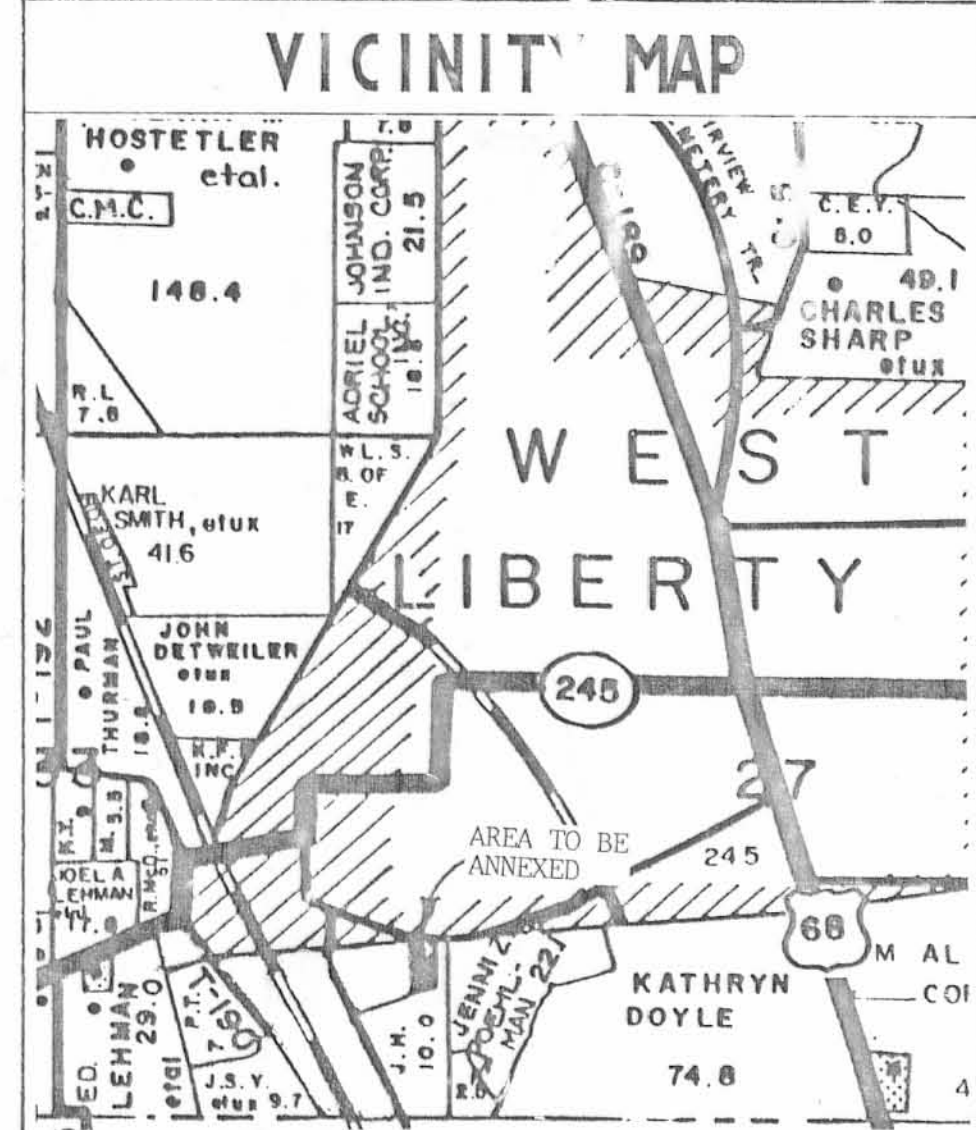

ANNEXATION MAP
 SECTION 33, TOWN 5 RANGE 13
 VILLAGE OF WEST LIBERTY
 LIBERTY TOWNSHIP
 LOGAN COUNTY, OHIO

LOGAN COUNTY COMMISSIONERS Donald Lawin 10-1-92 DATE

George W. Clayton 10-1-92 DATE

James Jeffrey 10-1-92 DATE

LOGAN COUNTY ENGINEER Chester R. Kurtz, P.E., P.S. 10-21-92 DATE

CHAIRMAN, TOWNSHIP TRUSTEES Joe A. Beller 3-3-93 DATE

L.U.C. PLANNING DIRECTOR Carment L. Scott 12-16-92 DATE

MAYOR OF WEST LIBERTY Brian J. Zuber 9-16-92 DATE

PRESIDENT, VILLAGE COUNCIL David C. Rogge 3-3-93 DATE

PLAT PRE-APPROVED Jon C. Hill 2-19-92 DATE

PLAT CHECKED Jon C. Hill 3-8-93 DATE

VILLAGE ORDINANCE NUMBER 409

TRANSFERRED THIS 18th DAY OF MARCH, 19 93

LOGAN COUNTY AUDITOR Jean Jones

RECEIVED FOR RECORD AT 10:51:00 O'CLOCK A M.

THIS 18th DAY OF March, 19 93

LOGAN COUNTY RECORDER Carolyn Collins

RECORDED IN PLAT CABINET A, SLIDE 755 B

9301624