


SHEET 2 OF 6
MATCH LINE

SHEET 2 OF 6
MATCH LINE

3

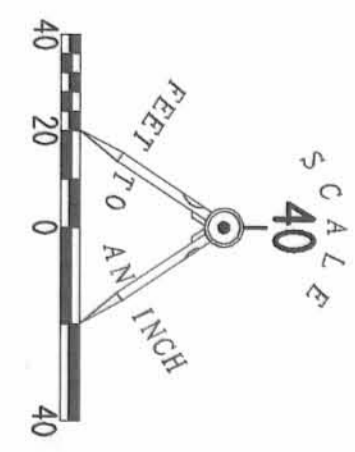

2 WORKING DATES
BEFORE YOU DIG
CALL TOLL FREE 800-362-2764
DRUG UTILITIES PROTECT YOUR SERVICE.



CURVE DATA
CENTRAL ANGLE - 37°23'27"
RADIUS - 160.00'
ARC - 117.47'
CHORD - 115.39'
CH. BRNG. - N 79°28'47"W

BAY VILLAGE ASSOCIATION
2.468 ACRES
O.R. 238, PG. 751

O'CONNOR'S FARM, INC.
0.472 AC.
O.R. 193, PG. 732

CURVE	DELTA ANGLE	RADIUS	ARC	TANGENT	CHORD	CHORD BEARING	CURVE	DELTA ANGLE	RADIUS	ARC	TANGENT	CHORD	CHORD BEARING	CURVE	DELTA ANGLE	RADIUS	ARC	TANGENT	CHORD	CHORD BEARING
C 1	01°53'09"	924.58	30.43	15.22	30.43	S 31°09'30"W	C 21	41°35'10"	50.00	36.29	18.99	33.50	N 05°24'04"E	C 40	19°51'54"	125.00	43.34	21.89	43.12	S 53°11'37"E
C 2	04°41'45"	924.58	75.78	37.91	75.76	S 27°52'03"W	C 22	75°58'08"	50.00	66.27	39.02	61.52	N 53°21'35"W	C 41	05°48'00"	175.00	17.72	8.87	17.71	S 46°09'40"E
C 3	06°12'00"	924.58	100.05	50.07	100.00	S 22°25'10"W	C 23	109°59'18"	50.00	95.98	71.39	81.91	S 33°40'42"W	C 42	79°39'36"	20.00	27.81	16.68	25.62	S 09°13'53"E
C 4	06°58'16"	924.58	112.49	56.31	112.42	S 15°50'00"W	C 24	48°11'23"	25.00	21.03	11.18	20.41	S 02°46'45"W	C 43	49°23'38"	50.00	43.10	22.99	41.78	S 05°54'07"W
C 5	06°02'42"	924.58	97.55	48.82	97.50	S 09°19'34"W	C 25	88°29'03"	25.00	38.62	24.35	34.89	S 71°06'20"W	C 44	17°15'06"	240.00	72.26	36.41	71.99	S 10°10'09"E
C 6	14°08'31"	924.58	228.21	114.69	227.63	S 02°46'02"E	C 26	48°47'34"	125.00	106.45	56.69	103.26	N 38°43'47"W	C 45	28°19'27"	240.00	118.64	60.56	117.44	S 12°37'07"W
C 7	91°10'16"	25.00	39.78	16.81	35.71	N 53°25'30"W	C 27	27°32'53"	25.00	12.02	6.13	11.90	N 00°33'32"W	C 46	28°26'14"	240.00	119.12	60.81	117.90	S 40°59'58"W
C 8	67°50'35"	25.00	29.60	16.81	27.90	S 47°04'06"W	C 28	20°38'30"	25.00	9.01	4.55	8.96	N 23°32'04"E	C 47	20°45'49"	240.00	86.97	43.97	86.50	S 65°55'59"W
C 9	97°59'55"	270.00	461.81	310.59	407.54	N 30°12'15"E	C 29	59°21'26"	50.00	51.80	28.49	49.51	N 04°10'40"E	C 48	21°17'08"	150.00	55.73	28.19	55.41	N 70°02'38"W
C 10	129°03'14"	20.00	45.05	41.98	36.11	N 45°43'55"E	C 30	37°08'24"	50.00	32.41	16.80	31.85	N 44°04'15"W	C 49	16°08'24"	150.00	42.25	21.27	42.12	N 51°19'52"W
C 11	08°47'48"	175.00	26.87	13.46	26.84	S 74°08'22"E	C 31	34°54'55"	50.00	30.47	15.72	16.80	N 80°05'54"W	C 50	19°51'54"	150.00	52.01	26.27	51.75	N 53°11'37"W
C 12	84°50'28"	25.00	37.02	22.84	33.73	S 36°07'02"E	C 32	26°12'28"	50.00	22.87	11.64	22.67	N 02°20'24"W	C 51	48°47'34"	150.00	127.74	68.03	123.91	S 05°54'07"W
C 13	88°49'46"	25.00	38.76	24.49	34.99	S 36°54'30"W	C 33	11°52'17"	50.00	10.36	5.20	10.34	S 50°18'05"W	C 52	49°23'38"	35.00	30.17	16.10	29.25	S 05°54'07"W
C 14	110°10'48"	25.00	48.10	35.84	41.01	N 43°55'56"W	C 34	29°45'12"	50.00	25.96	13.28	25.67	S 29°29'16"W	C 53	96°29'35"	255.00	429.45	285.67	380.47	S 05°27'06"W
C 15	91°15'11"	25.00	39.82	25.55	35.74	S 57°58'30"W	C 35	51°50'10"	50.00	45.24	24.30	43.71	S 11°18'24"E	C 54	37°23'27"	180.00	117.47	60.91	115.39	N 79°28'47"W
C 16	33°08'14"	125.00	72.29	37.19	71.29	N 59°49'47"W	C 36	25°17'53"	50.00	22.08	11.22	21.90	S 49°52'26"E	C 55	82°59'43"	25.00	36.21	22.12	33.13	N 56°40'39"W
C 17	19°51'54"	175.00	60.67	30.64	60.37	N 53°11'37"W	C 37	16°31'48"	25.00	21.03	11.18	20.41	S 38°25'41"E	C 56	05°38'48"	175.00	17.25	8.65	17.24	S 17°09'24"E
C 18	90°00'00"	25.00	39.27	25.00	35.36	N 18°07'34"W	C 38	16°31'48"	175.00	50.49	25.42	50.31	S 38°25'41"E	C 57	15°21'44"	175.00	46.92	23.60	46.78	S 27°39'41"E
C 19	48°11'23"	50.00	21.03	11.18	20.41	N 18°07'34"W	C 39	32°15'46"	175.00	98.54	50.62	97.24	S 46°59'41"E	C 58	27°47'01"	175.00	84.86	43.28	84.03	S 49°14'03"E
C 20	48°52'10"	50.00	42.65	22.72	41.37	N 50°37'43"E														

O'CONNOR'S POINT ALLOTMENT NO. 1

AMENDED PLAT

VIRGINIA MILITARY SURVEY 9968, RICHLAND TOWNSHIP, LOGAN COUNTY, OHIO

SURVEYING SERVICES BY:
LESLIE H. GEESLIN, P.S.
P.O. BOX 274
RUSHLVANIA, OHIO 43347
(513) 466-2793

ENGINEERING SERVICES BY:
MICHAEL W. BOW, P.E.
1691 COUNTY ROAD 31 N
BELLEFONTAINE, OHIO 43311

CALCULATIONS AND PLATTING SERVICES BY:
LEE SURVEYING & MAPPING CO.
113 E. MAIN ST., SUITE 100
BELLEFONTAINE, OHIO 43311
(513) 593-7335

D 208 OCONNF3A L 2053-1