

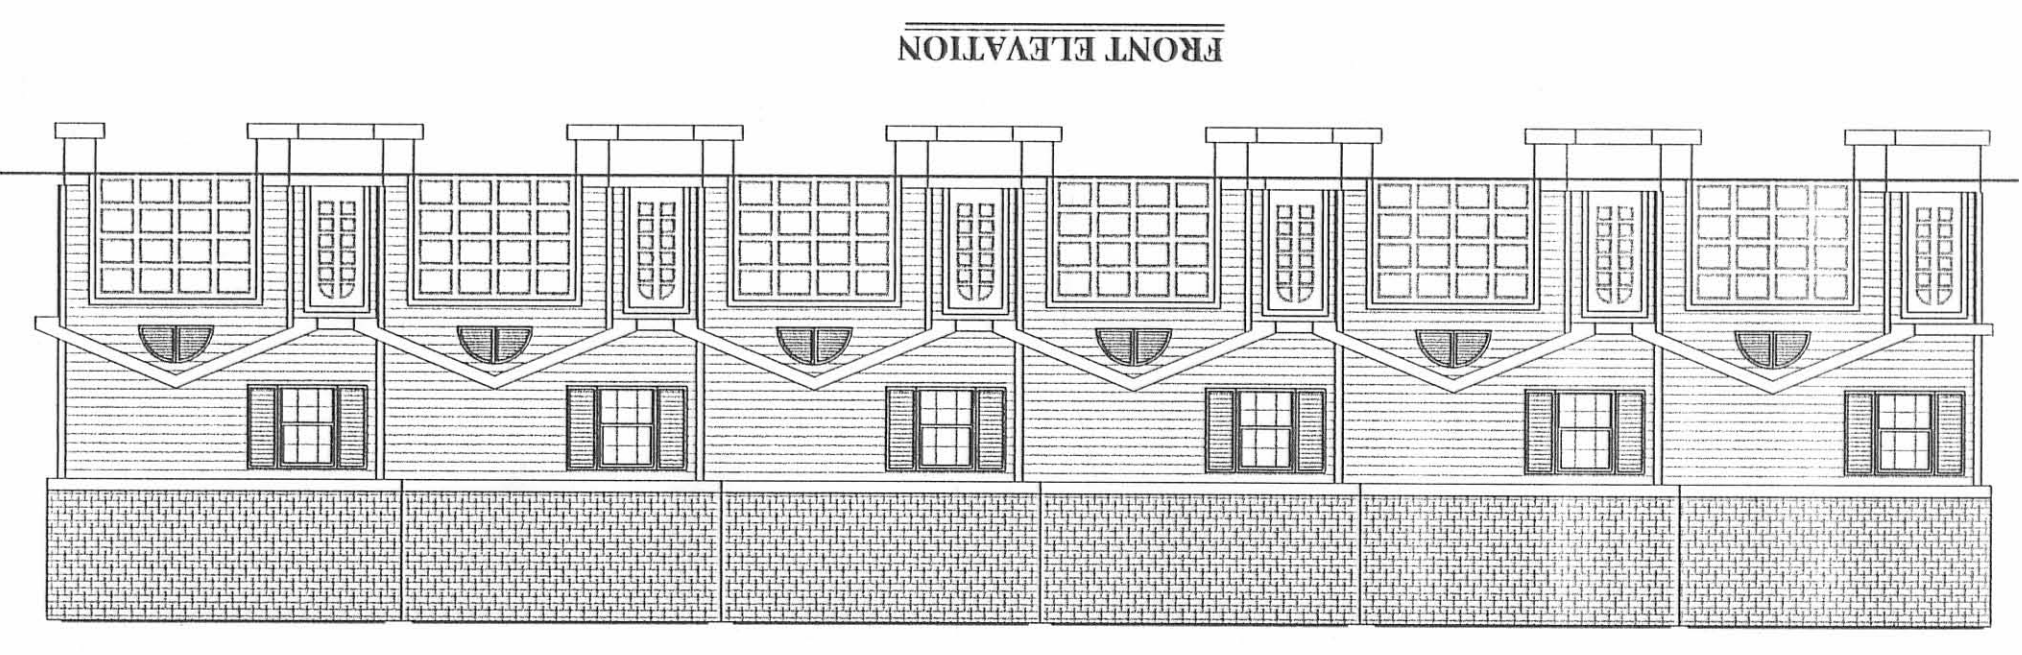
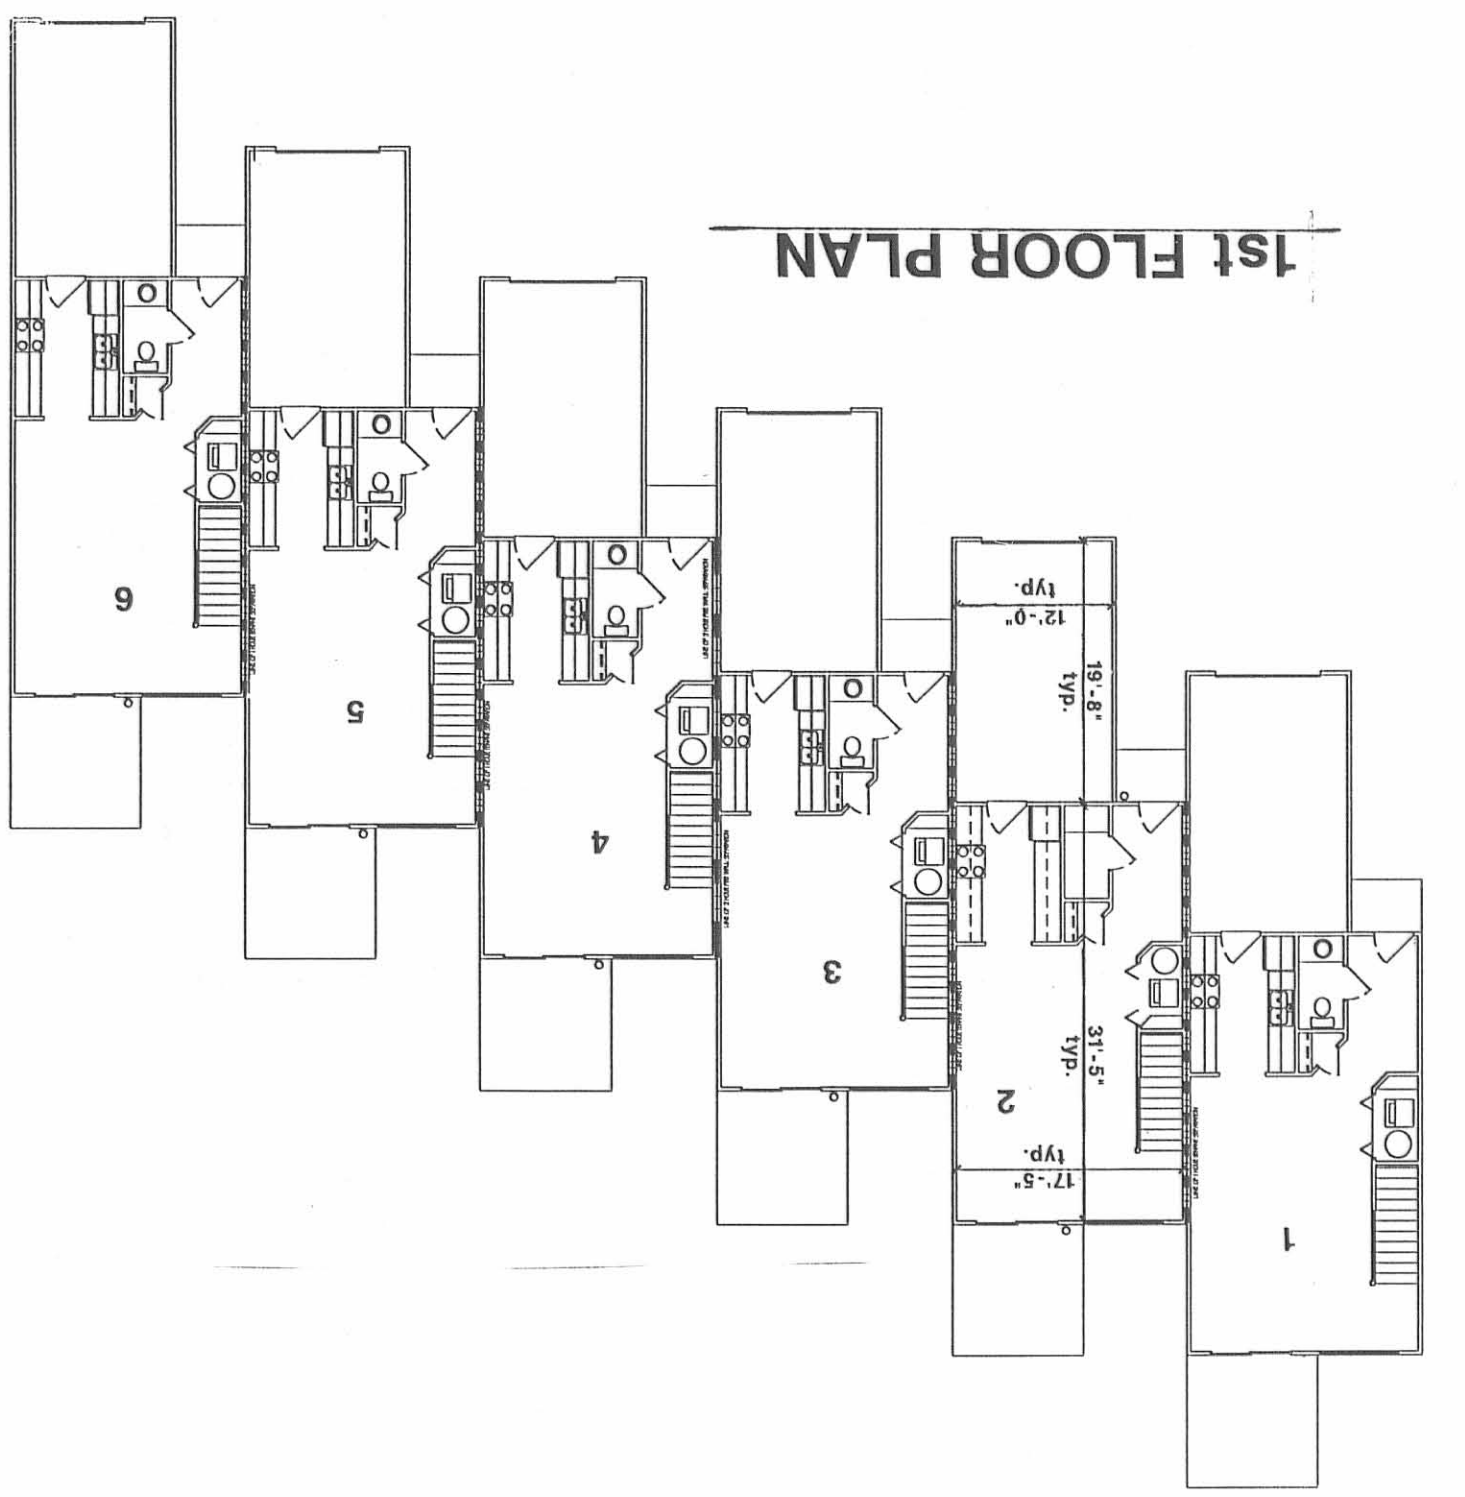




UNITS # 1 - # 6

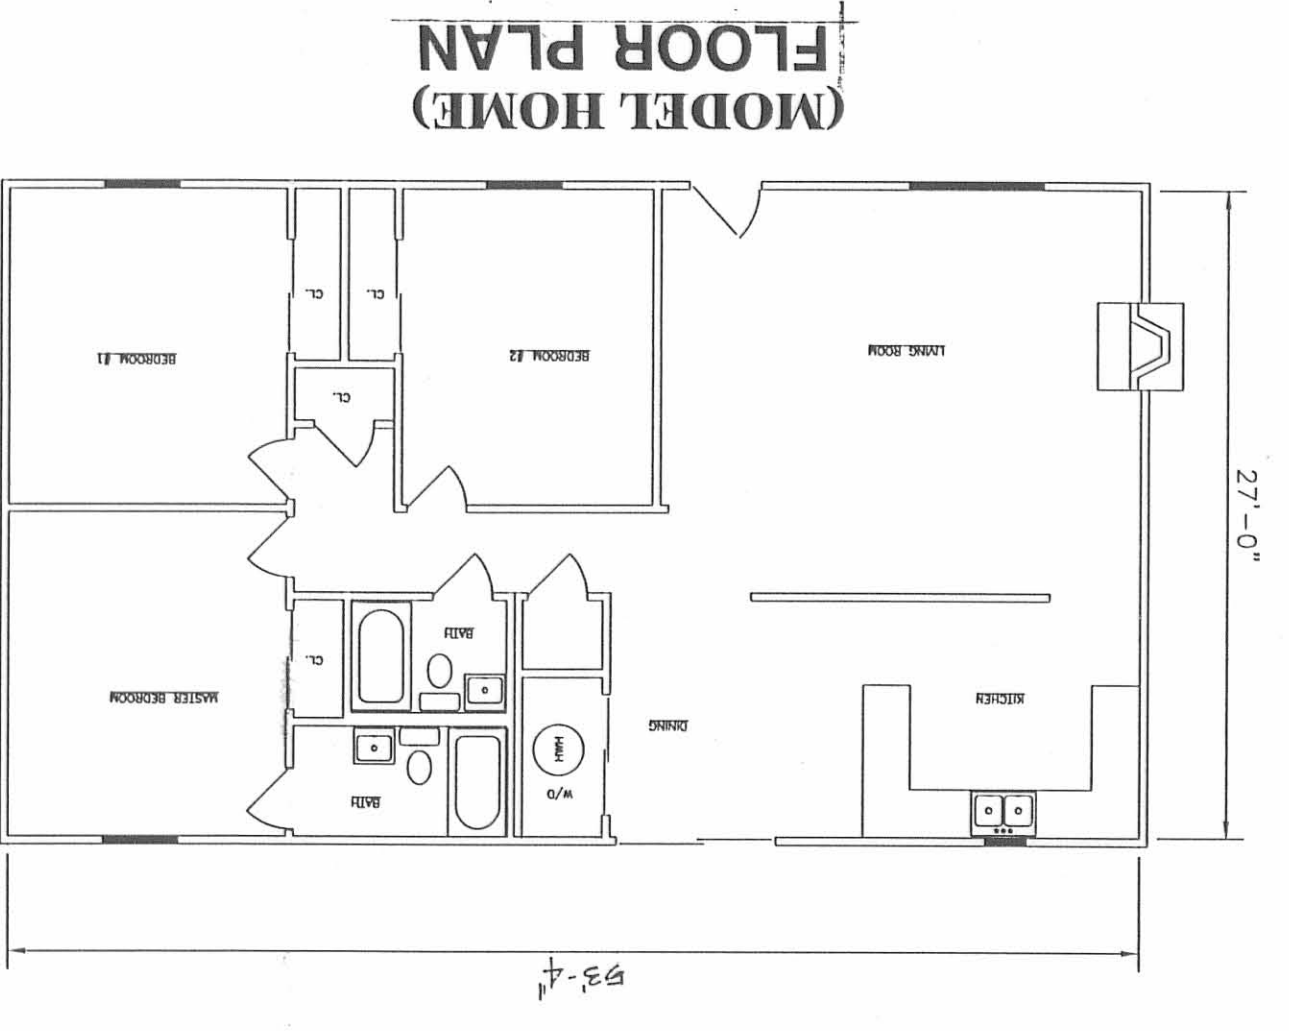





UNIT # 7

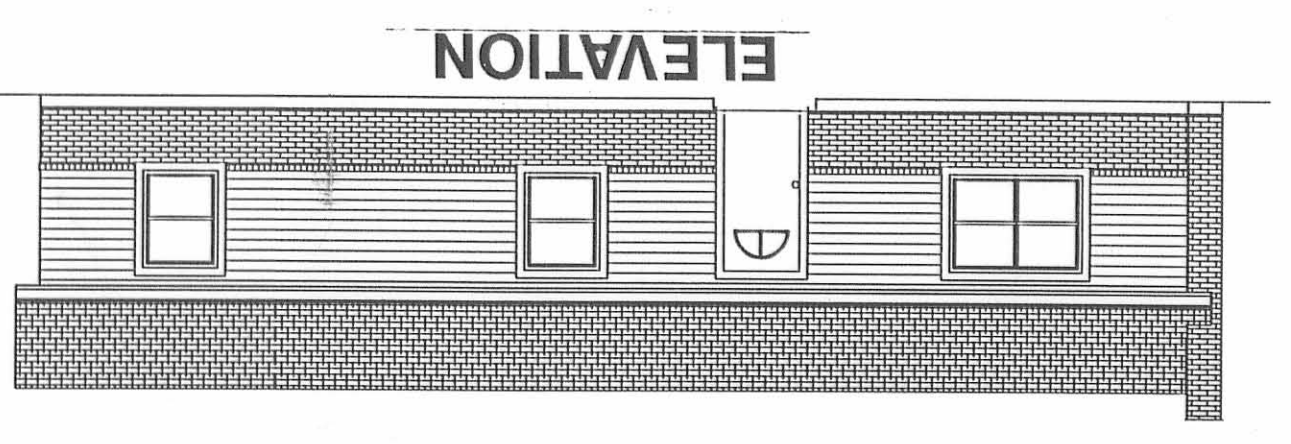

UNITS # 8 & # 9

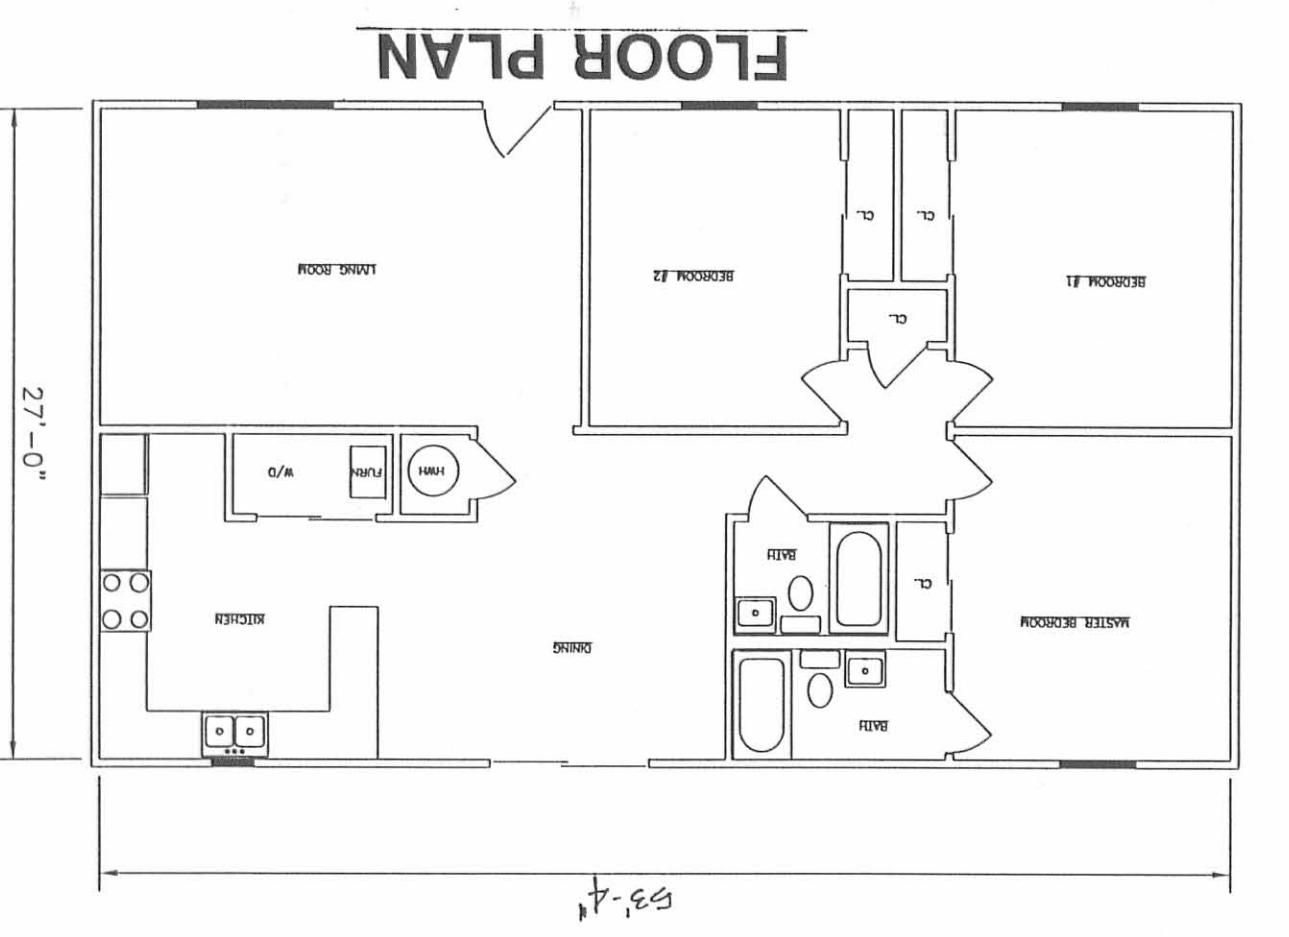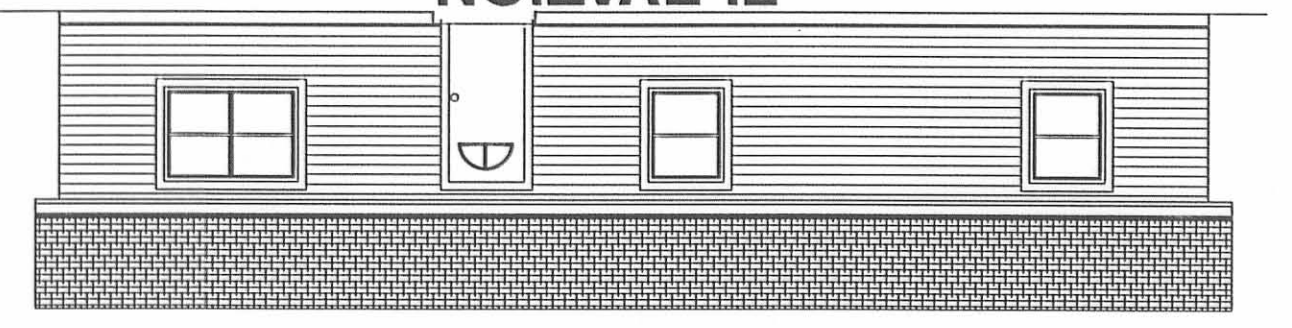

UNITS # 10 & # 11

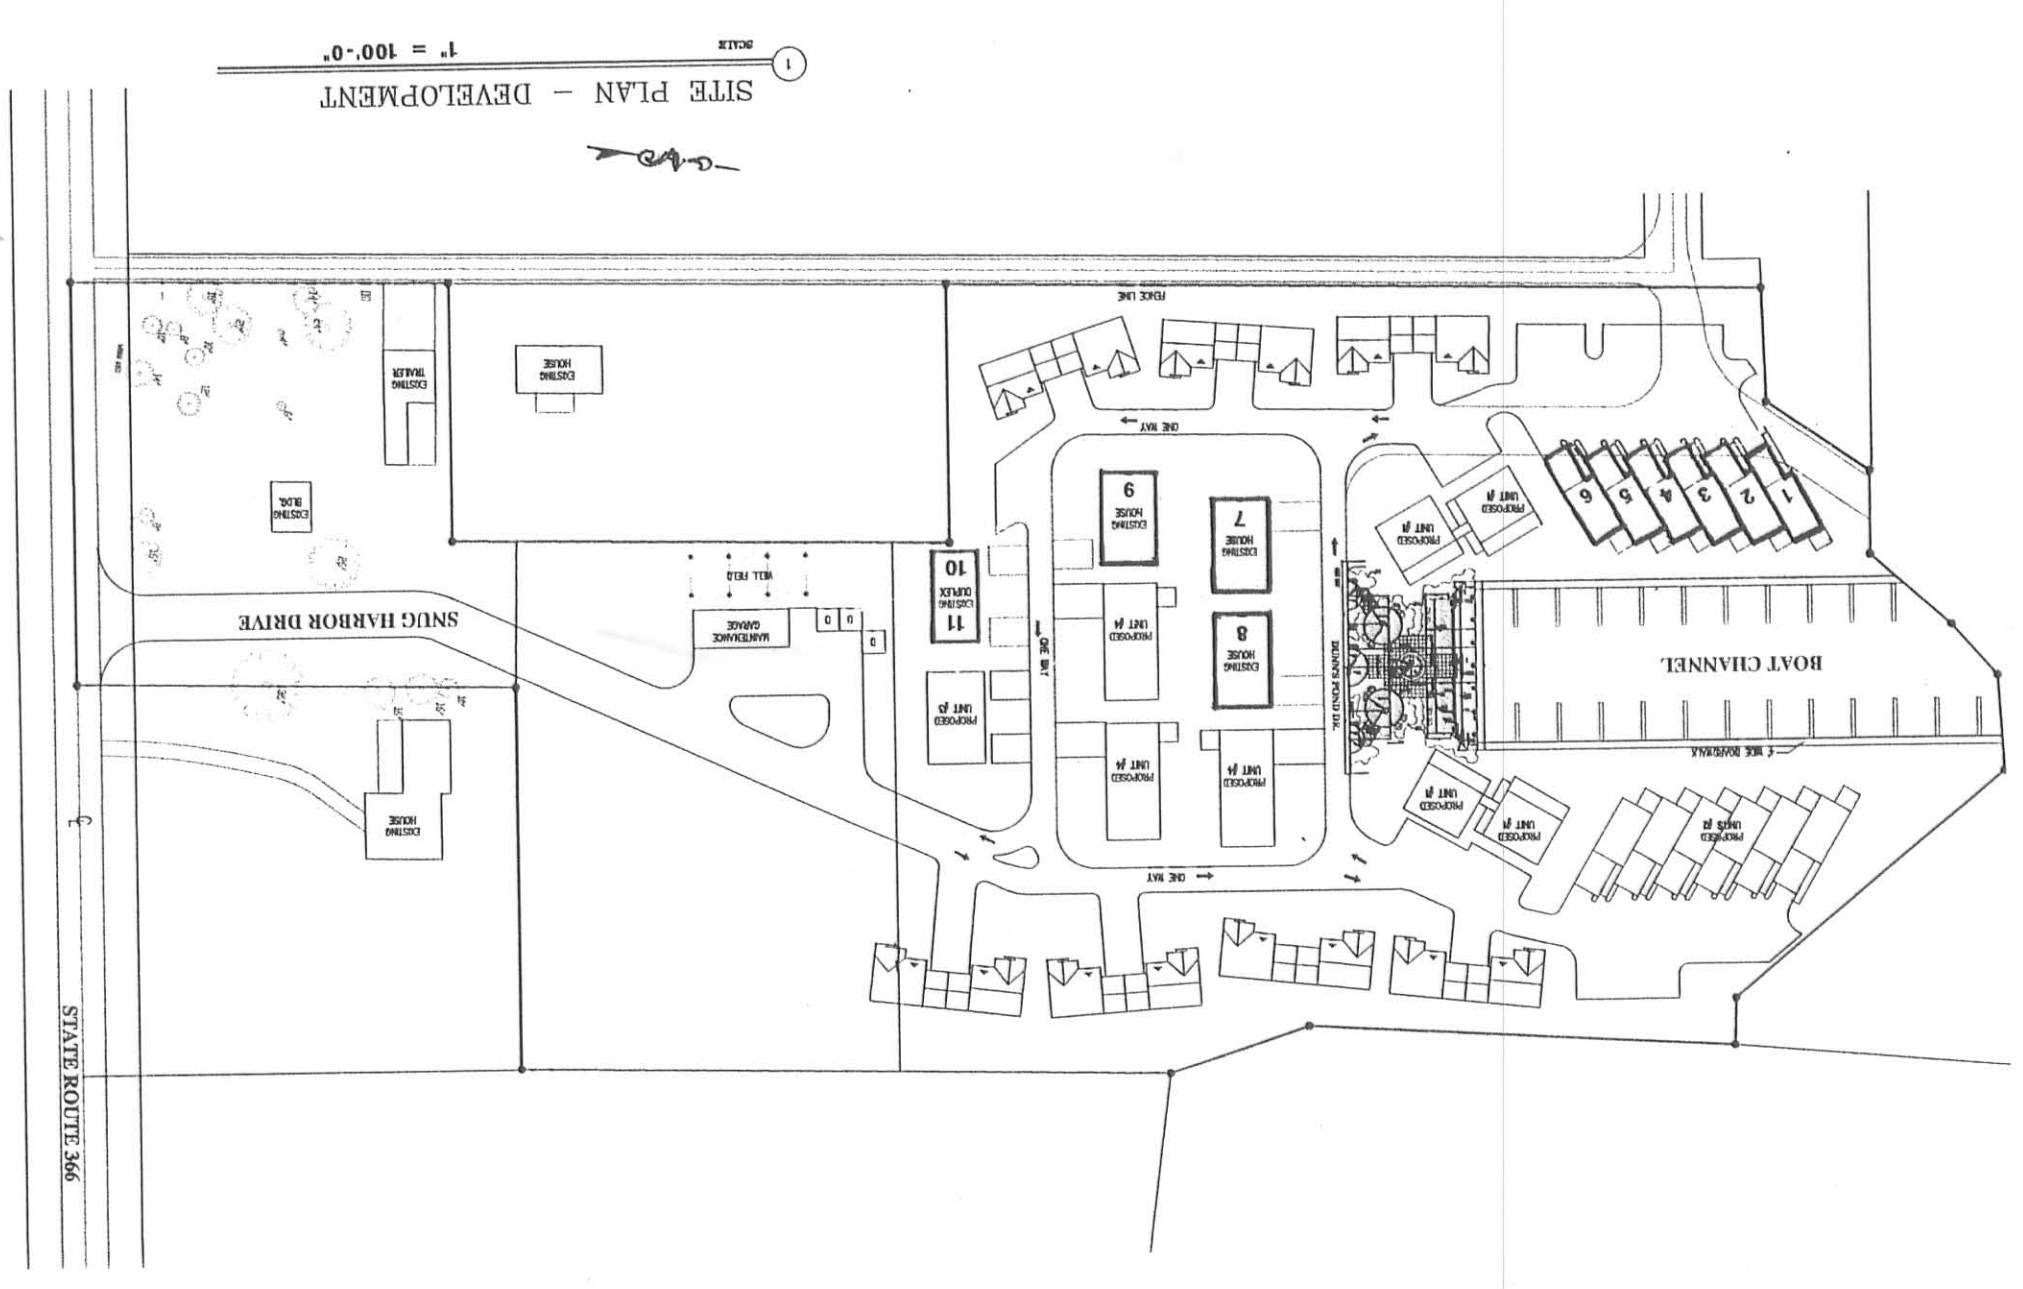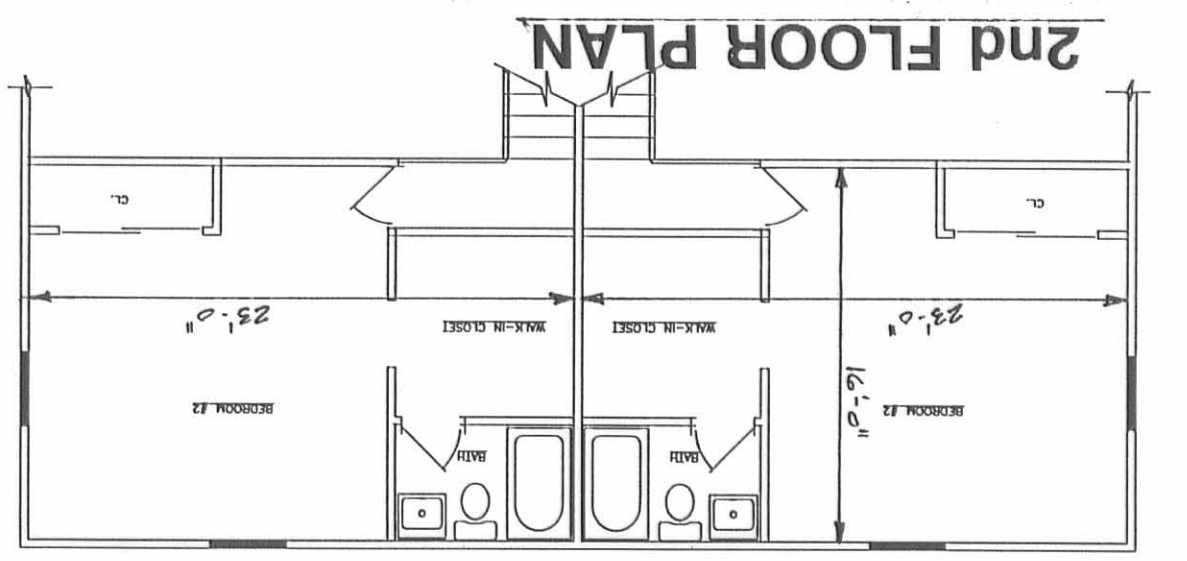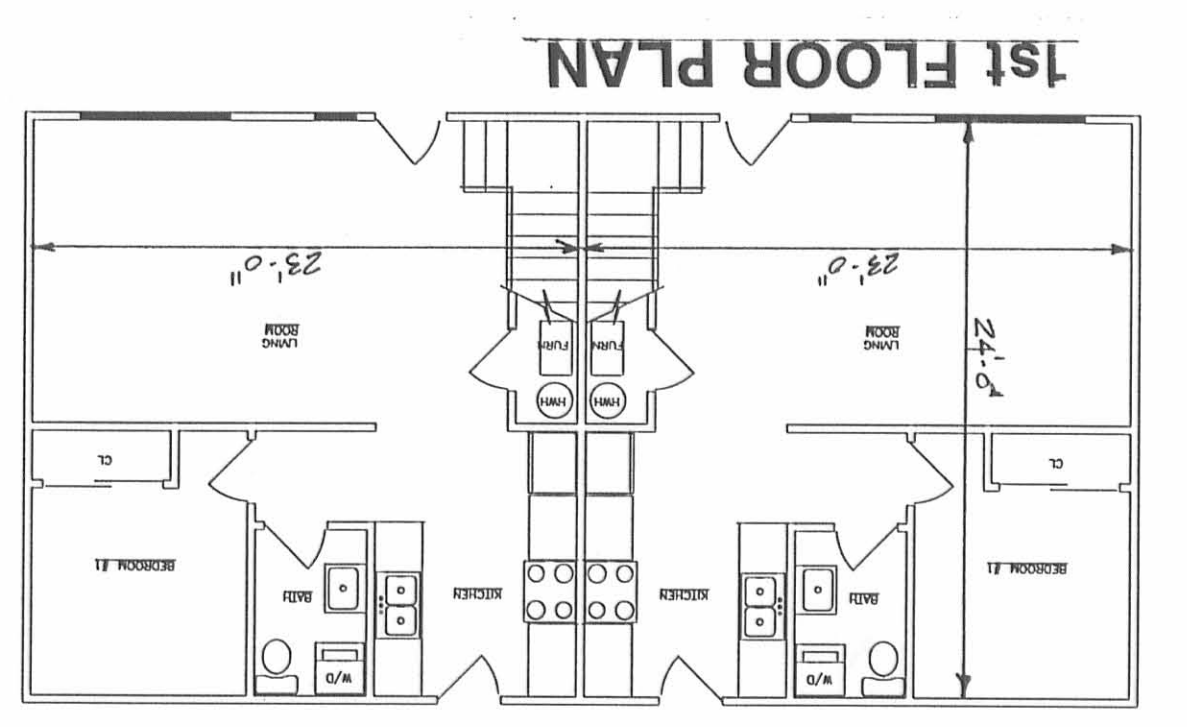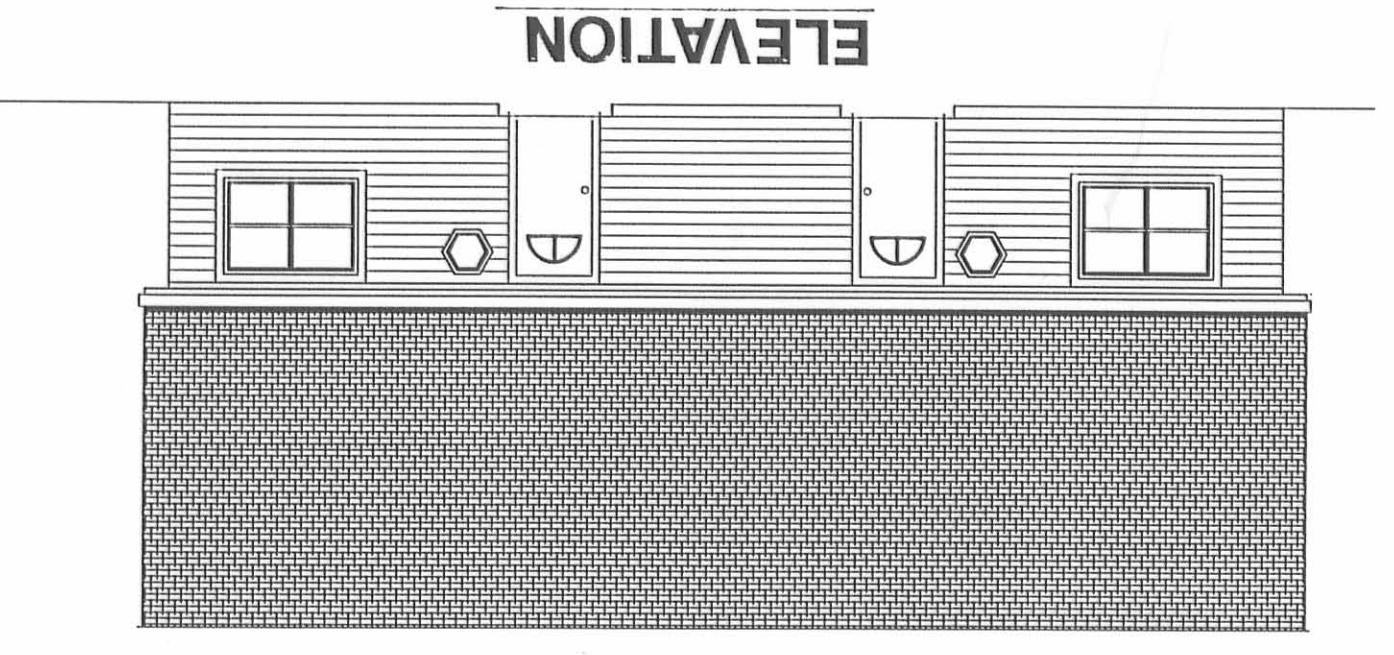

| | |
|---------|---|
| OF | 3 |
| SHEETS | 3 |
| DRAWN | |
| CHECKED | |
| DATE | |
| SCALE | |
| N.T.S. | |
| JOB NO. | |
| SHEET | |

SNUG HARBOR CONDOMINIUMS
AT DUNN'S POND
LOGAN COUNTY
RUSSELL'S POINT, OHIO 43348

| | |
|-----------|--|
| REVISIONS | |
| BY | |
| | |
| | |
| | |
| | |
| | |
| | |
| | |
| | |
| | |