


REFERENCES
 ODOT R/W PLAN OF STATE ROUTE 235
 ODOT R/W PLAN OF STATE ROUTE 708
 ODOT PLAN L-19A
 LOGAN COUNTY ENGINEER'S FILES:
 FIELD BOOK 471, PAGES 5-7
 R-7052

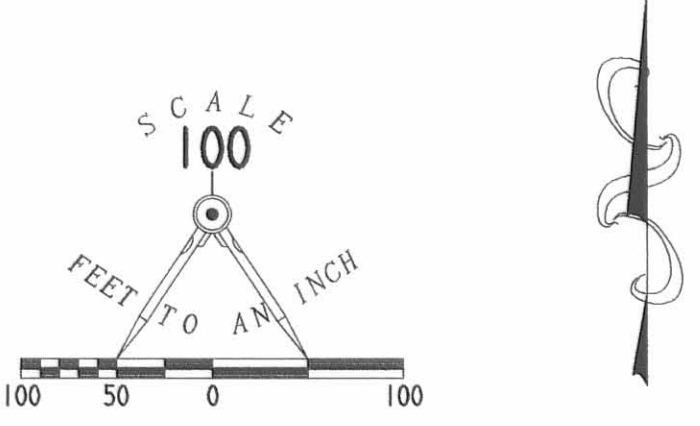


LEGEND
 ● MAG NAIL SET
 ● 5/8" IRON ROD SET
 ○ 5/8" IRON ROD FOUND
 □ 1/2" IRON ROD FOUND IN CONC.
 ⊗ P.K. NAIL FOUND
 ⊠ 5/8" ROD SET IN A MONUMENT BOX

JAMES E. DUFF
 126.770 ACRES
 VOL. 388, PG. 102

HARVEY R. STALEY
 0.50 ACRES
 VOL. 388, PG. 438

C.E. DUFF AND SON, INC.
 ORIG. 131.079 ACRES
 O.R. 126, PG. 340, TRACT 11

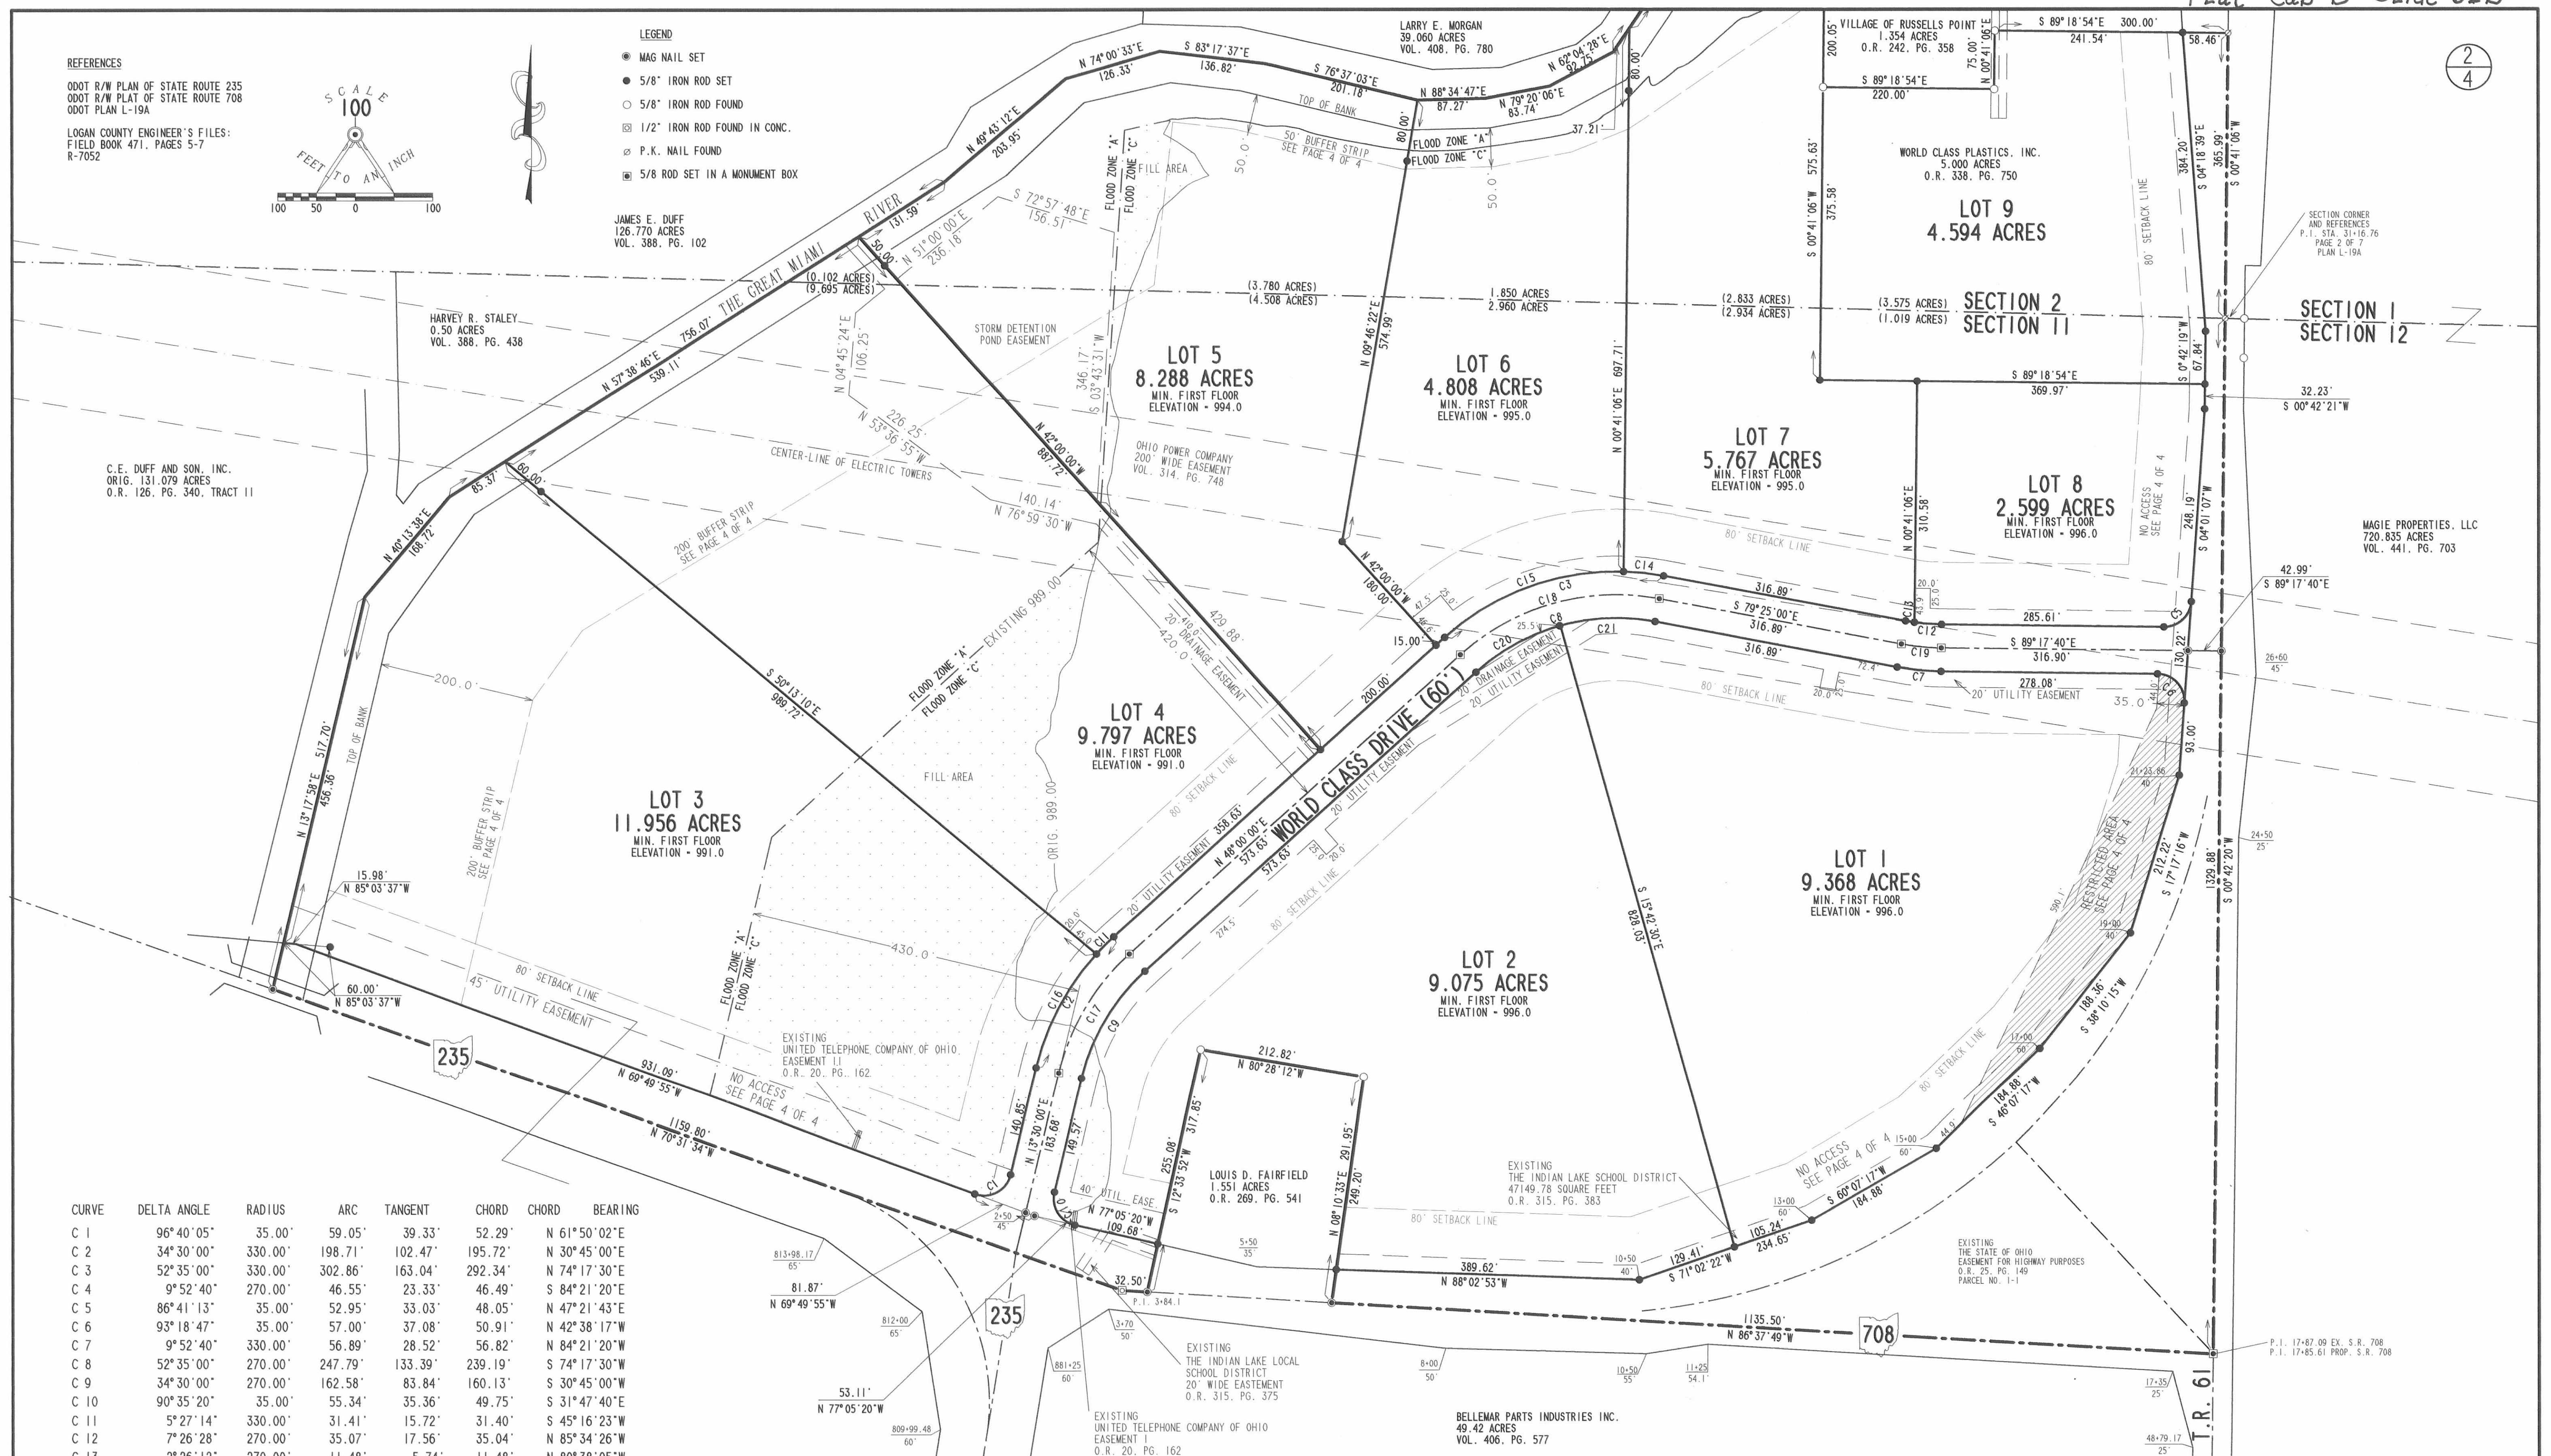

CURVE	DELTA ANGLE	RADIUS	ARC	TANGENT	CHORD	CHORD BEARING
C 1	96°40'05"	35.00'	59.05'	39.33'	52.29'	N 61°50'02"E
C 2	34°30'00"	330.00'	198.71'	102.47'	195.72'	N 30°45'00"E
C 3	52°35'00"	330.00'	302.86'	163.04'	292.34'	N 74°17'30"E
C 4	9°52'40"	270.00'	46.55'	23.33'	46.49'	S 84°21'20"E
C 5	86°41'13"	35.00'	52.95'	33.03'	48.05'	N 47°21'43"E
C 6	93°18'47"	35.00'	57.00'	37.08'	50.91'	N 42°38'17"W
C 7	9°52'40"	330.00'	56.89'	28.52'	56.82'	N 84°21'20"W
C 8	52°35'00"	270.00'	247.79'	133.39'	239.19'	S 74°17'30"W
C 9	34°30'00"	270.00'	162.58'	83.84'	160.13'	S 30°45'00"W
C 10	90°35'20"	35.00'	55.34'	35.36'	49.75'	S 31°47'40"E
C 11	5°27'14"	330.00'	31.41'	15.72'	31.40'	S 45°16'23"W
C 12	7°26'28"	270.00'	35.07'	17.56'	35.04'	N 85°34'26"W
C 13	2°26'12"	270.00'	11.48'	5.74'	11.48'	N 80°38'05"W
C 14	8°59'12"	330.00'	51.76'	25.93'	51.71'	N 83°54'36"W
C 15	43°35'48"	330.00'	251.10'	131.98'	245.08'	S 69°47'54"W
C 16	29°02'46"	330.00'	167.29'	85.49'	165.51'	S 28°01'23"W
C 17	34°30'00"	300.00'	180.64'	93.15'	177.92'	N 30°45'00"E
C 18	52°35'00"	300.00'	275.33'	148.21'	265.76'	N 74°17'30"E
C 19	9°52'40"	300.00'	51.72'	25.92'	51.66'	S 84°21'20"E
C 20	26°17'30"	270.00'	123.90'	63.06'	122.81'	N 61°08'45"E
C 21	26°17'30"	270.00'	123.90'	63.06'	122.81'	N 87°26'15"E

INDIAN LAKE INDUSTRIAL PARK

SECTIONS 2 AND 11, TOWN 7, RANGE 8
 WASHINGTON TOWNSHIP
 LOGAN COUNTY, OHIO

THIS PLAT CONSISTS OF FOUR (4) PAGES, AND ALL PAGES MUST BE USED FOR A COMPLETE REPRESENTATION OF THIS SUBDIVISION.

2 WORKING DAYS
BEFORE YOU DIG
 CALL TOLL FREE 800-362-2764
 OHIO UTILITIES PROTECTION SERVICE.

COPYRIGHT 2000 BY:
LEE SURVEYING & MAPPING CO., INC.
 117 North Madriver Street
 BELLEFONTAINE, OHIO 45311
 (937) 593-7335
 D 323 ILIPLT2 (DFWRD.DAT) L-2361-I