



NORTH POINT LANDING CONDOMINIUMS PHASE II

2
2

VIRGINIA MILITARY SURVEY 12277 - STOKES TOWNSHIP - LOGAN COUNTY - OHIO
PART OF THE FOX INVESTMENTS, LTD 2.847 ACRE TRACT - OFFICIAL RECORD 745, PAGE 817

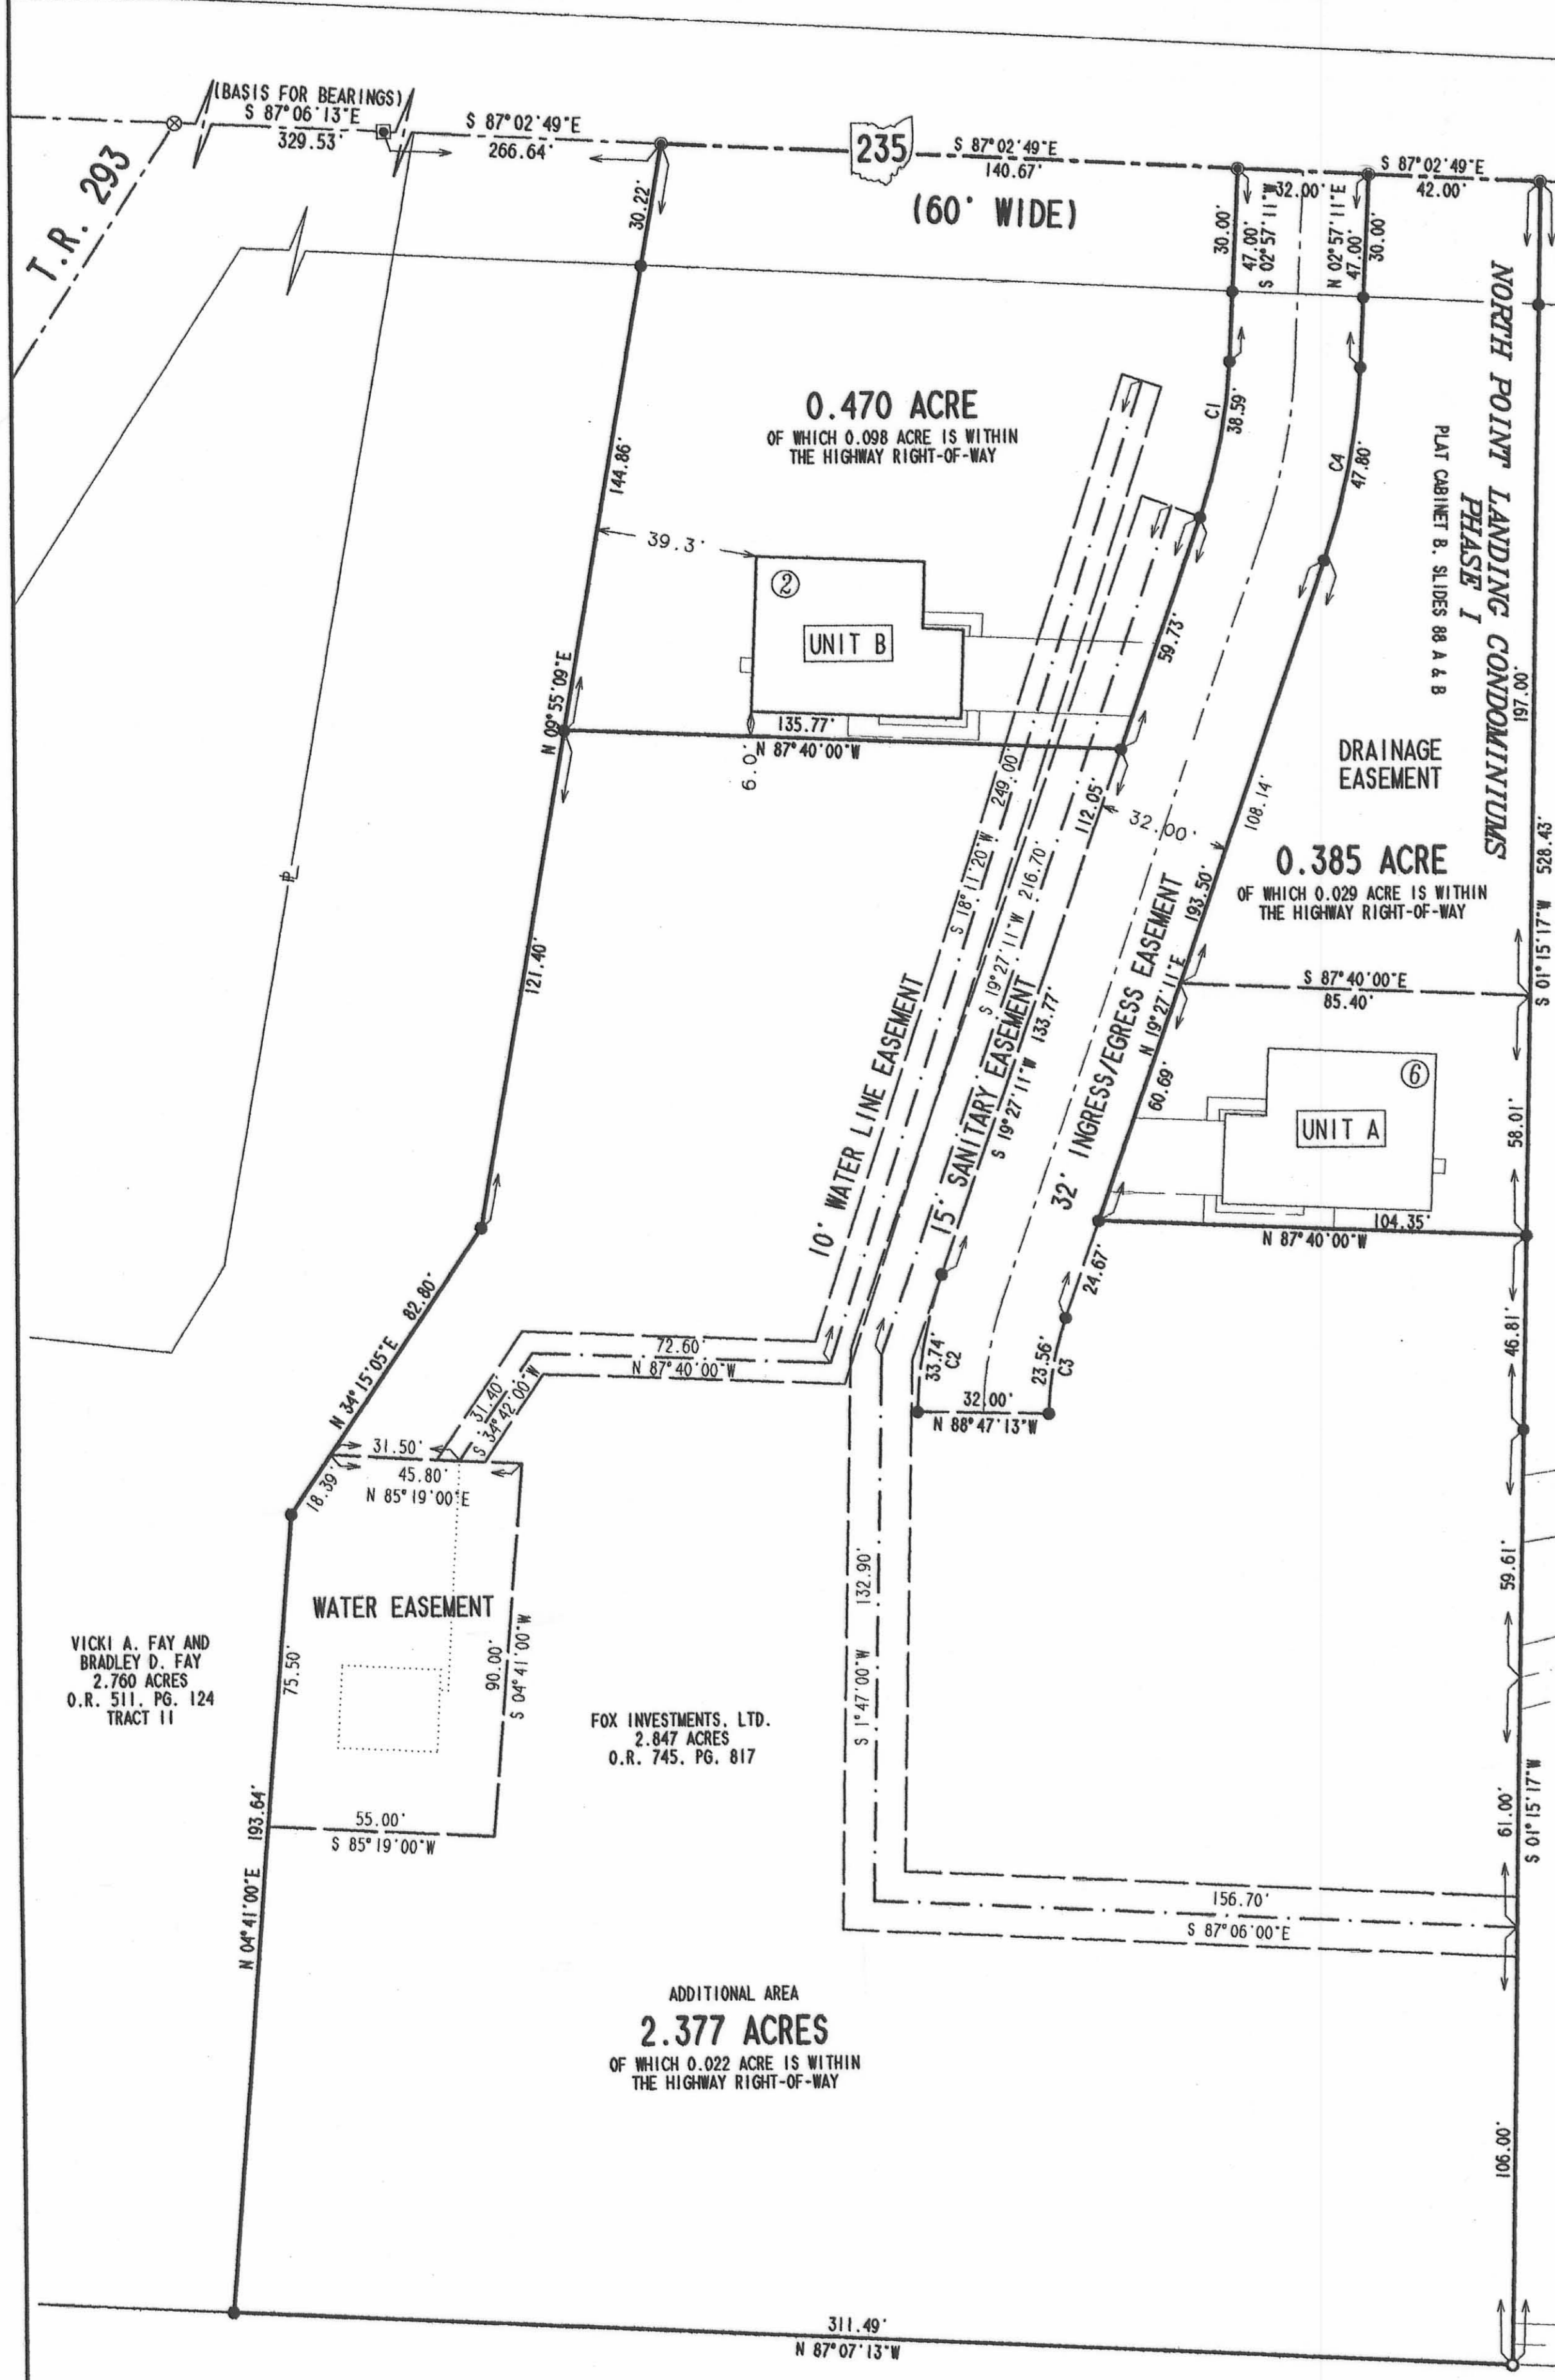

CURVE	DELTA ANGLE	RADIUS	ARC	TANGENT	CHORD	CHORD BEARING
C 1	16°30'00"	134.00'	38.59'	19.43'	38.46'	S 11°12'11"W
C 2	18°14'24"	106.00'	33.74'	17.02'	33.60'	S 10°19'59"W
C 3	18°14'24"	74.00'	23.56'	11.88'	23.46'	N 10°19'59"E
C 4	16°30'00"	166.00'	47.80'	24.07'	47.64'	N 11°12'11"E

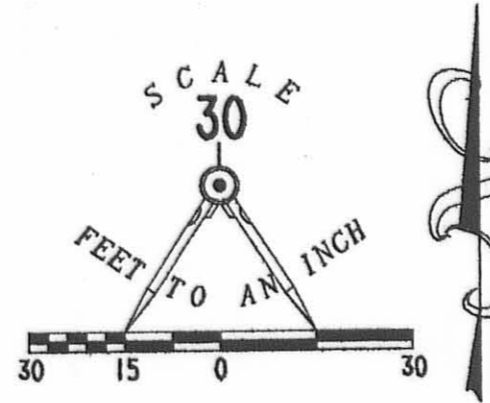

- LEGEND
- 5/8" IRON ROD FOUND
 - 5/8" IRON ROD SET
 - 3/4" SQUARE IRON BAR FOUND
 - 1/2" IRON PIPE FOUND
 - ⊠ HARROW TOOTH FOUND
 - ⊕ UTILITY POLE
 - MAG NAIL SET
 - ⊗ RAILROAD SPIKE FOUND
 - ⑥ DESIGN NUMBER
 - UNIT NUMBER

NOTE:
THIS PLAT CONSISTS OF TWO PAGES AND EACH PAGE
MUST BE PRESENT FOR A COMPLETE REPRESENTATION.

FRANCES D. REED
1.77 ACRE
O.R. 313, PG. 227
PARCEL I

FRANCES D. REED
ORIG. 1.0 ACRE
O.R. 313, PG. 227
PARCEL II

WANNEMACHER CONSTRUCTION
9.69 ACRES
O.R. 253, PG. 711

VICKI A. FAY AND
BRADLEY D. FAY
2.760 ACRES
O.R. 511, PG. 124
TRACT II

FOX INVESTMENTS, LTD.
2.847 ACRES
O.R. 745, PG. 817

ADDITIONAL AREA
2.377 ACRES
OF WHICH 0.022 ACRE IS WITHIN
THE HIGHWAY RIGHT-OF-WAY

KINGS LANDING ALLOTMENT NO. 9
PLAT CABINET A, SLIDE 511

2 WORKING DAYS
BEFORE YOU DIG
CALL TOLL FREE 800-362-2764
OHIO UTILITIES PROTECTION SERVICE.

COPYRIGHT 2005 BY:
LEE SURVEYING & MAPPING CO., INC.
117 North Madriver Street
BELLEFONTAINE, OHIO 43311
(937) 593-7335
KSR D0405 3248045 BFOXTOP0.ASC L-3248-1

KING AVENUE (50')