


FED. RD. DIVISION	STATE	PROJECT
2	OHIO	1962

LOGAN COUNTY
LOG-69~6.66

George Campbell Jr. - Remainderman
Mary E. Campbell - Life Estate
Vol. 261 Pa. 456 Aug. 12, 1959
43.87 Ac. ±

PLEASANT TOWNSHIP SEC. 9 T.2 - R.14

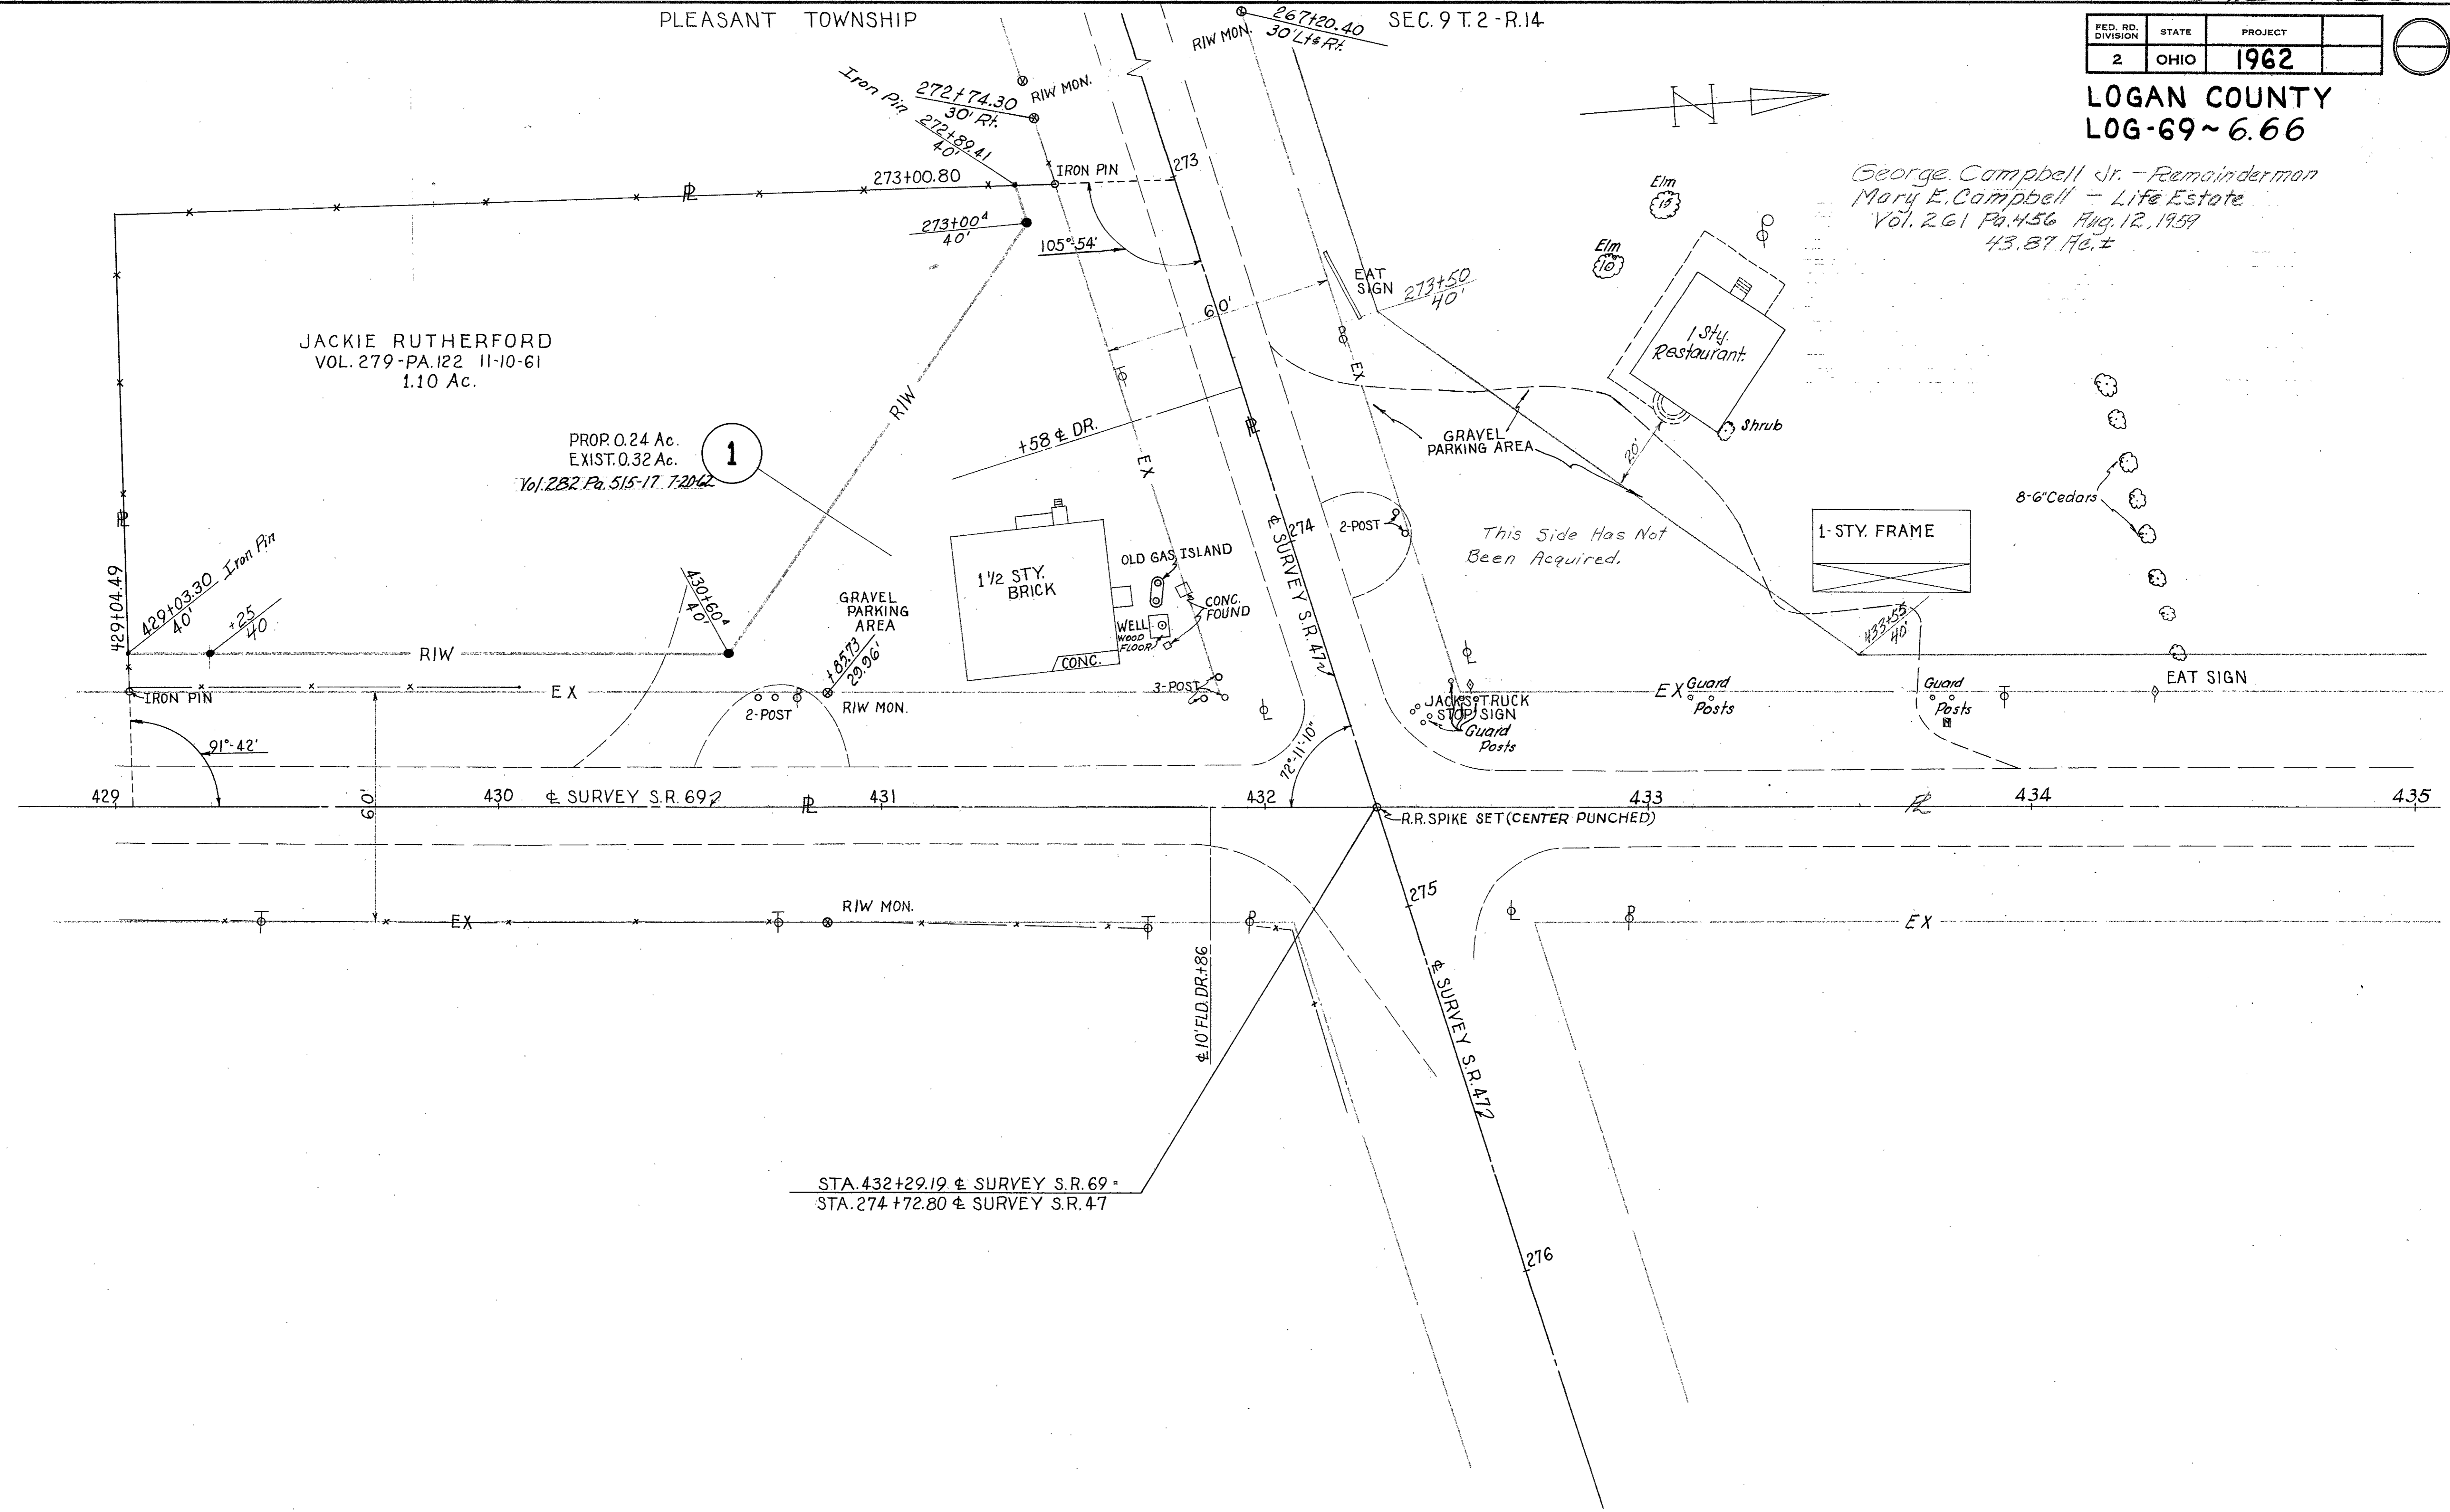

STA. 432+29.19 ± SURVEY S.R. 69 =
STA. 274+72.80 ± SURVEY S.R. 47