

TOTAL NUMBER OF
 4 OWNERSHIPS
 TOTAL TAKES
 OWNERSHIPS WITH STRUCTURES INVOLVED
 2 OWNERSHIPS WITH P ITEMS

SUMMARY OF ADDITIONAL RIGHT OF WAY RIGHT OF WAY ONLY


PF # 1166
 JOB No. 13085 (0)

FHWA REGION	STATE	PROJECT	1985
-------------	-------	---------	------

LOGAN COUNTY
 LOG - 235 - 19.79
 R/W PLAN

PARCEL	OWNER	SHEET NUMBER	OWNERS RECORD		RECORD AREA	TOTAL P.R.O.	GROSS TAKE	P.R.O. IN TAKE	NET TAKE	STRUC-TURE	NET RESIDUE		TYPE FUND	REMARKS	AS ACQUIRED	
			BOOK	PAGE							LEFT	RIGHT			BOOK	PAGE
1	GILBERT SIEBENECK & LORETTA SIEBENECK	1 & 2	307	128	294.139		1.954	1.274	0.680		92.185			RECORDED 7-25-86	24	804
			307	132												
2	CURTIS B. BAILEY	2	401	339	3.081		0.398	0.285	0.113		2.683			7-25-86	24	806
3	DONALD M. BROKAW & MARCIA M. BROKAW	2	391	190	21.340		0.079	0.000	0.079		1.261			7-25-86	24	808
			405	473												
4	CLARA A. LAMBERT	2	405	935	0.904		0.044	0.000	0.044		0.860			7-25-86	24	810

STOKES TWP SECTION 22 T6S R8E

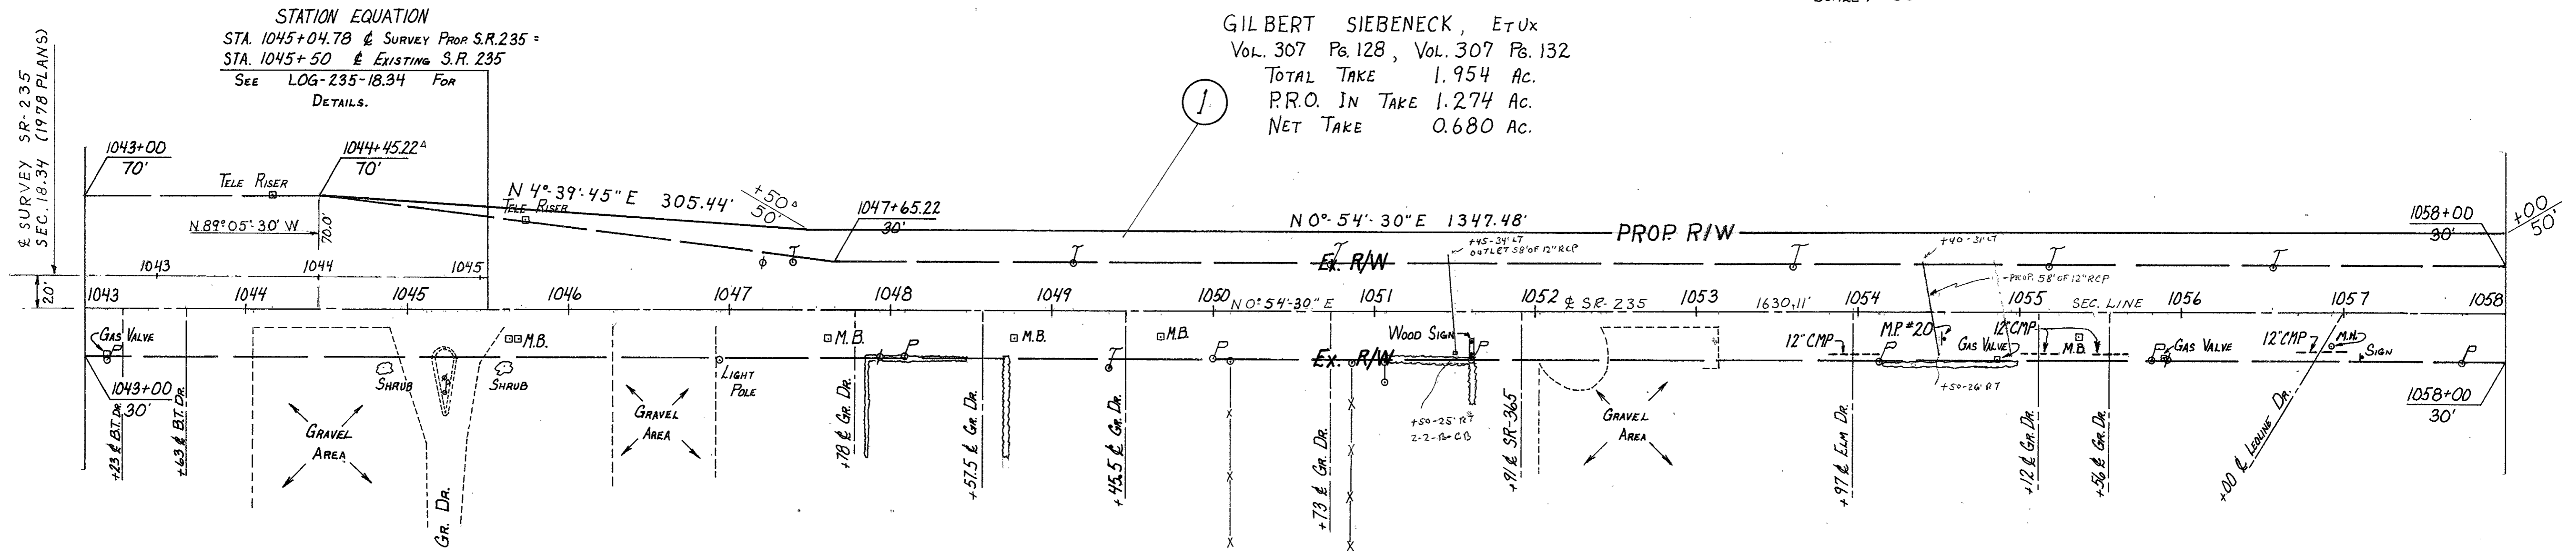

STOKES TWP SECTION 23 T6S R8E

REVISED
 DRAWN 9-85 G.C. AJS

LOG-235 R/W PLAN STA. 1043+00 To STA. 1058+00

STOKES TWP. SECTION 22 T 6 S R 8 E

MILLFORD HEIGHTS SUB-DIV. No. 1
REC. PLAT BK. 6, VOL. F, PAGE 42

				1985


GILBERT SIEBENECK, ET UX
SCALE 1" = 50'

CURTIS B. BAILEY
Vol. 401 Pg. 339
TOTAL TAKE 0.398 Ac.
P.R.O. IN TAKE 0.285 Ac.
NET TAKE 0.113 Ac.

DONALD M. BROKAW ET UX
Vol. 405 Pg. 473 Vol. 391 Pg. 190
TOTAL TAKE 0.079 Ac.
P.R.O. IN TAKE 0.000 Ac.
NET TAKE 0.079 Ac.

CLARA A. LAMBERT
Vol. 405 Pg. 935
TOTAL TAKE 0.044 Ac.
P.R.O. IN TAKE 0.000 Ac.
NET TAKE 0.044 Ac.

LOGAN COUNTY
LOG ~ 235 ~ 19.79
R/W PLAN

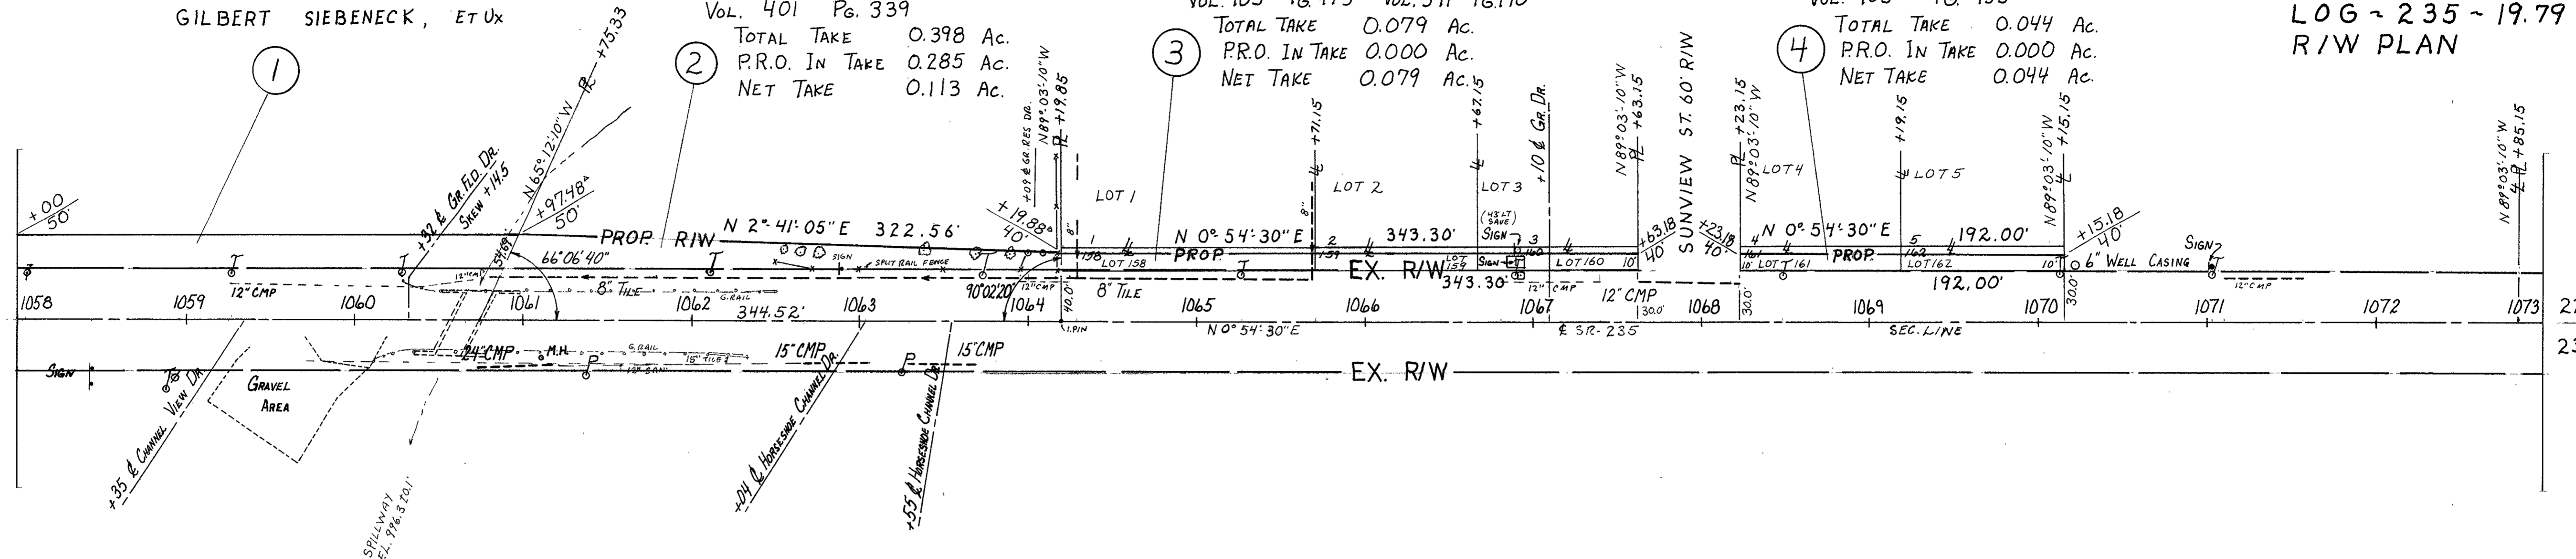

STOKES TWP. SECTION 23 T 6 S R 8 E