

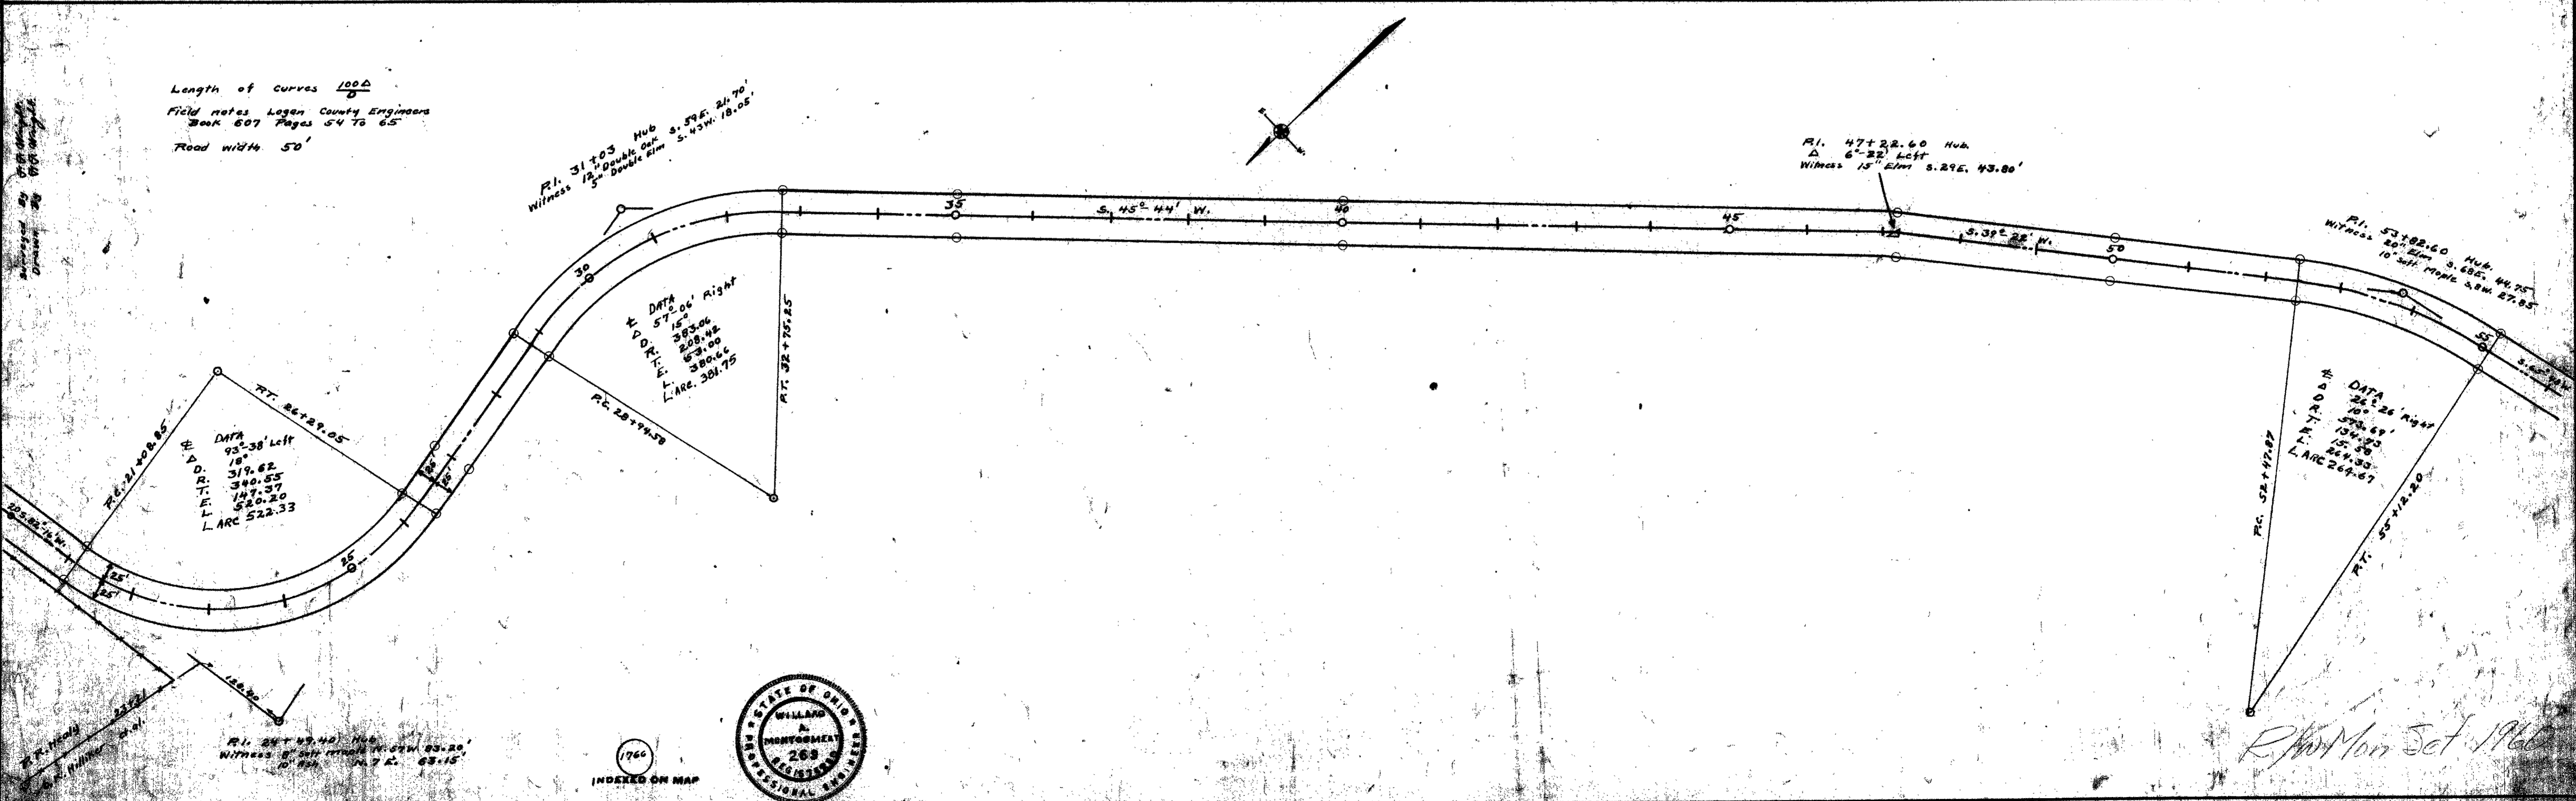


SH 920 Sec H
 S.R. 273

ROAD 268

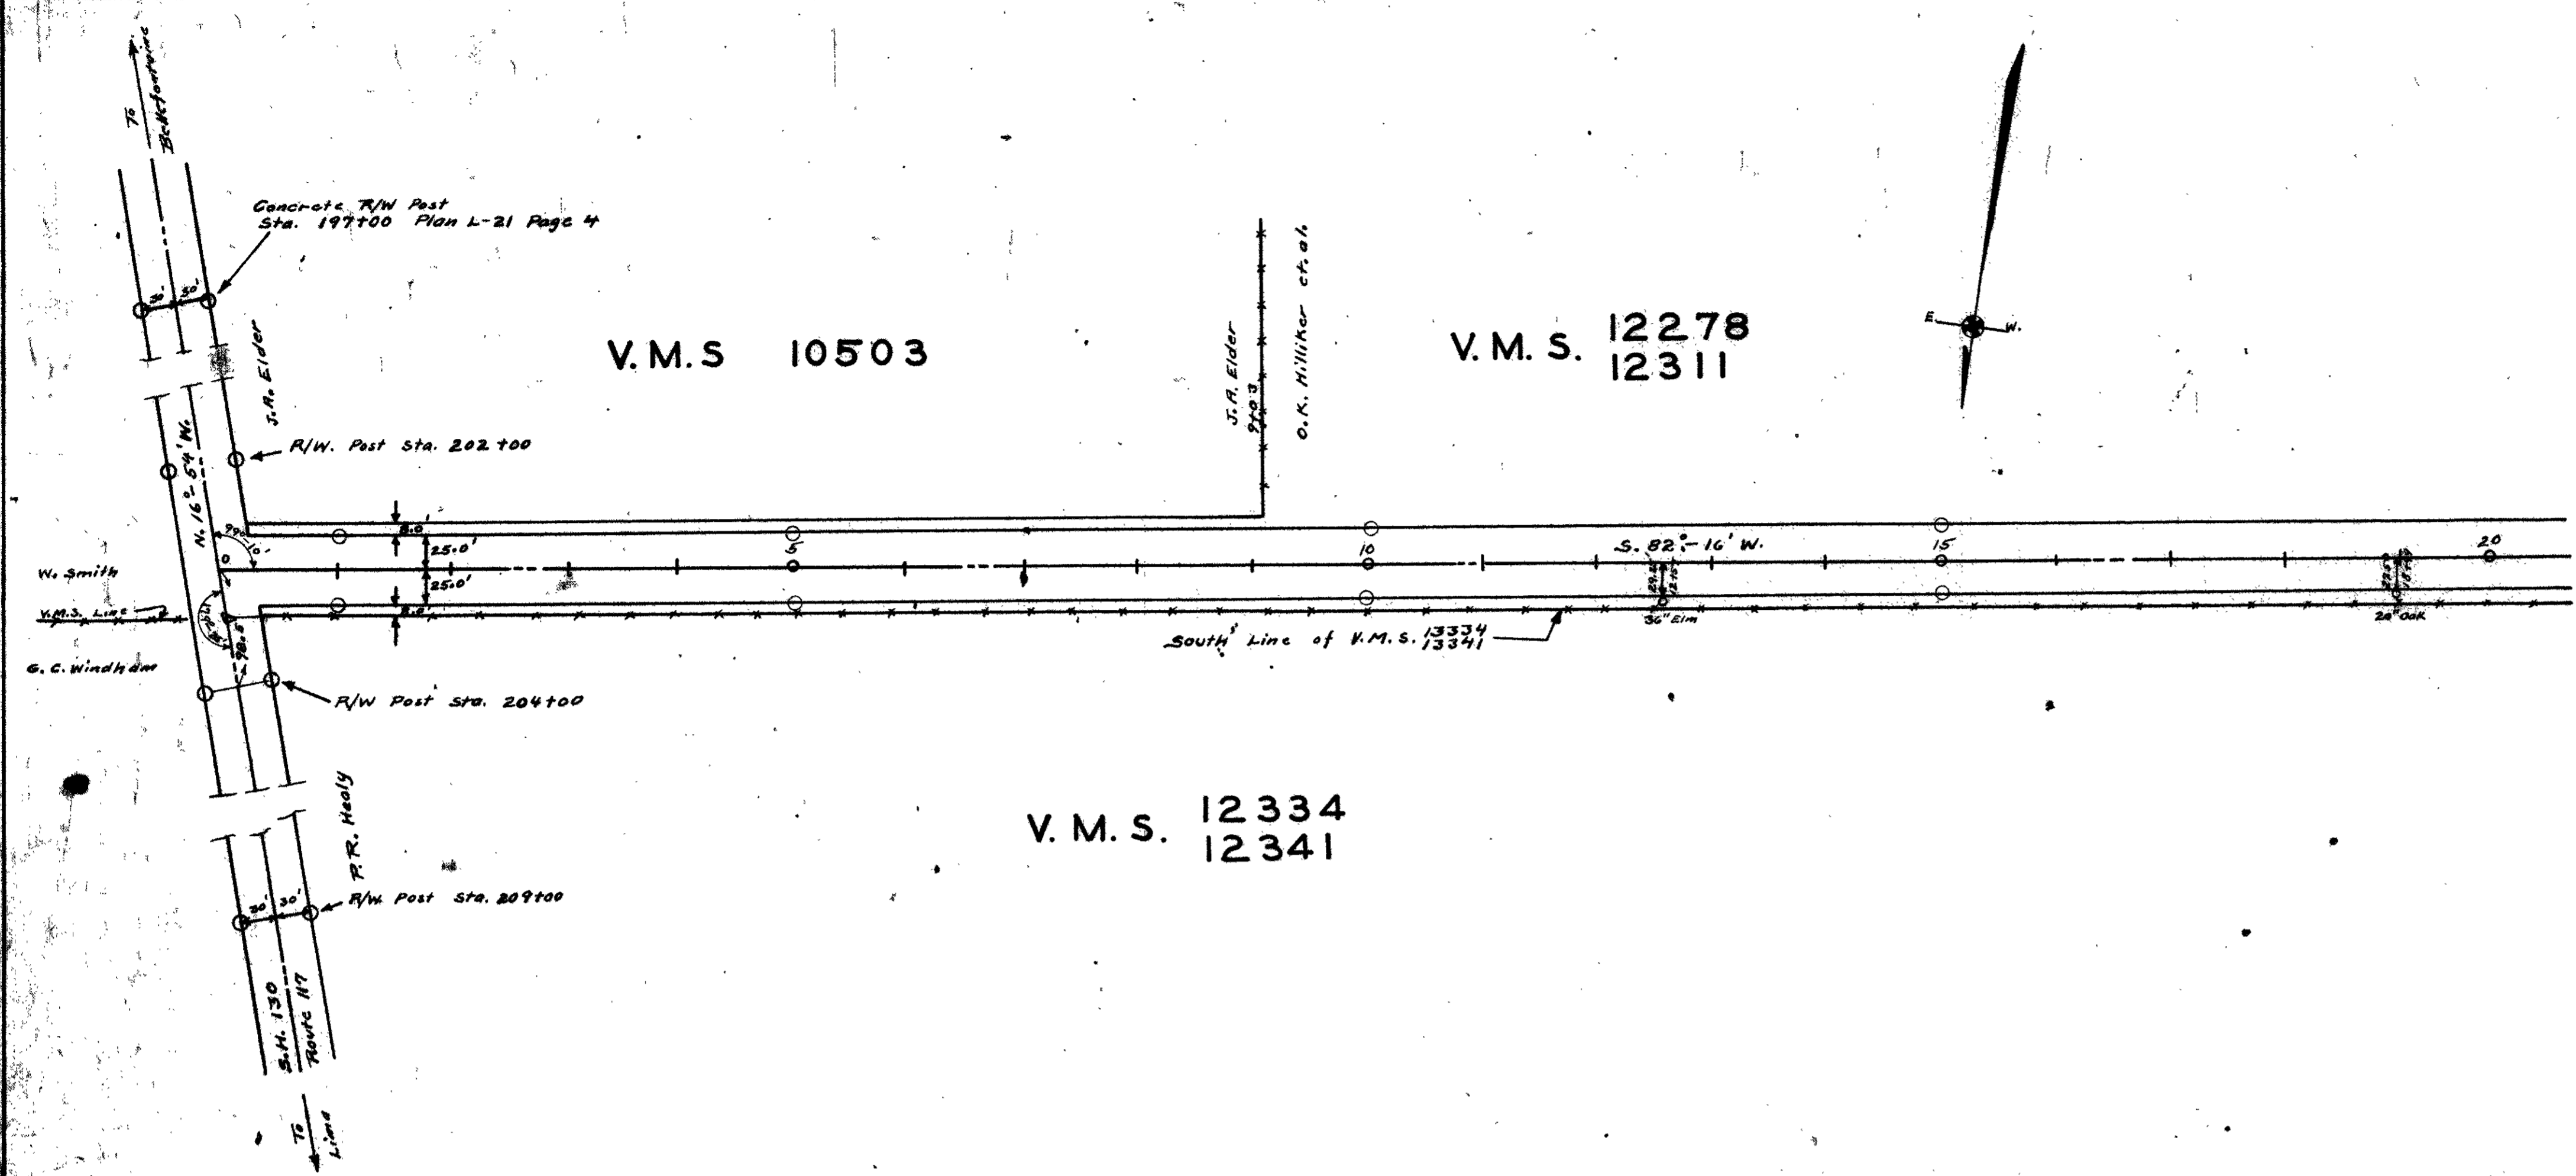


54920 Sec. H
 SR 2173

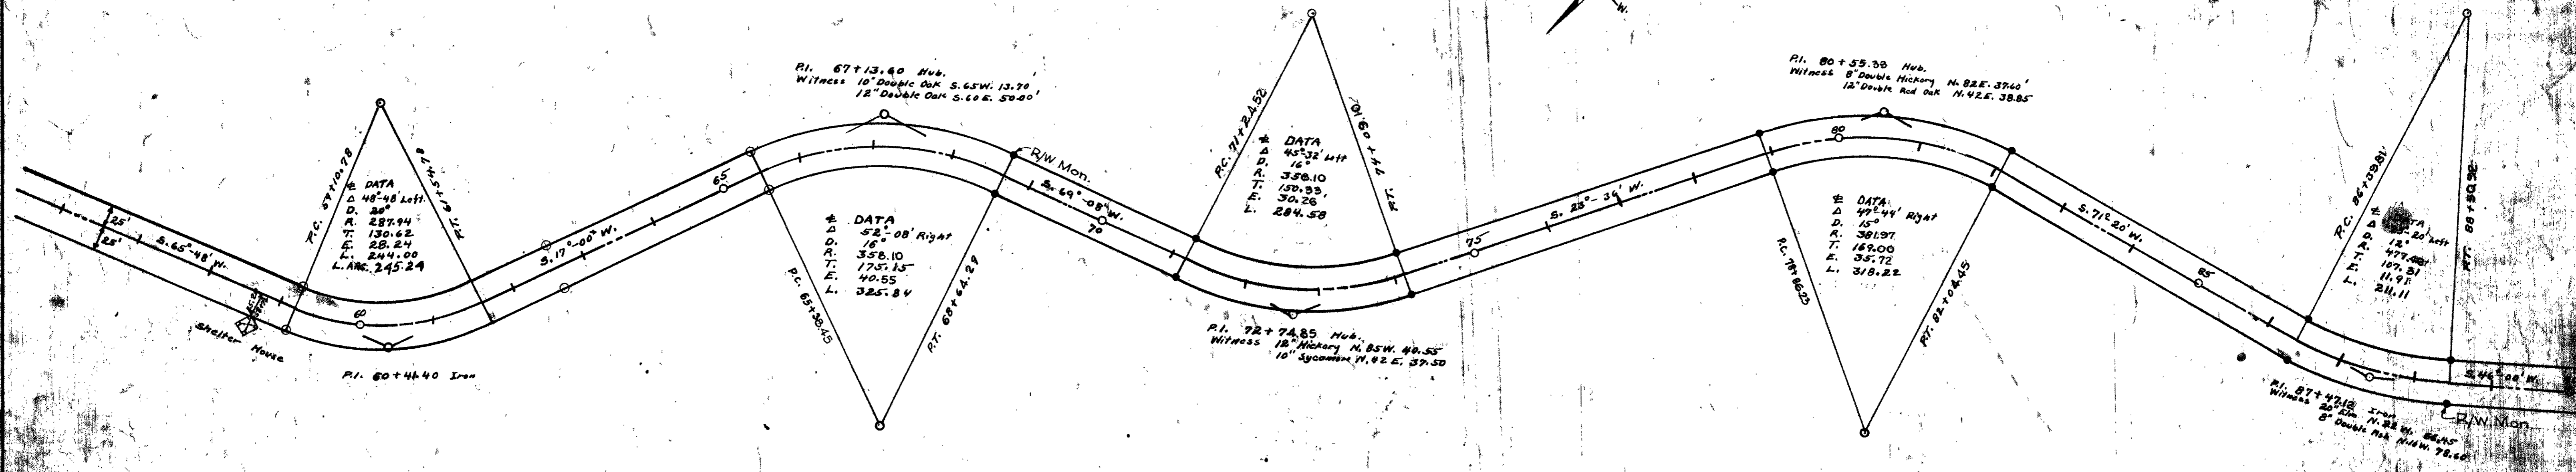

Book 607

Long Island

Lots shown are in Fernwood Subdivision of Long Island.
 1" Iron Pipes found at A-B-C. See Print J-48

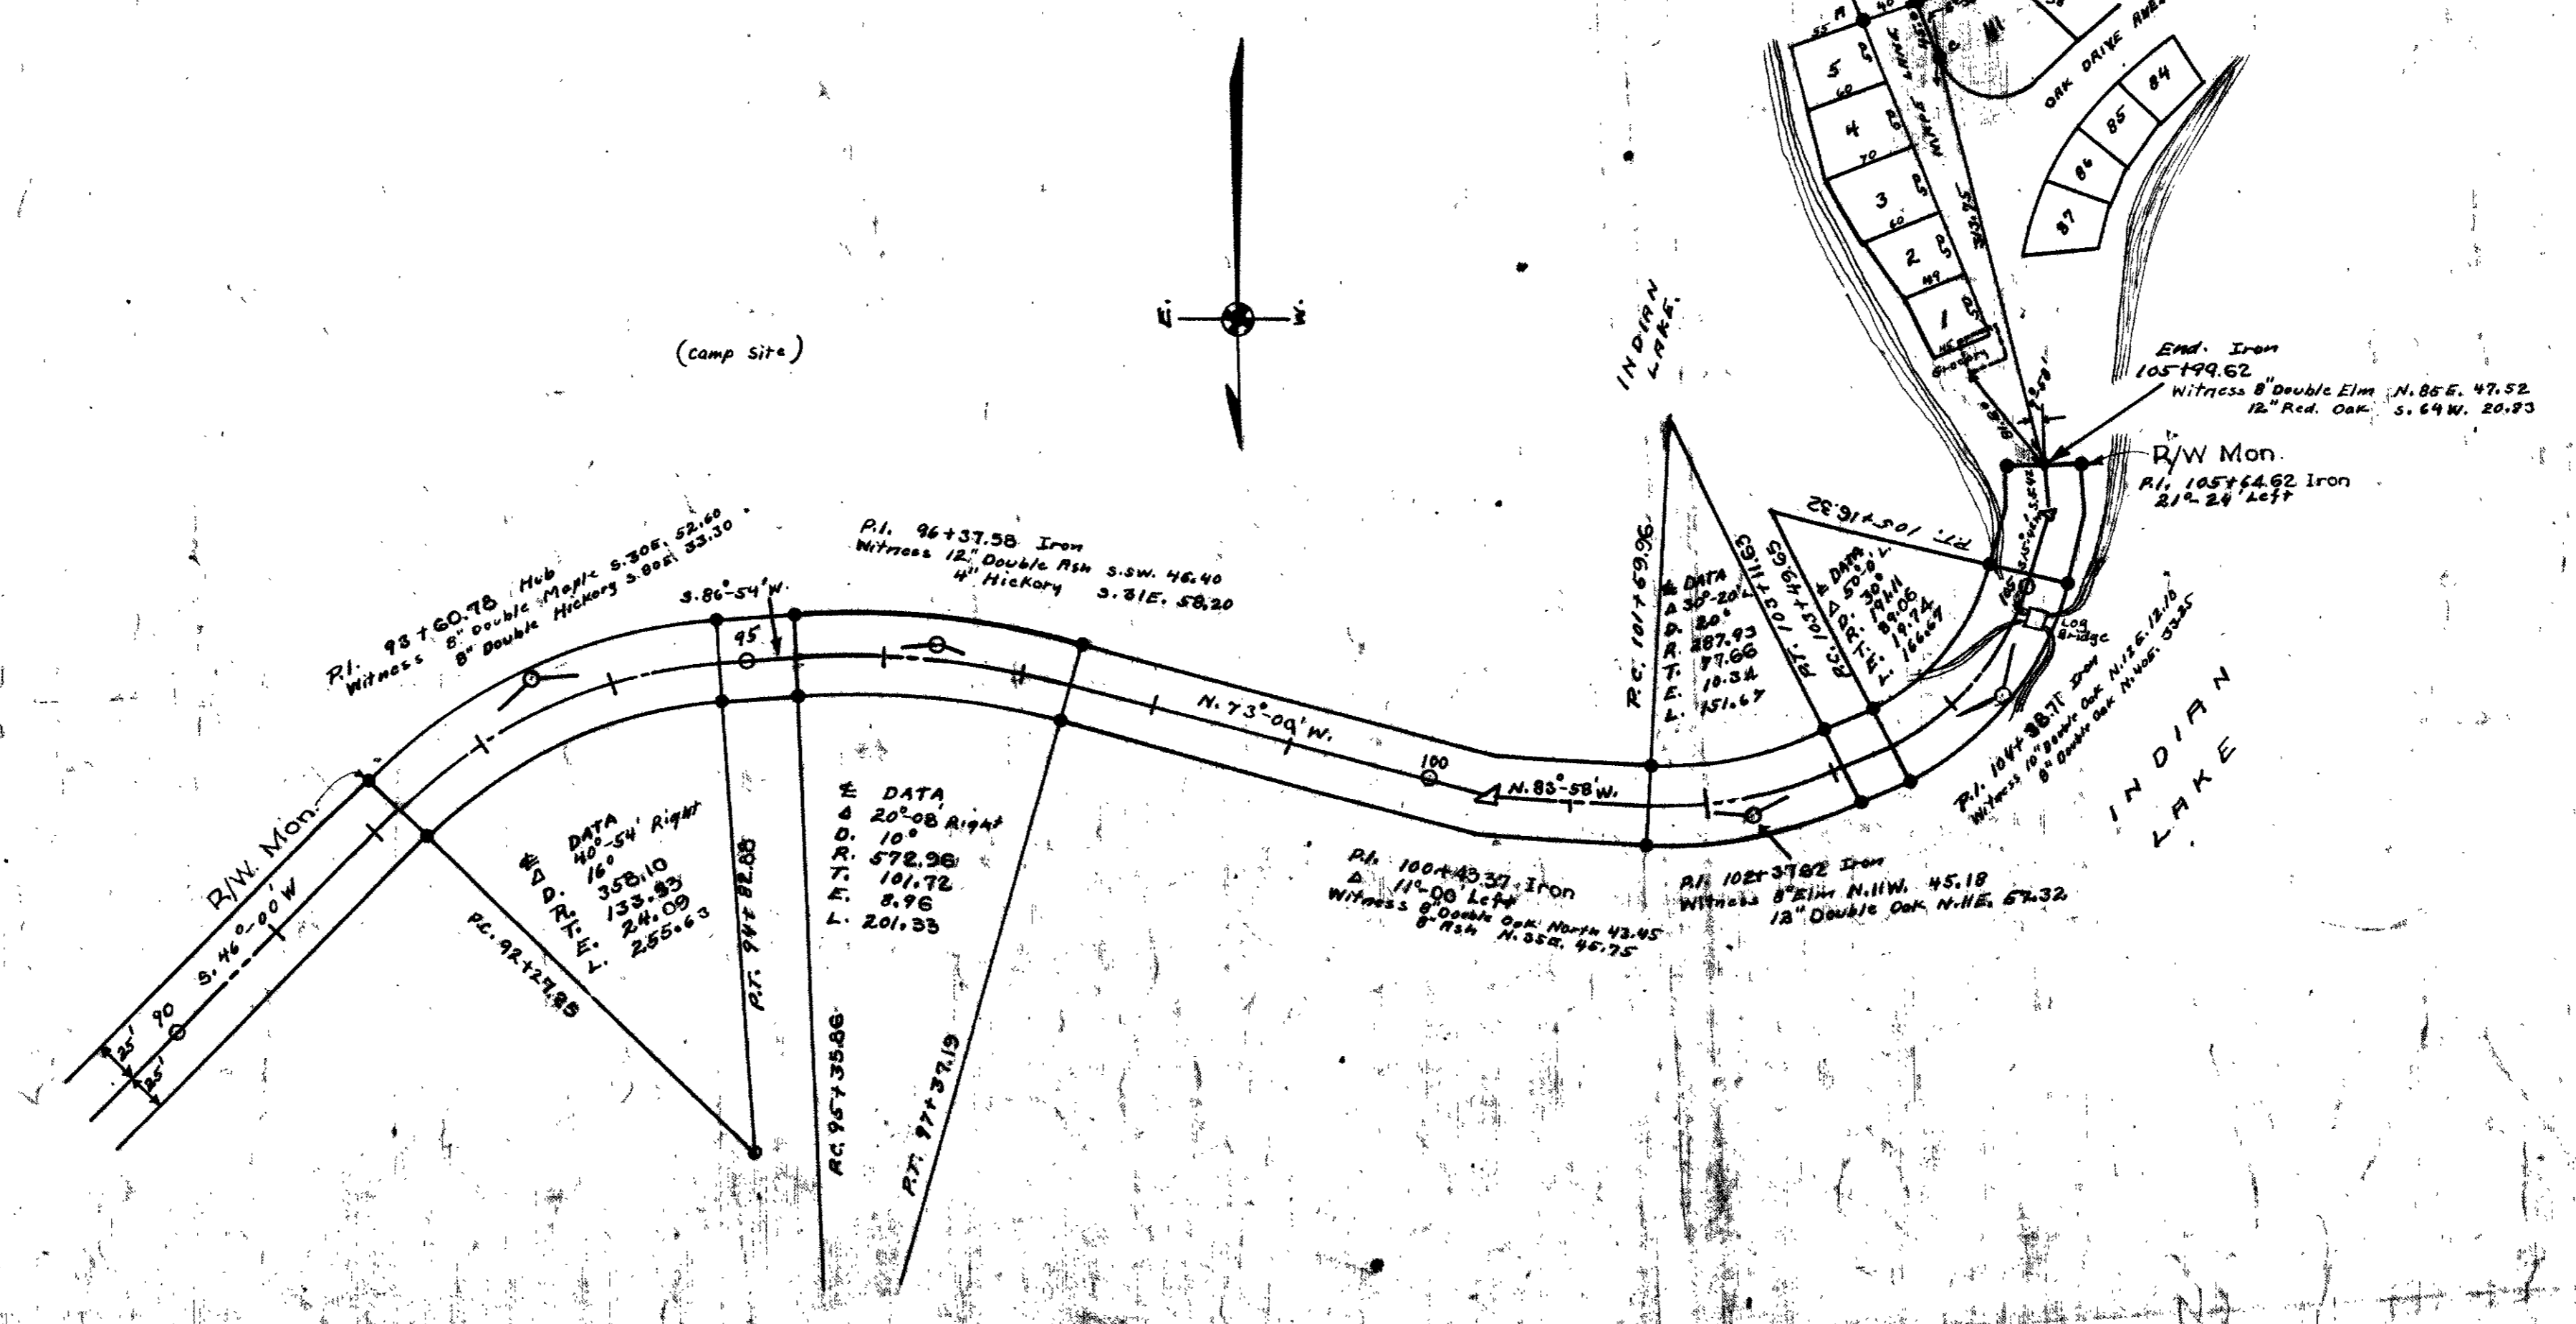

Length 10597 Feet.
 Length 2.01 Miles.

Surveyed by ...
 Drawn by ...
 From Sta. 68+38.46 to Sta. 105+58.62



INDEXES ON MAP

R/W Mon. Set 11/16/36