

WASHINGTON TWP. SECTION 7 T 7 S R 9 E


				1984
--	--	--	--	------

LOGAN COUNTY
LOG - 274-6.70
R/W PLAN

J. ROBERT RENICK, JR. &
MARILYN RENICK H & W
VOL. 364, PAGE 553

TOTAL TAKE 0.405 AC.
PRO IN TAKE 0.372 AC.
NET TAKE 0.033 AC.
EASEMENT VOL. 406, PAGE 970-72

SCALE 1" = 20'

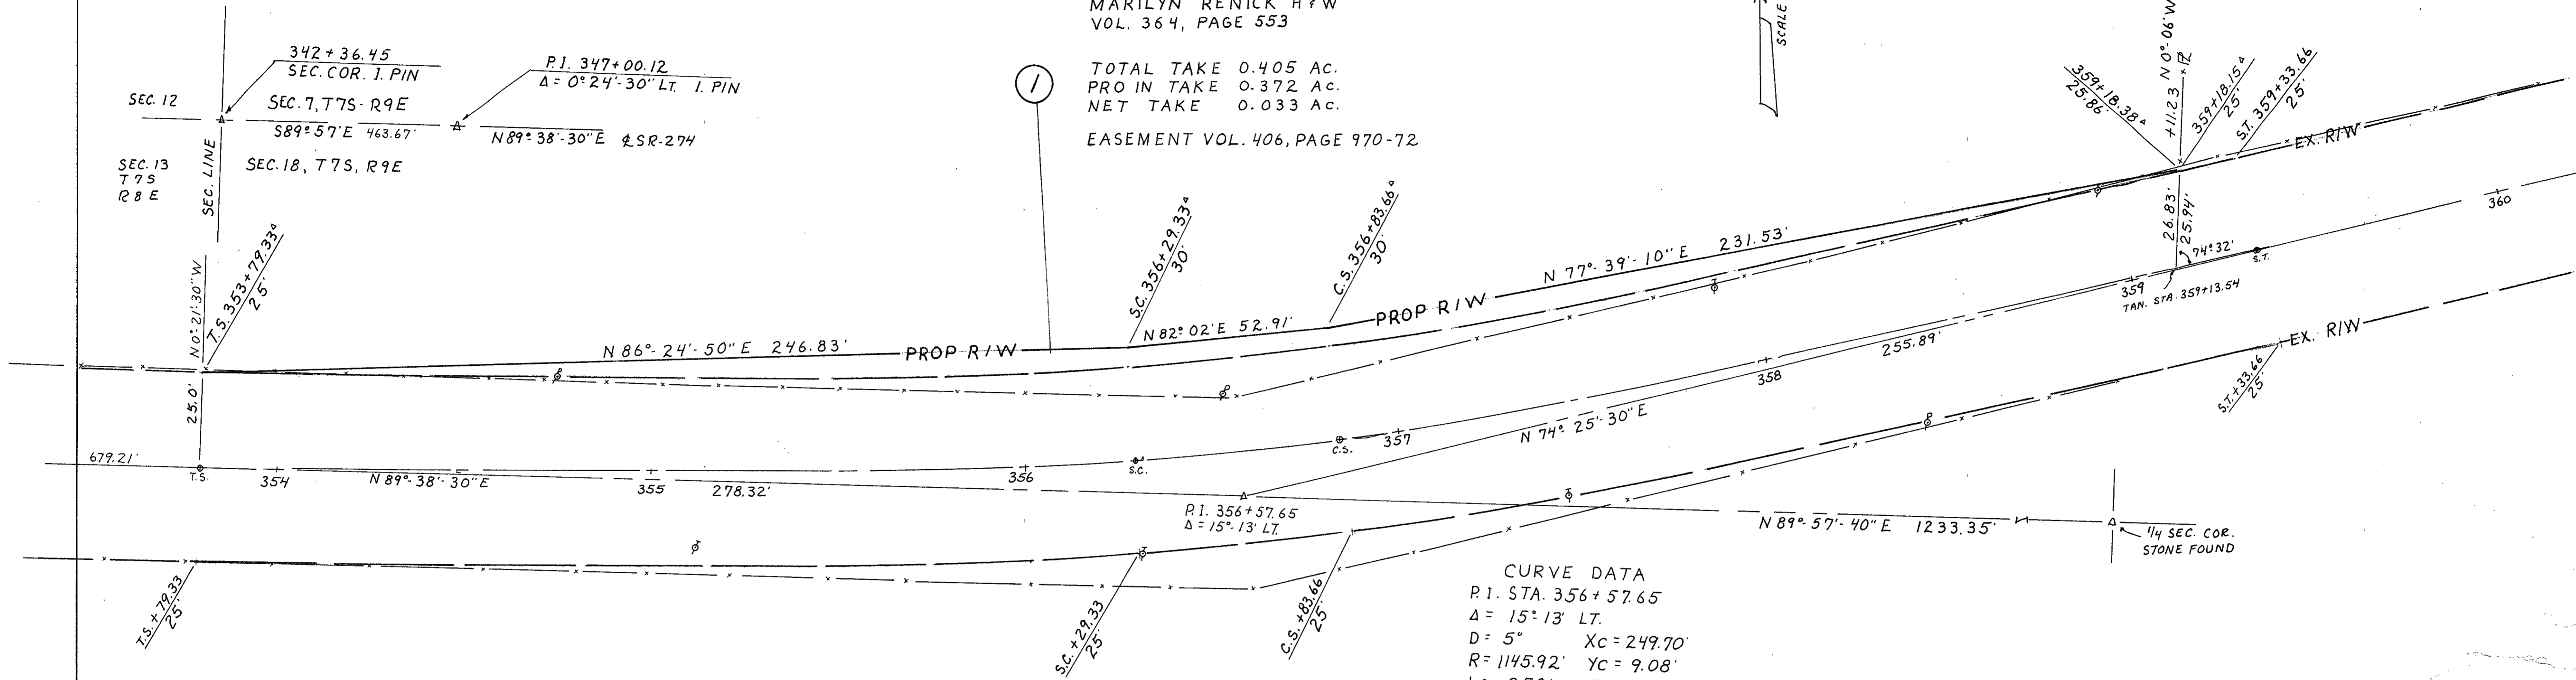

CURVE DATA
P.I. STA. 356+57.65
 $\Delta = 15^{\circ} 13' LT$
D = 5' Xc = 249.70'
R = 1145.92' Yc = 9.08'
Ls = 250' Ts = 278.32'
Qs = 6.25' Es = 12.47'
P = 2.27' $\Delta c = 2^{\circ} 43'$
K = 124.95' Lc = 54.33'

SCALE 1" = 20'
DRAWN A JS 8-84
REVISED

R/W PLAN - SR-774 - STA. 353+50 TO STA. 360+00