


ALBERT J. BAUMAN

CURVE DATA
 $\Delta = 62^{\circ}57'$
 $D = 40'$
 $R = 143.24$

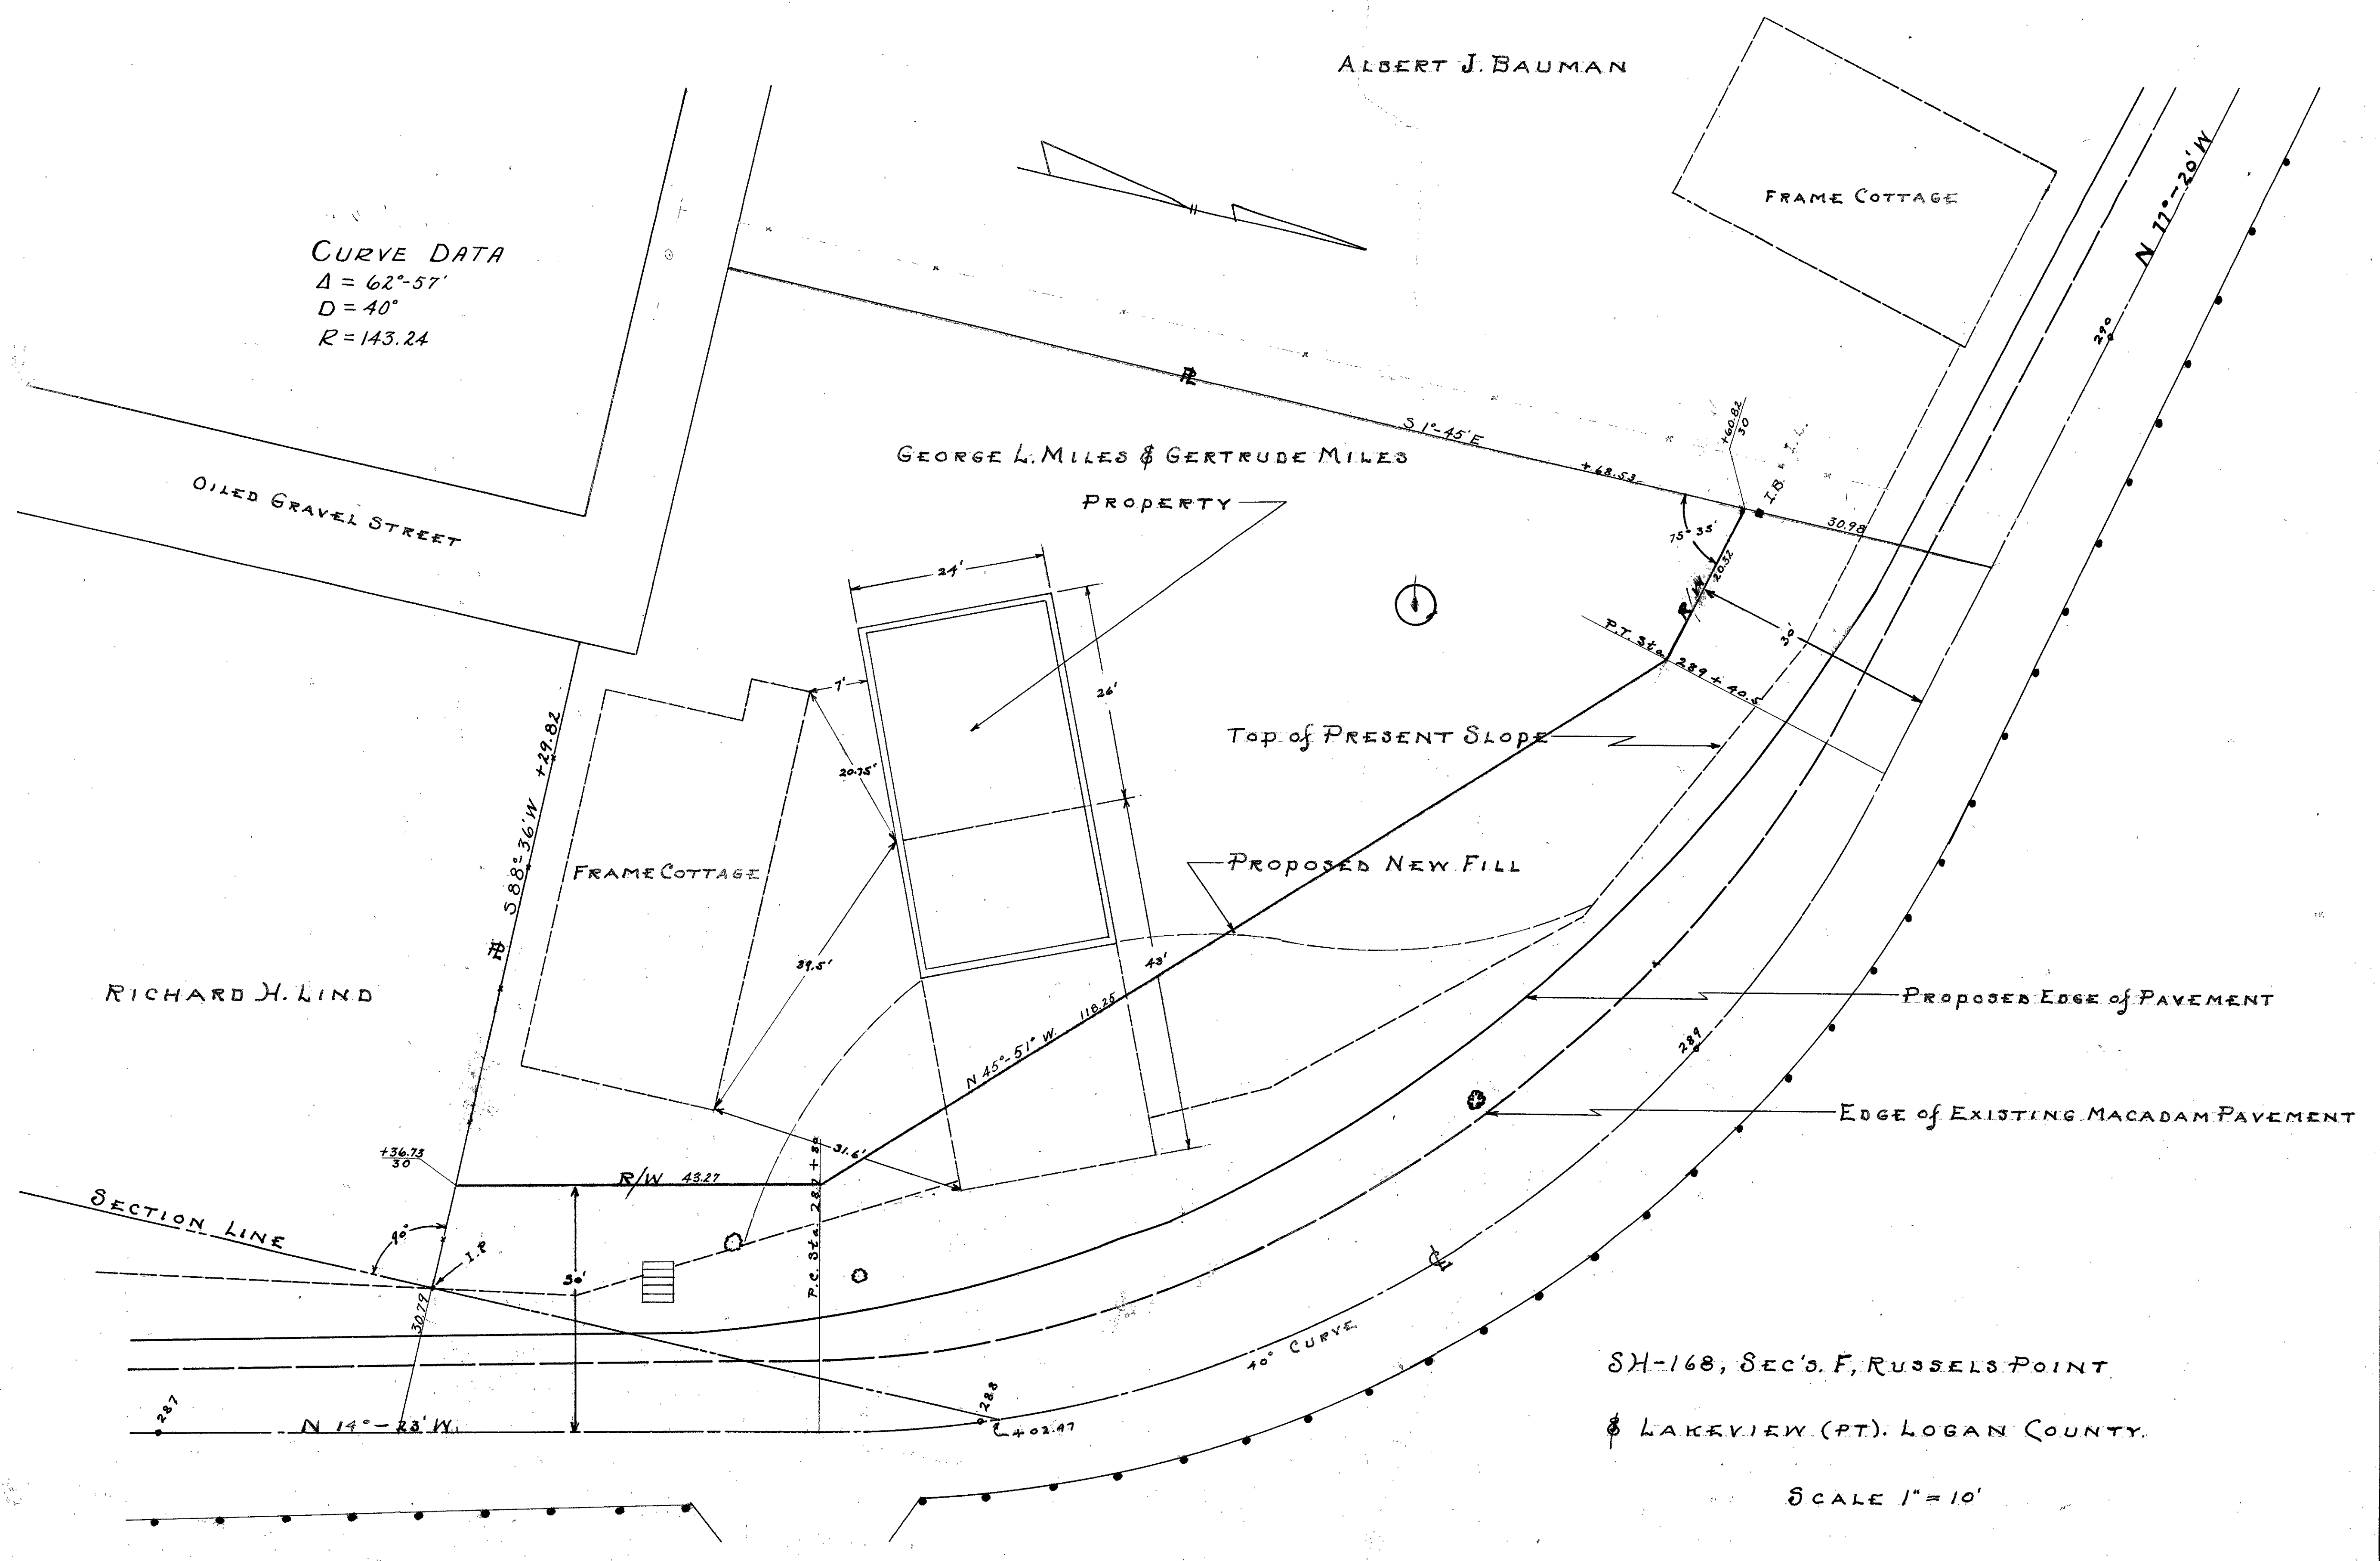

SH-168, SEC'S. F, RUSSELLS POINT
& LAKEVIEW (PT). LOGAN COUNTY.

SCALE 1" = 10'