

PERRY TOWNSHIP  
V.M.S. 4689


R/W PLAN

Scale 1"=100'

FED. RD. DIVISION	STATE	PROJECT
2	OHIO	1960


LOGAN COUNTY  
LOG-347~

For Additional Topo See  
R/W Plans Logan  
County 5H 714 Sec A  
1938

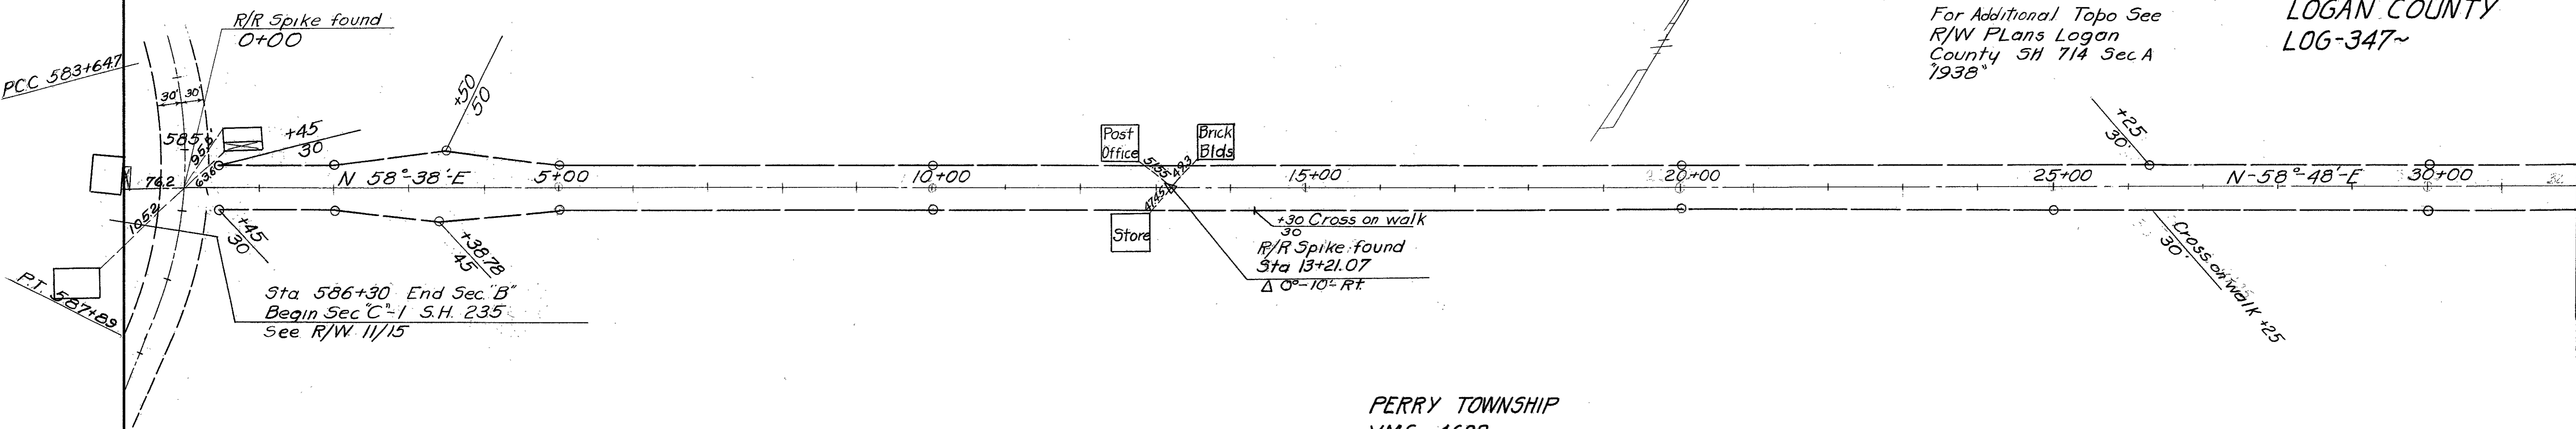


PERRY TOWNSHIP  
V.M.S. 4689

PERRY TOWNSHIP  
V.M.S. ~ 4689

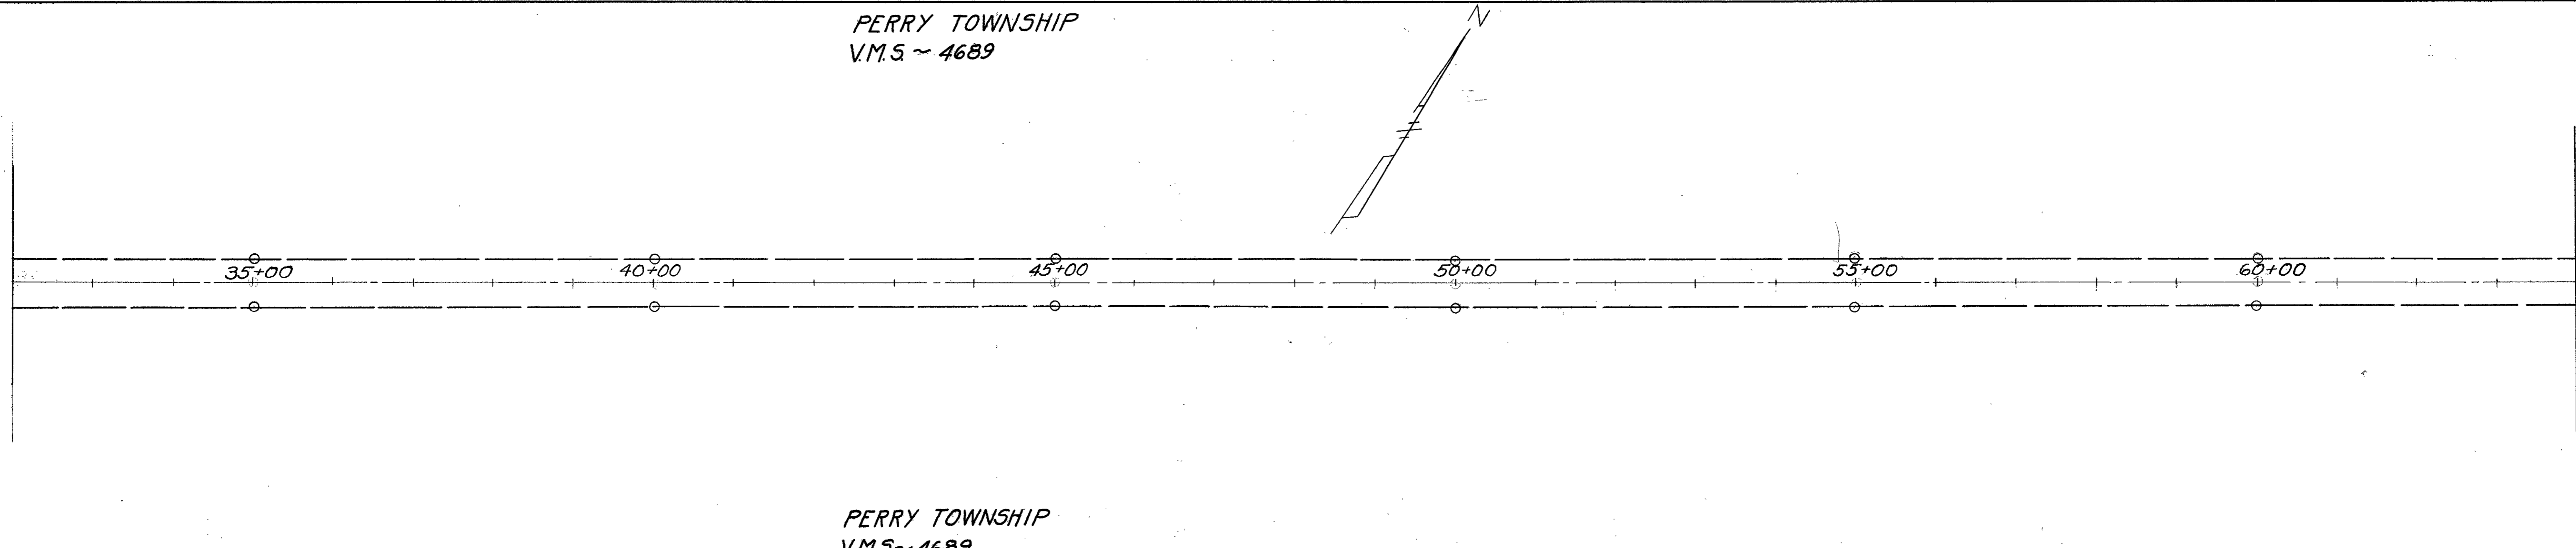

PERRY TOWNSHIP  
V.M.S. ~ 4689

PERRY TOWNSHIP  
V.M.S. 4810

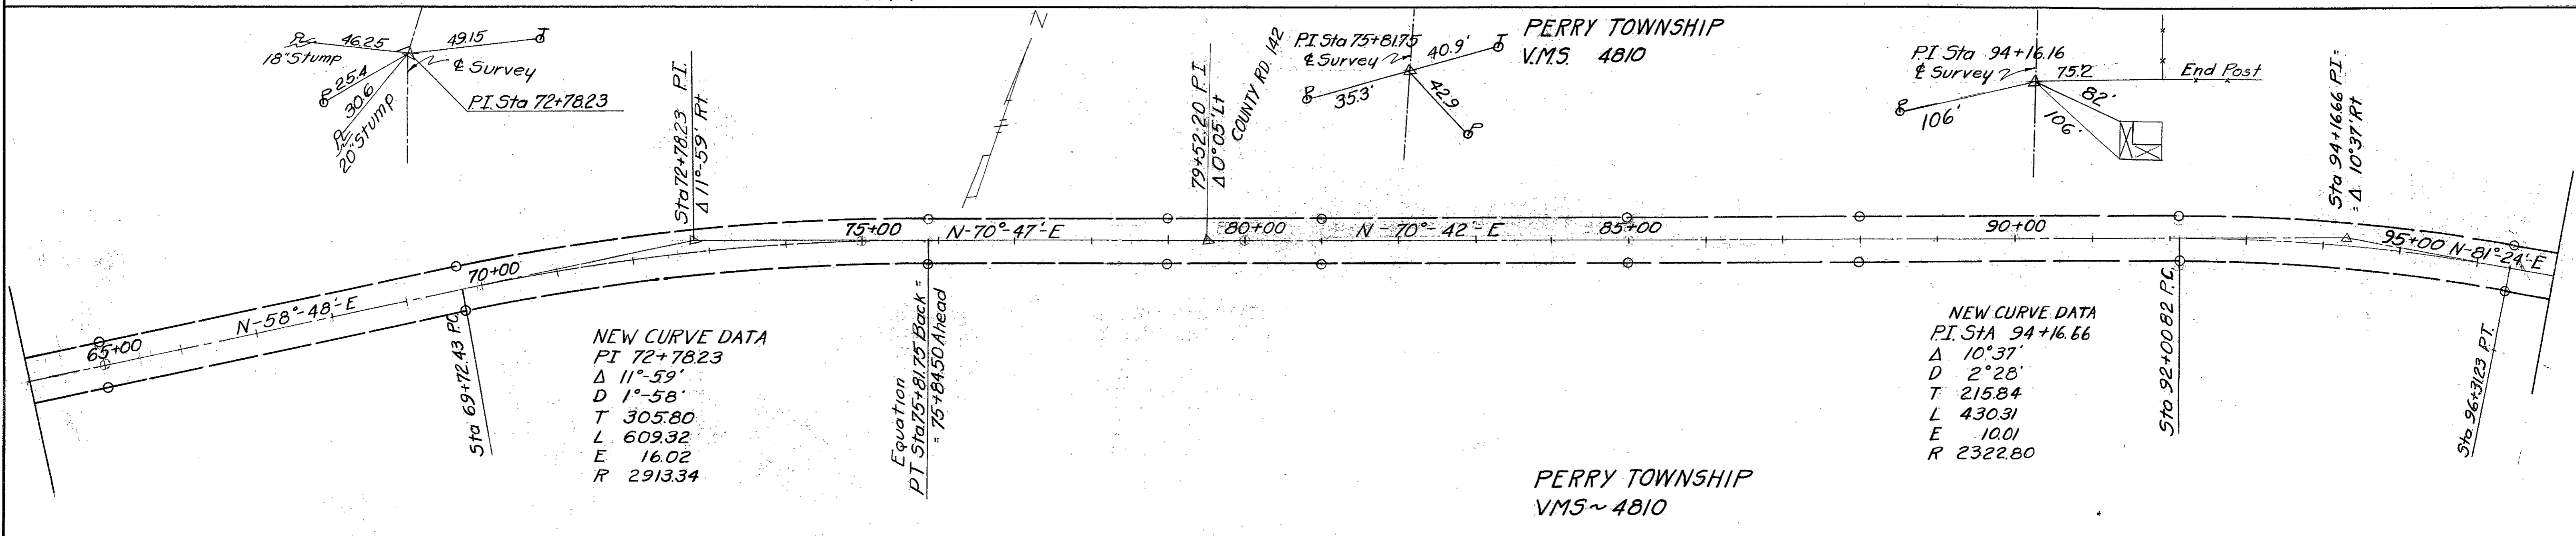

NEW CURVE DATA  
PI Sta 72+78.23  
 $\Delta$  11°-59'  
D 1°-58'  
T 305.80  
L 609.32  
E 16.02  
R 2913.34

NEW CURVE DATA  
PI Sta 94+16.66  
 $\Delta$  10°-37'  
D 2°-28'  
T 215.84  
L 430.31  
E 10.01  
R 2322.80

PERRY TOWNSHIP  
V.M.S. ~ 4810

