


71-1

● Indicates R/W. Monuments

Mennonite Board of Missions and Charities Inc.

Elmer F. Smucker  
R.R. 2 West Liberty Ohio

1929

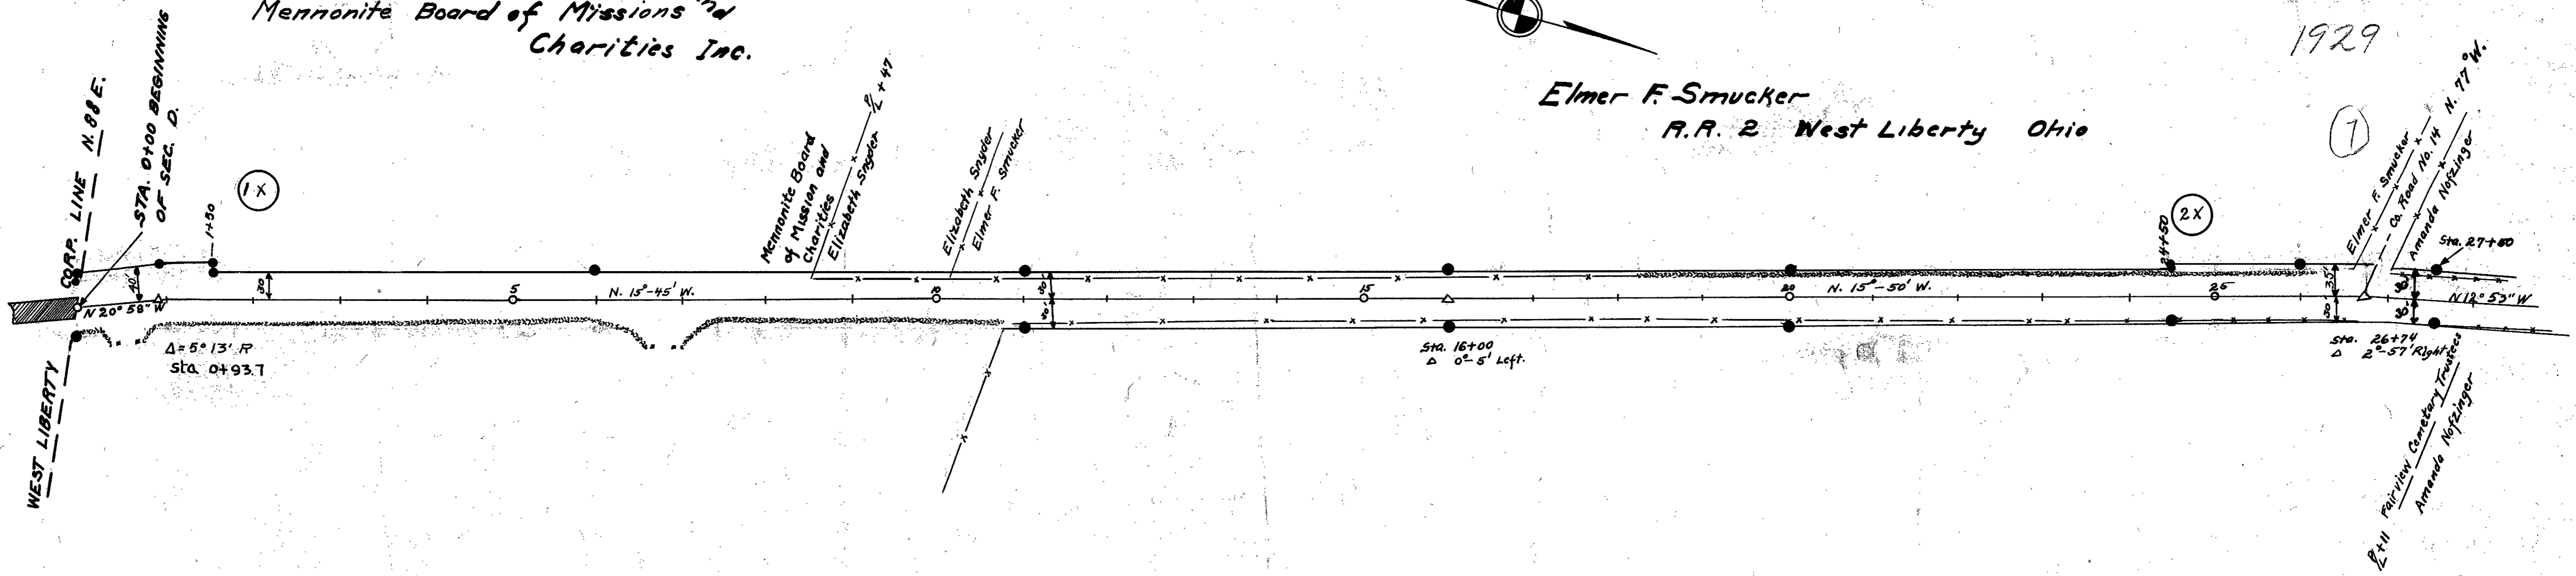


Survey Notes in Logan County  
- Surveyor's Field Book No. 508  
1929

Trustees  
South Union Church

John Sowers  
Mary Catherine Sours

3X  
Amanda Fisher Nafzinger and A.T. Nafzinger  
R.R. 4 West Liberty Ohio.  
No additional Right of Way needed.

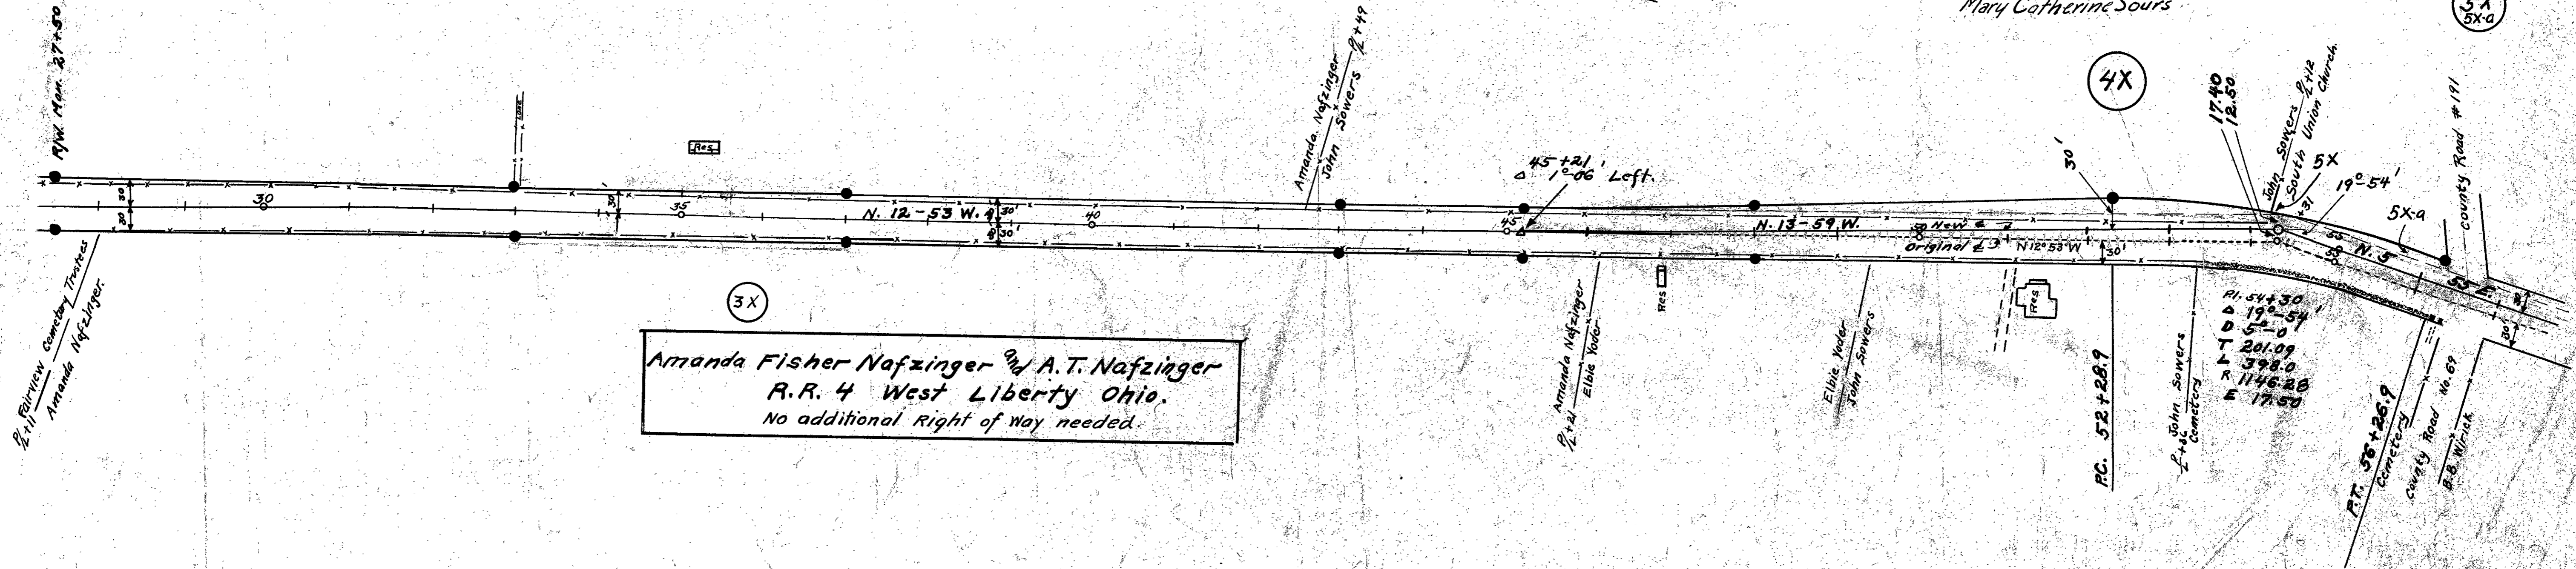


71-7






See D&A  
1929

● Indicates R/W Monuments

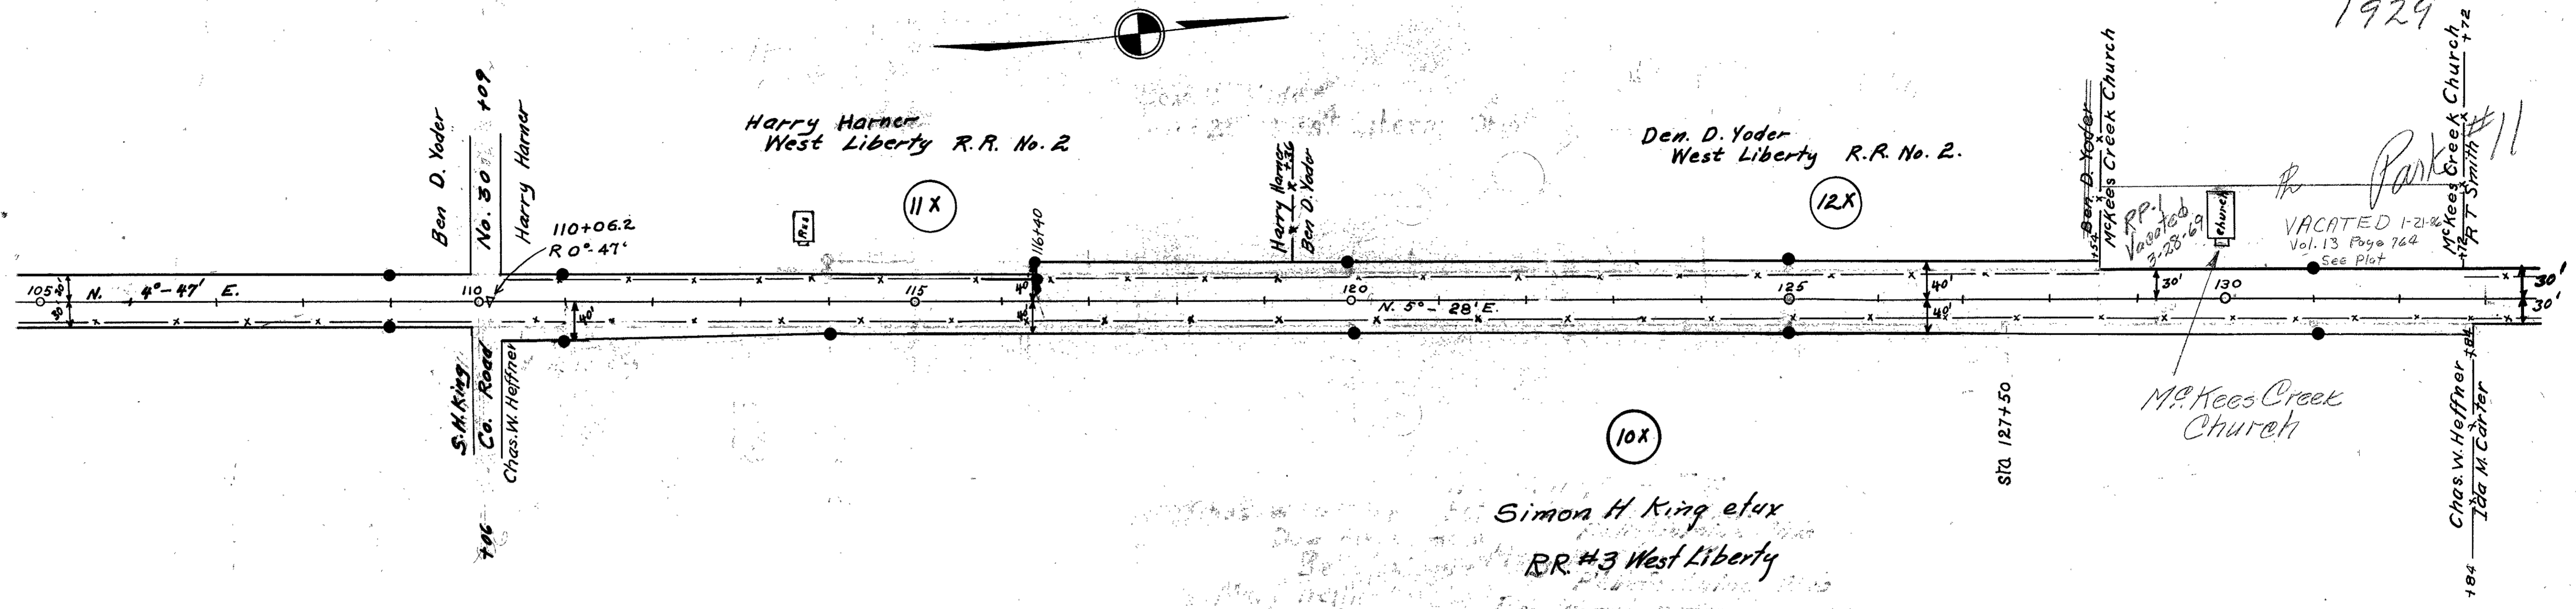

Field Notes in Logan County  
Surveys Book No. 508


Park #11

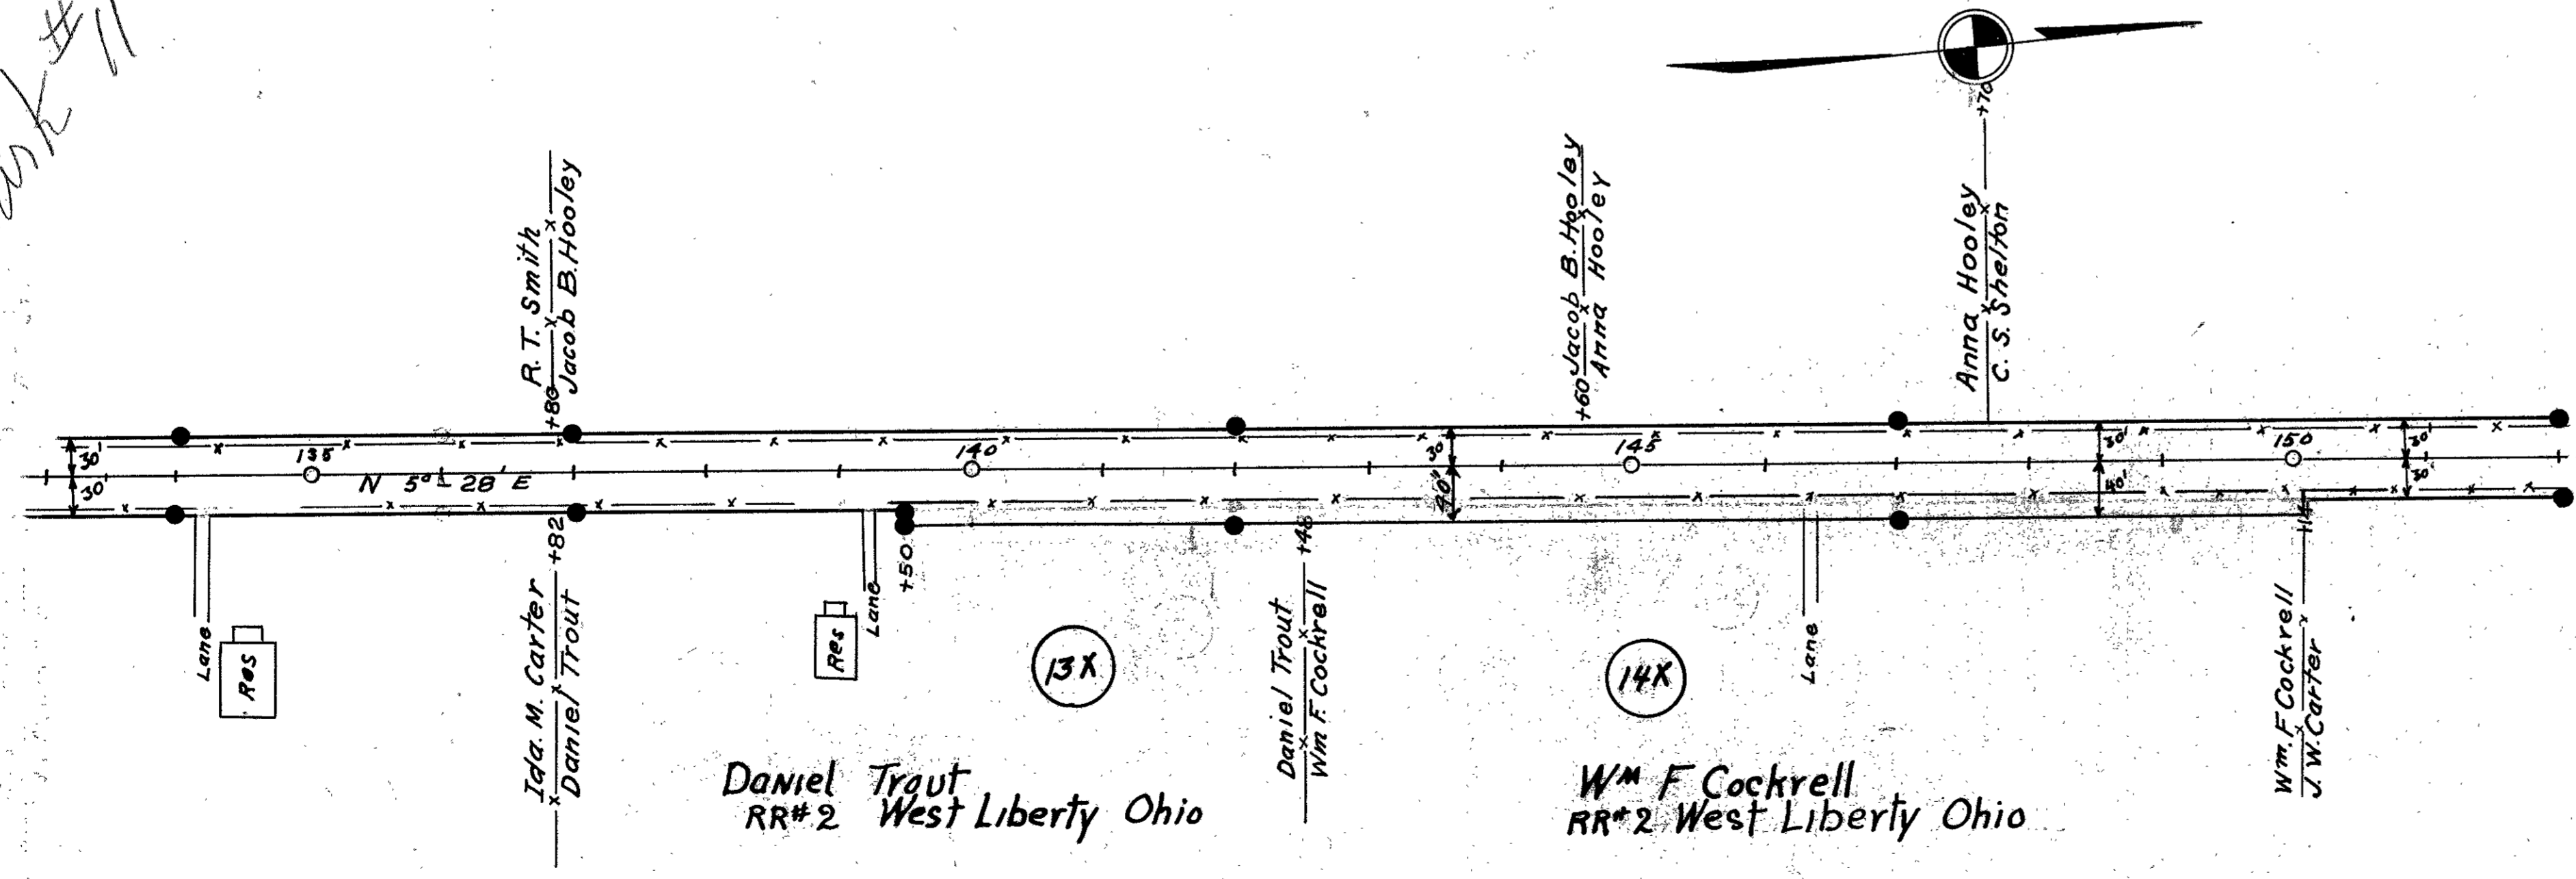



1929


● Indicates R/W Monuments.

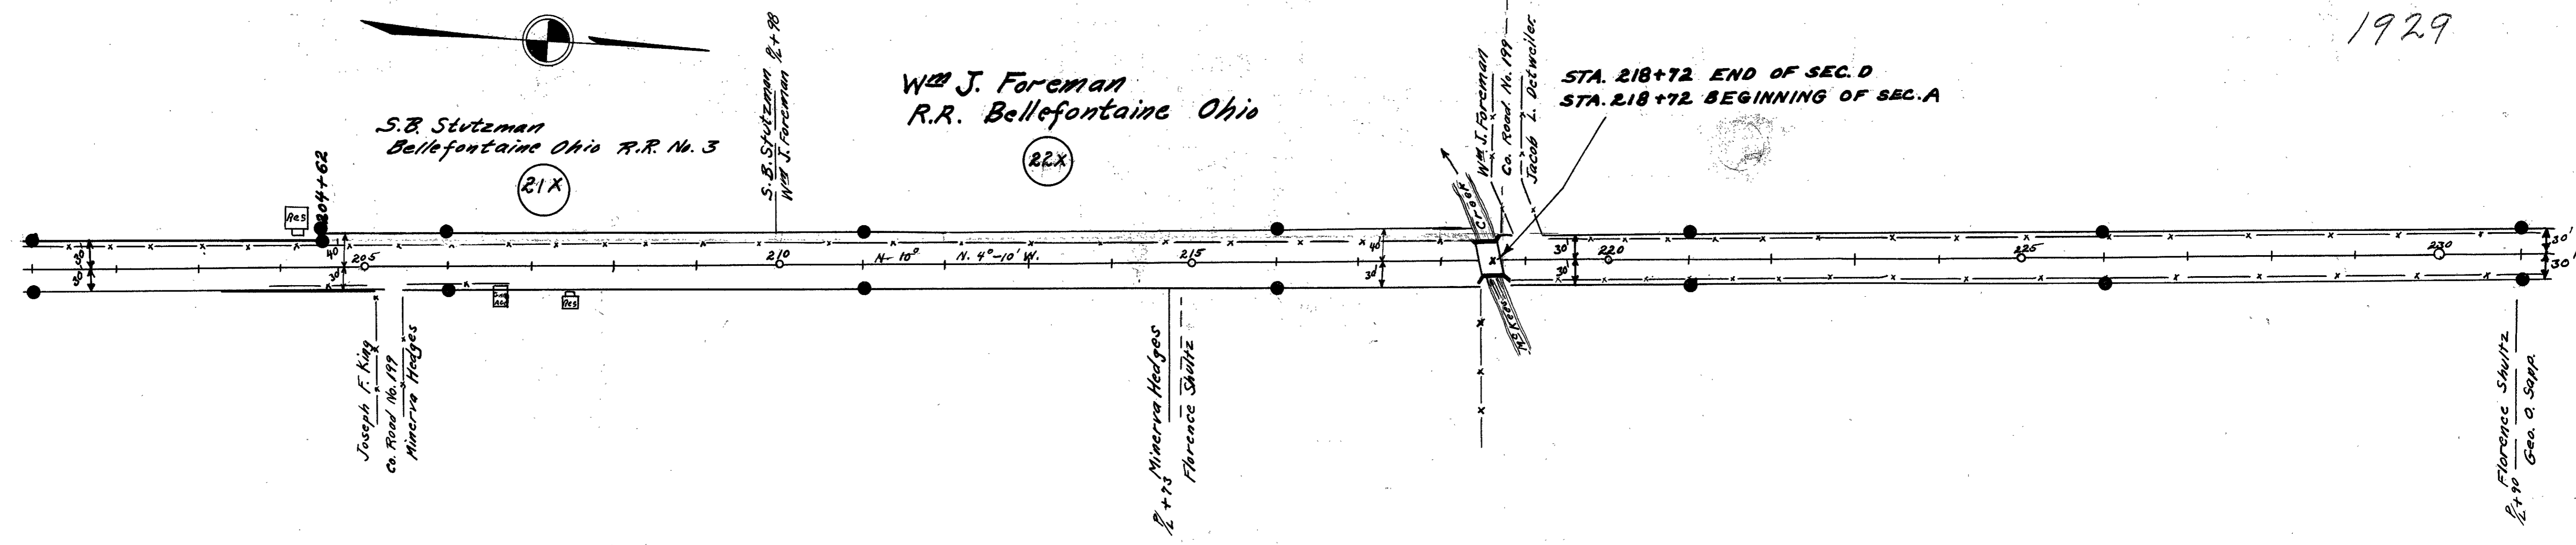

Field Notes in Logan County  
Surveyor's Book No. 508

Jacob Detweiler  
R.R. West Liberty Ohio

(23X)

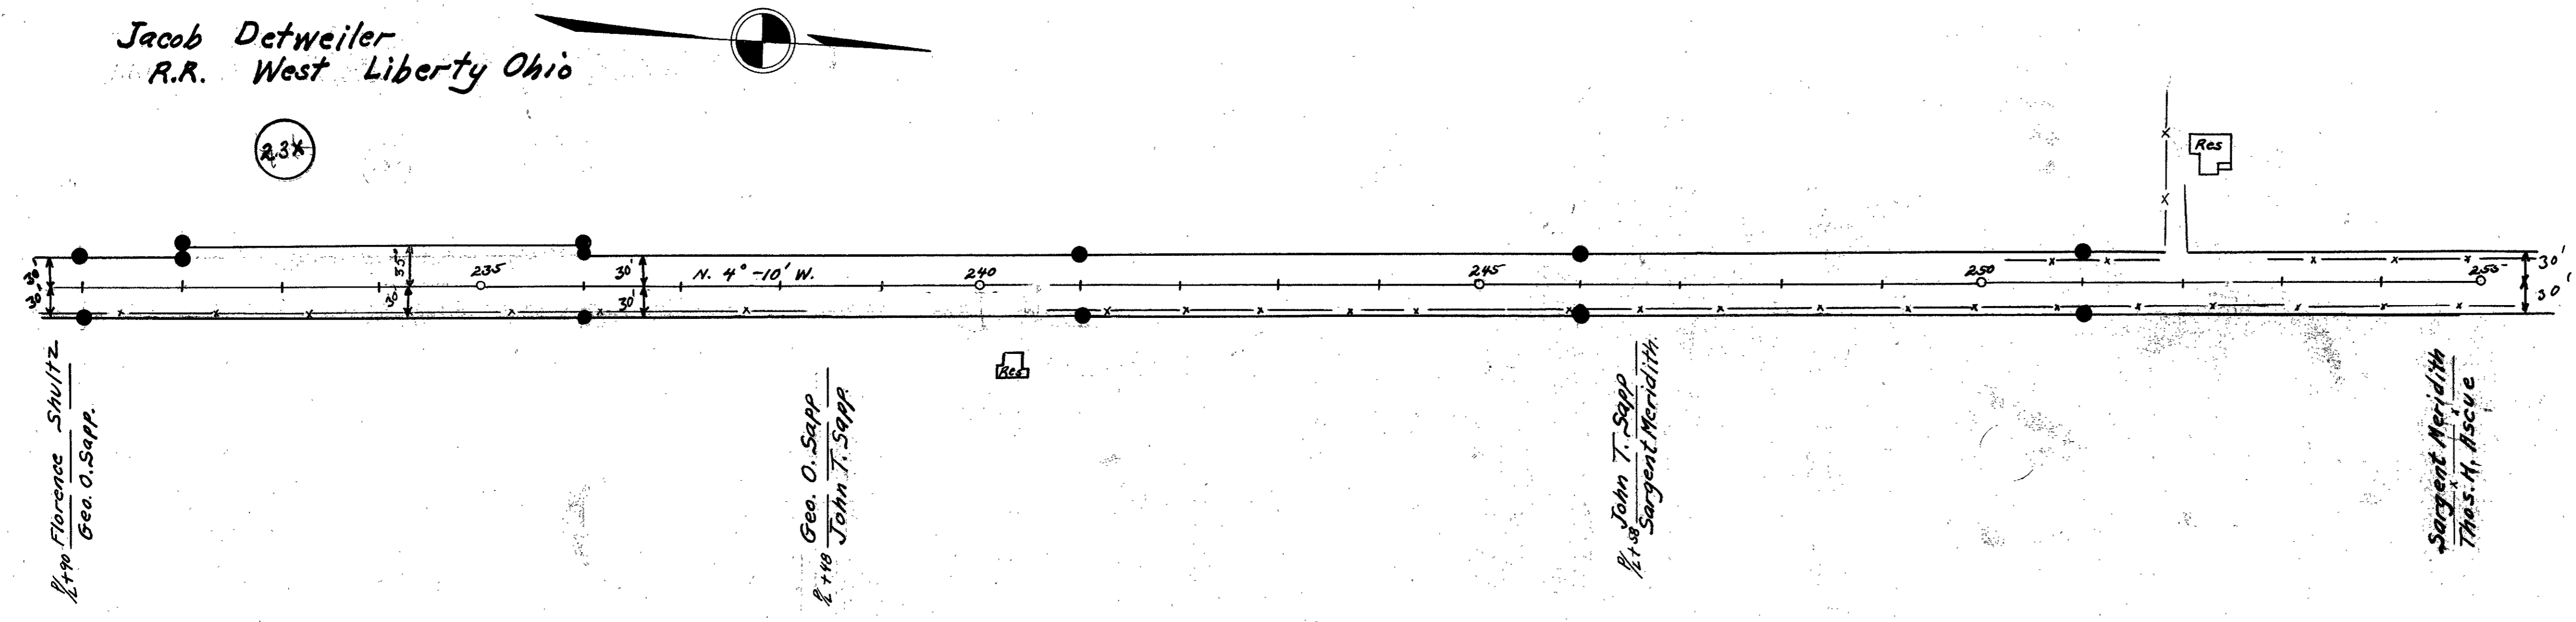

Florence Shultz  
Geo. O. Sapp

Geo. O. Sapp  
John T. Sapp

John T. Sapp  
Sargent Meridith

Sargent Meridith  
Thos. H. Ascue







• indicates R/W Monuments

1929

Field Notes in Logan County  
Surveys Book 308  
1929

