

SUMMARY OF ADDITIONAL RIGHT OF WAY REQUIRED

NOTE:
RESIDUE AREAS ARE ROUNDED OFF
AND WHEN ADDED TO TAKE AREAS
WILL NOT EQUAL DEED AREA.

STATE JOB NO.	FHWA REGION	STATE	PROJECT
078670	5	OHIO	

LOGAN COUNTY
LOG-708-0.68



31
32
1
2

TOTAL NO. OWNERS - 9

TOTAL NO. COMPLETE TAKES - 0

TOTAL OWNERS WITH STRUCTURES INVOLVED - 0

PARCEL NO.	OWNER	DEED RECORD			DEED AREA	TOTAL PRO	TOTAL TAKE	PRO IN TAKE	NET TAKE	NET RES. LT.	NET RES. RT.	BLDG'S. TO BE ACQ'D.	SHEET NO.	REMARKS	OTHER DESIGNATED EASEMENTS	TYPE FUND
		BOOK	PAGE	DATE												
1	KATHRYN L. BRUBAKER	232	384	10-21-55	29.00±*	0.72	1.778	0.664	1.114	27.17±			2	*TRACT 4 SEC.2 TOTAL DEED 367.50 Ac.		
1X	" " "							0.015	0.015							
2	Ag Ri - LOGAN FARMS INC - An OHIO CORP.	368	571	1-18-77	88.53±*	0.49	1.054	0.429	0.625		87.42±			*TRACT II SEC.1 TOTAL DEED 721.69 Ac.		
3	GEORGE JUNIOR BURTON, ET UX	279	413	2-23-62	4 ACRES±	0.192	0.674	0.192	0.482		3.3±					
3T	" " " "						0.021		0.021					CONSTRUCT DRIVE		
4	GLADYS MATTOX	353	3	4-21-75	36.96±	0.500	1.654	0.500	1.154		35.31±					
4X	" " "						0.048		0.048							
5	THE BOARD OF COUNTY COMMISSIONERS OF LOGAN CO., OH.	247	90	8-6-31	73.14±	0.916	2.371	0.916	1.455		70.77±					
5X	" " " " " " " " " " " "						0.087		0.087							
5T	" " " " " " " " " " " "						0.084		0.084					CONSTRUCT DRIVE, GRADING, SEEDING		
6	JAMES E. DUFF	334	99	3-8-71	0.25±	0.032	0.073	0.032	0.041	0.18±						
7	PHILLIP K. COOPER	338	129	4-28-75	0.25±	0.029	0.056	0.029	0.027	0.18±						
8	LEONA M. COOPER	284	298	10-5-62	0.50±	0.074	0.103	0.074	0.029	0.40±						
8T	" " "						0.023		0.023					MEET EXIST. TOPO, GRADING, SEEDING		
9	ARTHUR F. MAST, ET UX	305	929	12-11-65	0.11±*	0.016	0.040	0.016	0.024	0.07±		2	*TRACT II SEC.1 TOTAL DEED 126.88 Ac.			

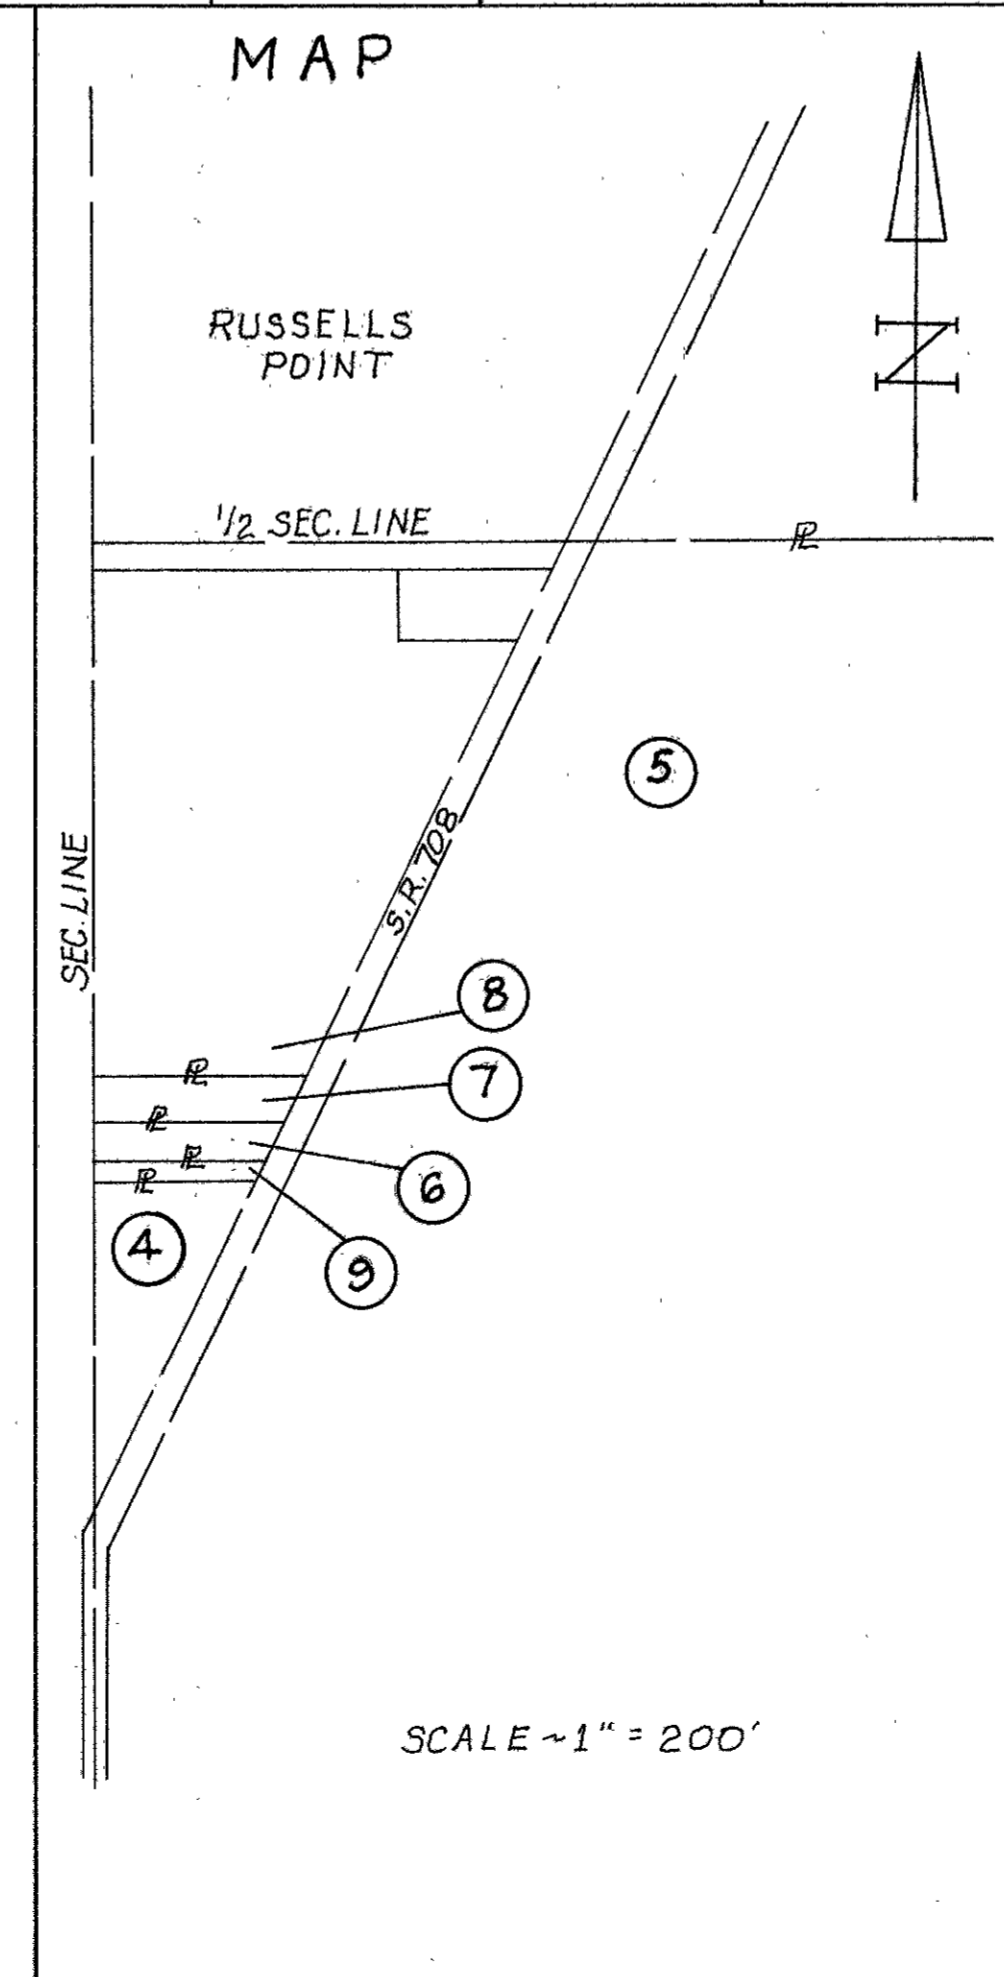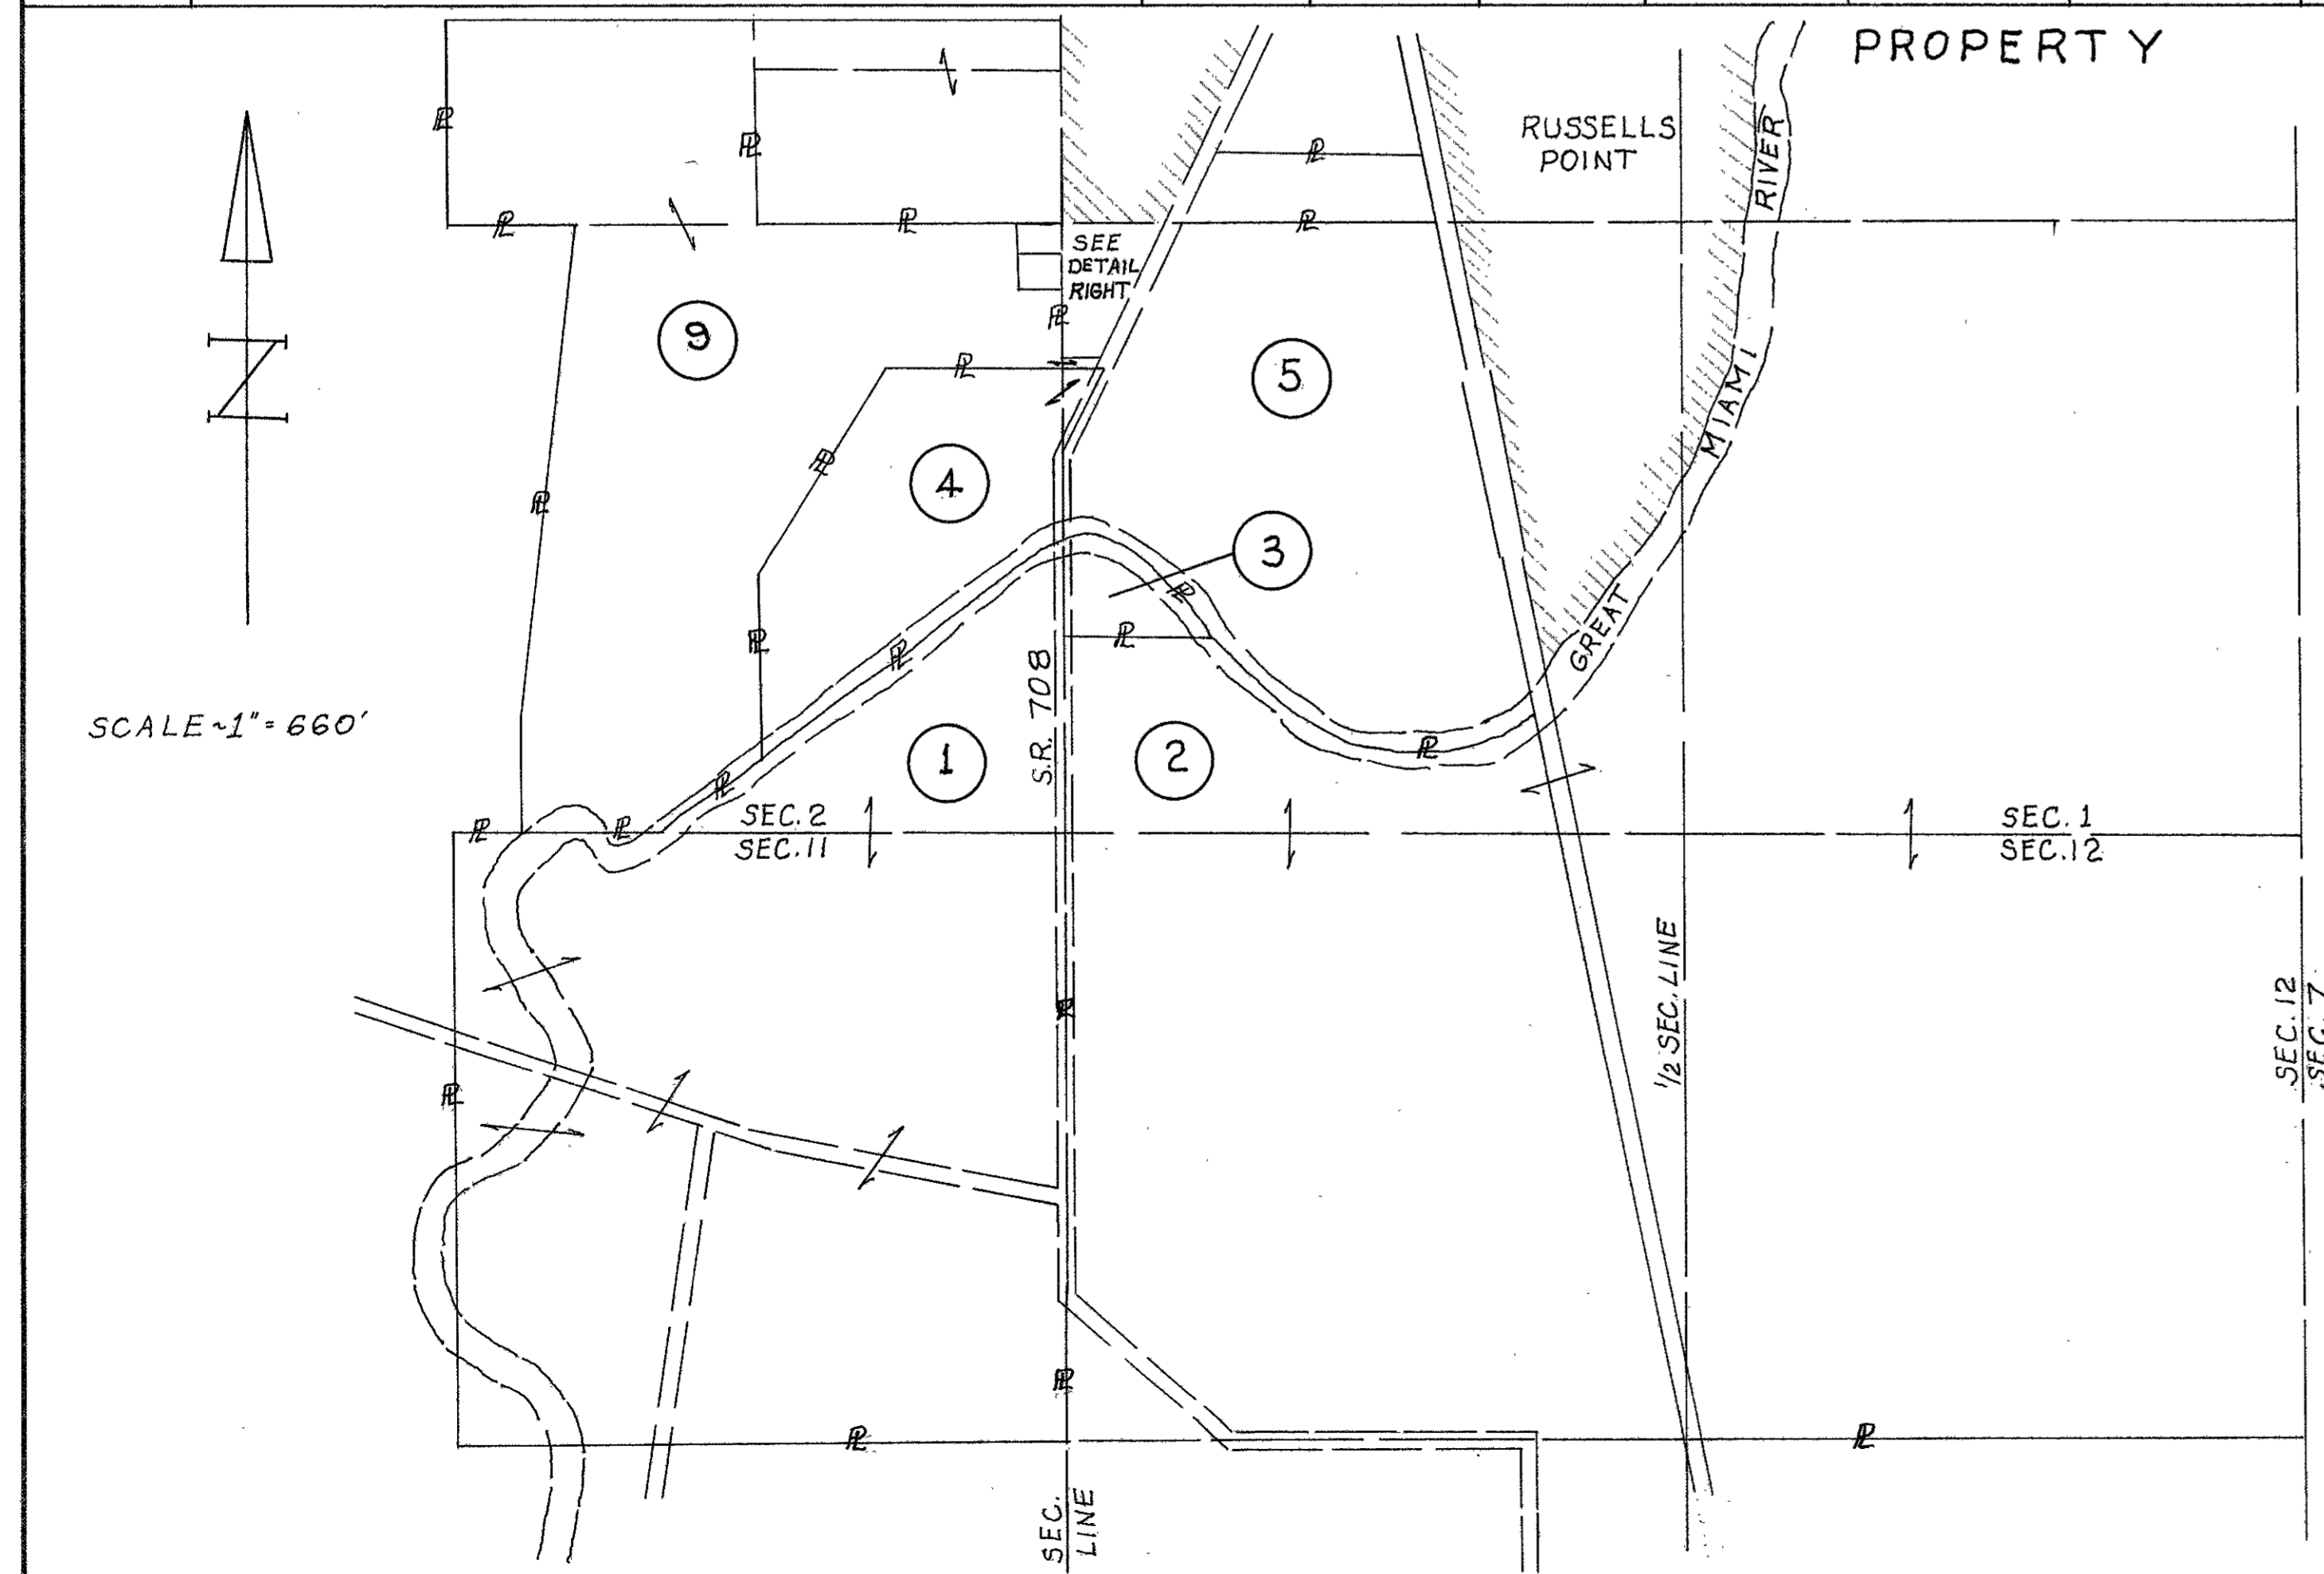

NOTE:
THIS PART OF LOG-708 SHOWN UNDER LOG-235-18.34
LOG-708-00.80 & PLAT AS RECORDED IN VOL.1, PG.47
OF THE LOGAN COUNTY RECORDERS RECORDS.

REFERENCE MONUMENTS	
SURVEY STATION	DISTANCE FROM
	LT. RT.
2 STA. 34+75	18' 18'
1 STA. 46+74.15	SET ON P.I.
2 STA. 58+60.95	18' 18'
5 TOTAL MONUMENTS SET	

COMPLETION DATE 10-28-77	
REVISION DATE	DESCRIPTION
4-7-78	PAR 2 Ownership Change


Note: See LOG-235-18.34/LOG-708-0.80 &
Plat For State Plane Coordinate Traverse.

WASHINGTON TWP. SEC. 2 T.7-R.8

FHWA REGION	STATE	PROJECT
5	OHIO	

32
32
2
2

LOGAN COUNTY
LOG-708-0.68

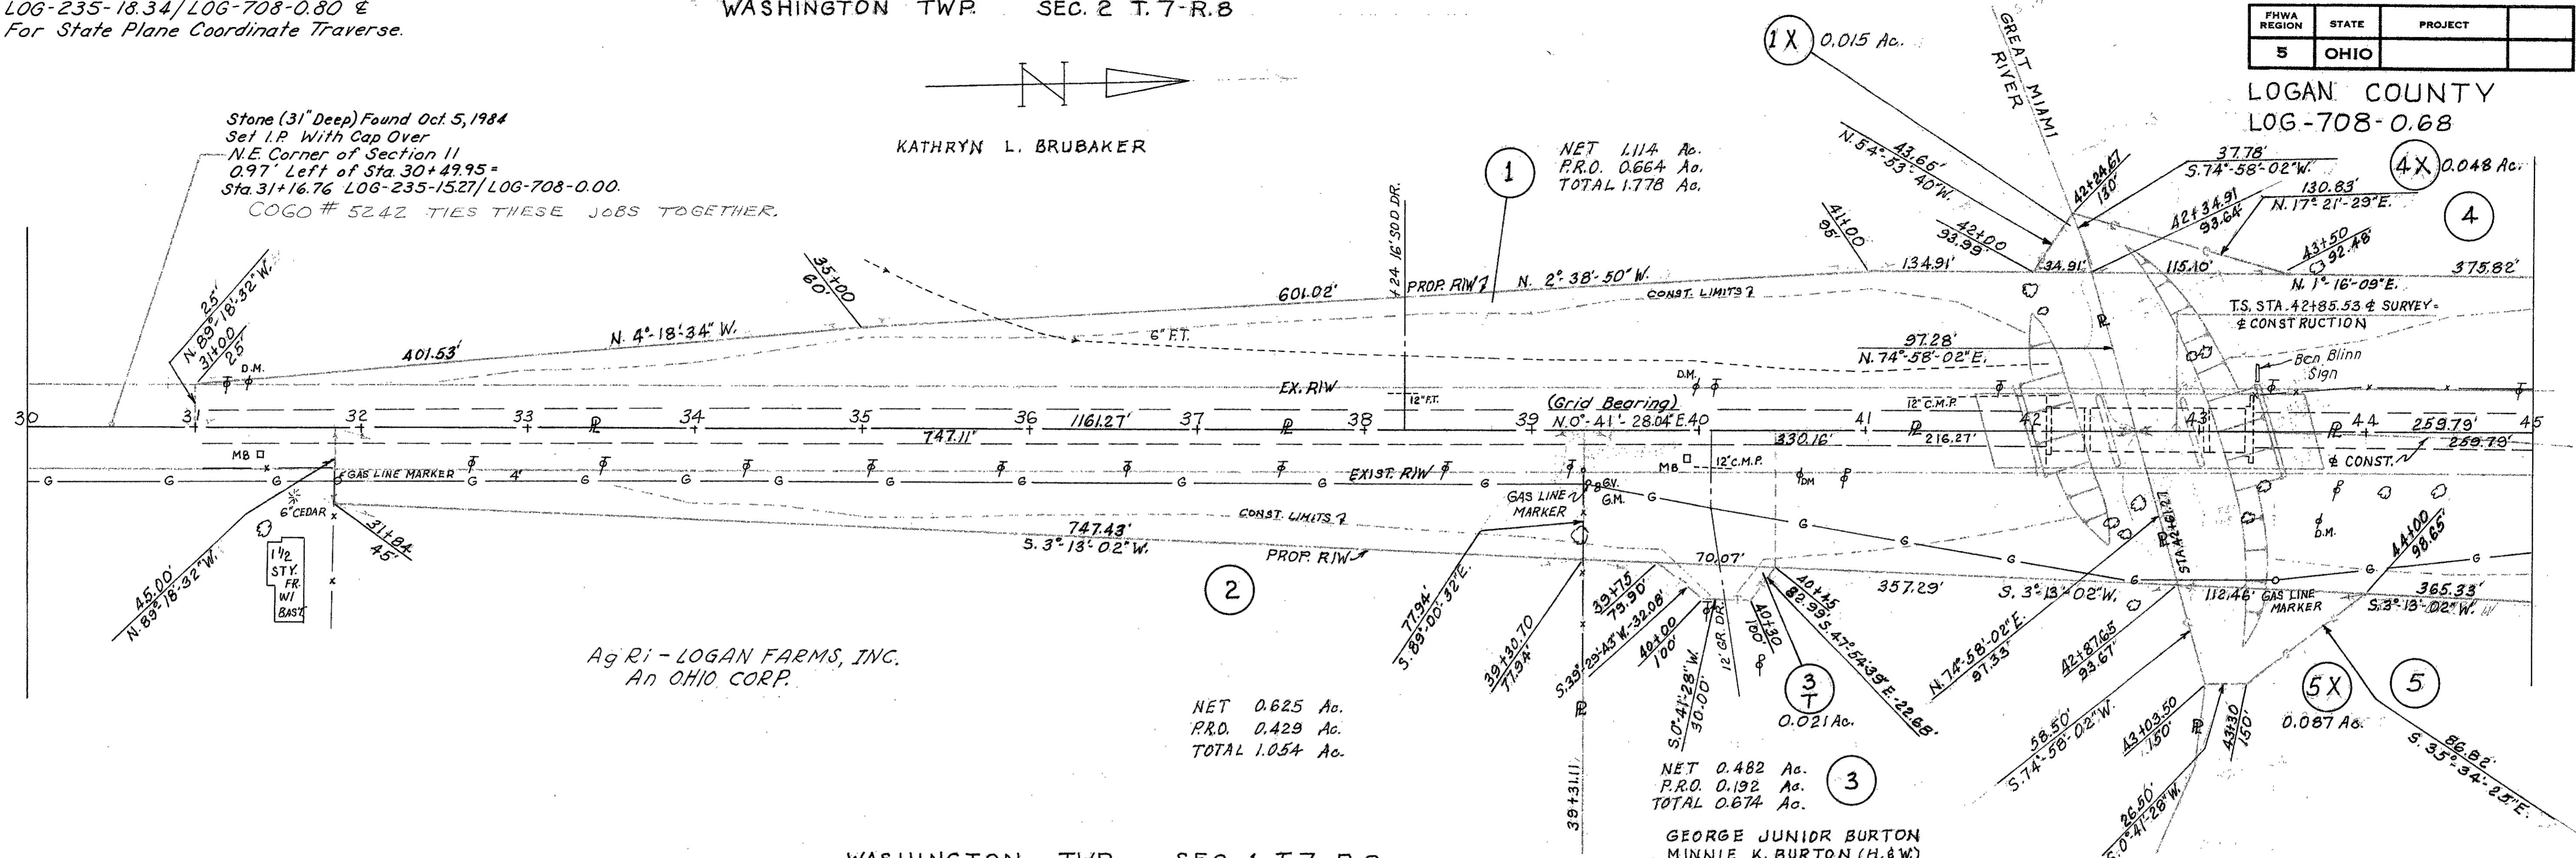


WASHINGTON TWP. SEC. 1 T.7-R.8

CURVE DATA EXIST. & SURVEY
P.I. STA. 46+74.15 4°25'06" 23" RT.
D=8°20' E=16.84'
R=687.55' L=301.27'
T=153.09'

North Zone Conversion Factor=9999436
Ground Coordinates
N 291512.081
E 1610985.964

	NET	P.R.O.	TOTAL
SEC. 1	0.381	0.277	0.658
SEC. 2	0.773	0.223	0.996
TOTAL	1.154	0.500	1.654

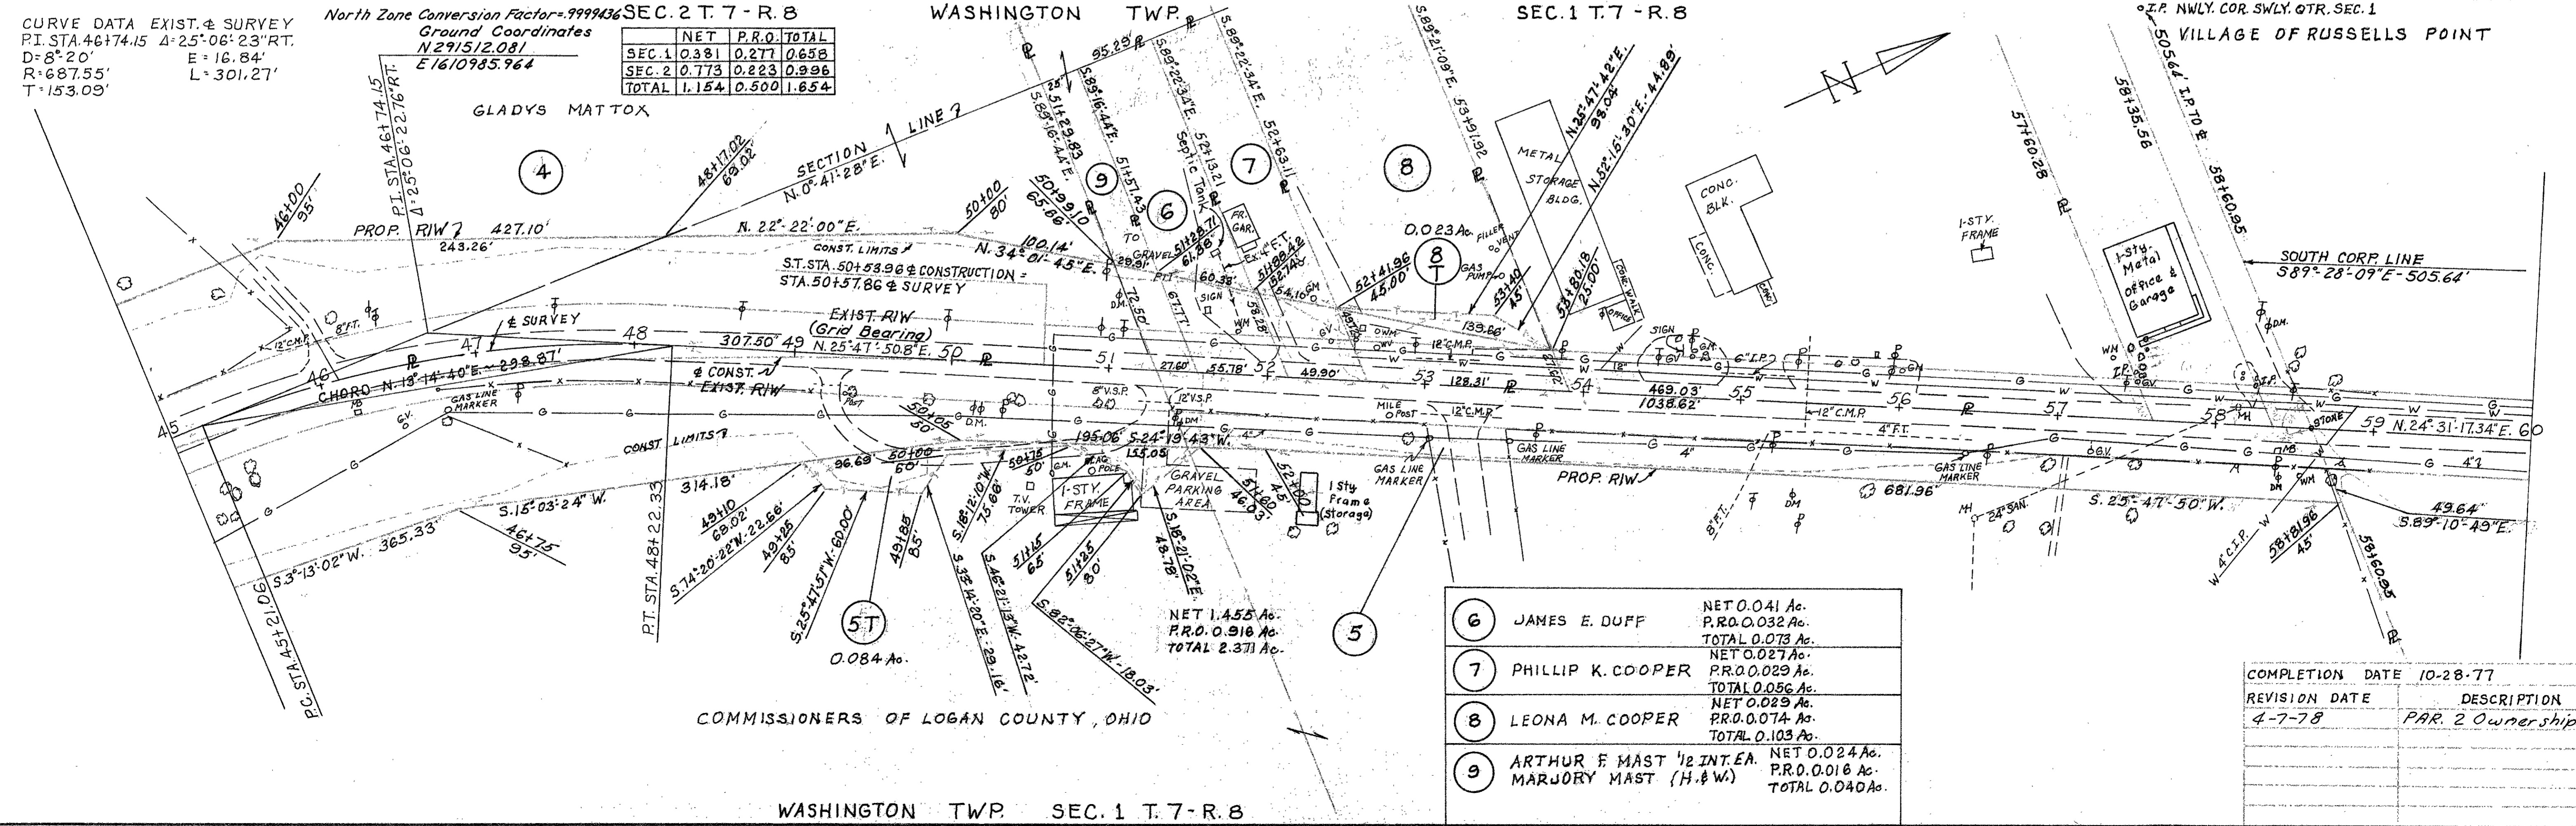

COMPLETION DATE	10-28-77
REVISION DATE	4-7-78
DESCRIPTION	PAR. 2 Ownership Change.

WASHINGTON TWP. SEC. 1 T.7-R.8