


INDEX OF PARCELS 1962

| PAR. N ^o | OWNER | AREA ACRES | EXISTING STRUCTURES | SHEET N ^o | REMARKS | RECORDING DATA VOL. PG. DATE |
|---------------------|-------------------------|------------|---------------------|----------------------|--------------|------------------------------|
| 1 | NORMAN KEYSOR, ET AL | 1.29 | | 1 | | 285-374-76-12-14-62 |
| 1TS1 | " | 0.08 | | 1 | | |
| 1TS2 | " | 0.08 | | 1 | | |
| 1WA | " | | | 1 | | |
| 2 | OPAL M. SCHOFFNER | 0.05 | | 2 | | 285-383-85-12-14-62 |
| 2WA | " | | | 2 | | |
| 3 | HELEN V. REED NORVIEL | 0.03 | | 2 | | 285-380-82-12-14-62 |
| 3TS | " | 0.01 | | 2 | | |
| 4TS | R.L. MILLER, ET AL | 0.02 | | 2 | NOT OBTAINED | |
| 5TS | THE VILLAGE OF LAKEVIEW | 0.04 | | 2 | | |
| 6 | EARL E. ROUSH, ET AL | 0.10 | | 2 | | 285-377-79-12-14-62 |
| 6TS | " | 0.04 | | 2 | | |
| 6WA | " | | | 2 | | |
| 7WA | KYRLE N. RUHL | | | 2 | | |

PART I
STOKES TOWNSHIP SEC. 30 T. 6S. - R. 8E.

| | | |
|-------------------|-------|---------|
| FED. RD. DIVISION | STATE | PROJECT |
| 2 | OHIO | 1962 |


LOGAN COUNTY
LOG-720~(0.99)(4.23)

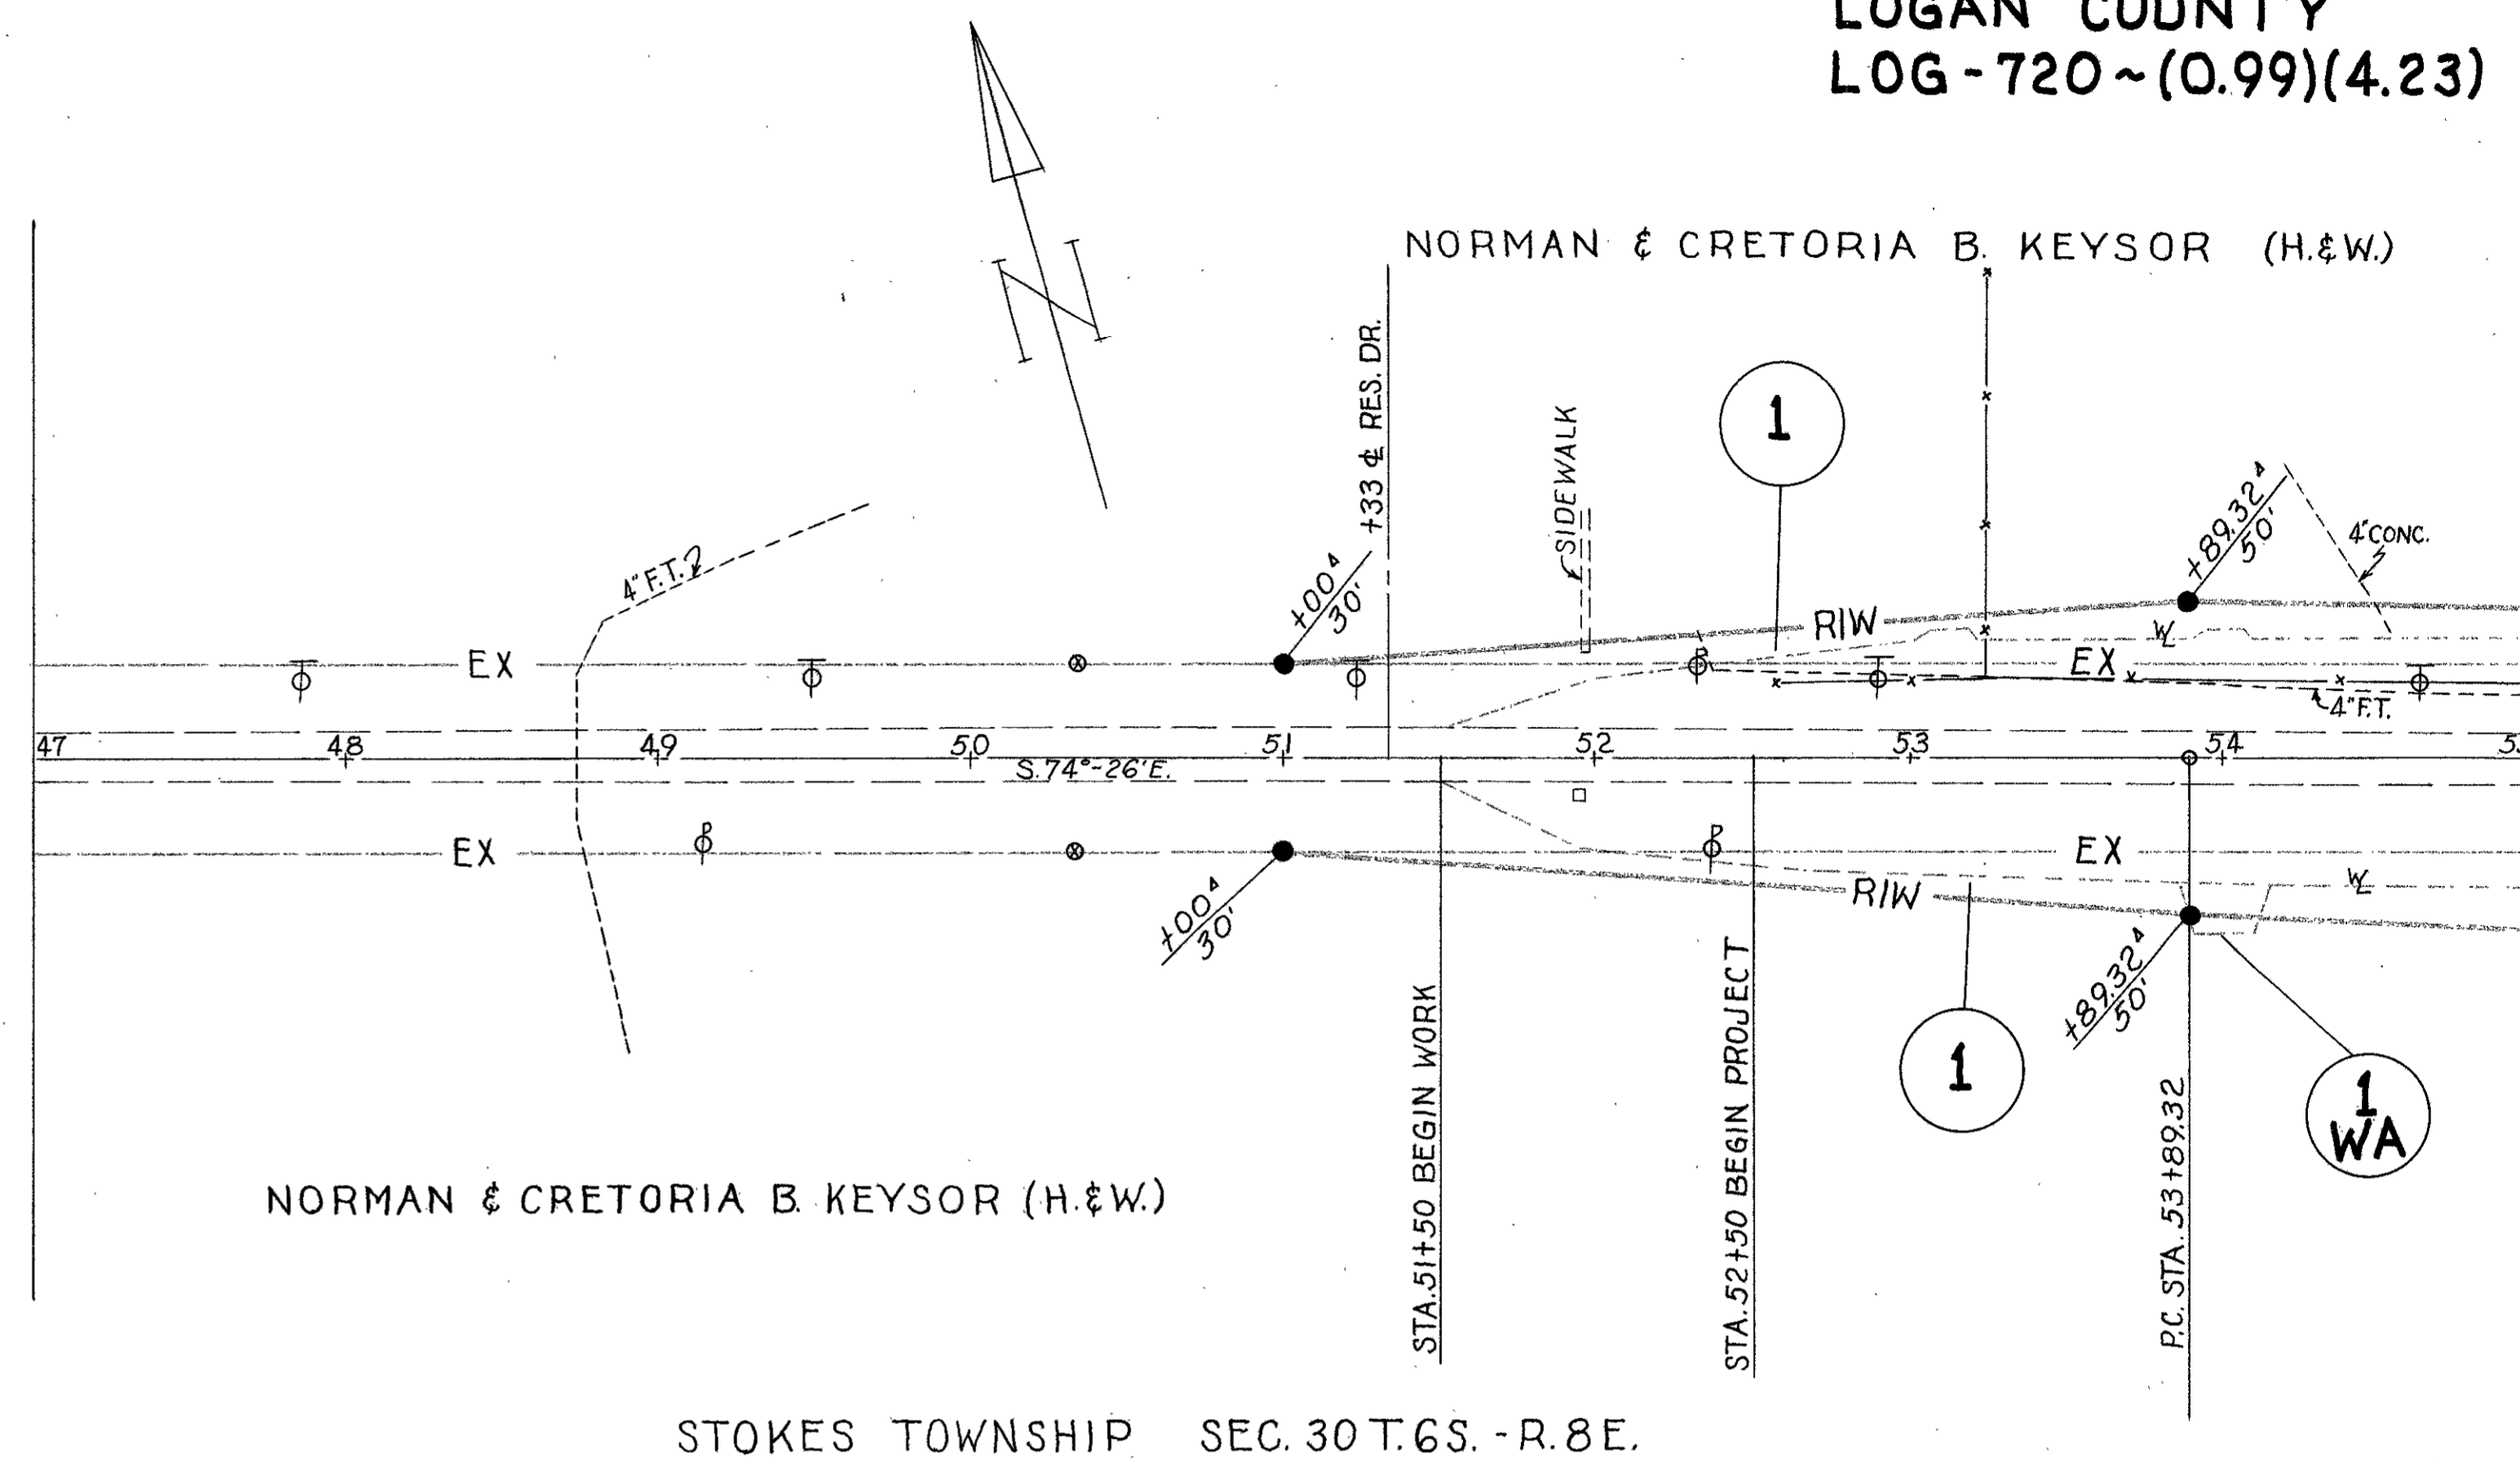

STOKES TOWNSHIP SEC. 30 T. 6S. - R. 8E.

STOKES TOWNSHIP SEC. 29 T. 6S. - R. 8E.

PART I

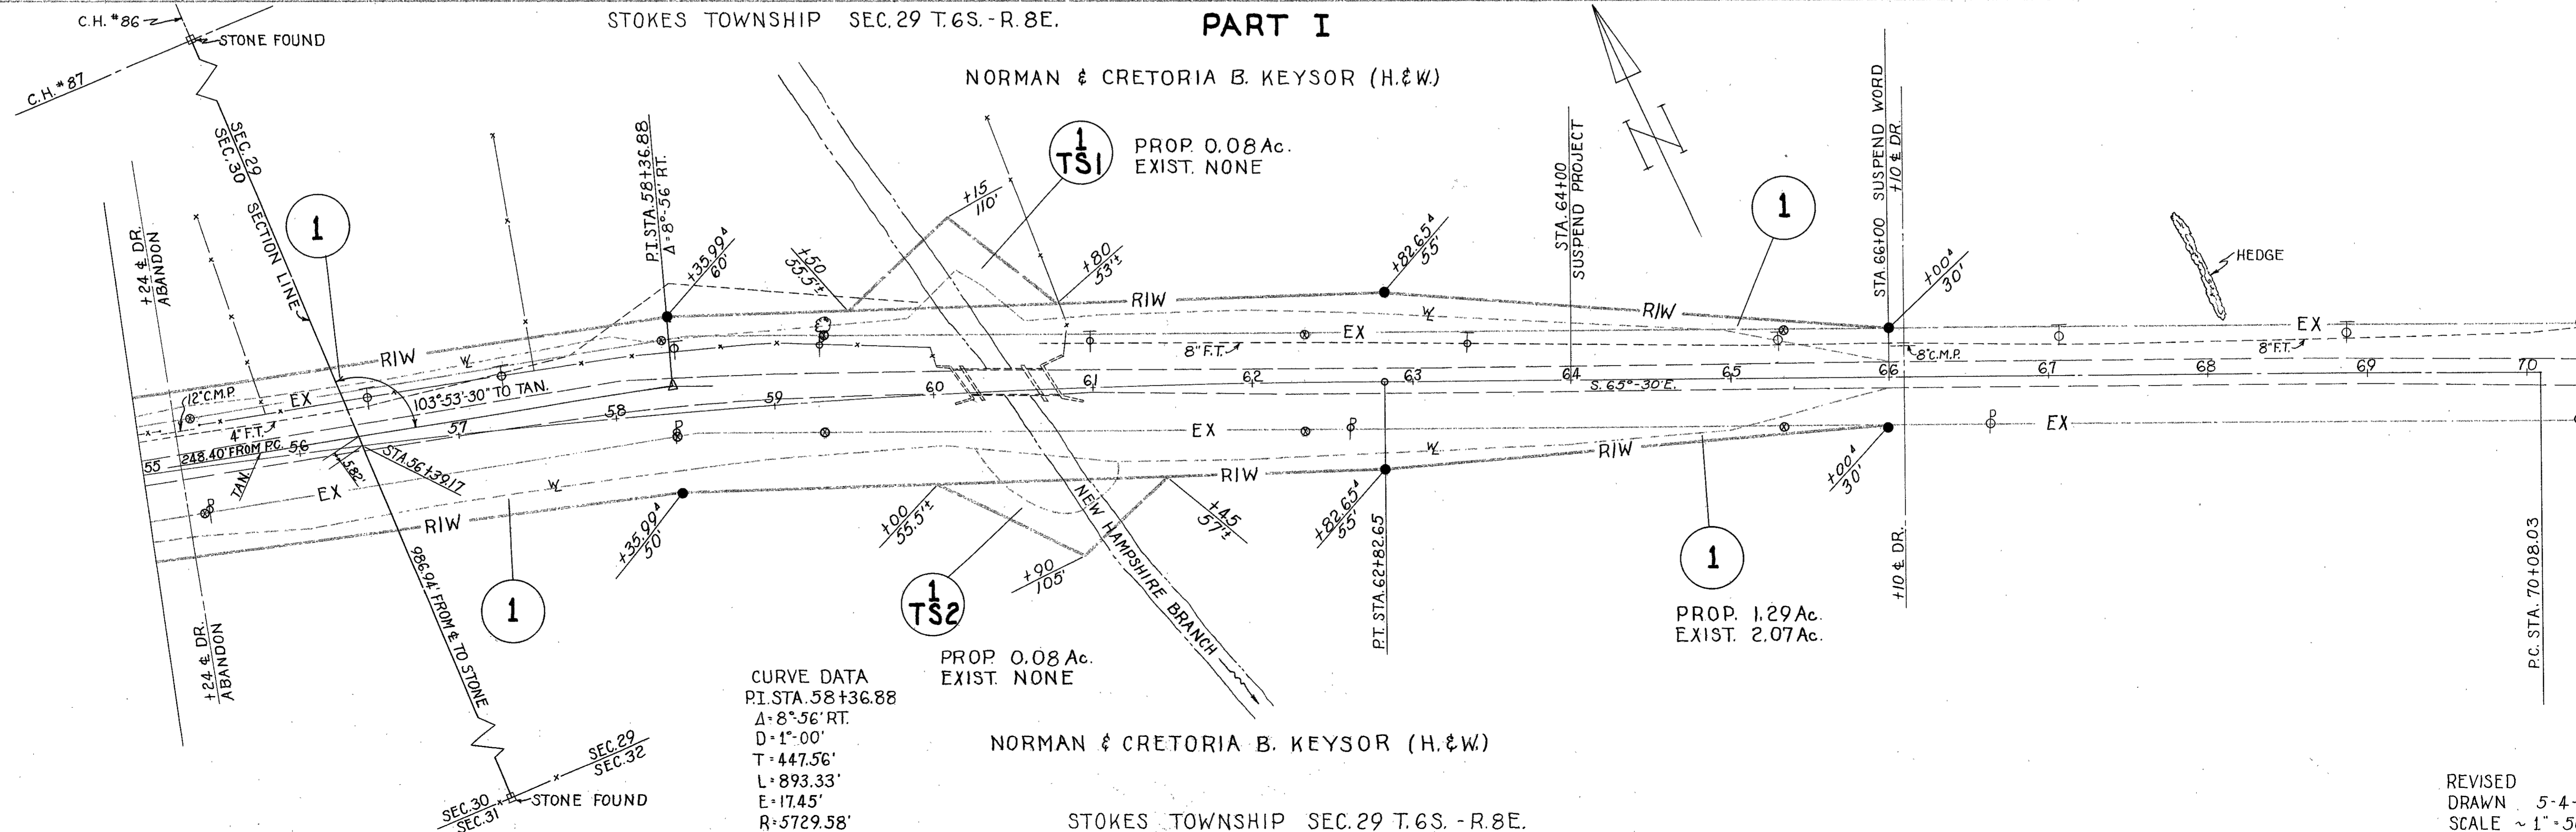

STOKES TOWNSHIP SEC. 29 T. 6S. - R. 8E.

REVISED
DRAWN 5-4-62
SCALE ~ 1" = 50'


| | | |
|-------------------|-------|---------|
| FED. RD. DIVISION | STATE | PROJECT |
| 2 | OHIO | 1962 |

LOGAN COUNTY
LOG-720~(0.99)(4.23)

PART II

VILLAGE OF LAKEVIEW

STOKES TWP. SEC.34 T.6S.-R.8E.

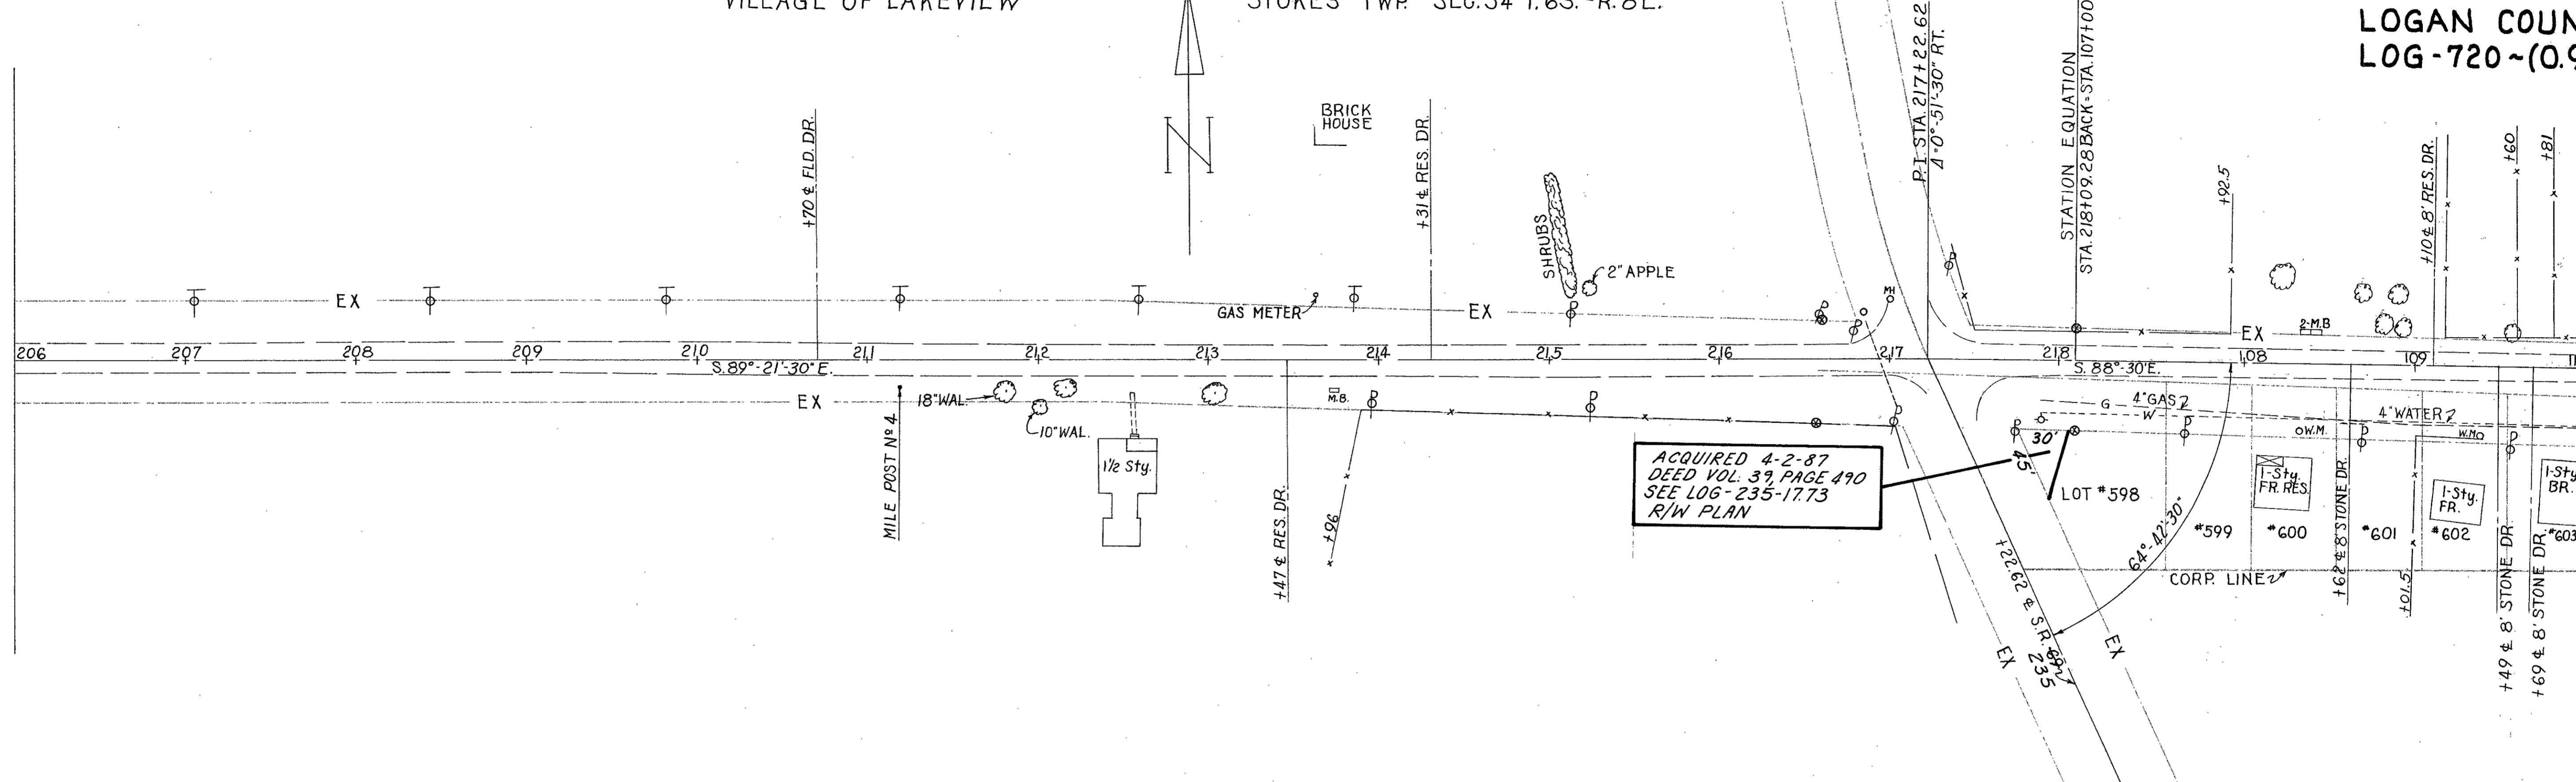

STOKES TWP. SEC.34 T.6S.-R.8E.


PART II

VILLAGE OF LAKEVIEW

STOKES TWP.

SEC.34 T.6S.-R.8E.

SEC.35 T.6S.-R.8E. STOKES TWP.

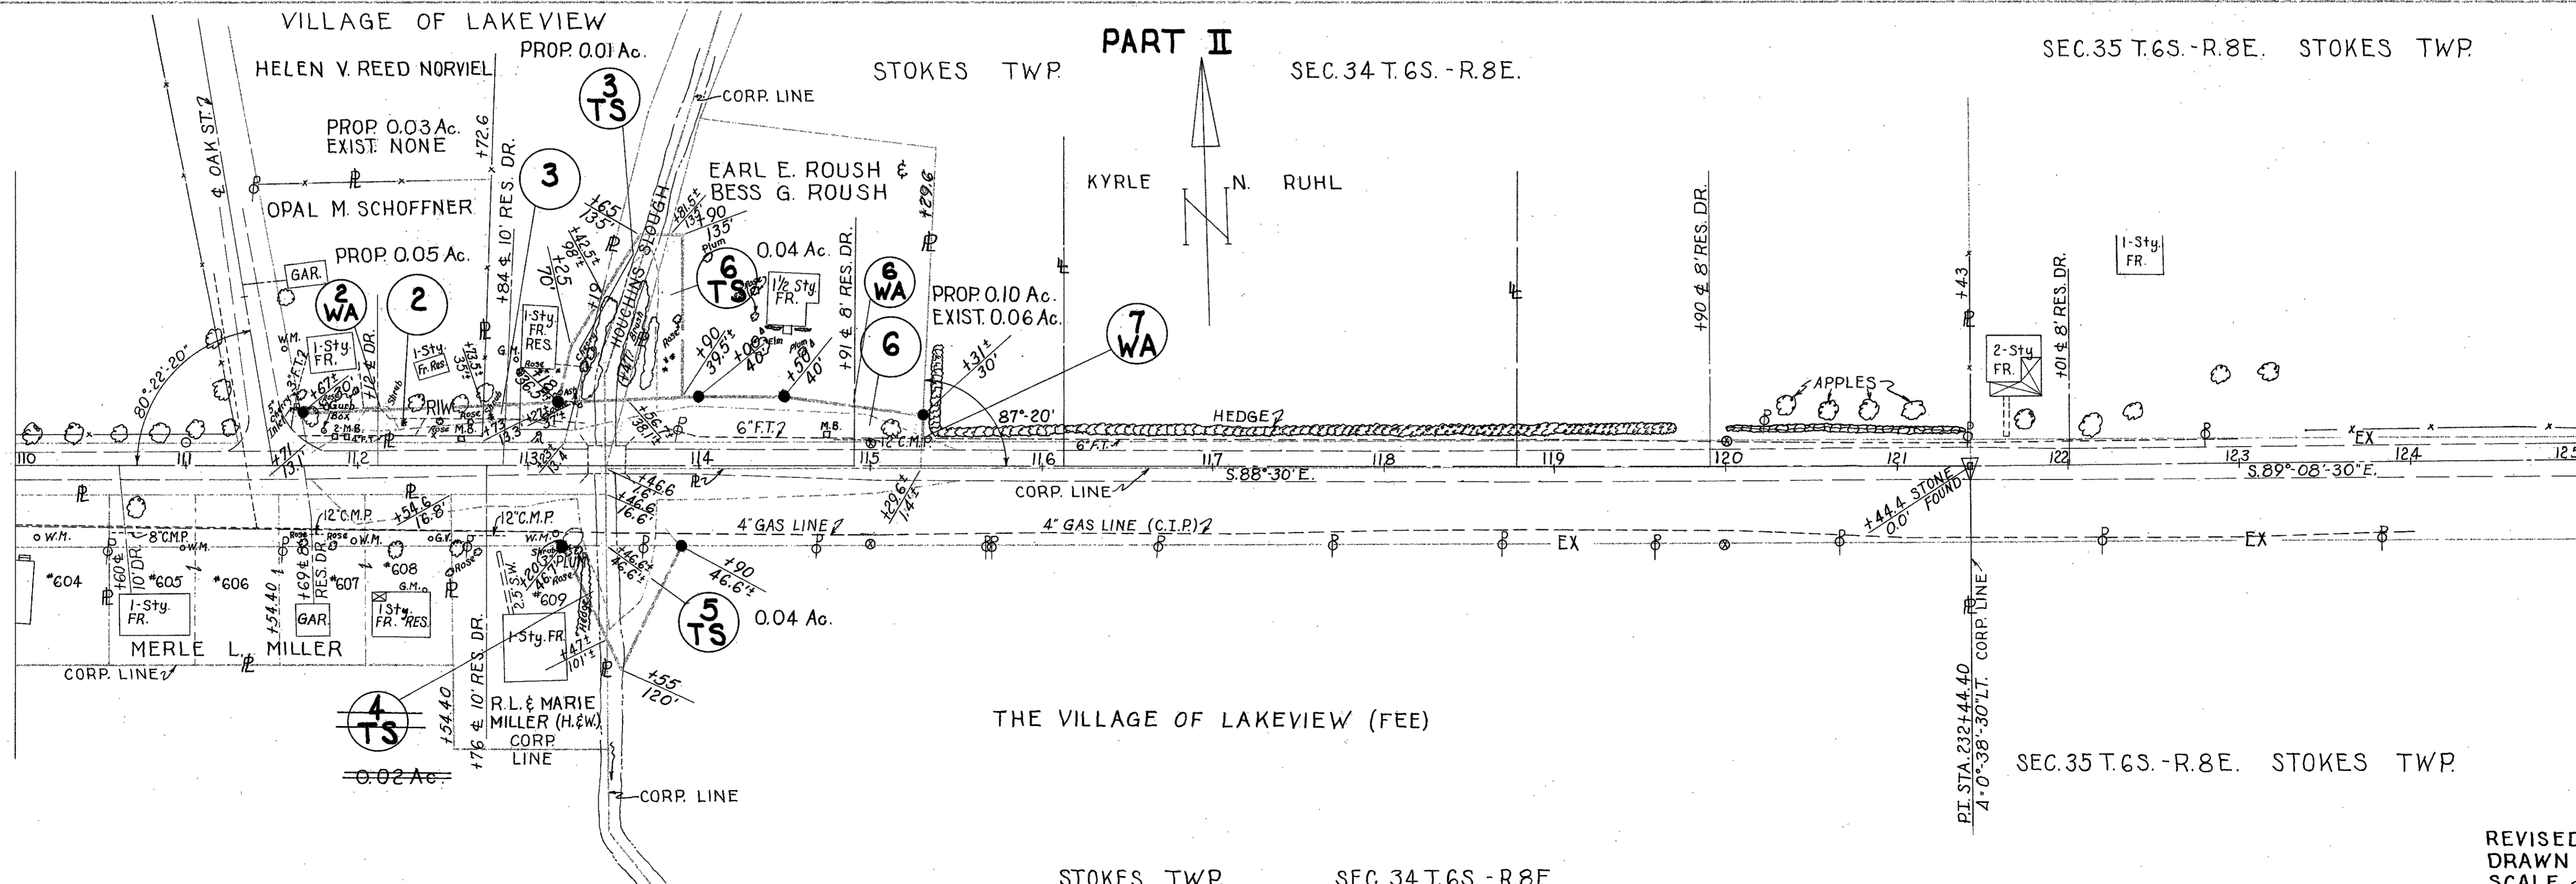

STOKES TWP.

SEC.34 T.6S.-R.8E.

REVISED
DRAWN 5-4-62
SCALE ~ 1"=50'