
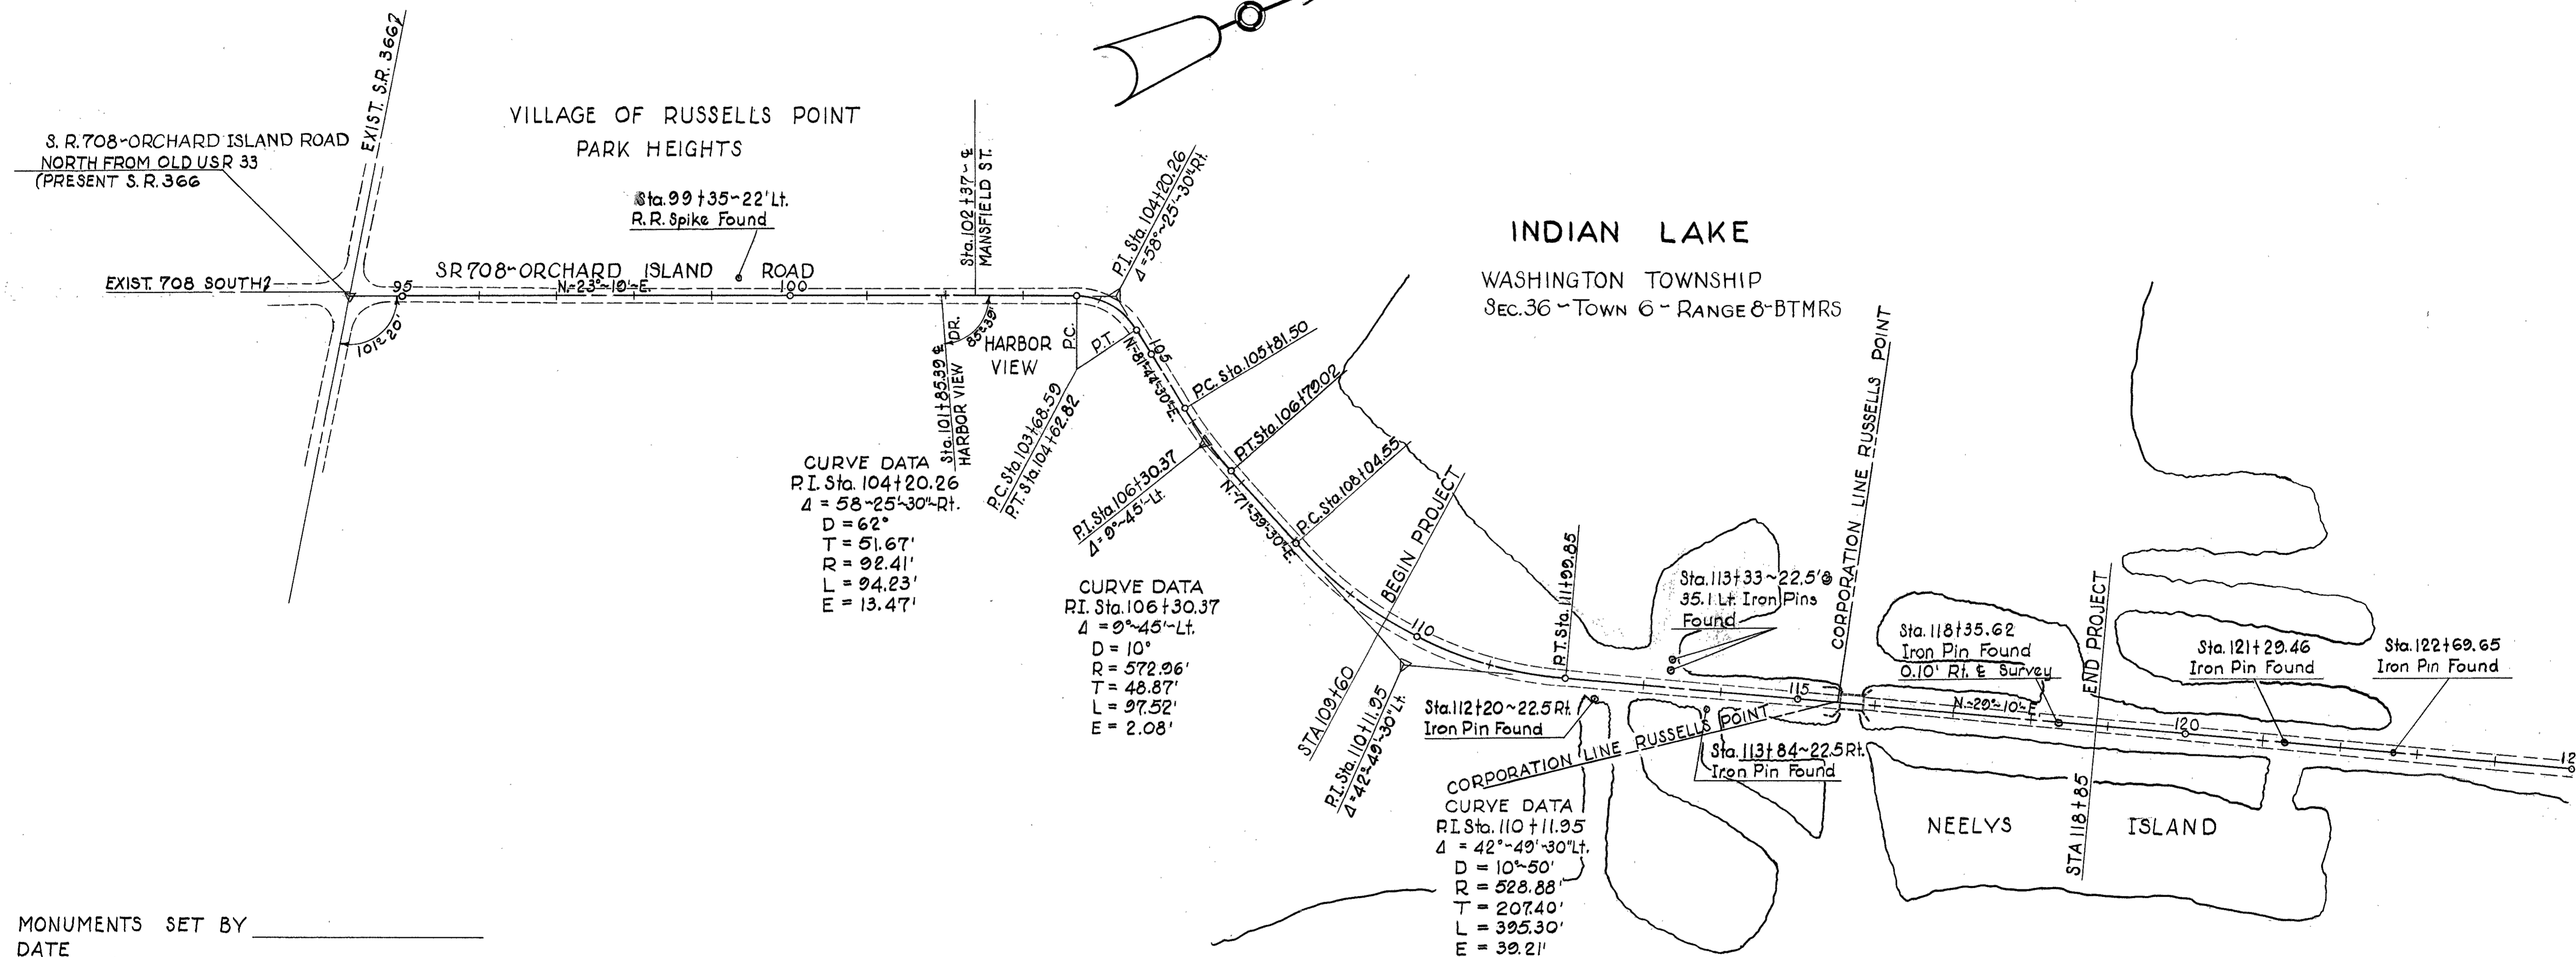
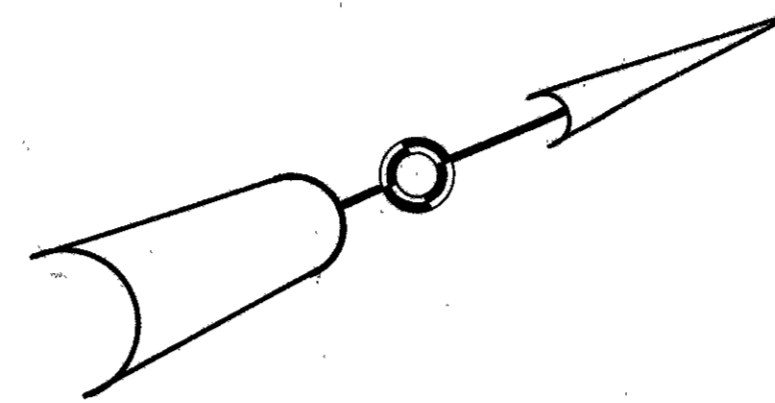


LOCATION PLAN

FED. RD. DIVISION	STATE	PROJECT
2	OHIO	1960

LOGAN COUNTY
LOG-708-(2.10-2.19)
ORCHARD ISLAND ROAD

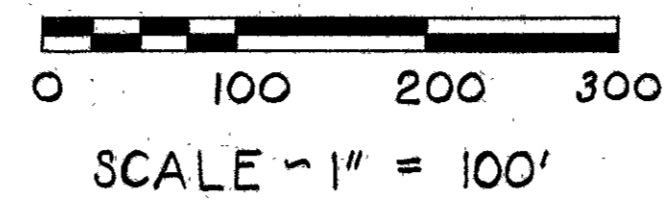

CURVE DATA
P.I. Sta. 104+20.26
 $\Delta = 58^{\circ}25'30''$ Rt.
D = 62'
T = 51.67'
R = 92.41'
L = 94.23'
E = 13.47'

CURVE DATA
P.I. Sta. 106+30.37
 $\Delta = 9^{\circ}45'00''$ Lt.
D = 10'
T = 572.96'
R = 48.87'
L = 97.52'
E = 2.08'

CURVE DATA
P.I. Sta. 110+11.95
 $\Delta = 42^{\circ}49'30''$ Lt.
D = 10'-50"
R = 528.88'
T = 207.40'
L = 395.30'
E = 39.21'

MONUMENTS SET BY _____
DATE _____

☉ REFERENCE POINT MONUMENTS TO BE SET AFTER CONSTRUCTION

STATION	DISTANCE FROM		TYPICAL DETAIL FOR LOCATION OF ☉ MONUMENTS	DETAIL "A"
	LT.	RT.		
100+00	13	13	☉ REFERENCE POINTS TO BE SET AFTER CONSTRUCTION FOR STA. & DISTANCE Lts RT. SEE TABLE Lts.	
104+20.26	ON RI.			
106+30.37	SEE DETAIL "A"			
108+04.55	PC	22.5		
110+02.20	MP	22.5		
111+09.85	PT.	40		
115+00		15		
117+00		15		
120+50		10	22.5	

WASHINGTON TOWNSHIP
SEC. 36 - TOWN 6 - RANGE 8 - BTMRS

RECORDED	APPROVED
LOGAN COUNTY	<i>John M. Bowen</i>
DATE 9-21-60	DATE 8-23-60
VOL. 1	RIGHT-OF-WAY ENGINEER - DIVISION No. 7
PAGE 21	REGISTERED SURVEYOR No. 3128

WASHINGTON TWP. SEC. 36 T.6-R.8 VILLAGE OF RUSSELLS POINT

WASHINGTON TWP. SEC. 36 T.6-R.8 B.T.M.R.S.

FED. RD. DIVISION	STATE	PROJECT	32 32
2	OHIO	1960	

LOGAN COUNTY
LOG-708-(2.10-2.19)
Conc. Block Blgh

STATE OF OHIO
DEPARTMENT OF NATURAL RESOURCES
PROP. 0.007 Ac.
EXIST. NONE

LOT *46-150

PROP. 0.015 Ac.
EXIST. NONE

STATE OF OHIO (FEE) - RUSSELL L. SCHULER (LEASE)
LOT *154

PROP. 0.023 Ac.
EXIST. NONE

LILLIAN BEATLEY

STATE OF OHIO DEPARTMENT OF NATURAL RESOURCES

STATE OF OHIO - DEPARTMENT OF NATURAL RESOURCES

PROP. 0.017 Ac.
EXIST. NONE

JAMES B. DYGERT JR. &
ANN SUE DYGERT
LOT 46-151

WASHINGTON TWP. SEC. 36 T.6-R.8 B.T.M.R.S.

LOT *163

LOT *154
STATE OF OHIO (FEE) - RUSSELL SCHULER (LEASE)

WASHINGTON TWP. SEC. 36 T.6-R.8 B.T.M.R.S.

STATE OF OHIO (FEE)
RUSSELL L. SCHULER (LEASE)
LOT *155

1/2 Str. Fr.
Int. Brick Siding
R. Schuler

20 Boat Wells R. Schuler

Gas Meter

119+00

120+00

121+00

122+00



123+00

124+00

STATE OF OHIO DEPARTMENT OF NATURAL RESOURCES

WASHINGTON TWP. SEC. 36 T.6-R.8 B.T.M.R.S.

LOT *163

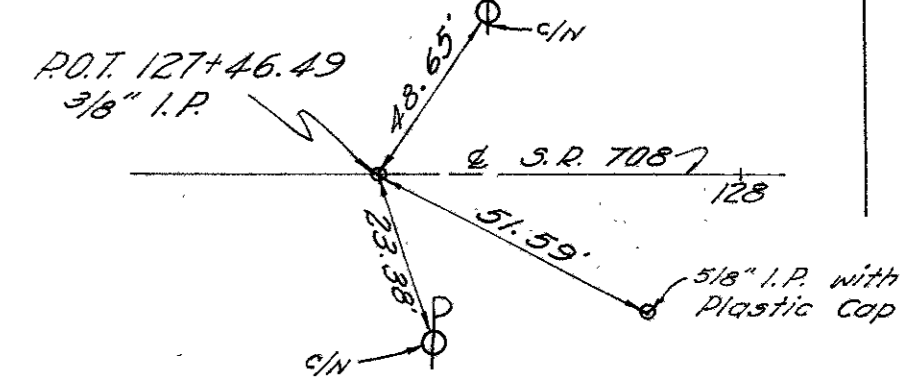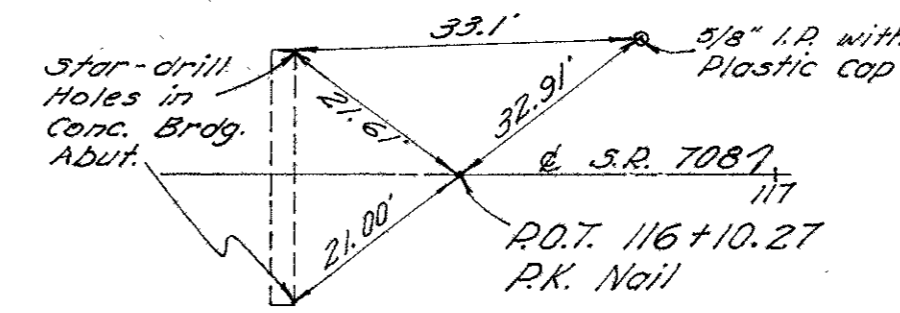

REVISED 8-10-60
DRAWN 6-7-60
SCALE ~ 1" = 20'