

L-25



● Indicates R/W Monuments.

LOGAN COUNTY  
S.H. 607  
R/W PLANS

1  
10

L-25

L-25

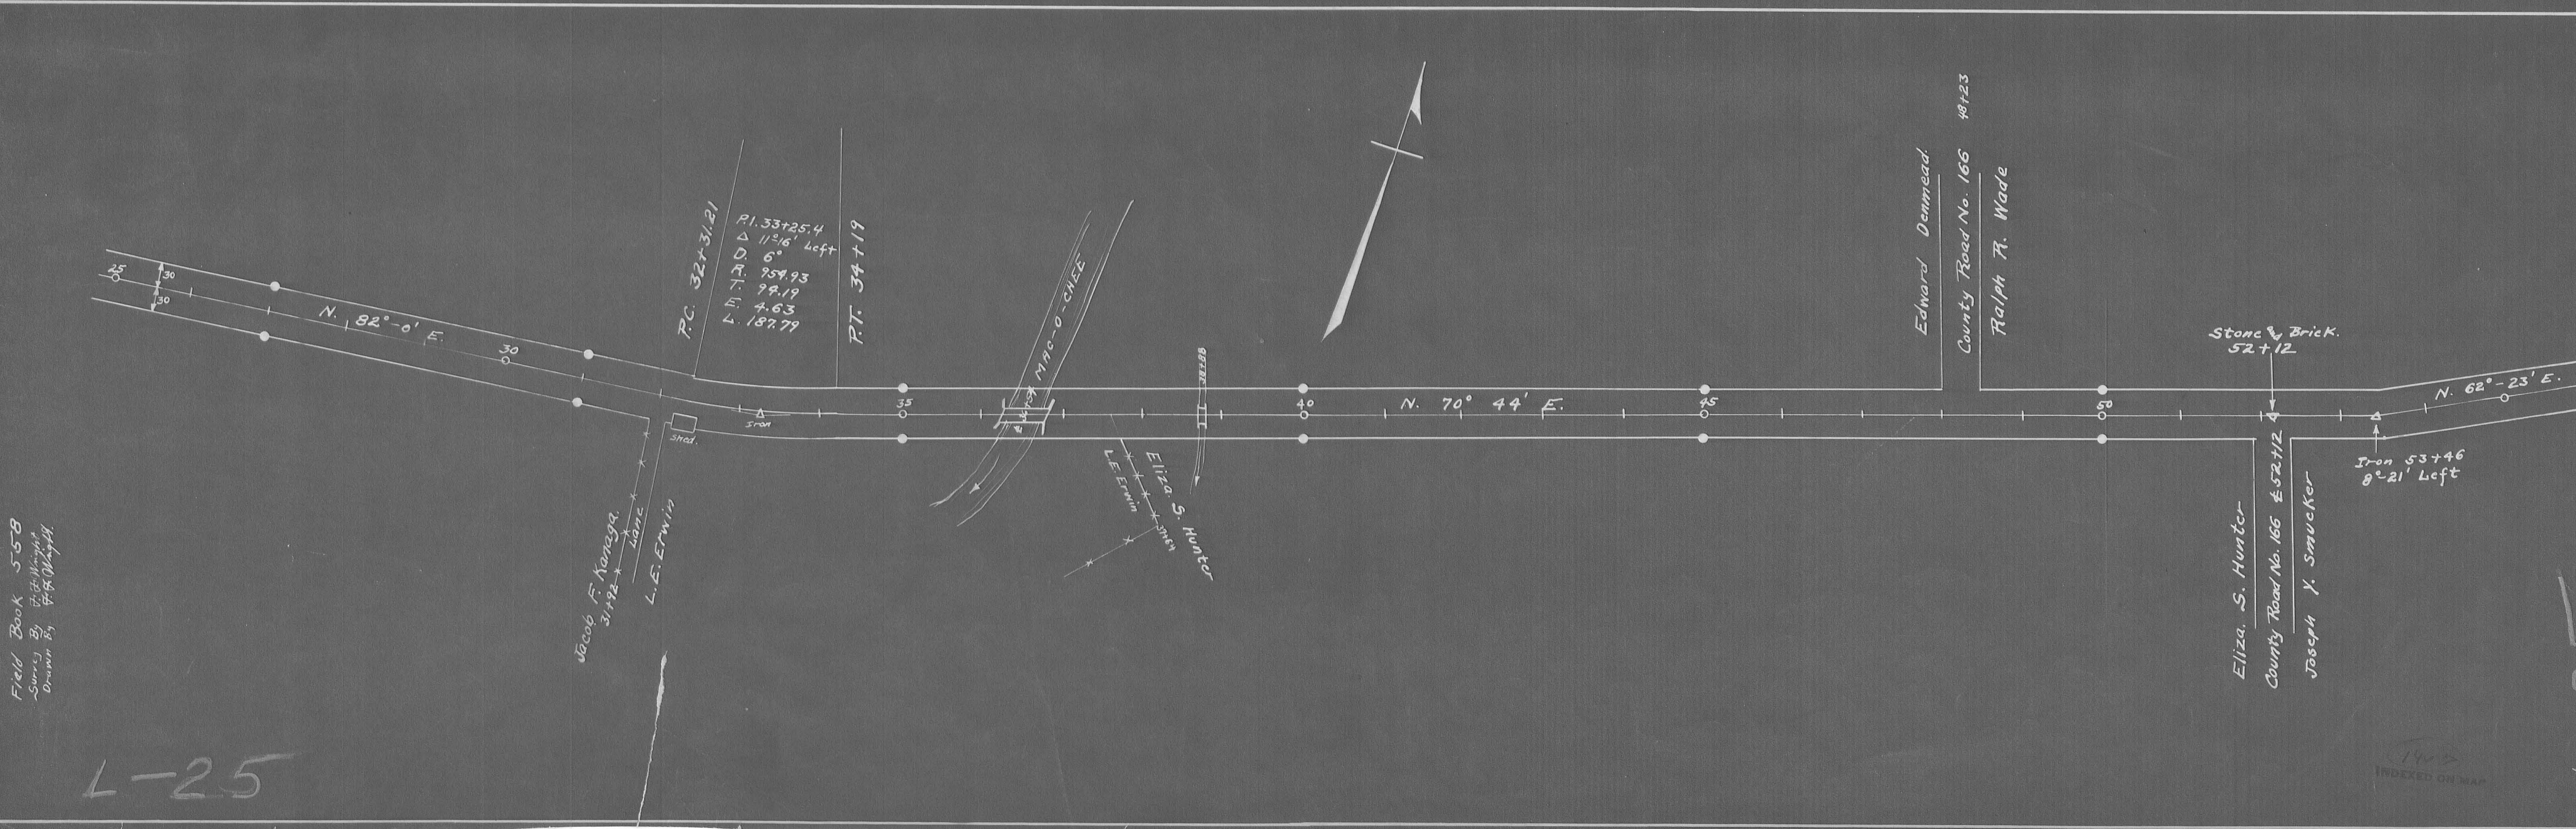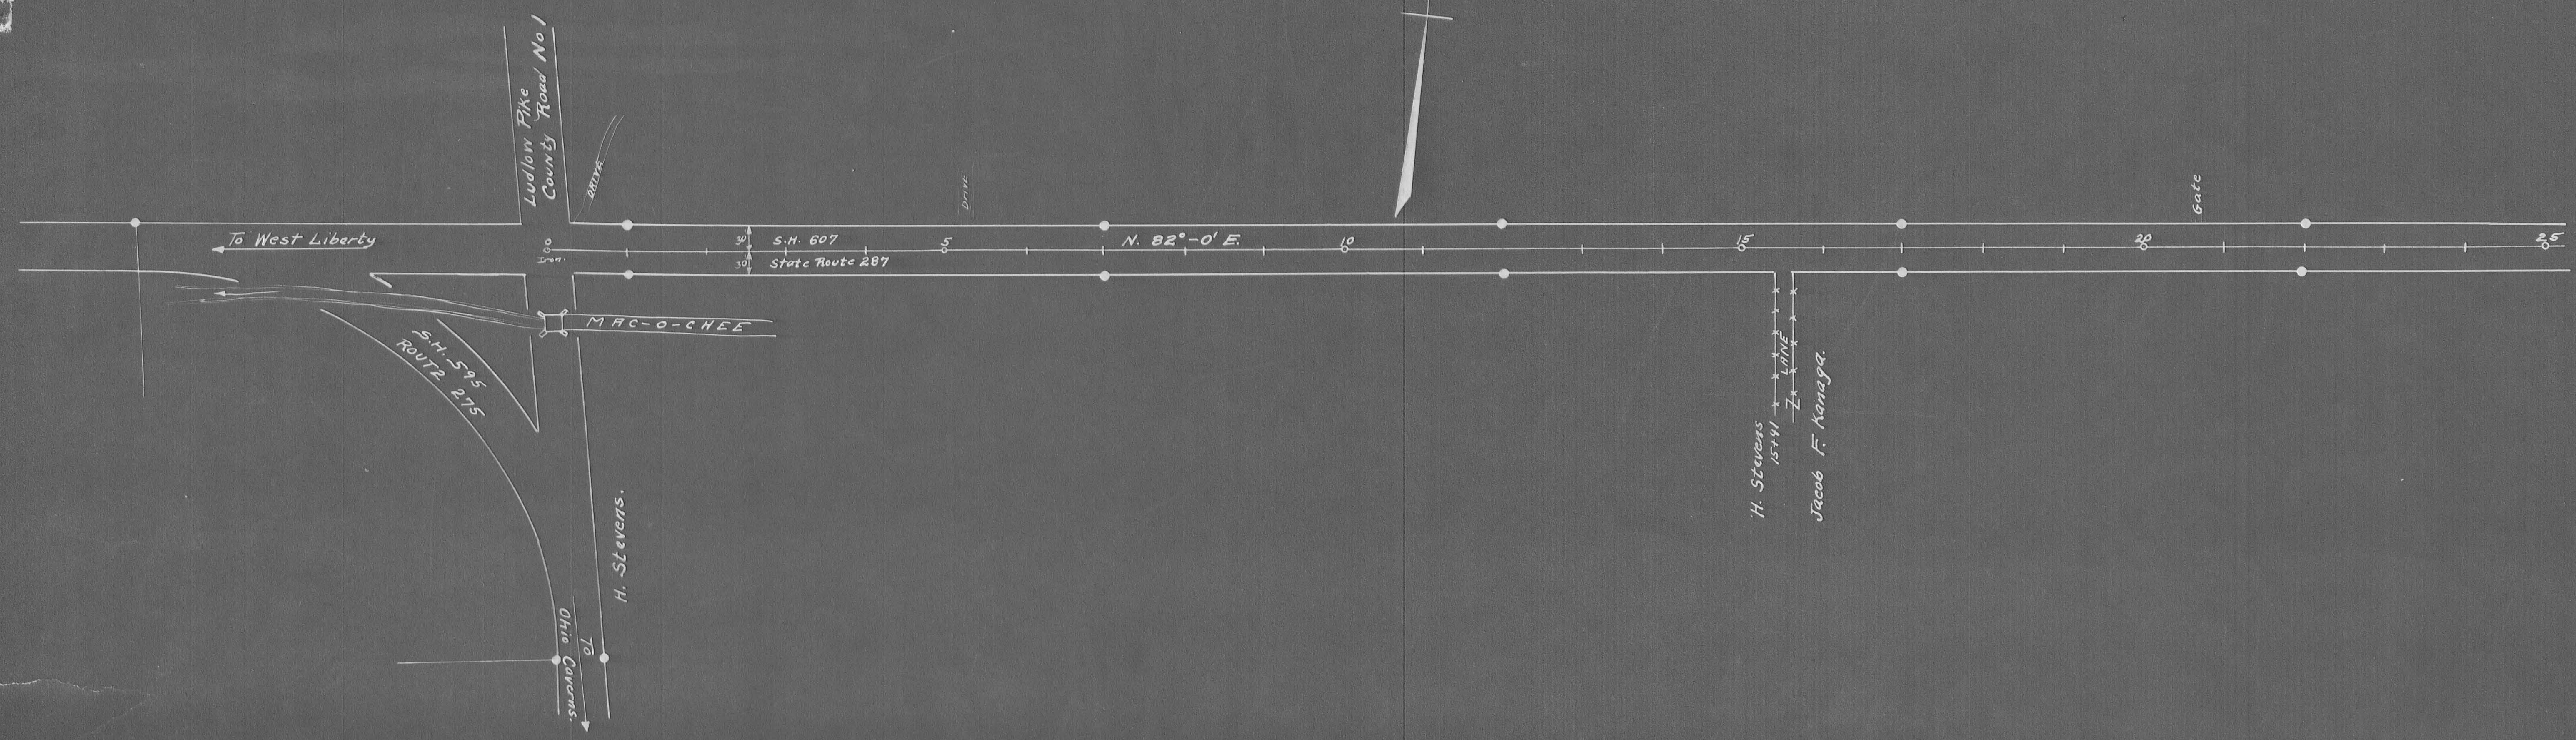



Field Book 558  
Survey By [illegible]  
Drawn By [illegible]

L-25

L-25

INDEXED ON MAP

Indicates R/W Monuments

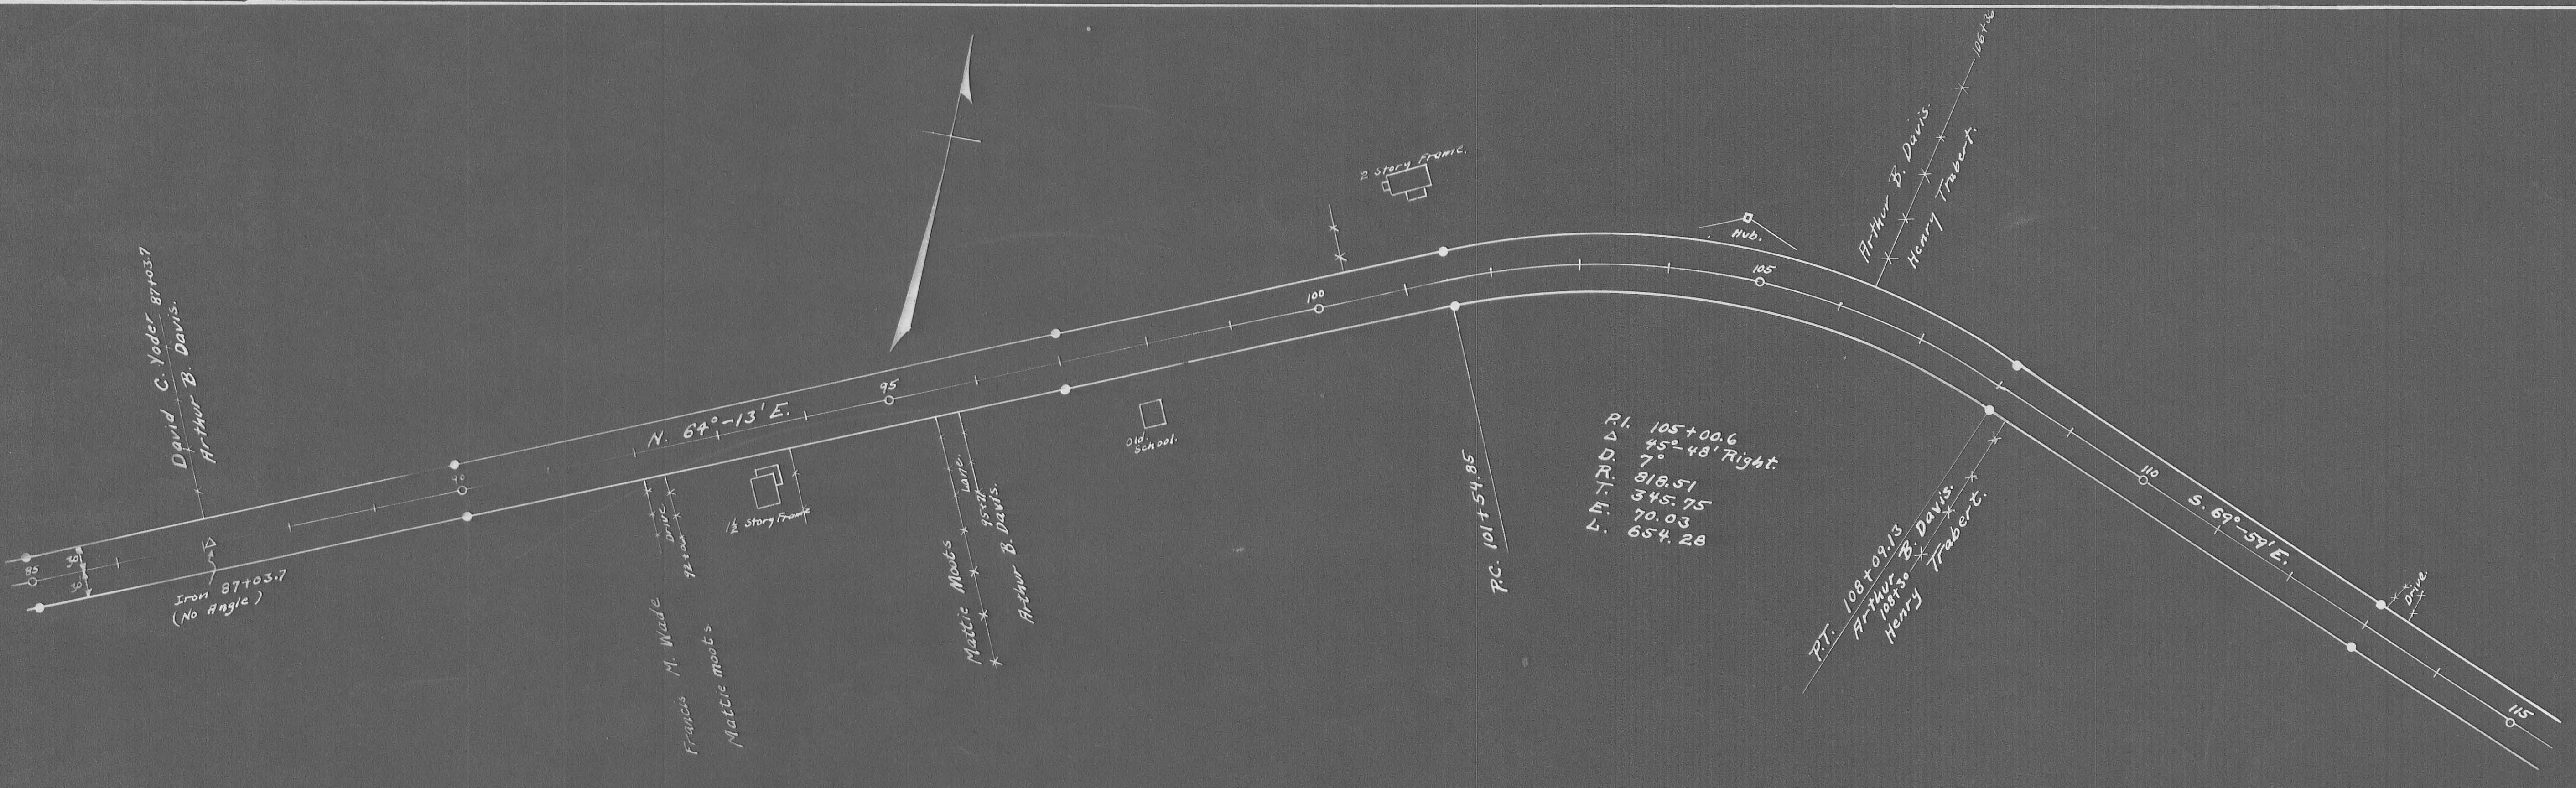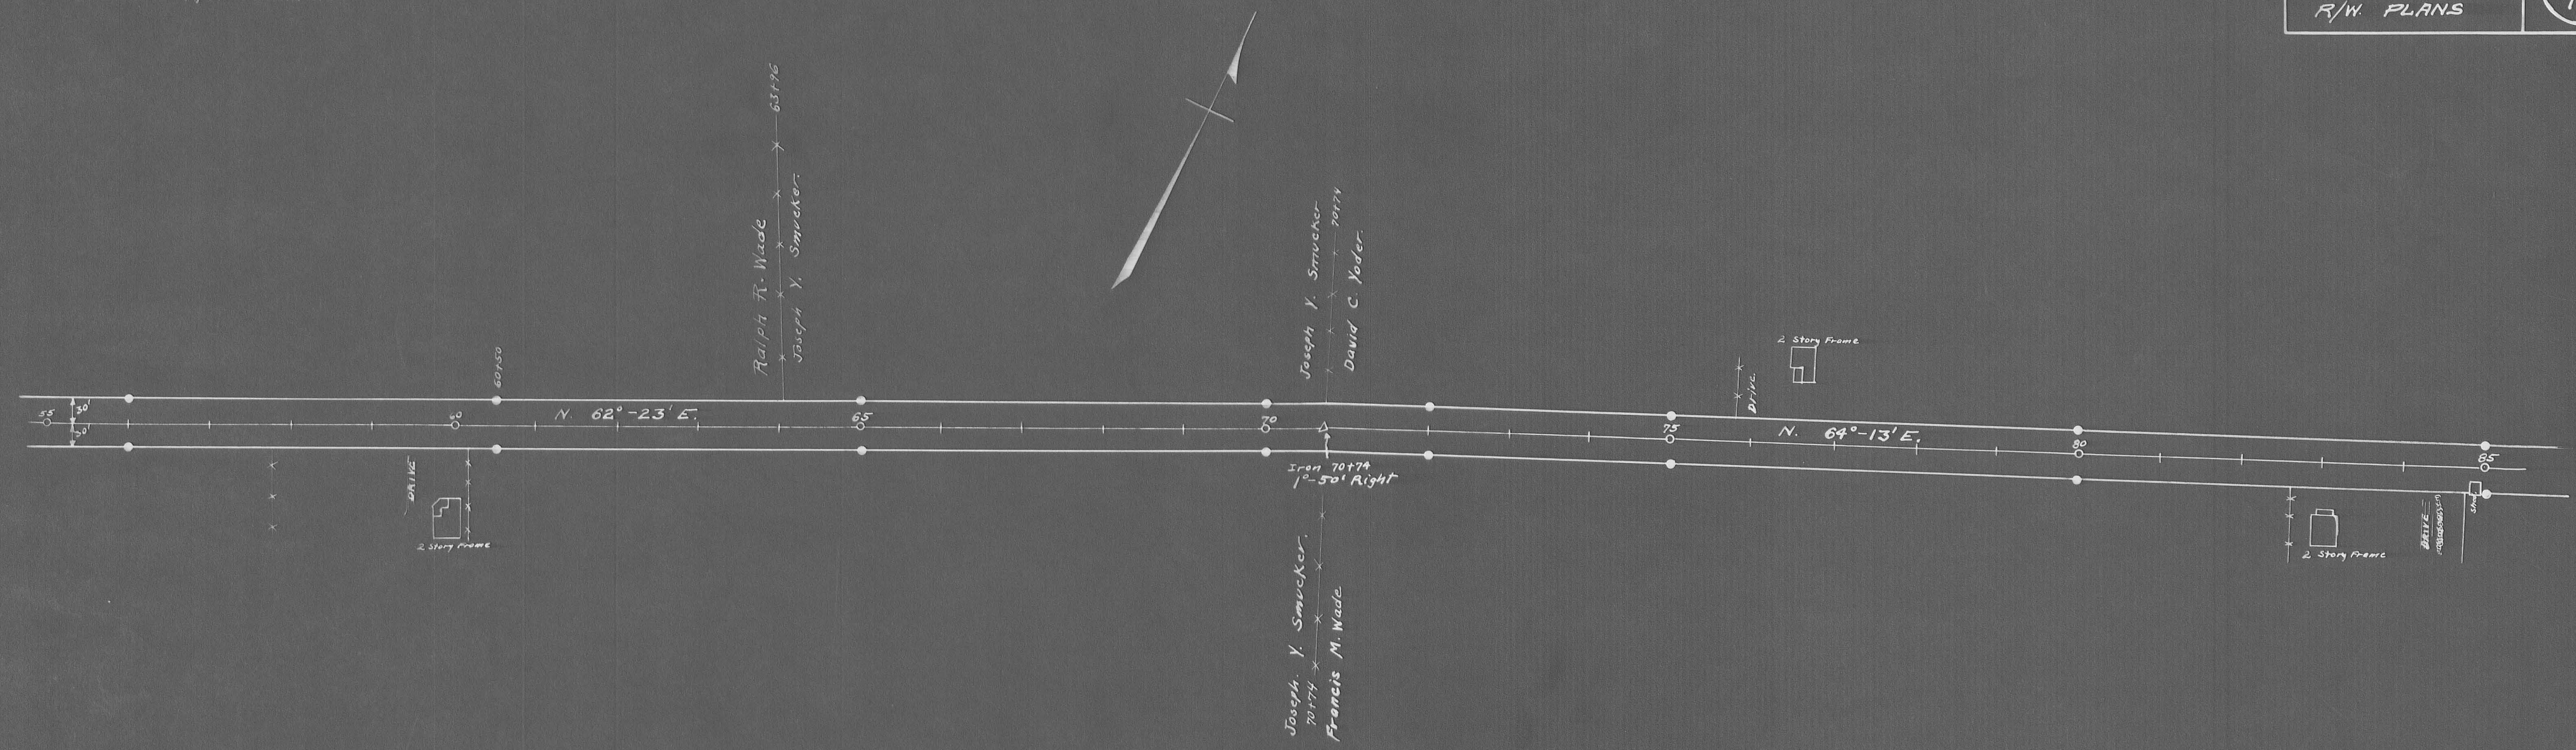


$P.I. 105+00.6$   
 $\Delta 45^{\circ}-48' \text{ Right}$   
 $D. 7'$   
 $R. 818.51$   
 $T. 345.75$   
 $E. 70.03$   
 $L. 654.28$

RC. 101+54.85

$P.T. 108+09.13$   
 Arthur B. Davis  
 Henry Traber

See Book 55B


L-25

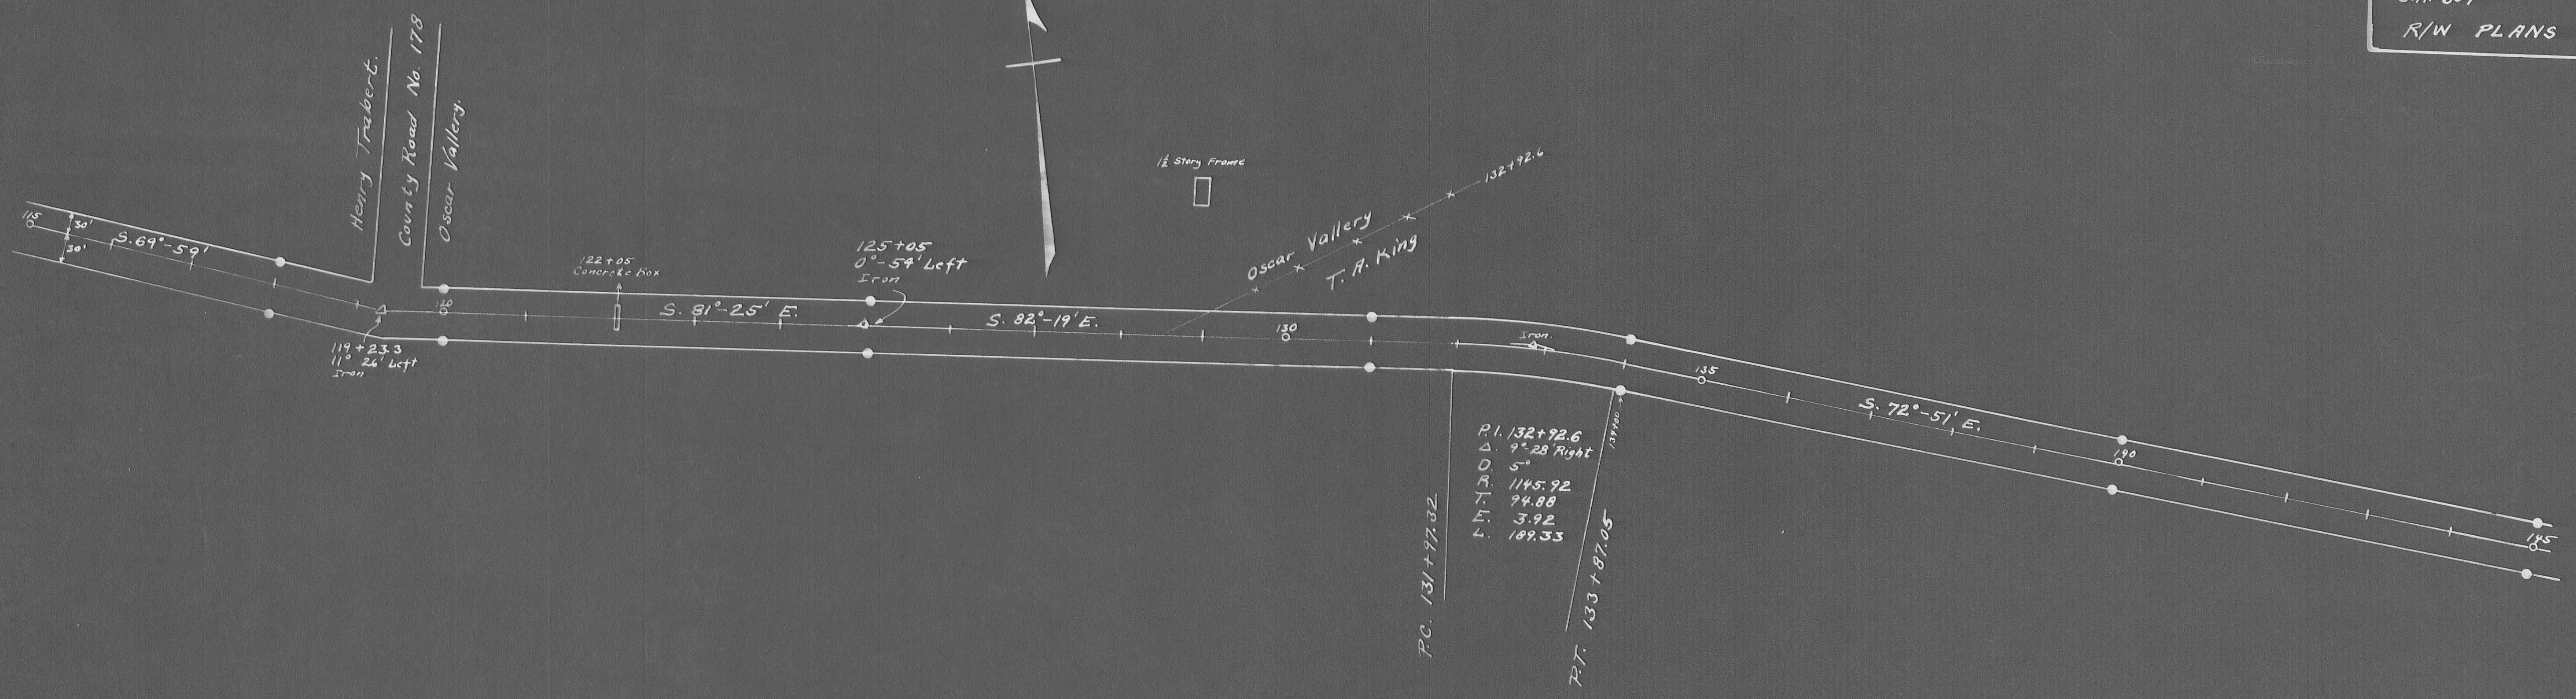

PC. 131+77.82

PI.	132+92.6
Δ	9' 28" Right
D.	5'
A.	1145.92
T.	94.88
E.	3.92
L.	189.33

PT. 133+87.05

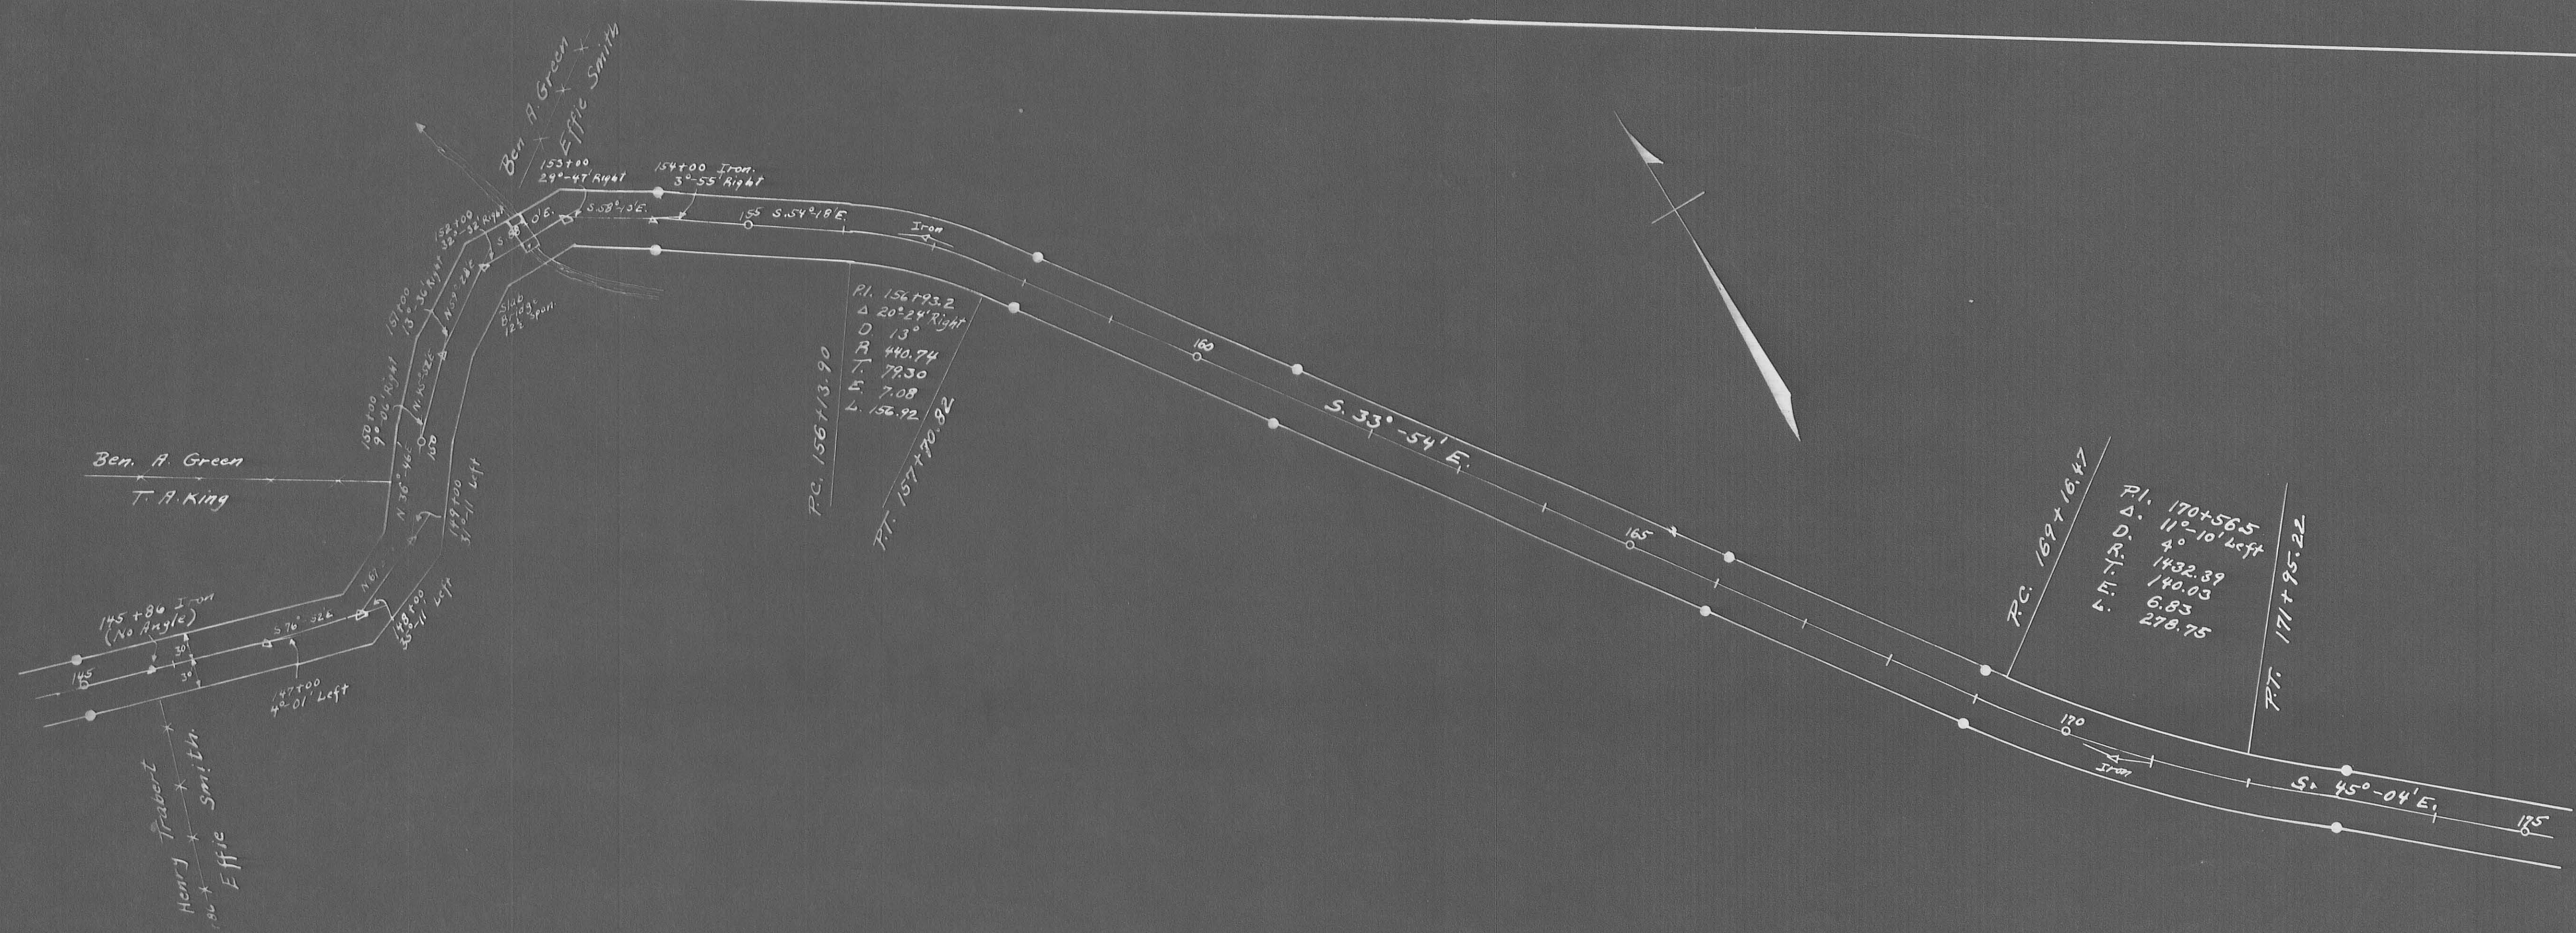

PC. 156+13.90

PI.	156+93.2
Δ	20' 24" Right
D.	13'
A.	440.74
T.	78.30
E.	7.08
L.	156.92

PT. 157+70.82



PC. 169+16.47

PI.	170+56.5
Δ	11' 10" Left
D.	4'
A.	1432.39
T.	140.03
E.	6.83
L.	278.75

PT. 171+95.22



Book 558

• Indicates R/W Monuments

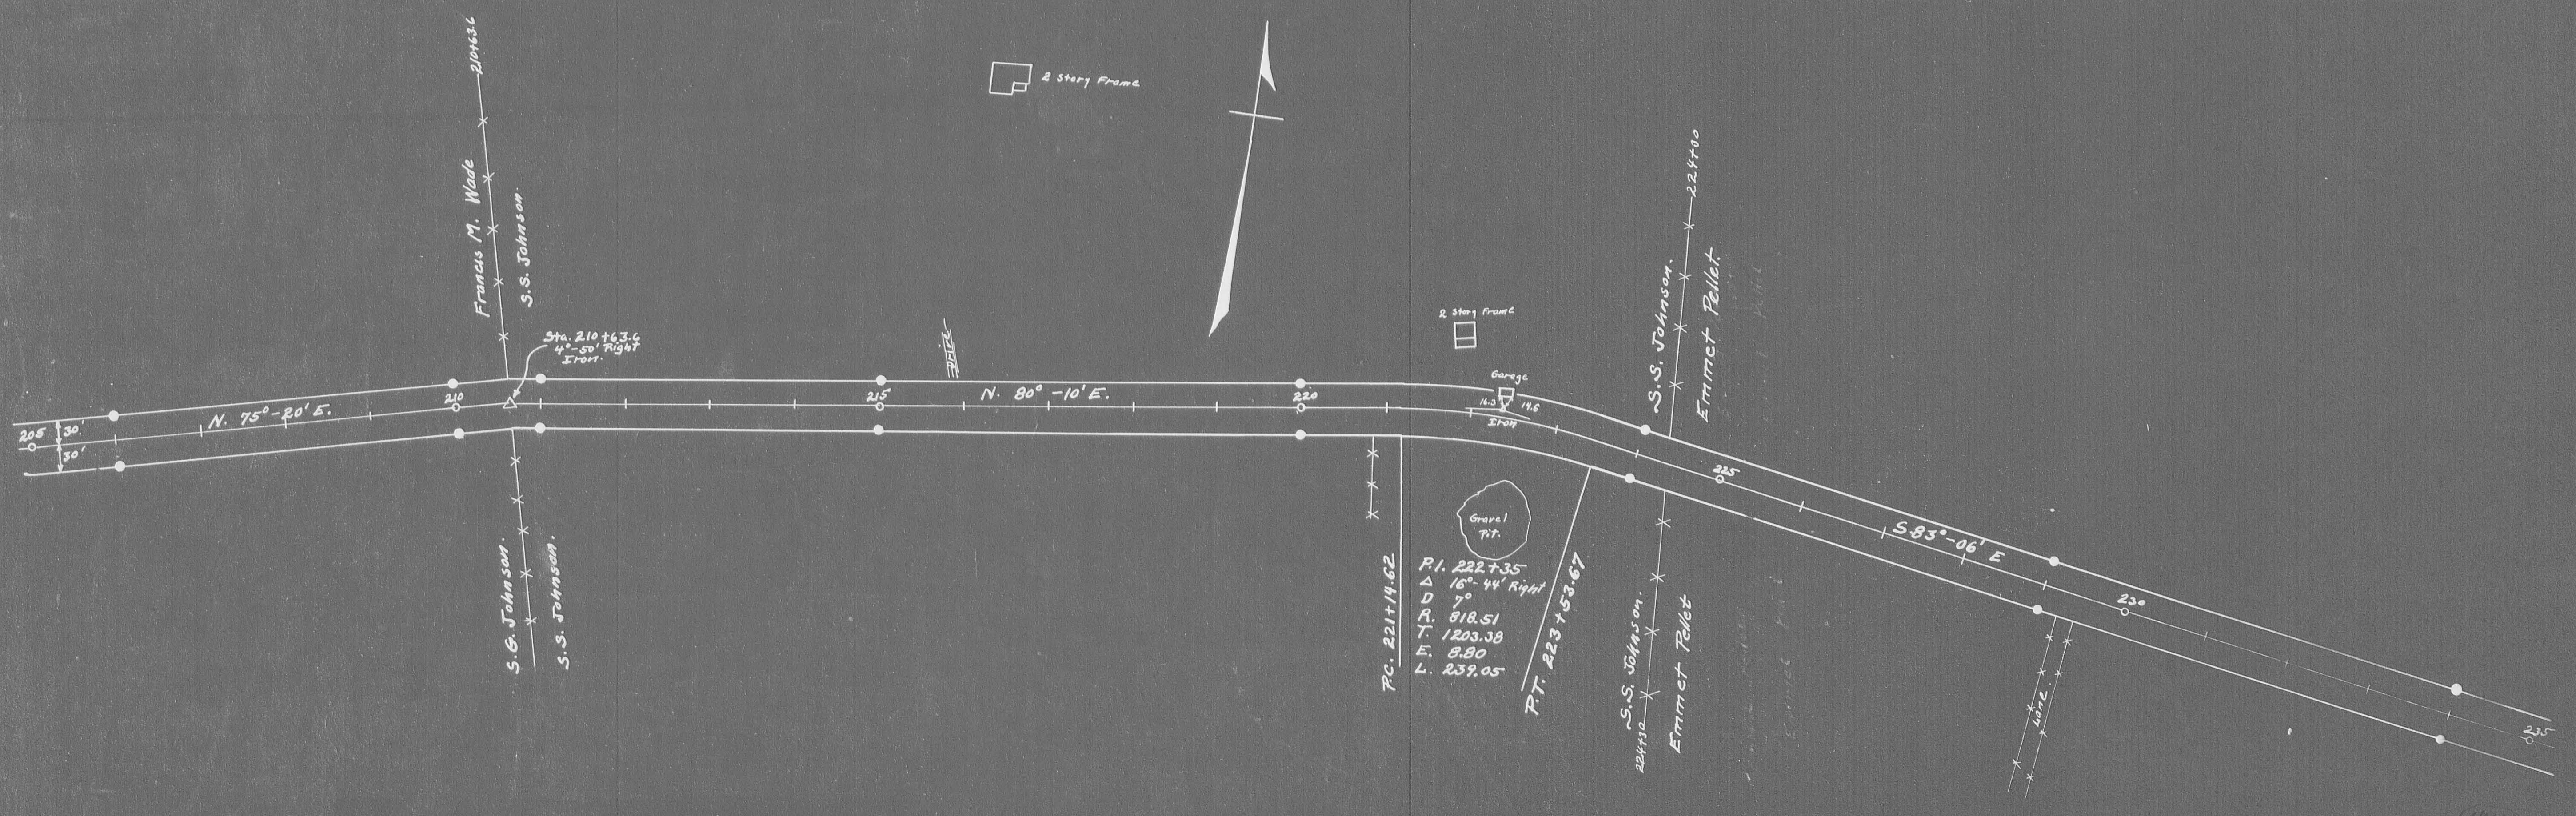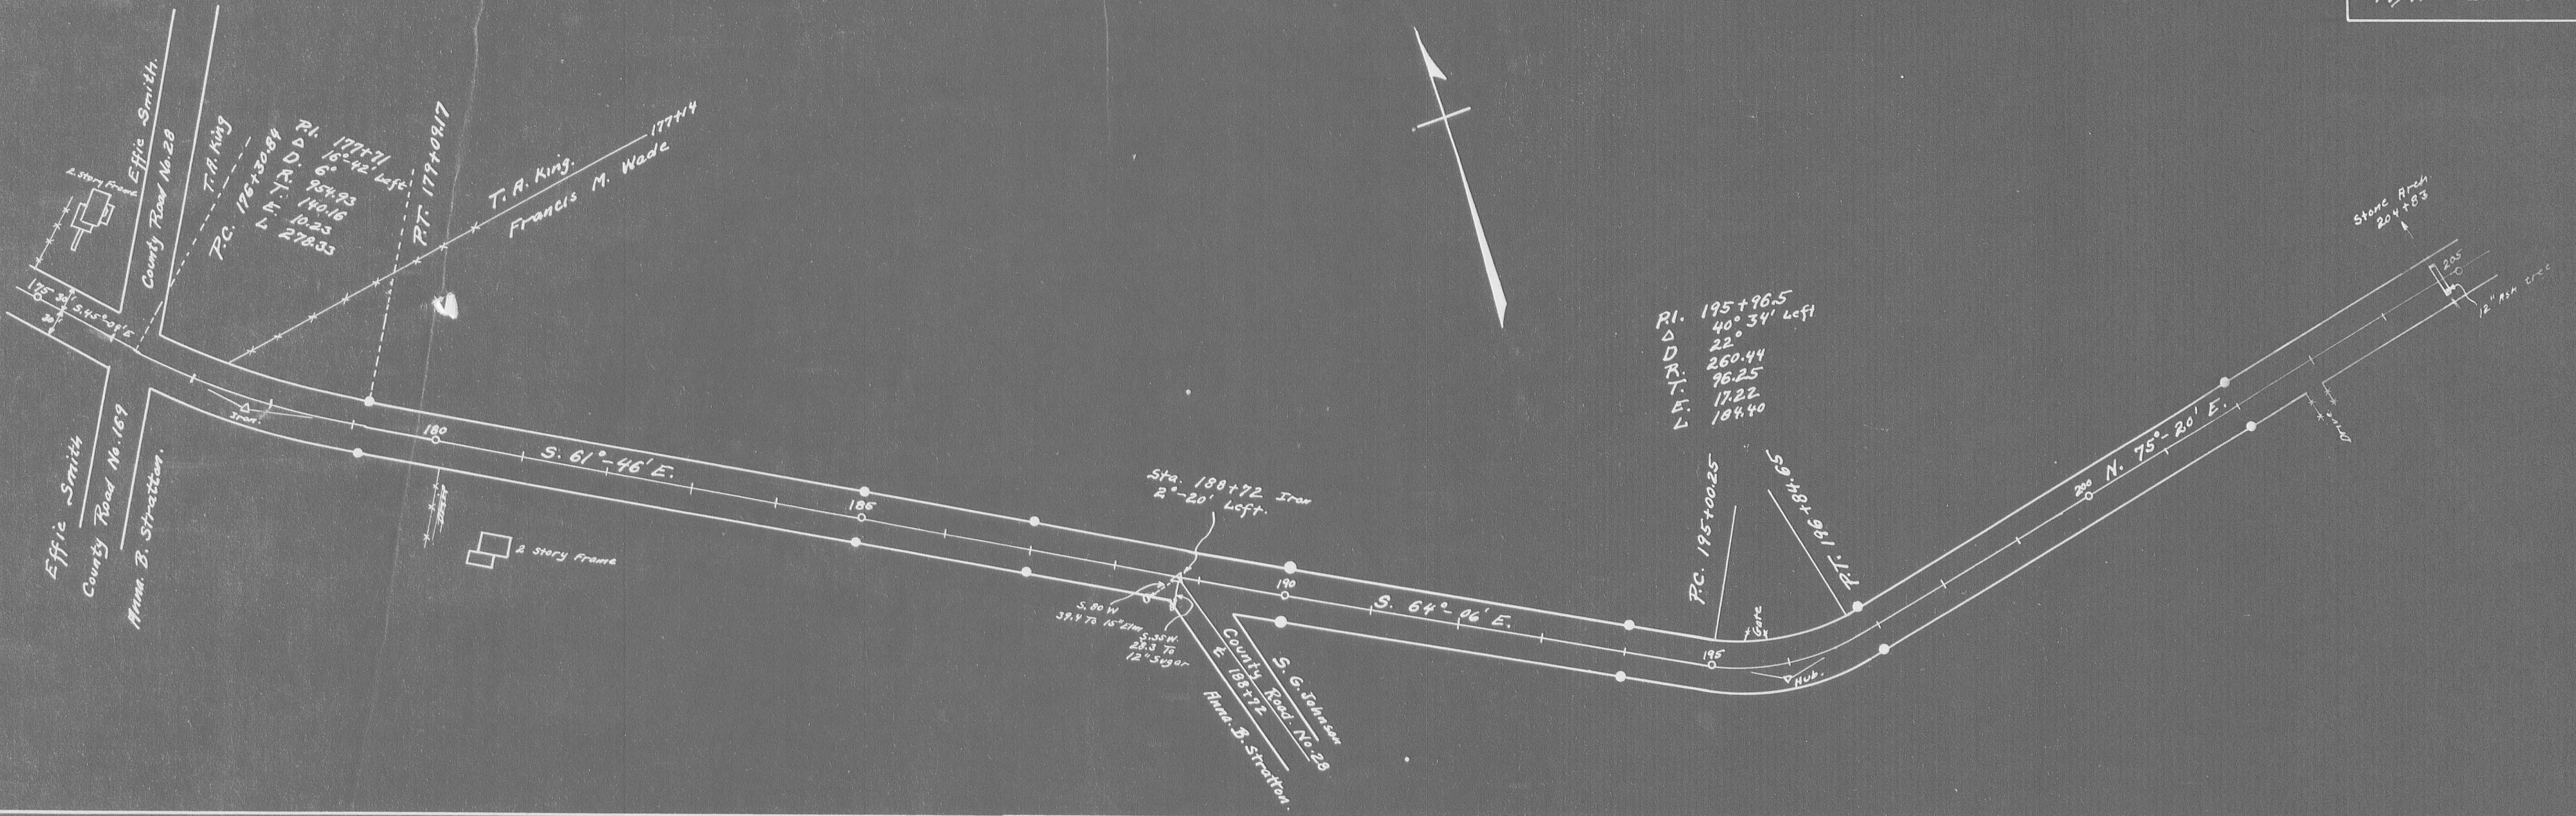



Book 558

Indicates R/W Monuments

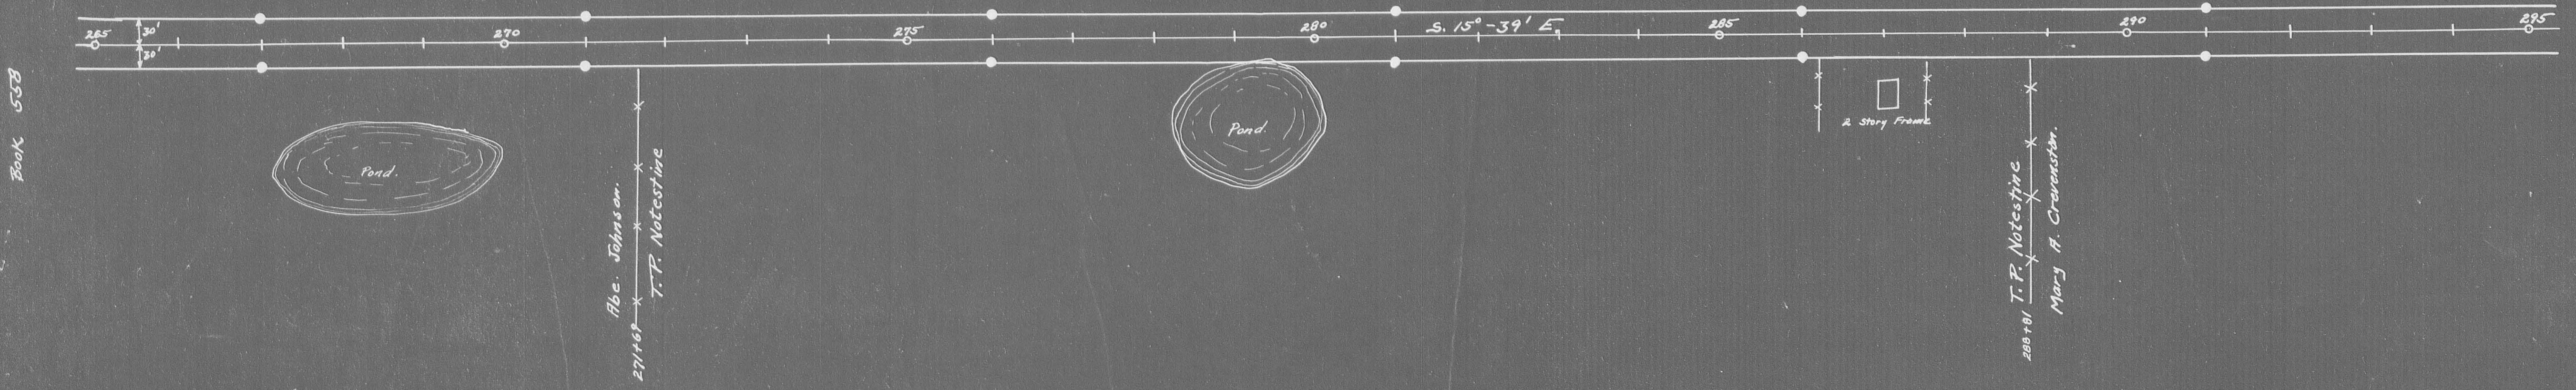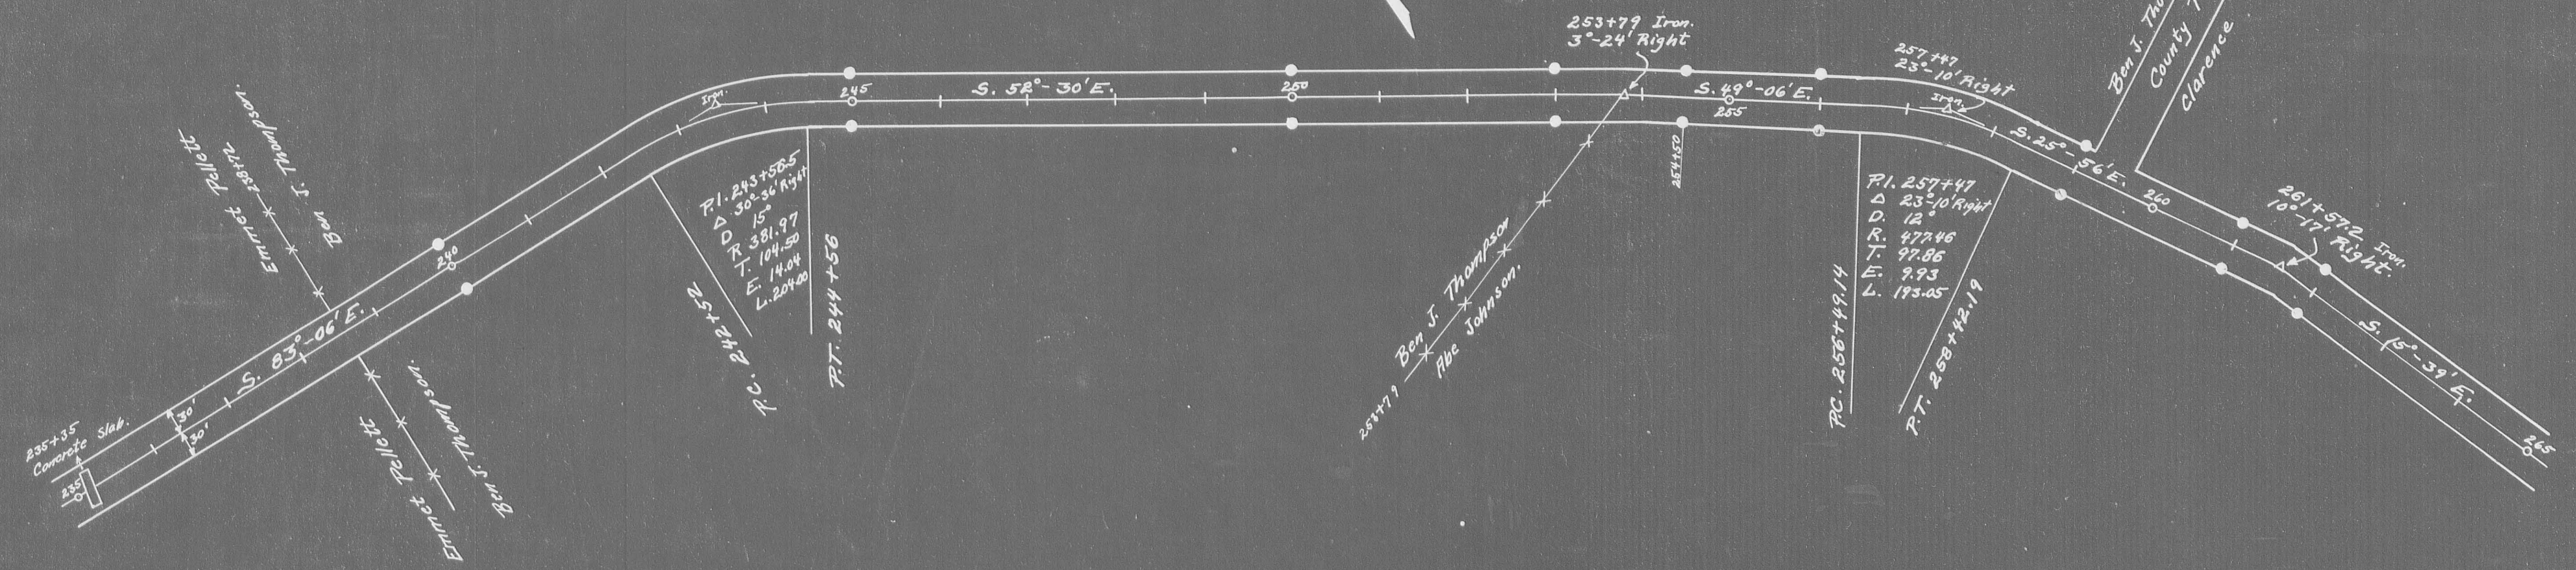

Book 538



○ Indicates R/W Monuments

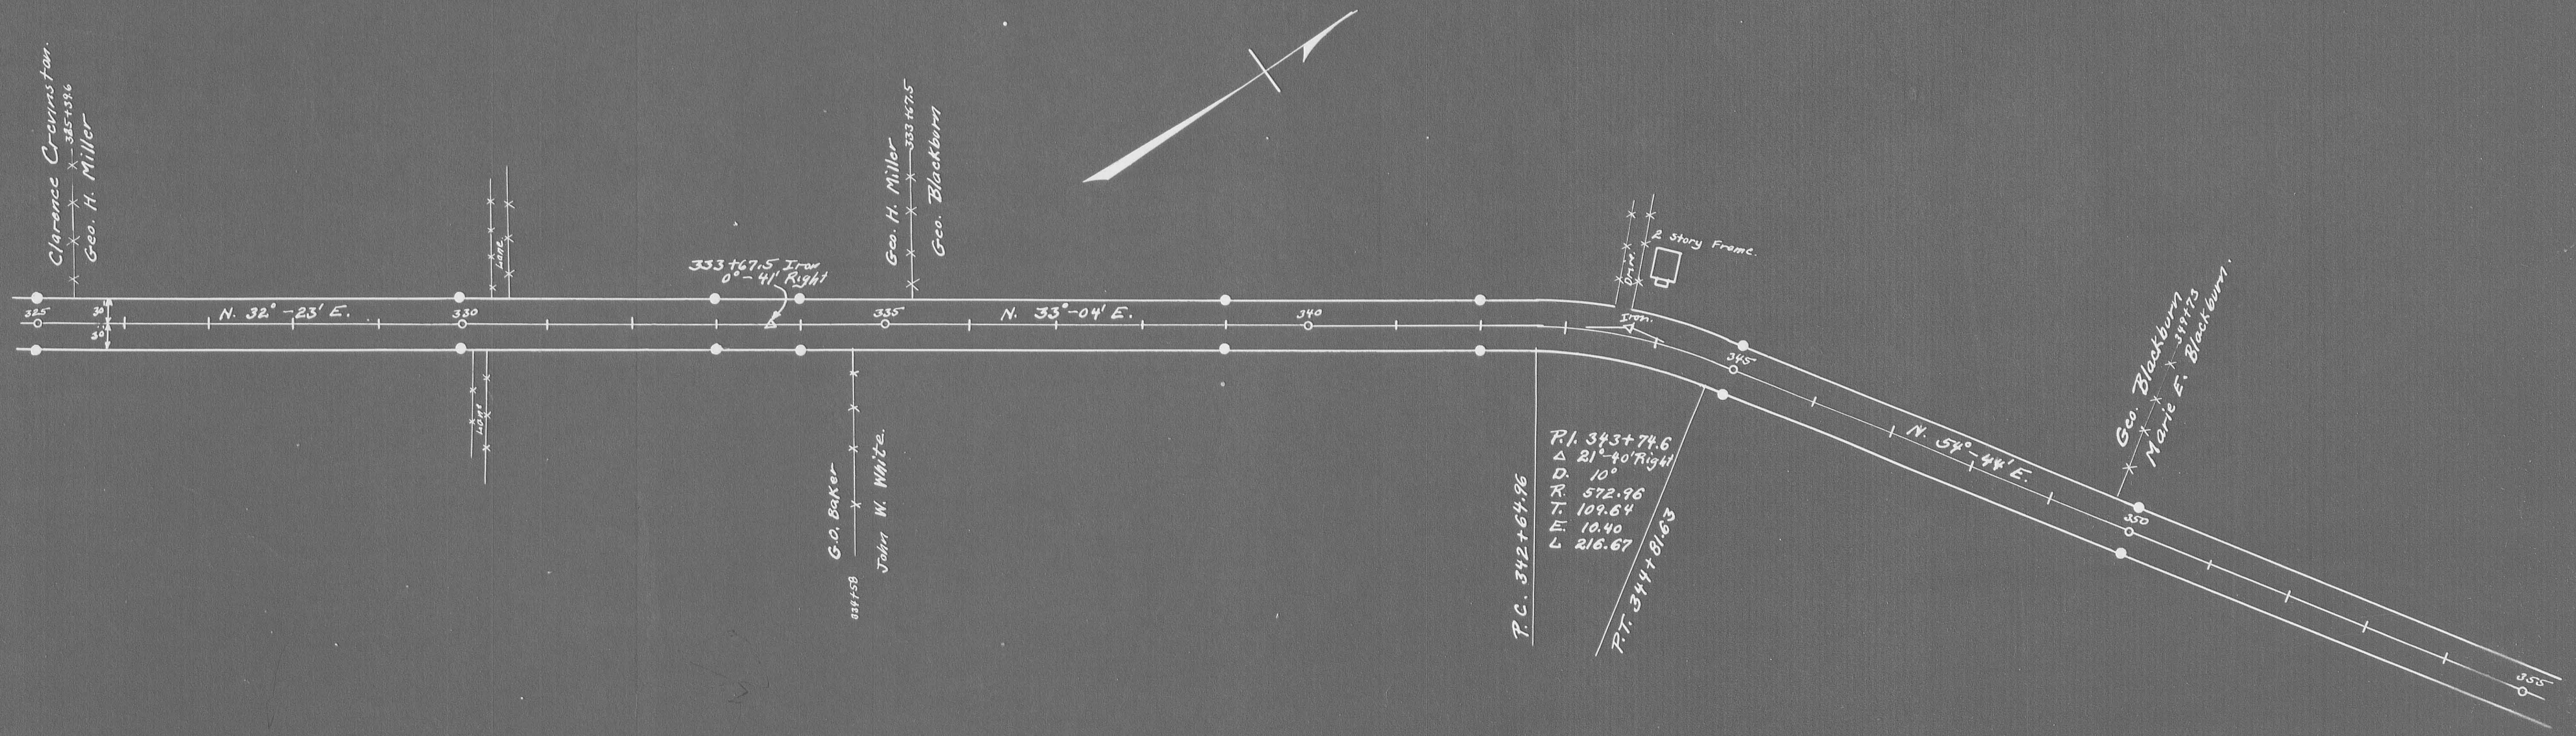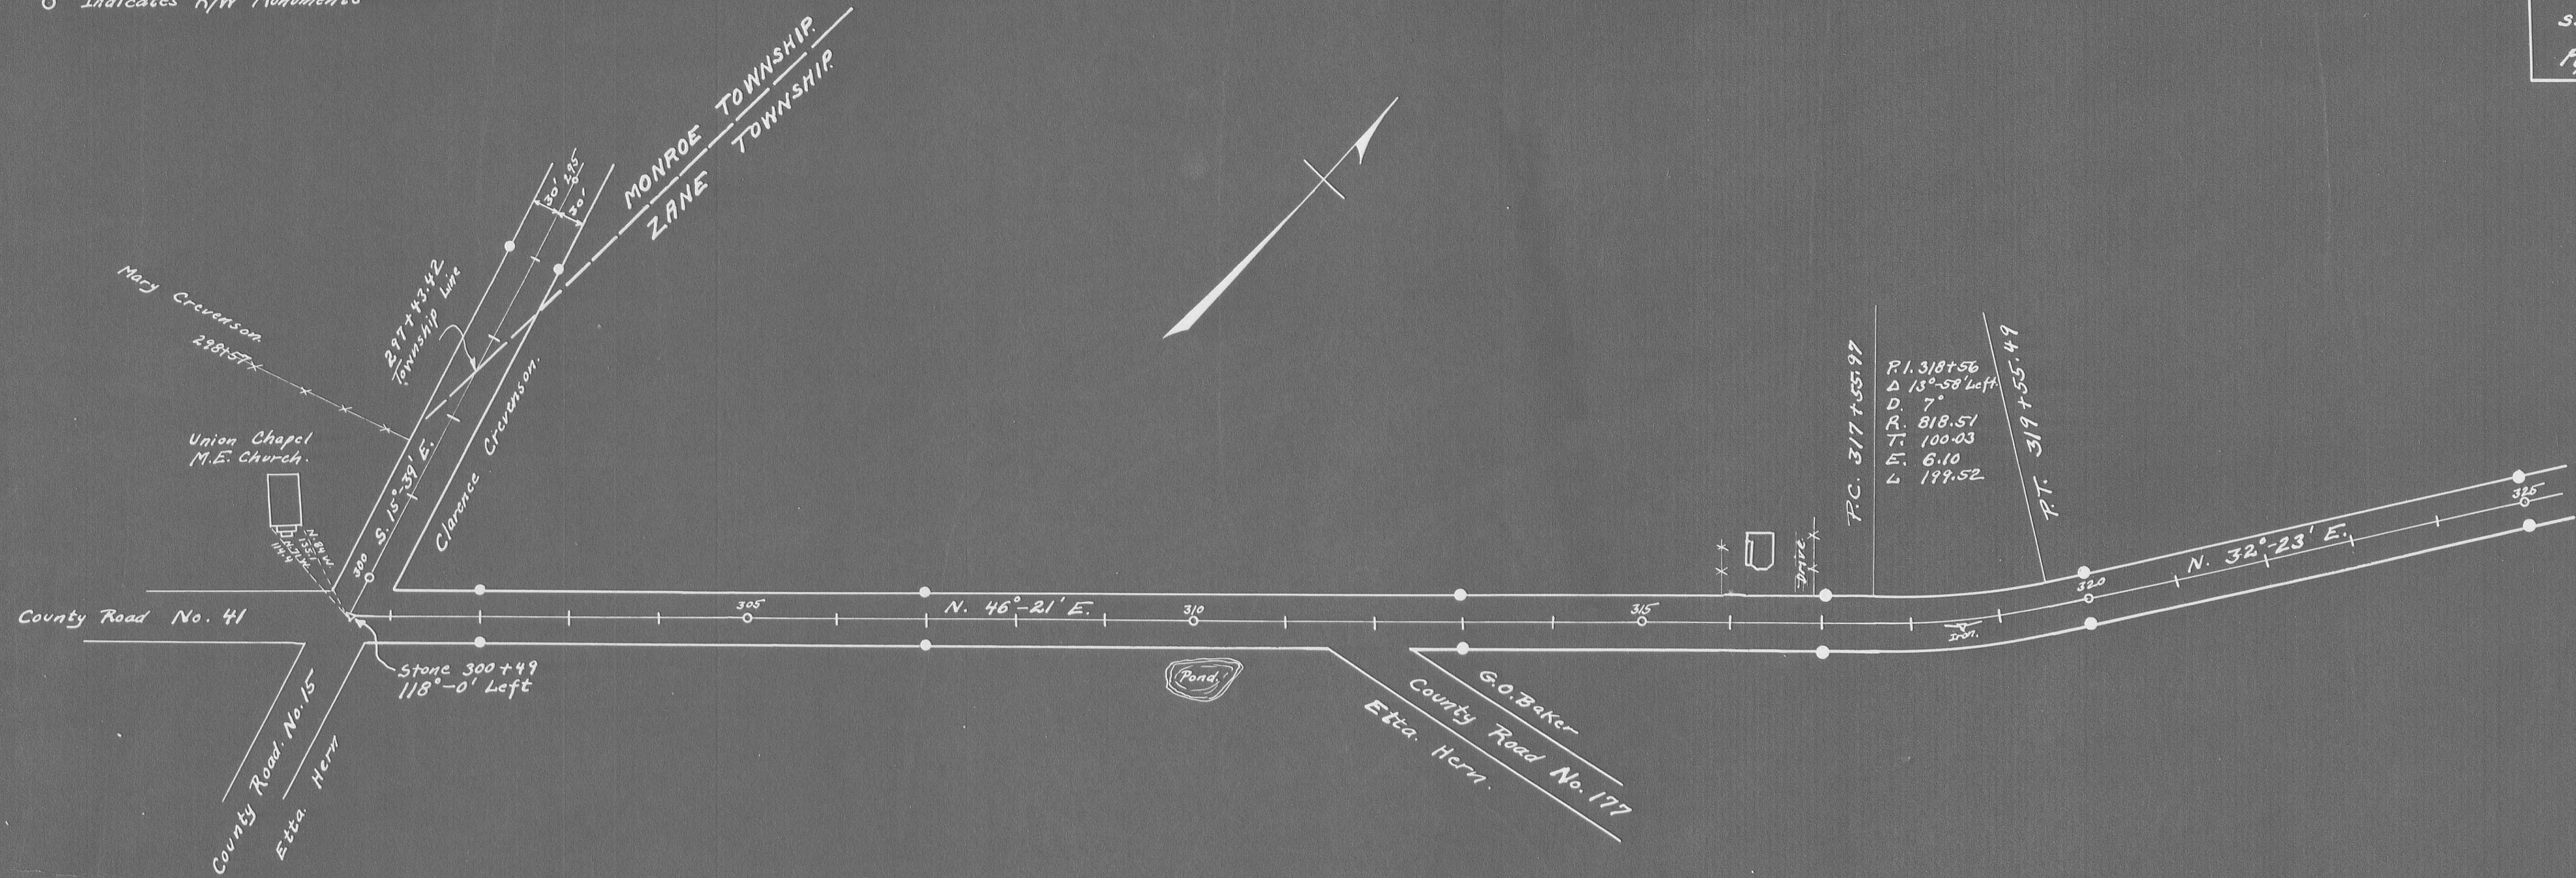

Book 558

1/25

Indicates R/W Monuments.

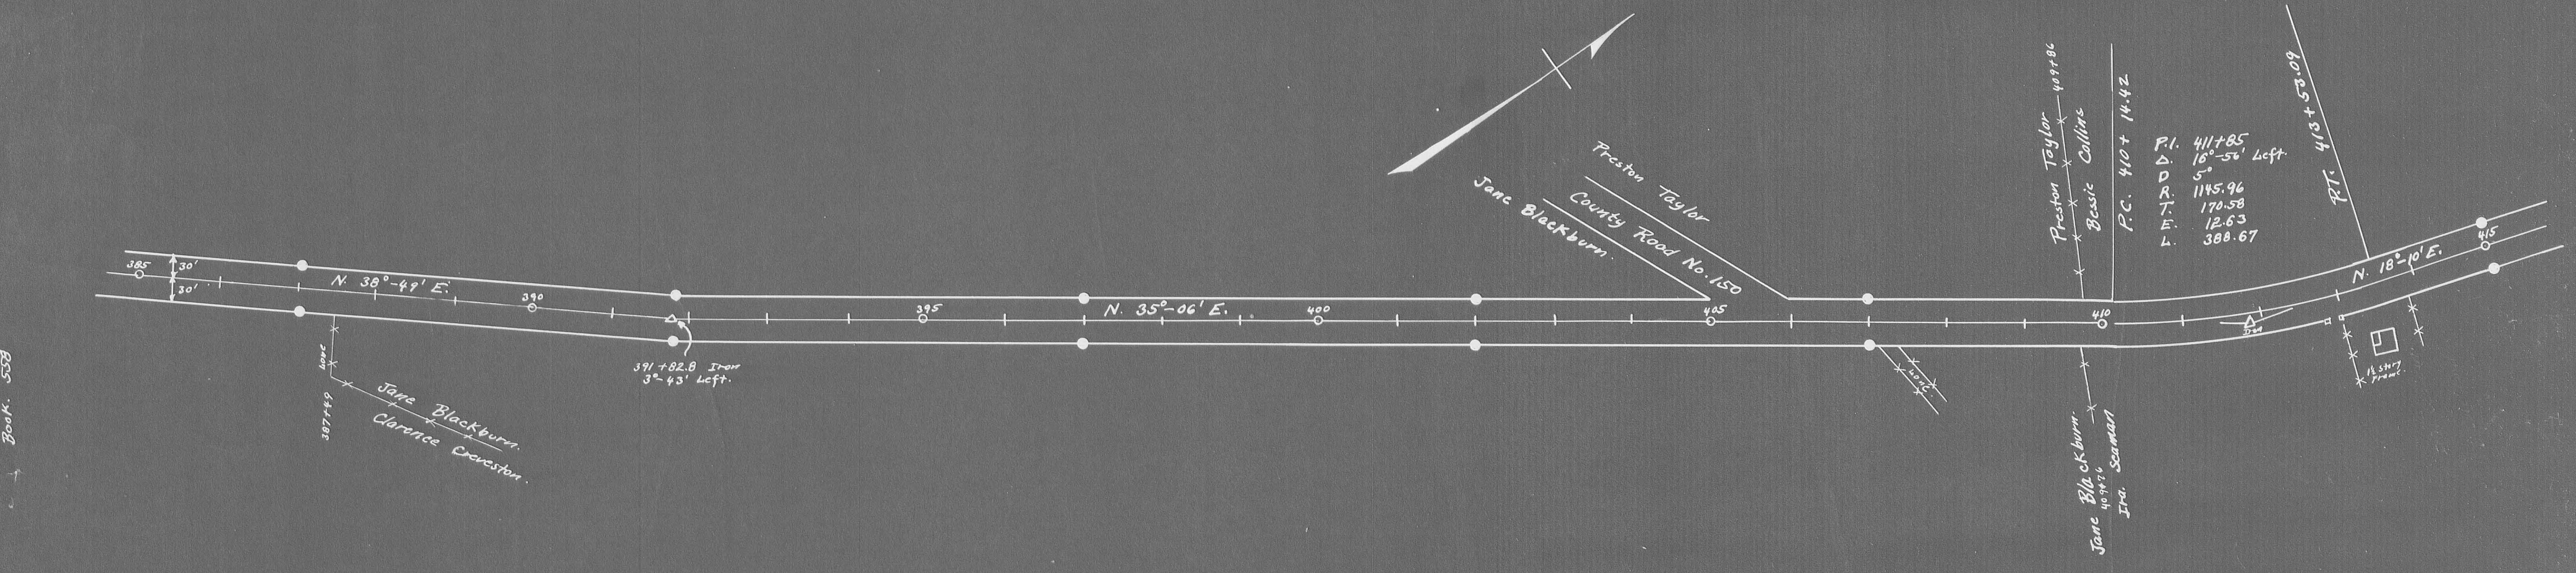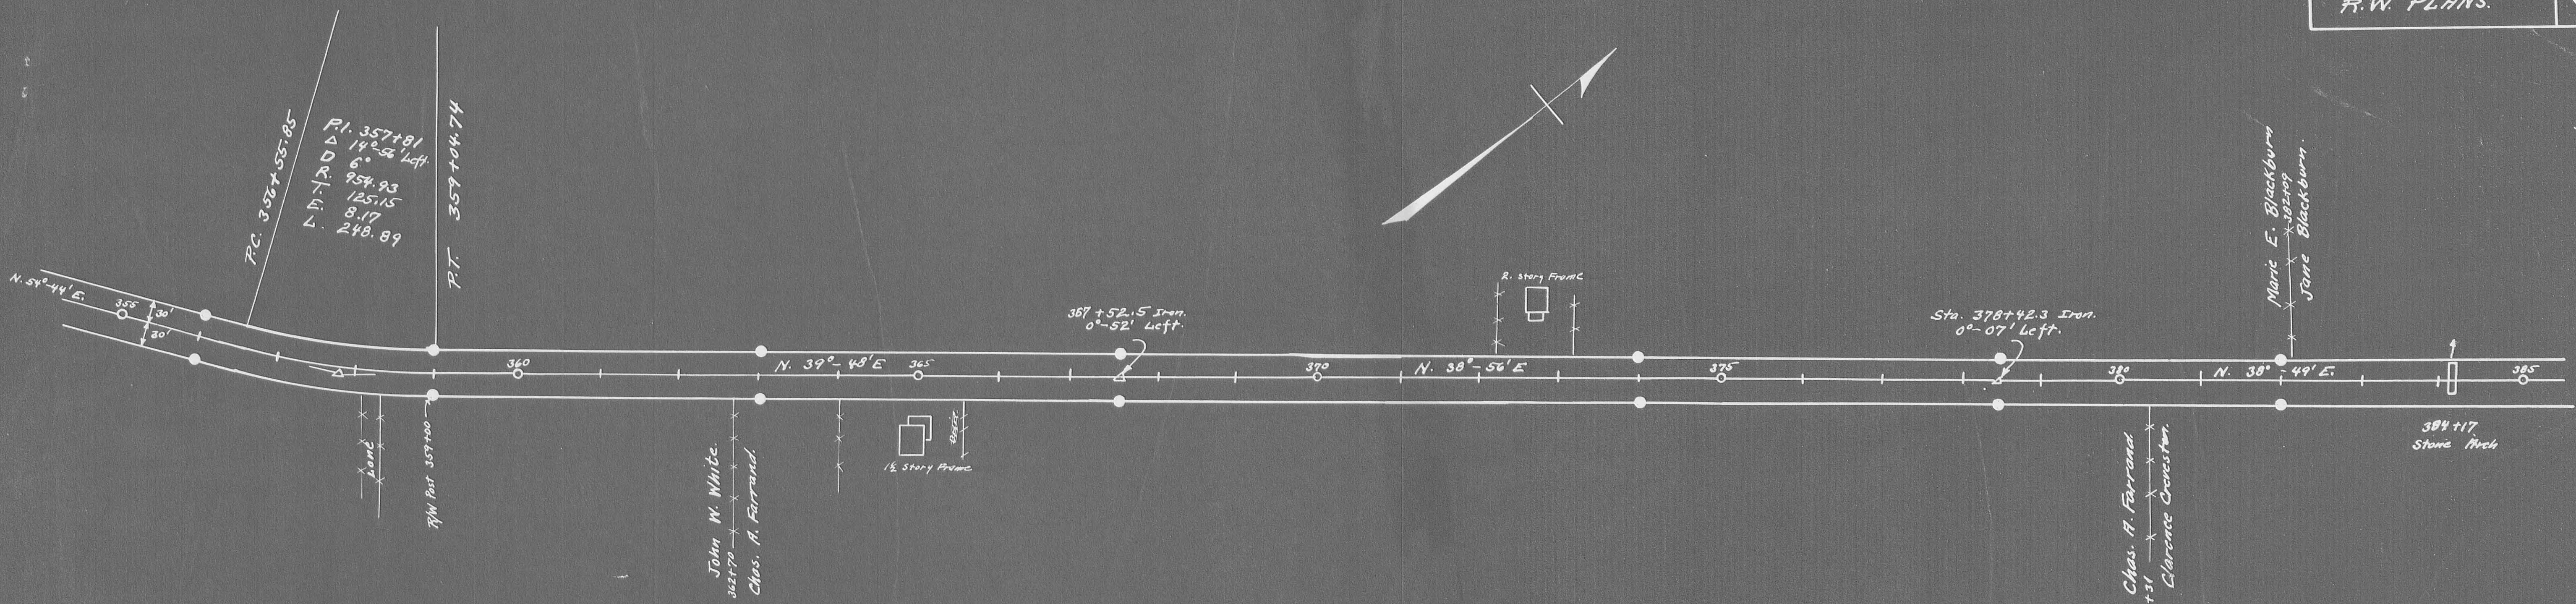


Book 553

1107  
CHECK ON MAP


L-25

INDICATES R/W MONUMENTS

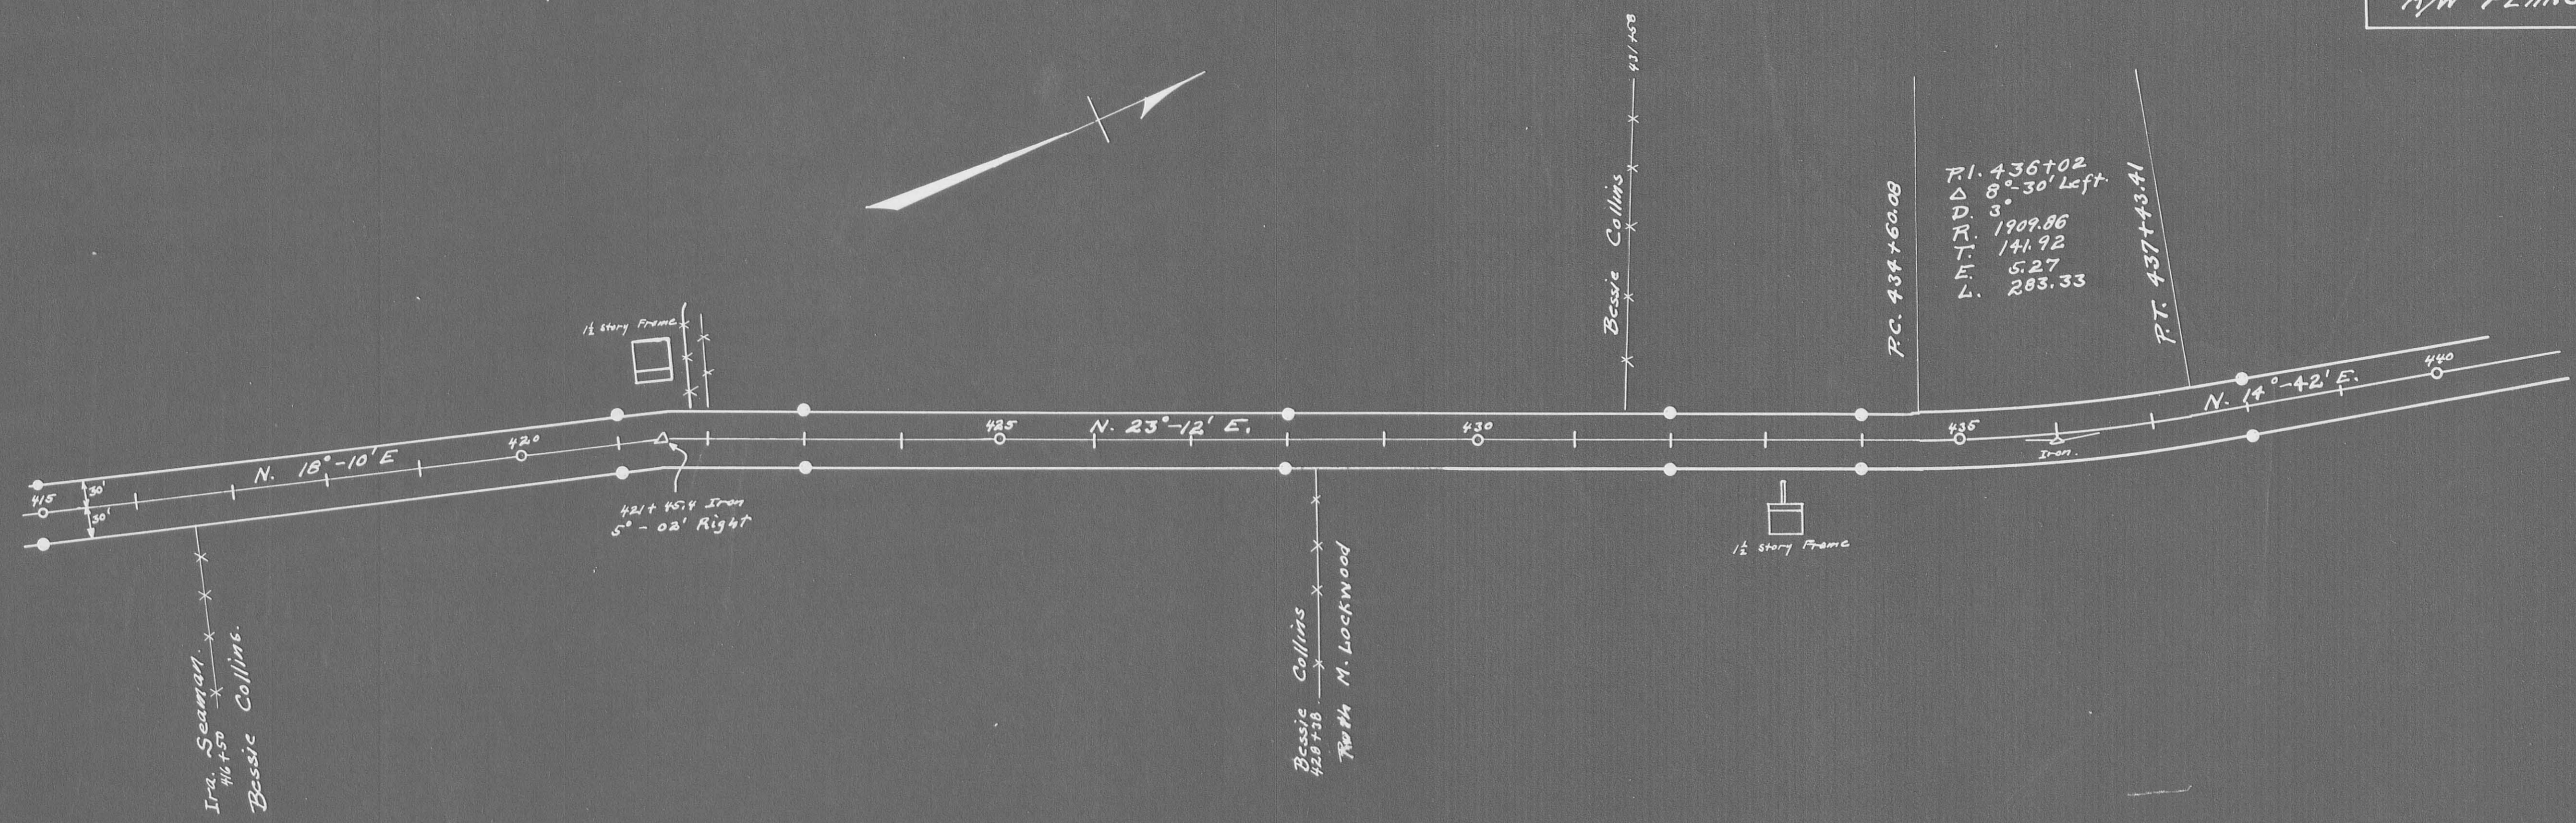


P.I. 436 + 02  
 Δ 8'-30' Left  
 D 3  
 R 1909.86  
 T 141.92  
 E 5.27  
 L 283.33

Book 558

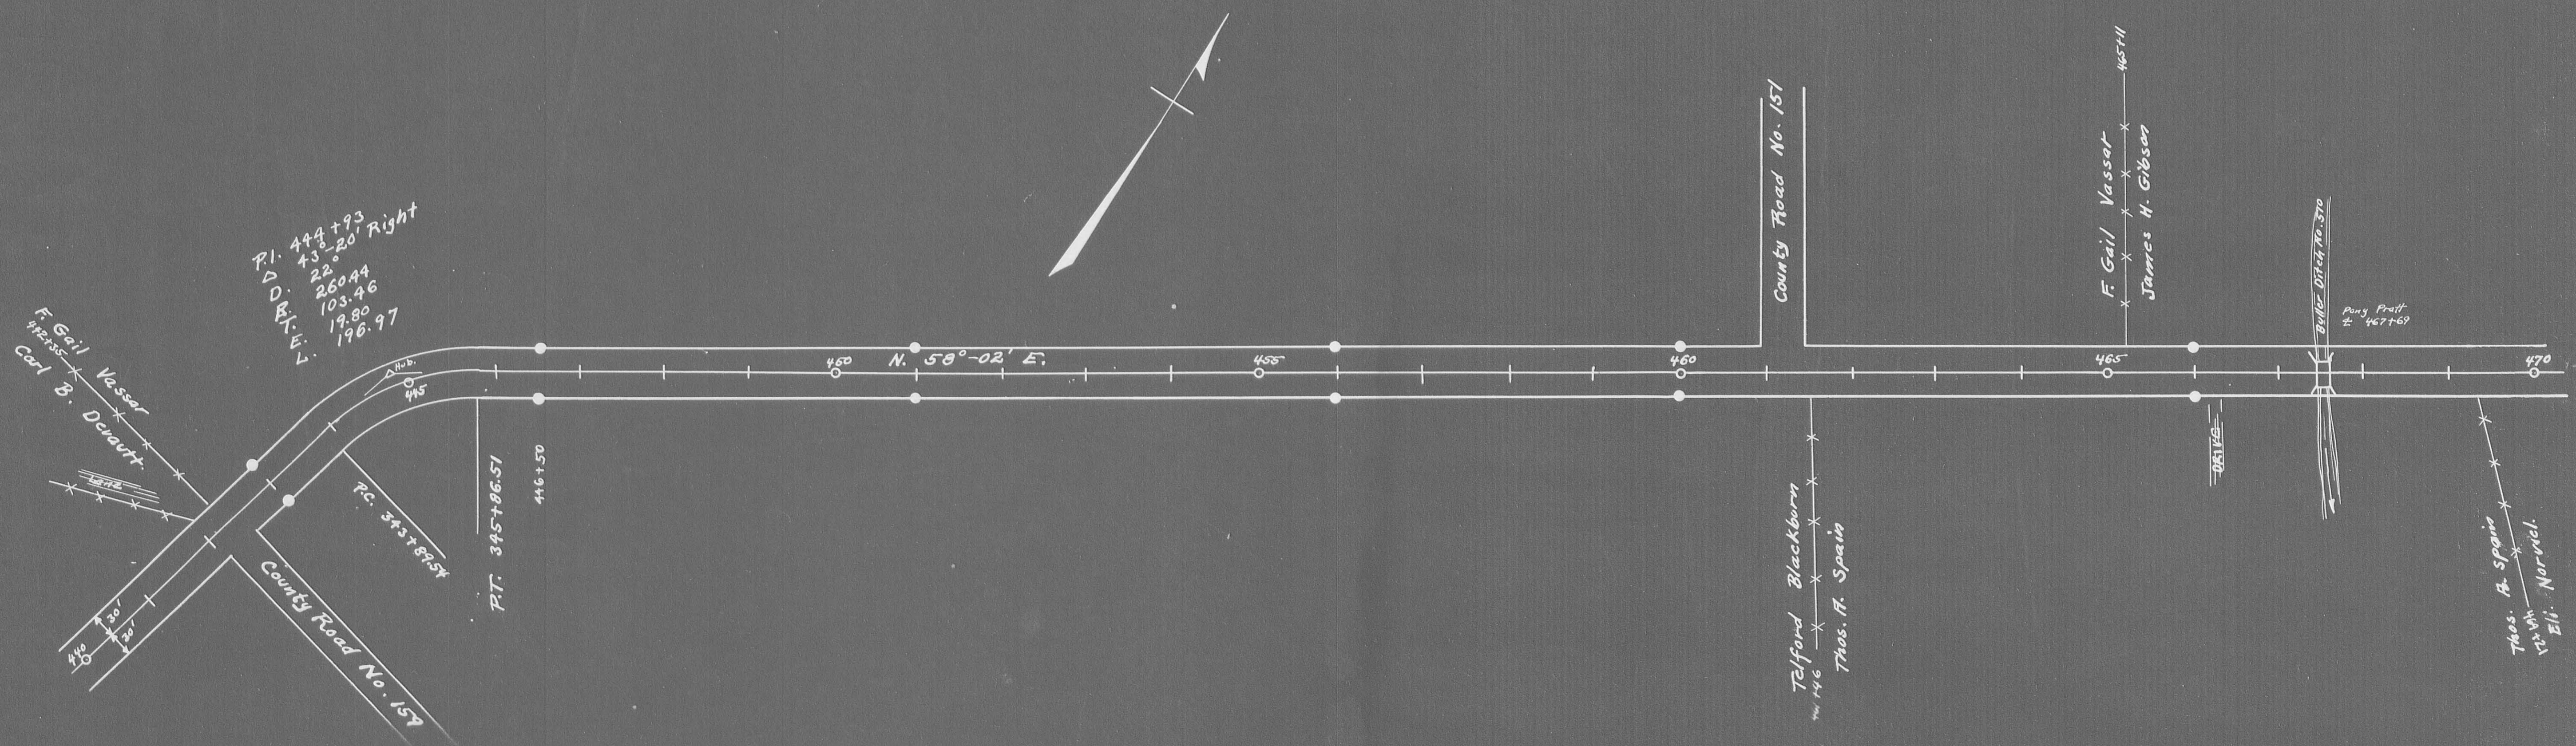




● Indicates R/W Monuments.

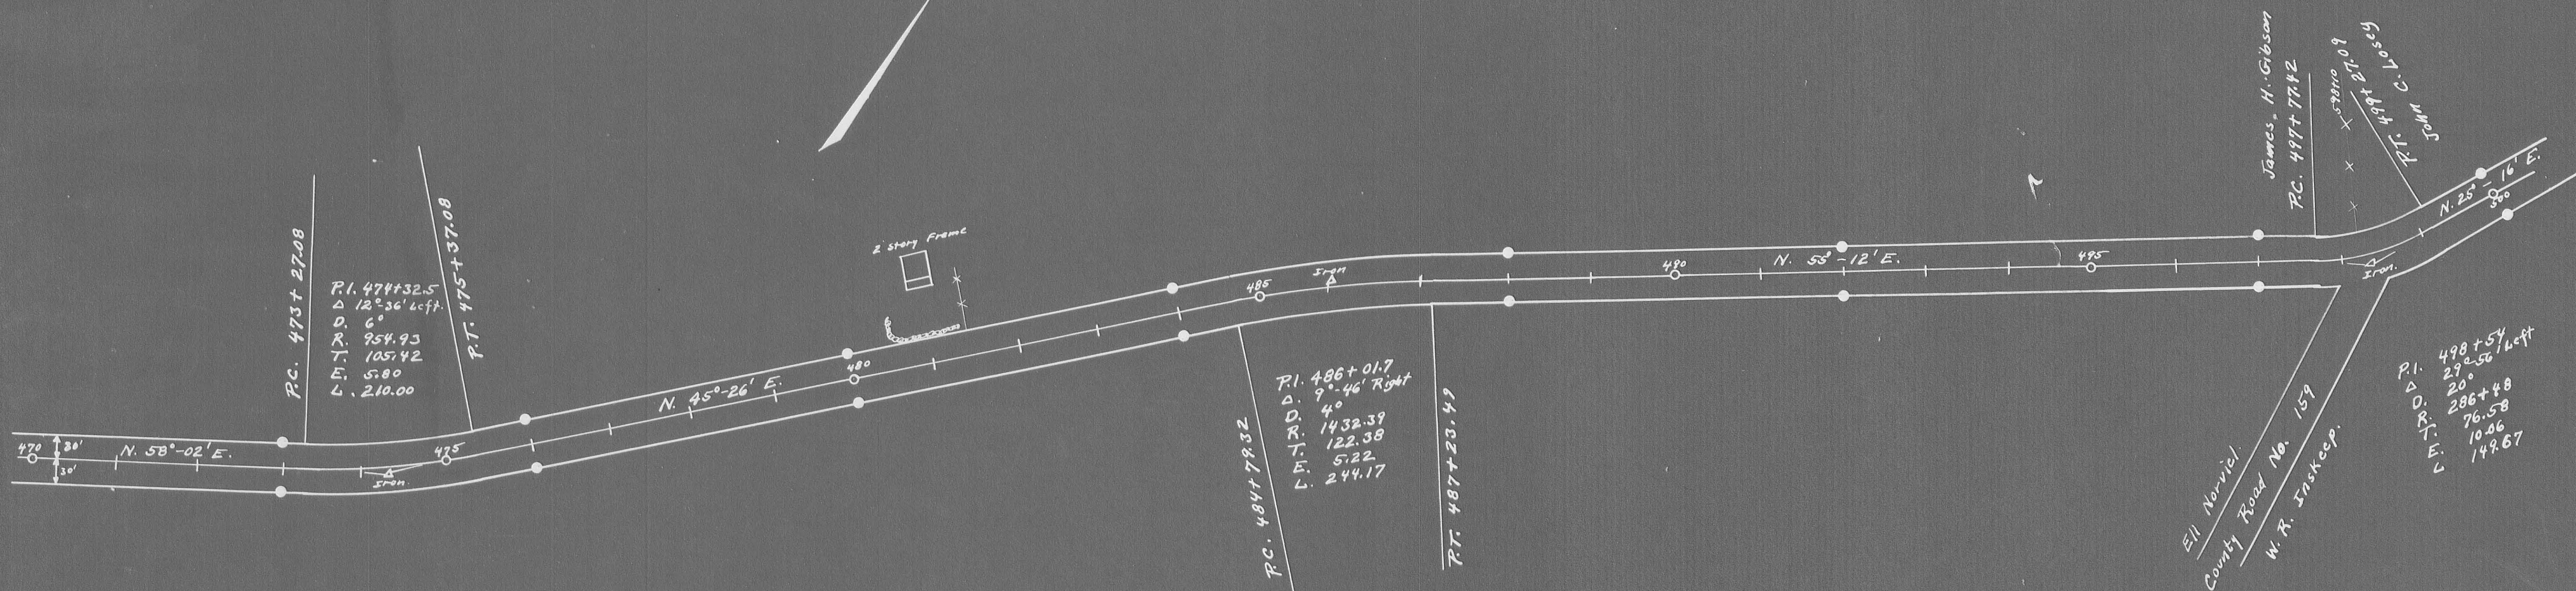

Book 558

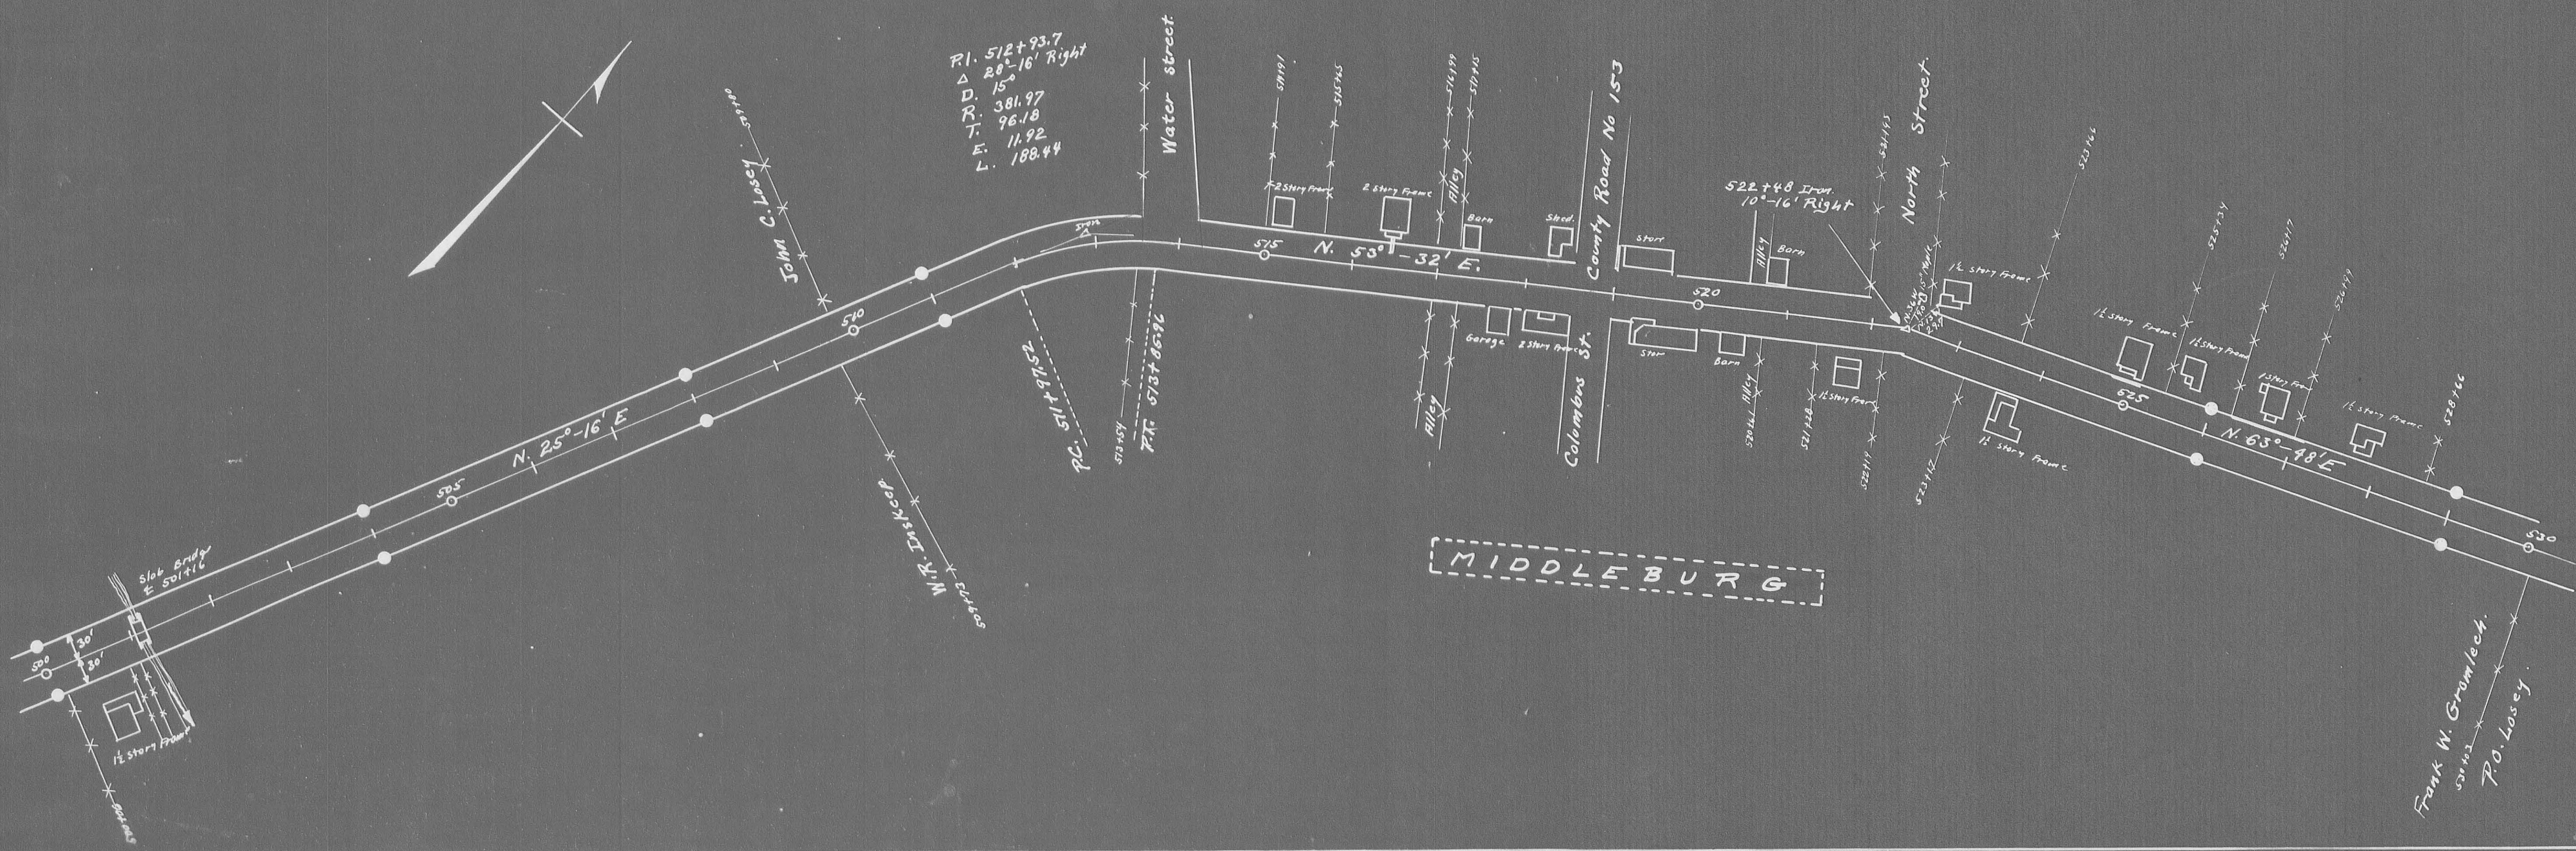


MIDDLEBURG

7-25


● INDICATES R/W MONUMENTS

LOGAN COUNTY  
S.H. 607  
R/W PLANS. 10  
10

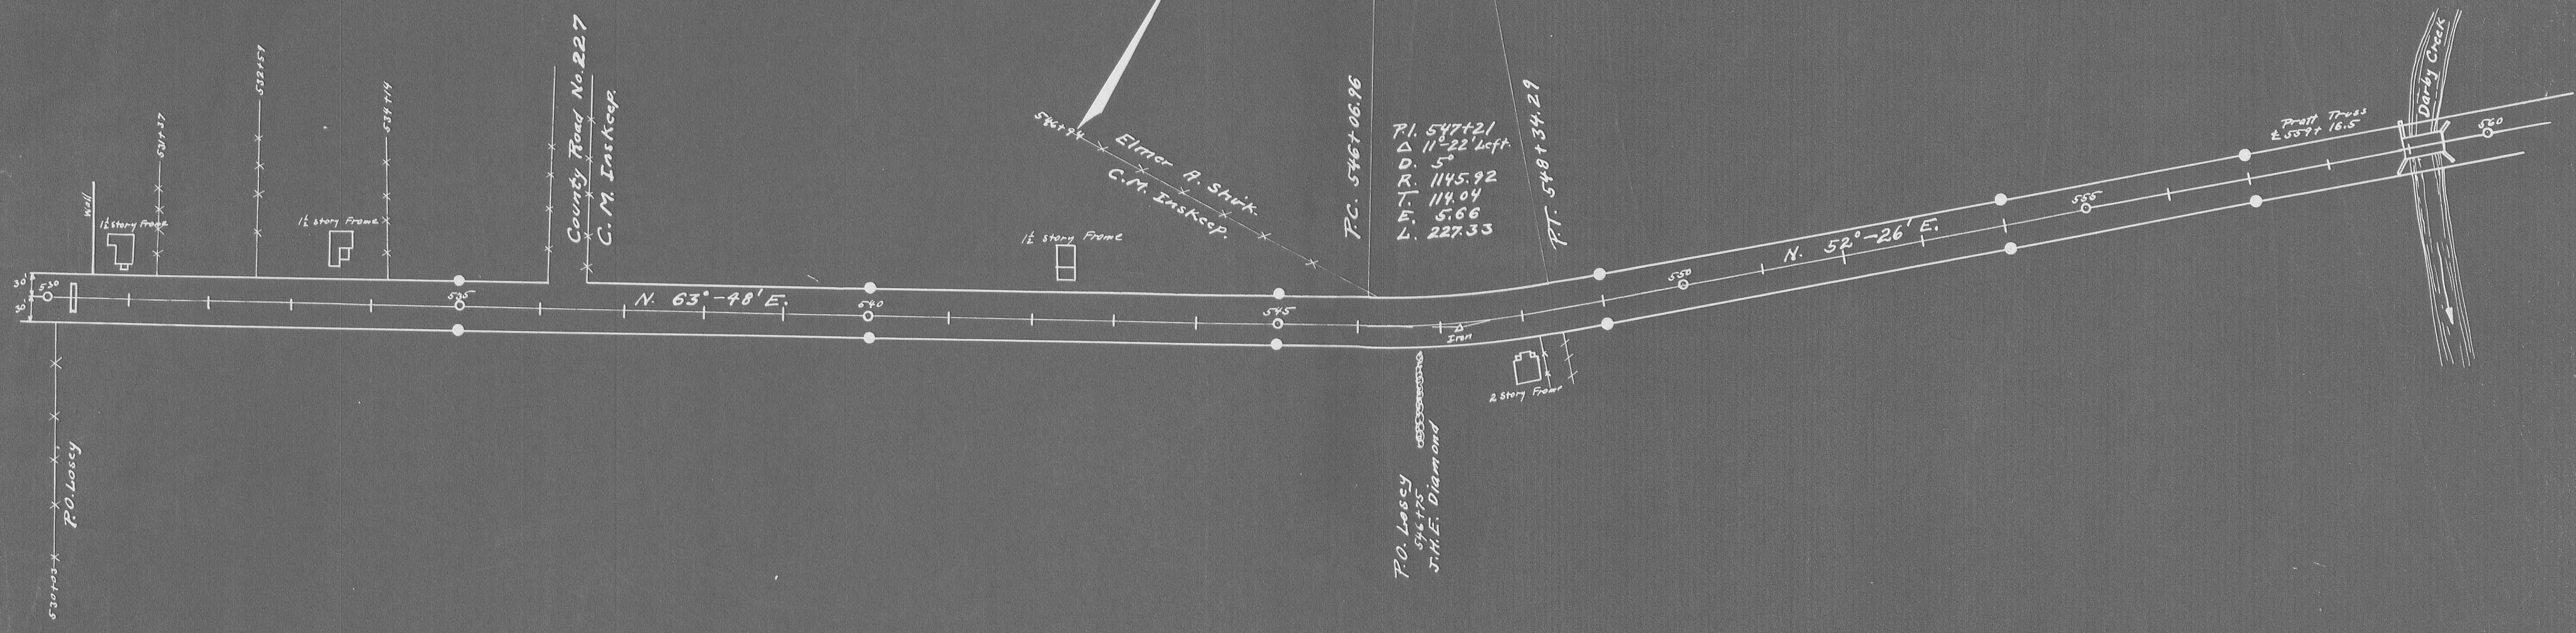

P.I. 547+21  
 Δ 11'-22" Left  
 D. 5'  
 R. 1145.92  
 T. 114.04  
 E. 5.66  
 L. 227.33

P.O. Looney  
 546+75  
 J.H.E. Diamond

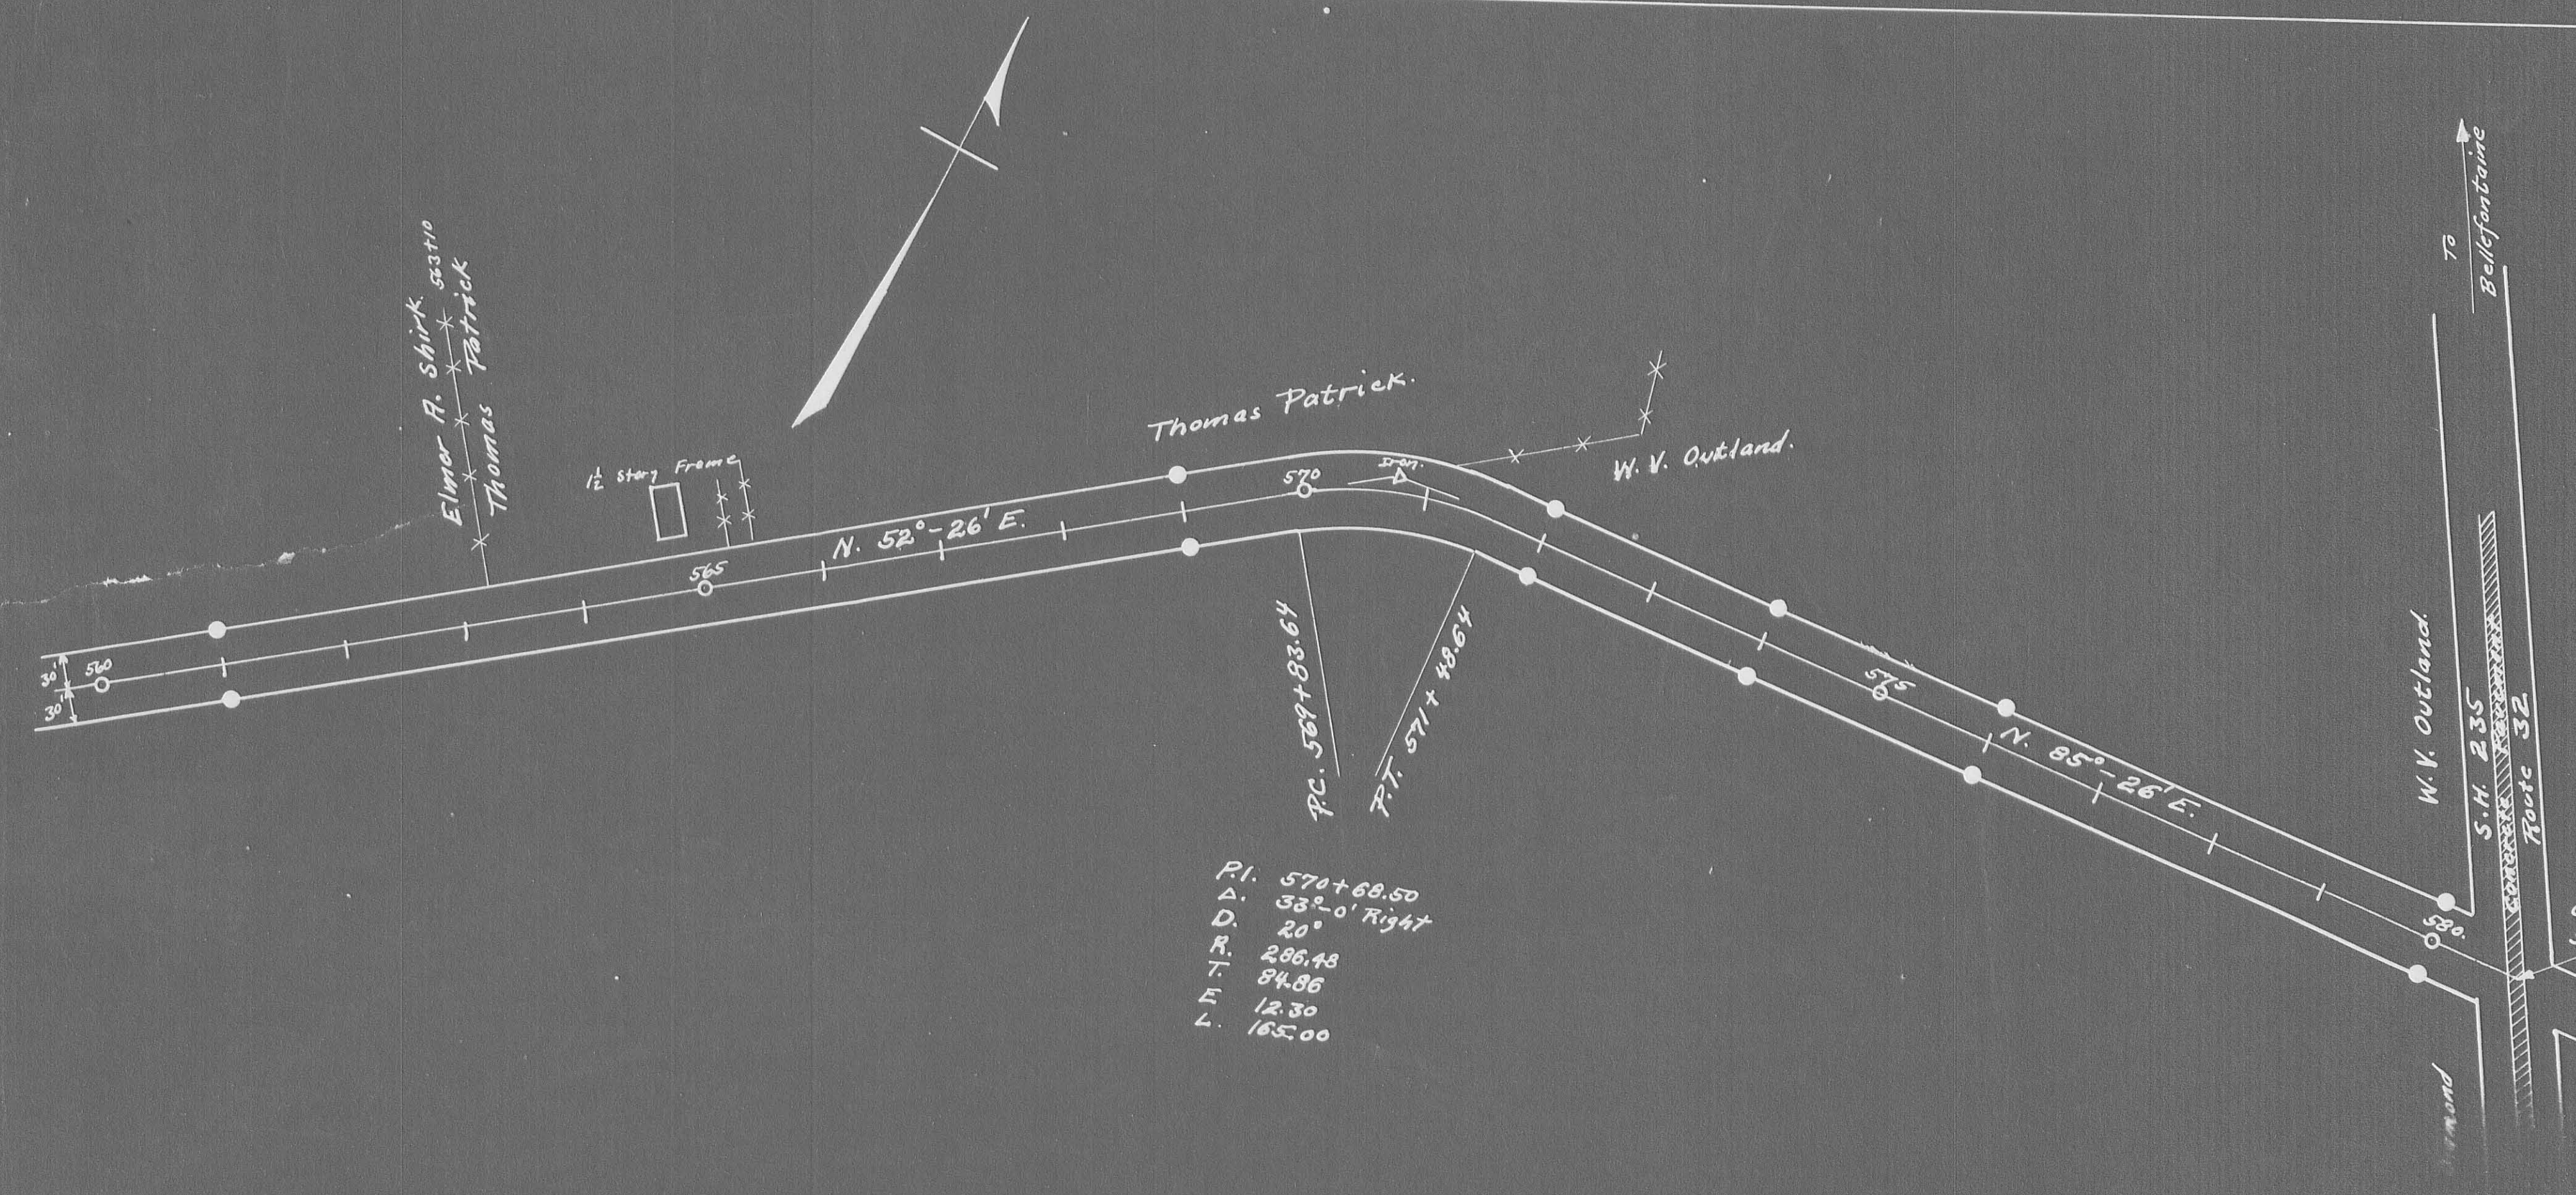

P.I. 570+68.50  
 Δ 33°-0' Right  
 D. 20'  
 R. 286.43  
 T. 84.88  
 E. 12.30  
 L. 165.00

Total Length. 10.99668 Miles

Book 558

146  
INDEXED ON MAP