
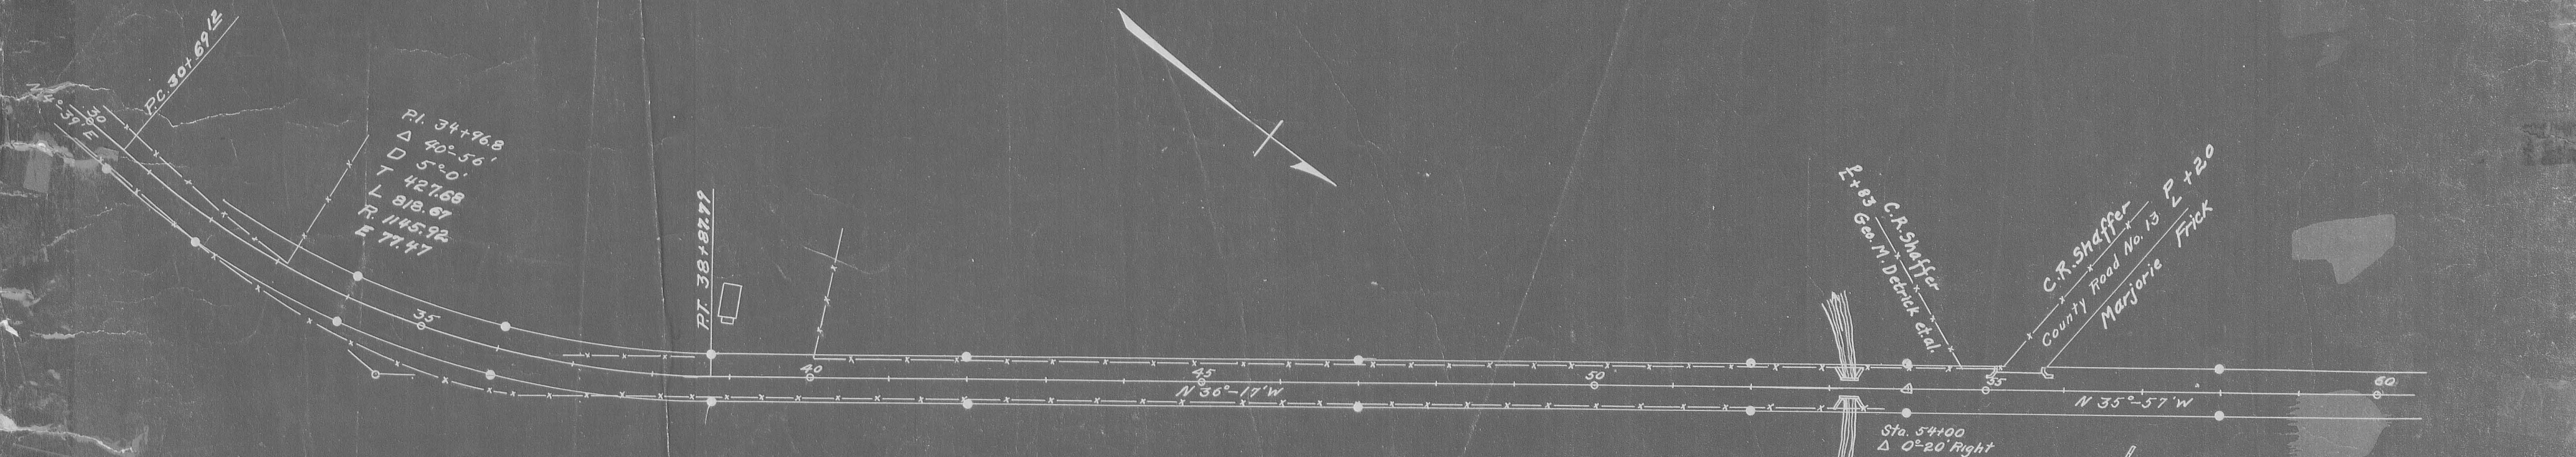


INDICATES R/W MONUMENTS

L-27

L-27

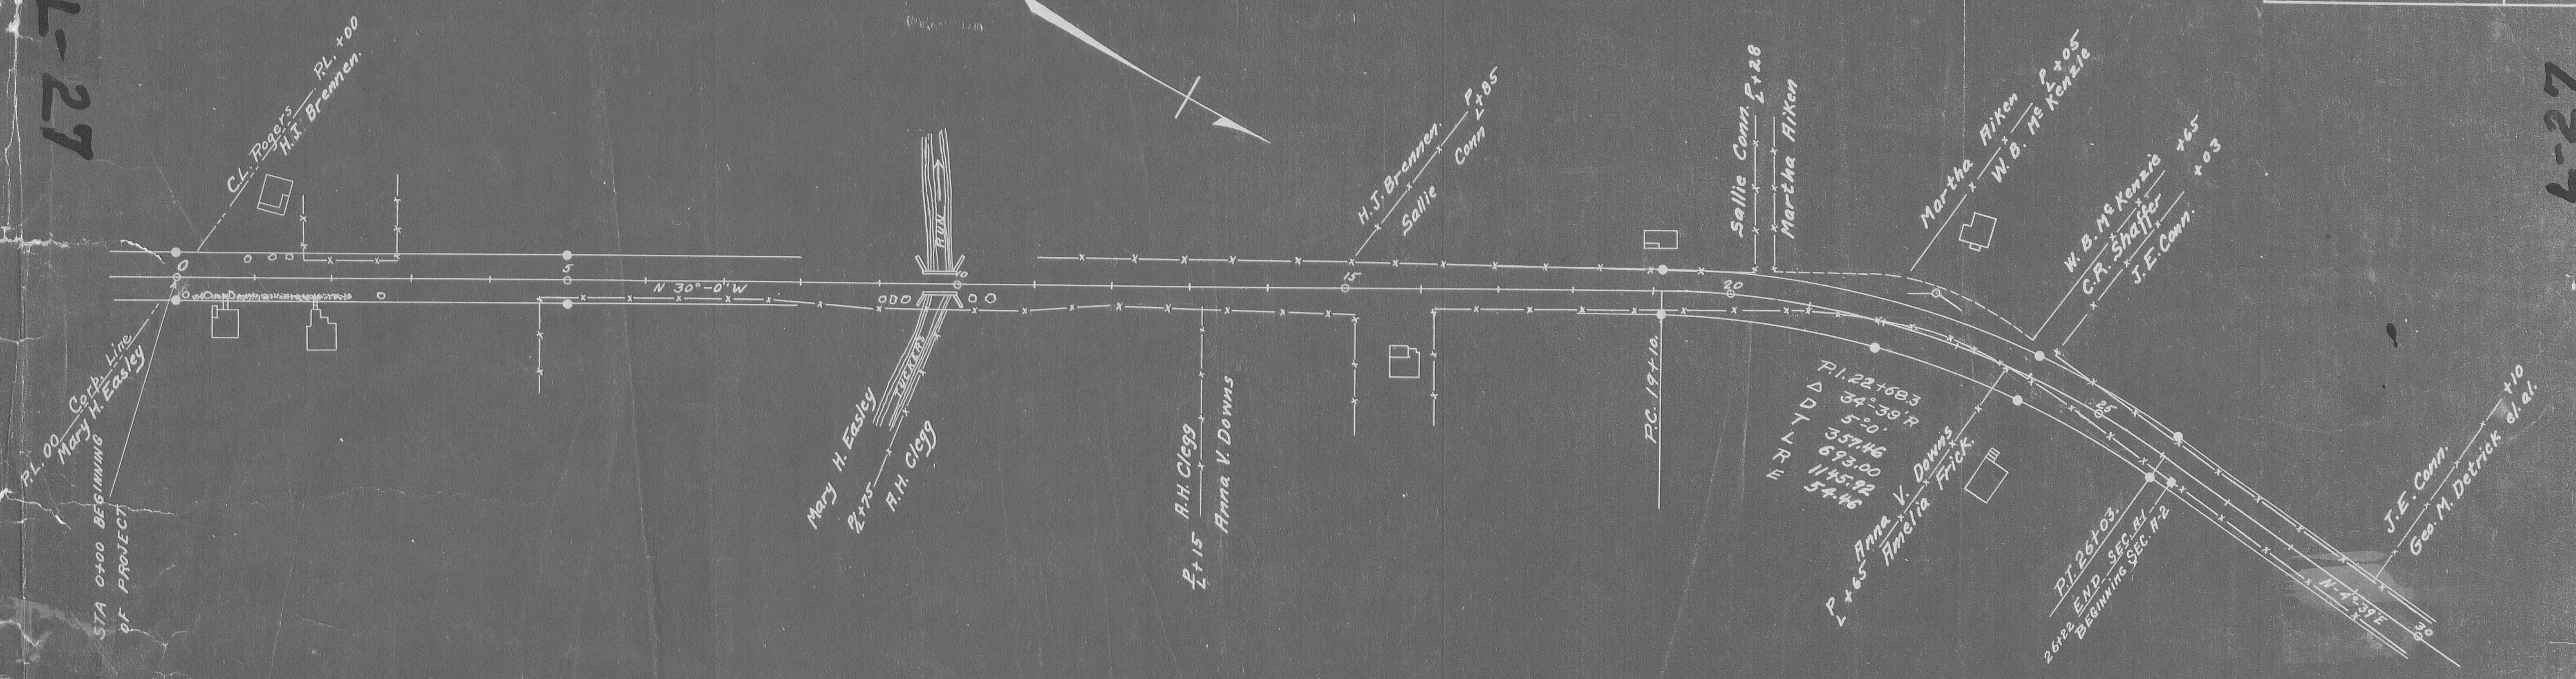


Note that Right-of-way
at Cornus was not purchased.
April - 1933.

L-27

L-27

• INDICATES R/W MONUMENTS

10.11.1930
Sec 17-1 and
17-2

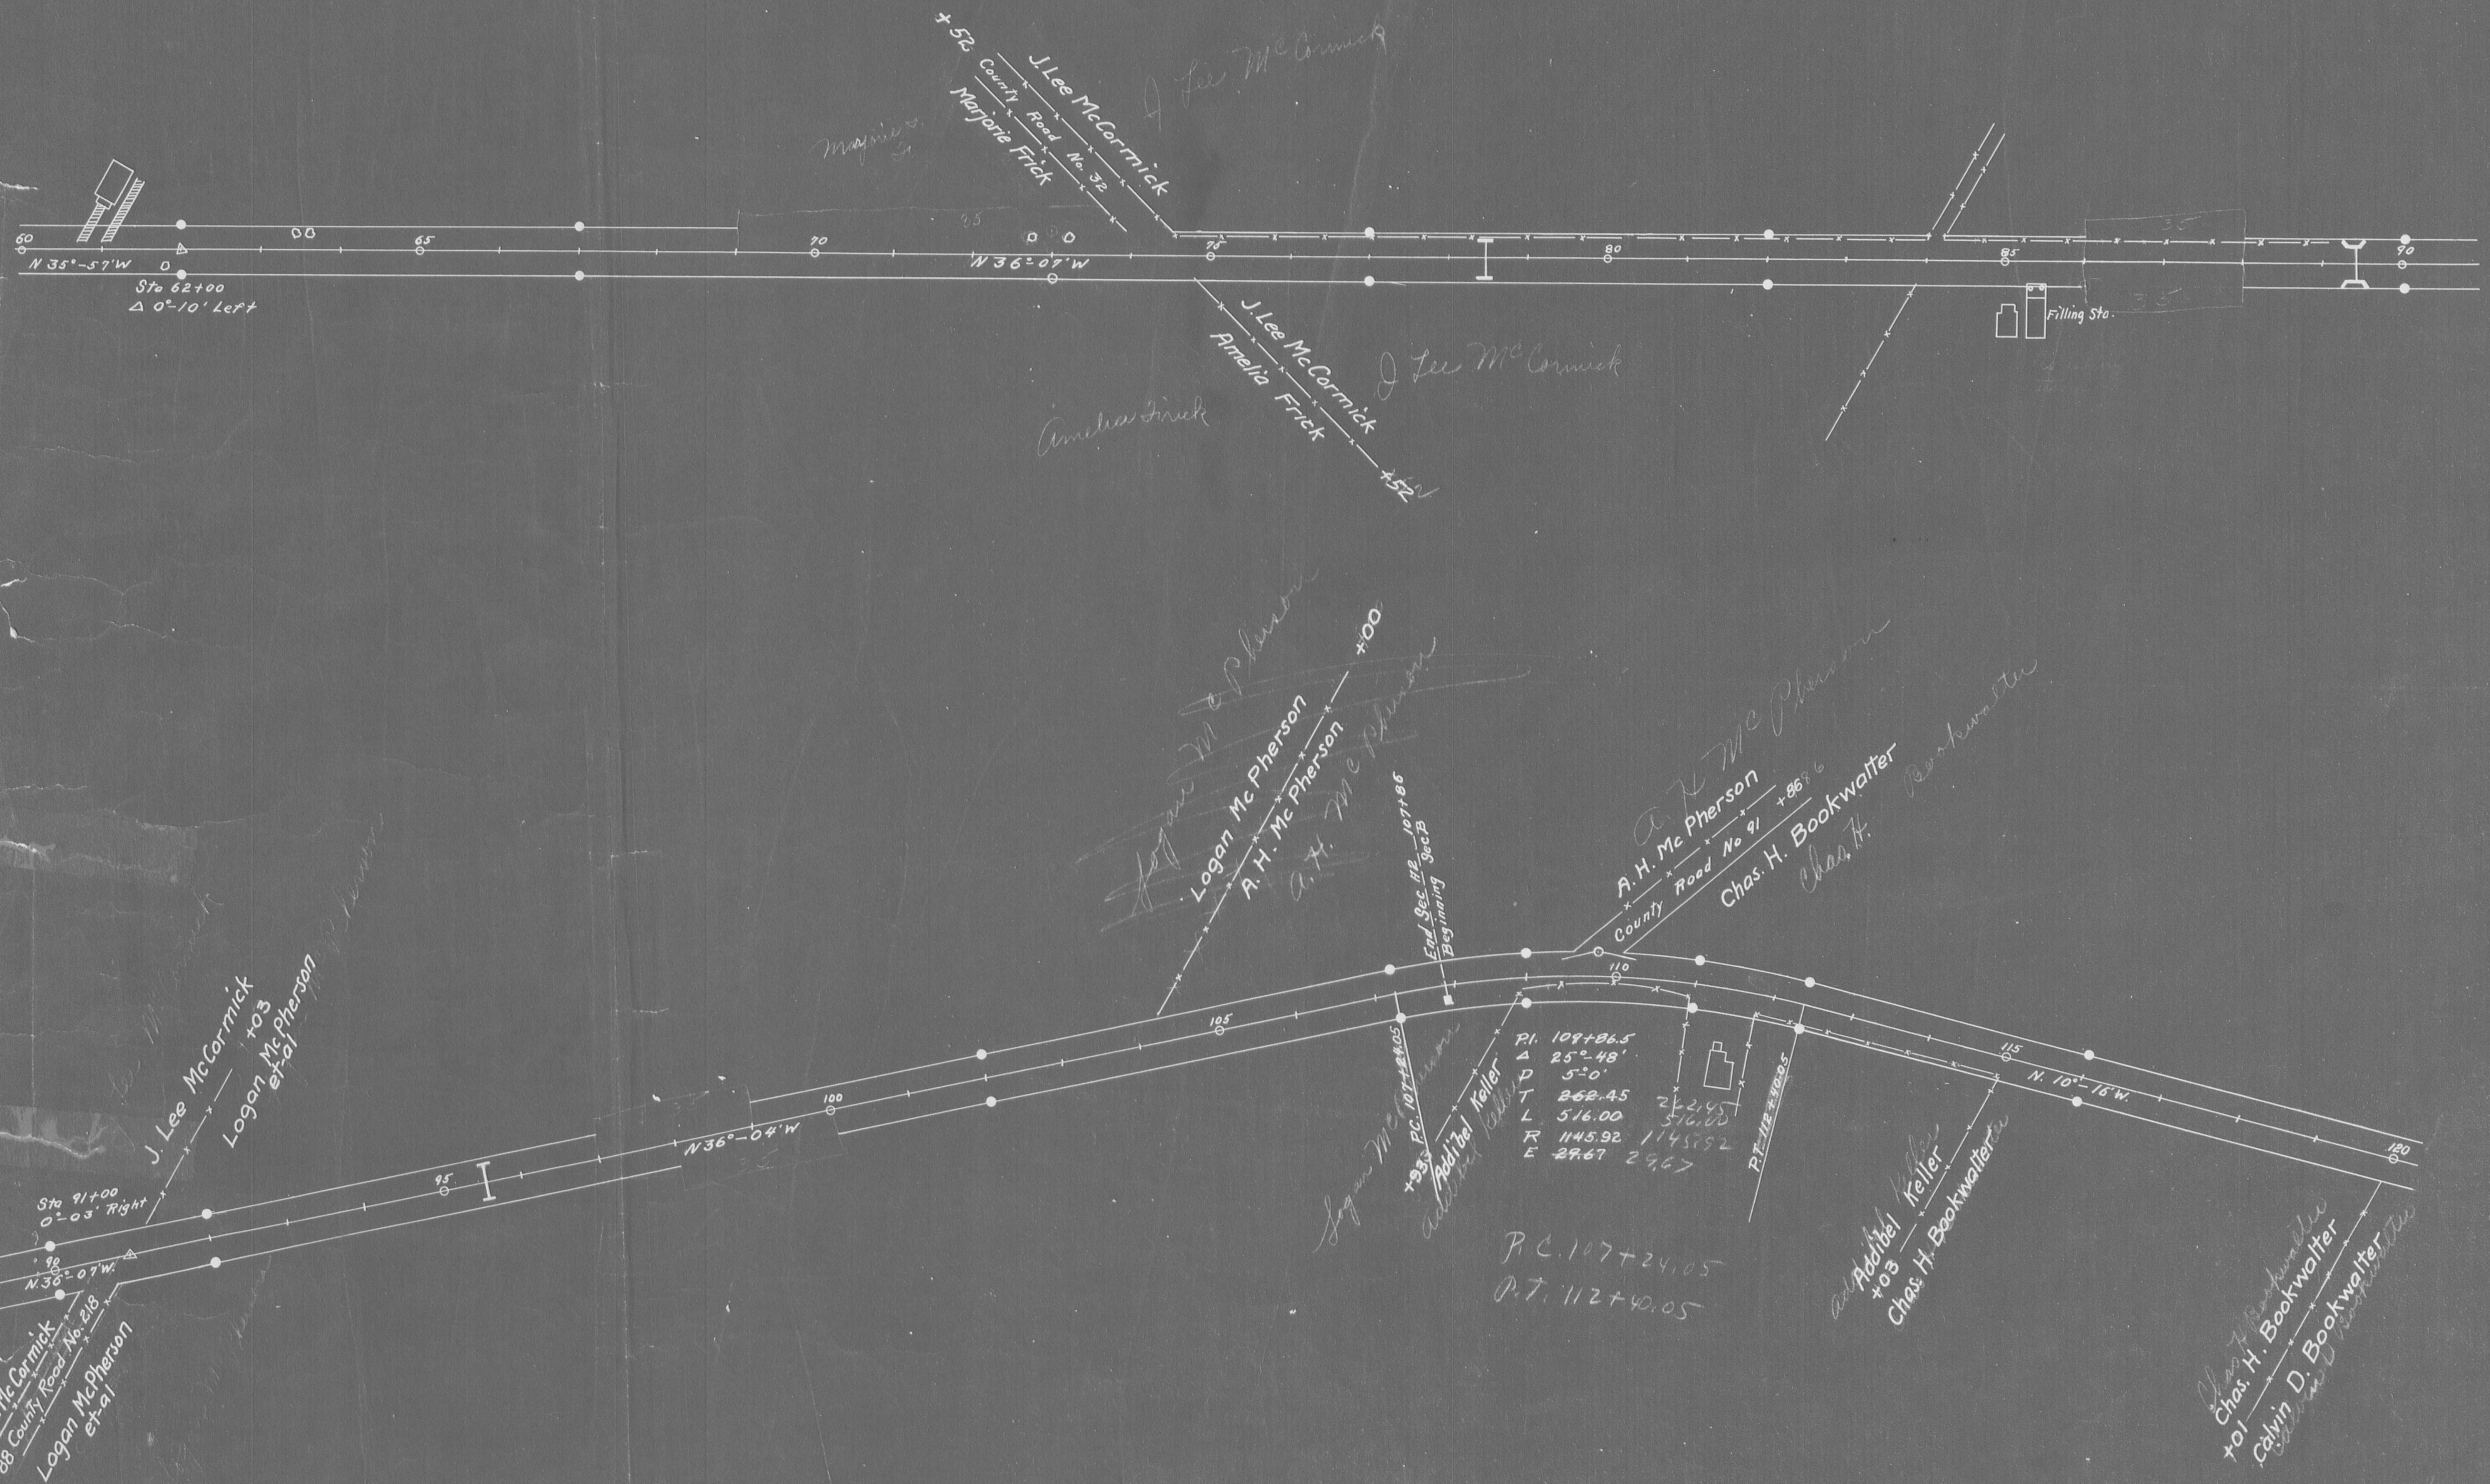

PI.	107+86.5
A	25°-48'
D	5'-0"
T	262.45
L	516.00
R	1145.92
E	29.67

P.C. 107+24.05
P.T. 112+40.05

Chas. H. Bookwalter
+01
Calvin D. Bookwalter


L-27

● INDICATES R/W MONUMENTS

LOGAN COUNTY
S.H. 130 SEC. B
R/W PLANS

3
6

124130
SEC B

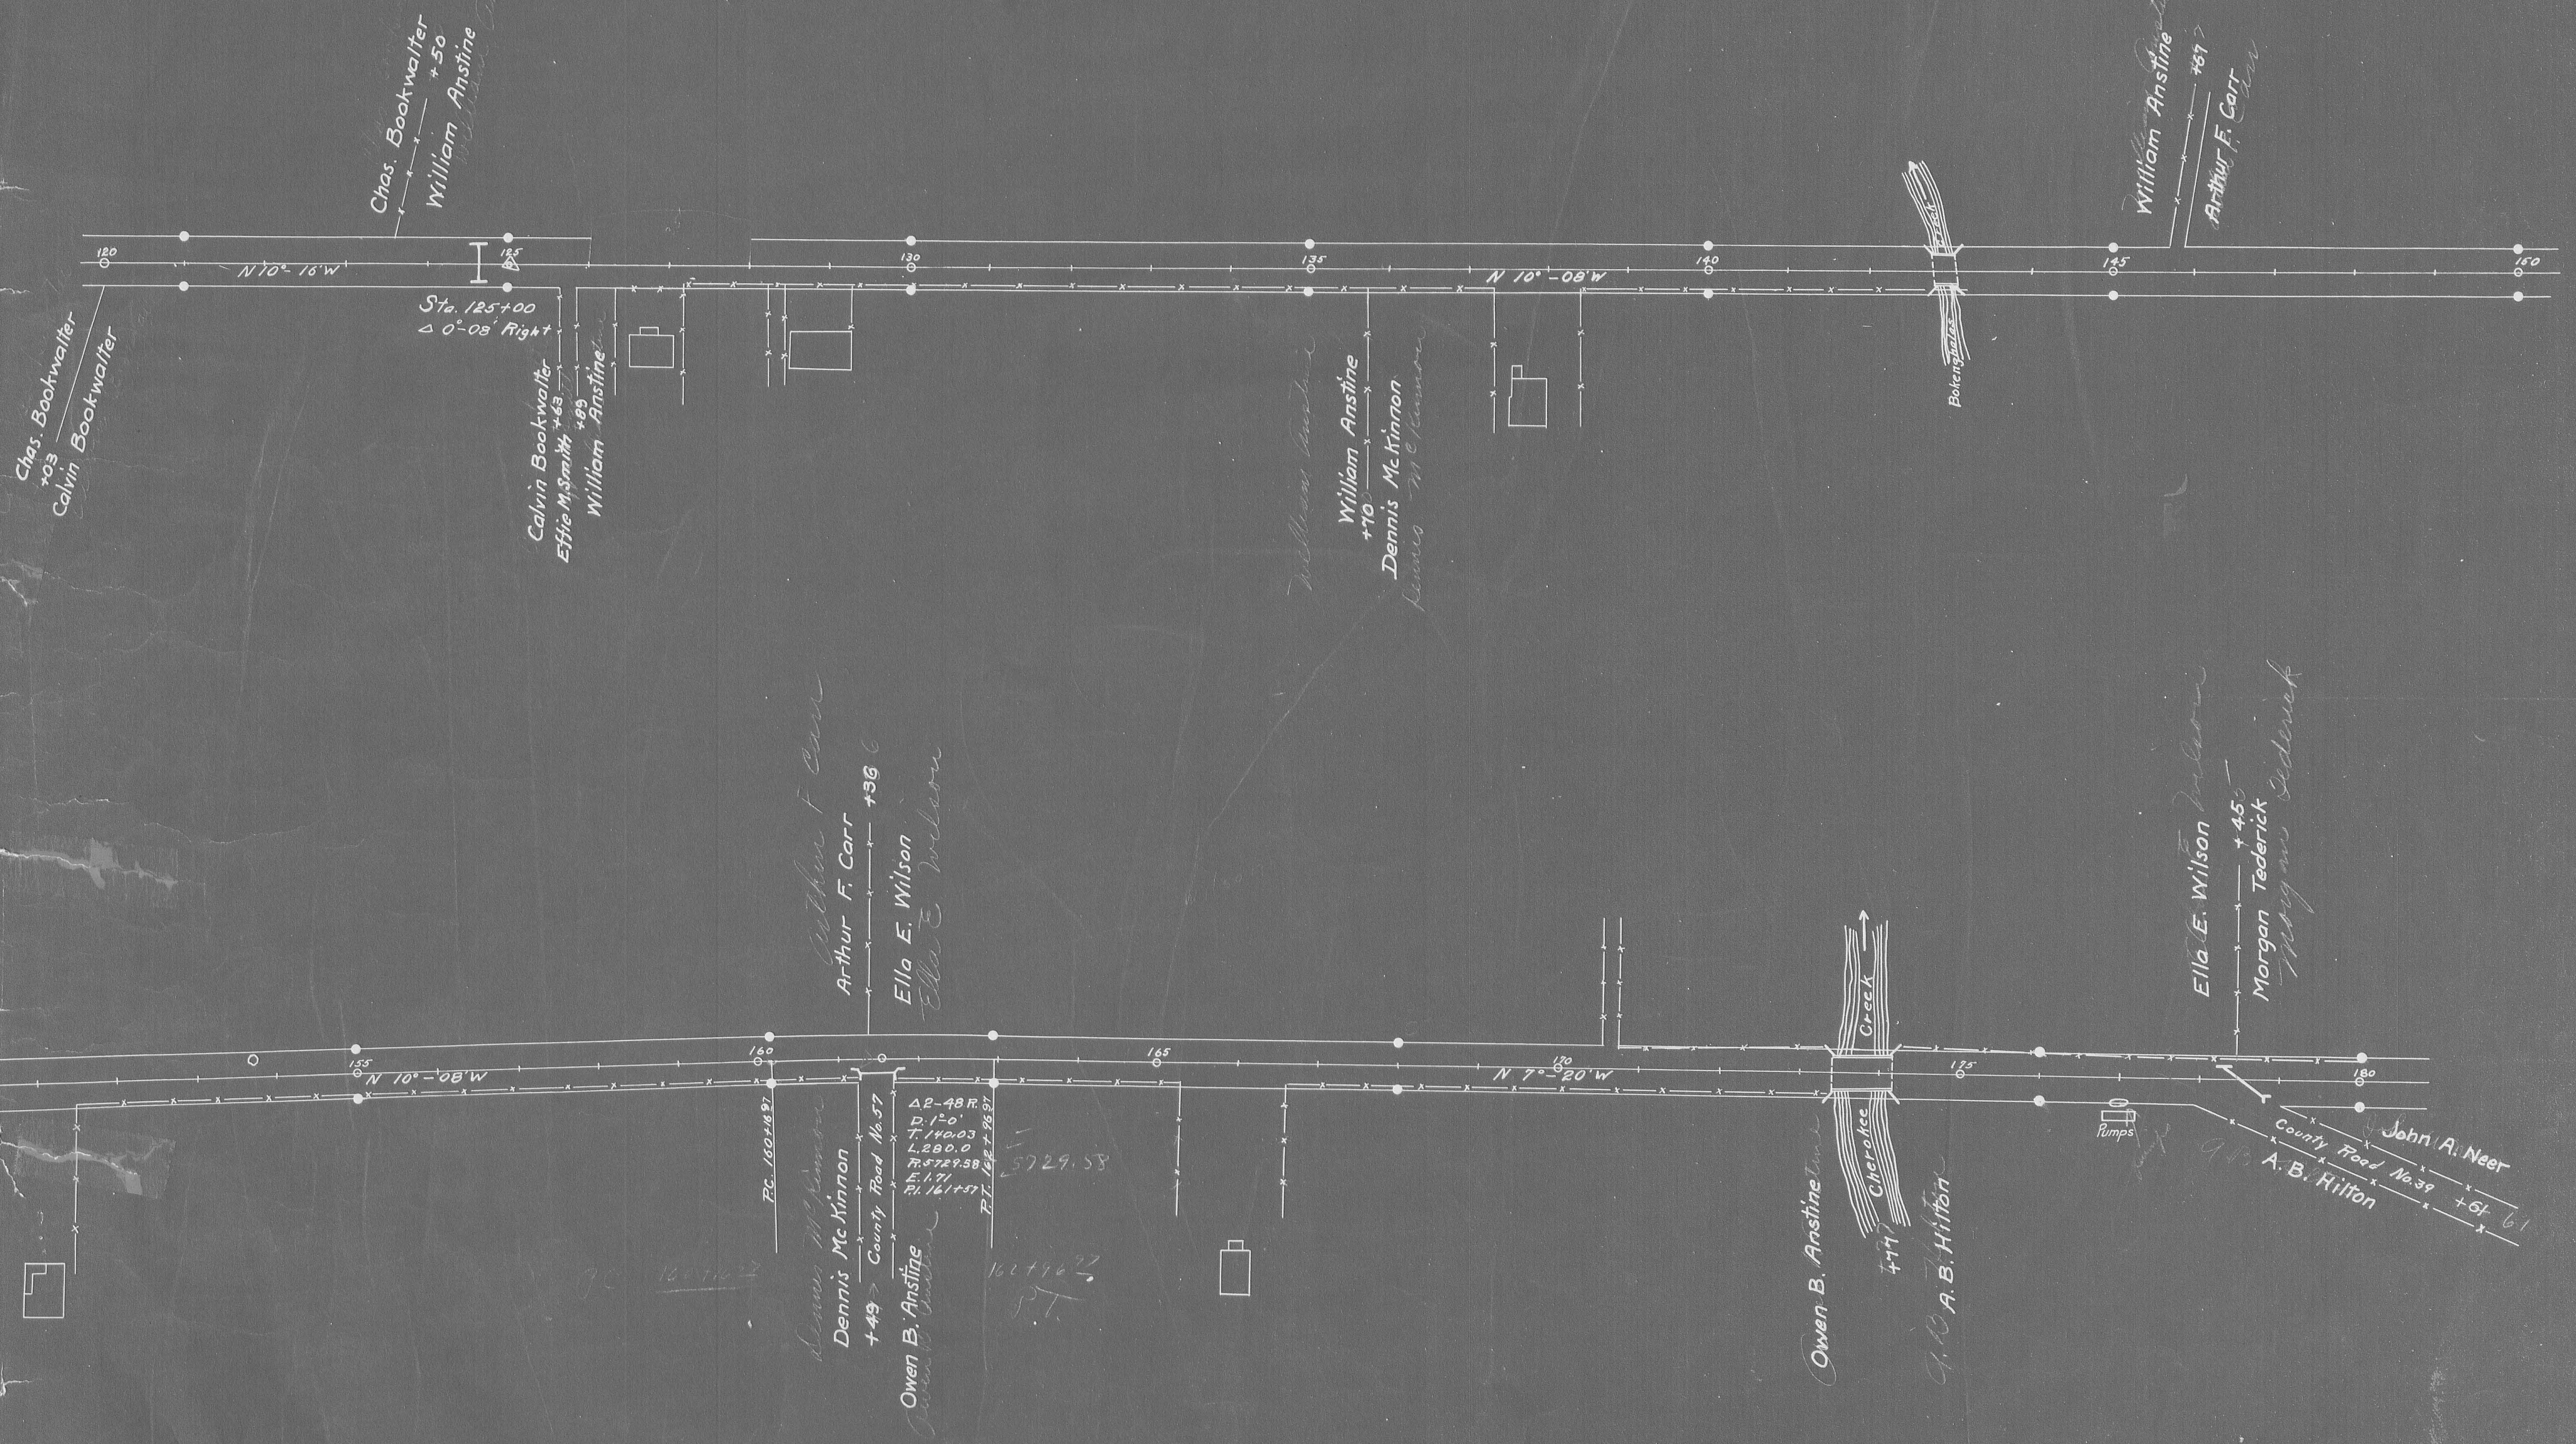


27

• INDICATES R/W MONUMENTS

LOGAN COUNTY
S.H. 130 SEC. B
R/W PLANS

4
6

10.H. 130
500 B

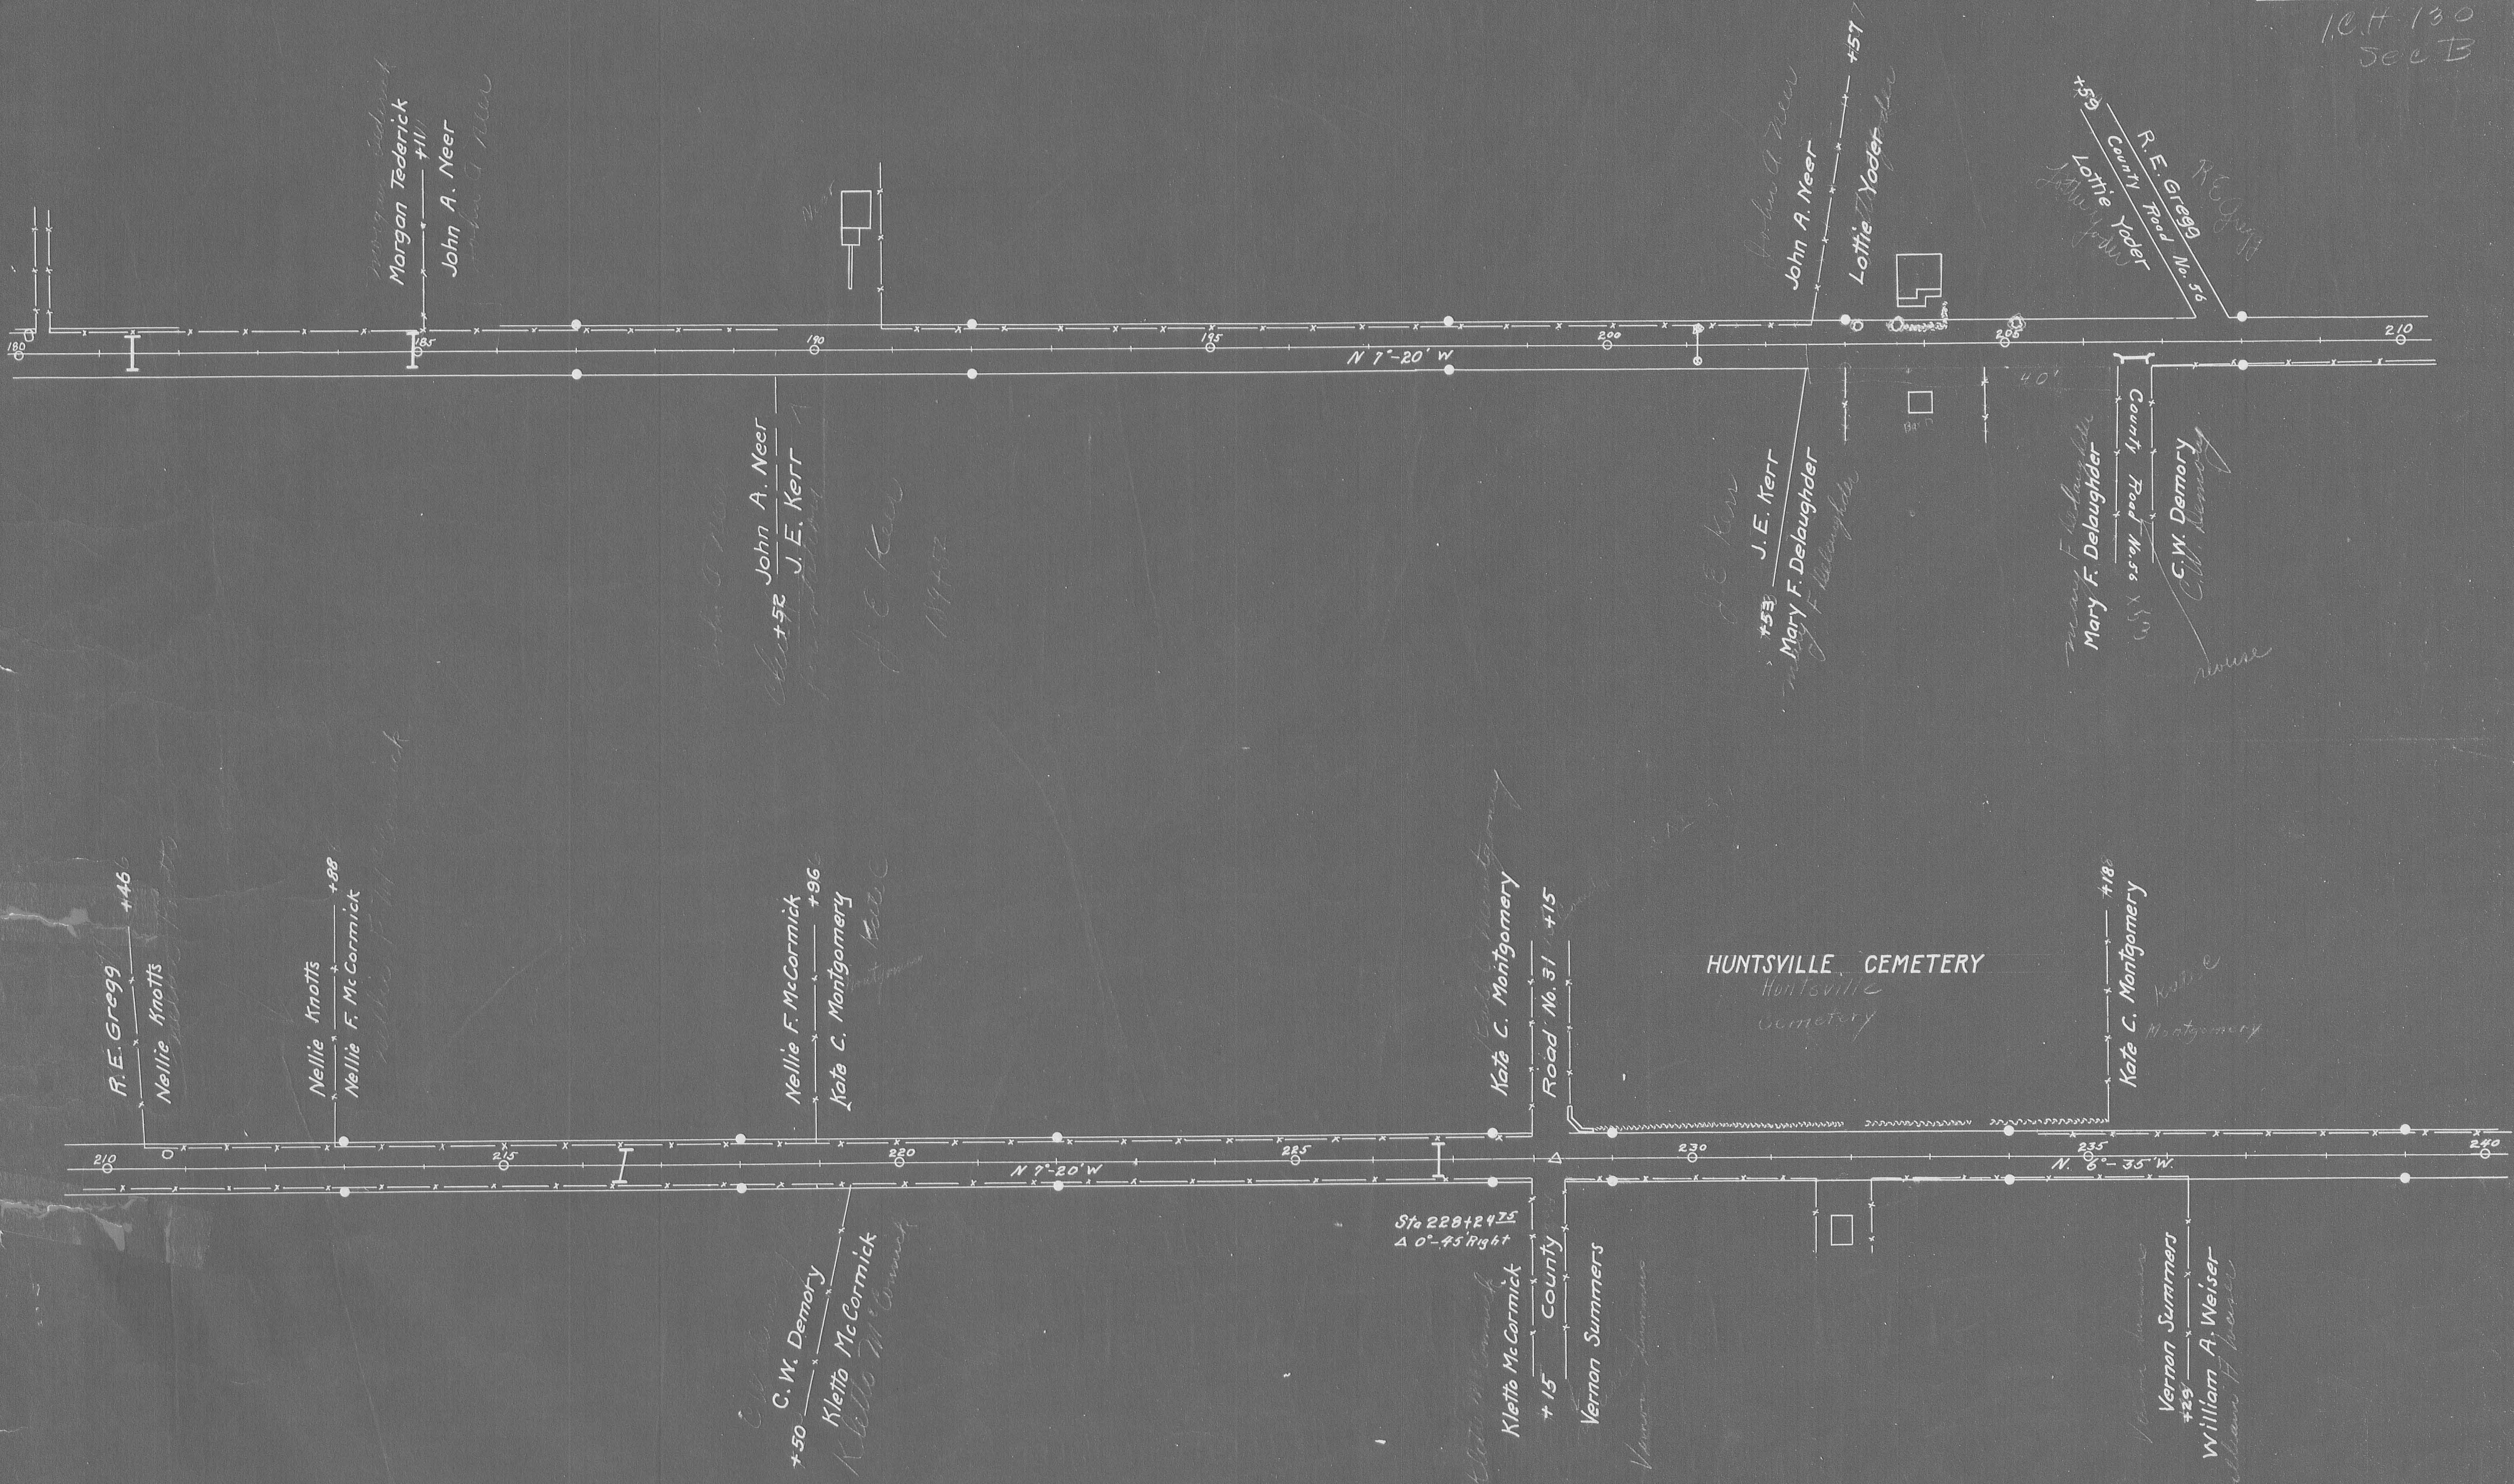


HUNTSVILLE CEMETERY

Huntsville
Cemetery


Sta 228+24.35
Δ 0°-45' Right

L-27

INDICATES R/W MONUMENTS

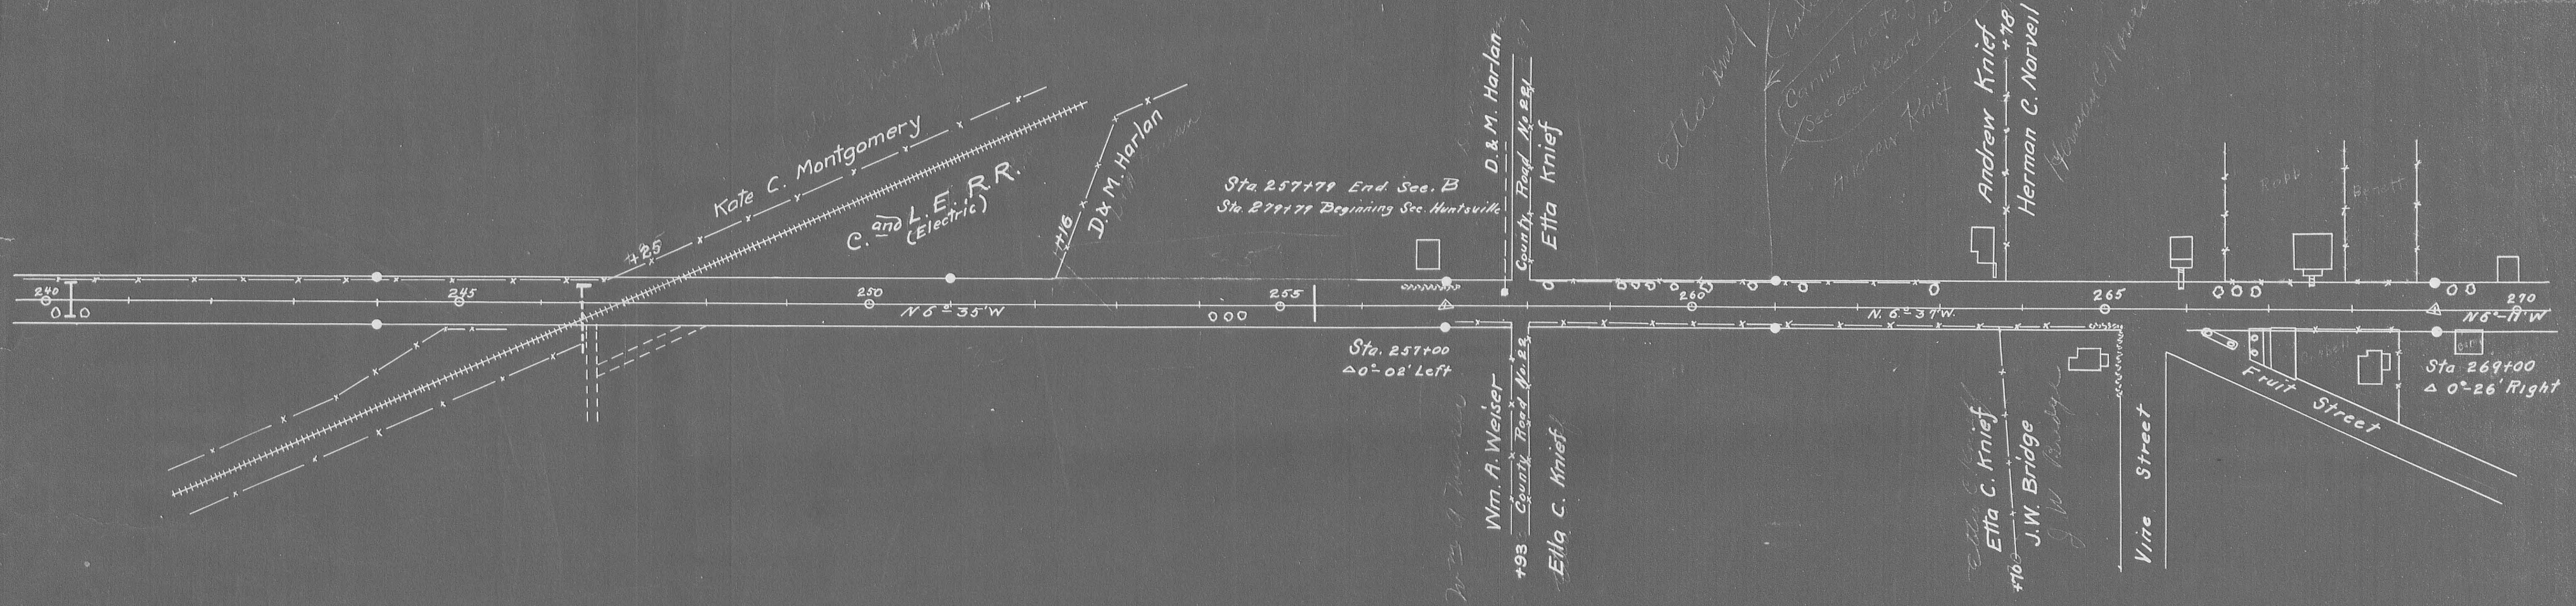


*This sheet not complete -
List of property owners in Huntsville?*

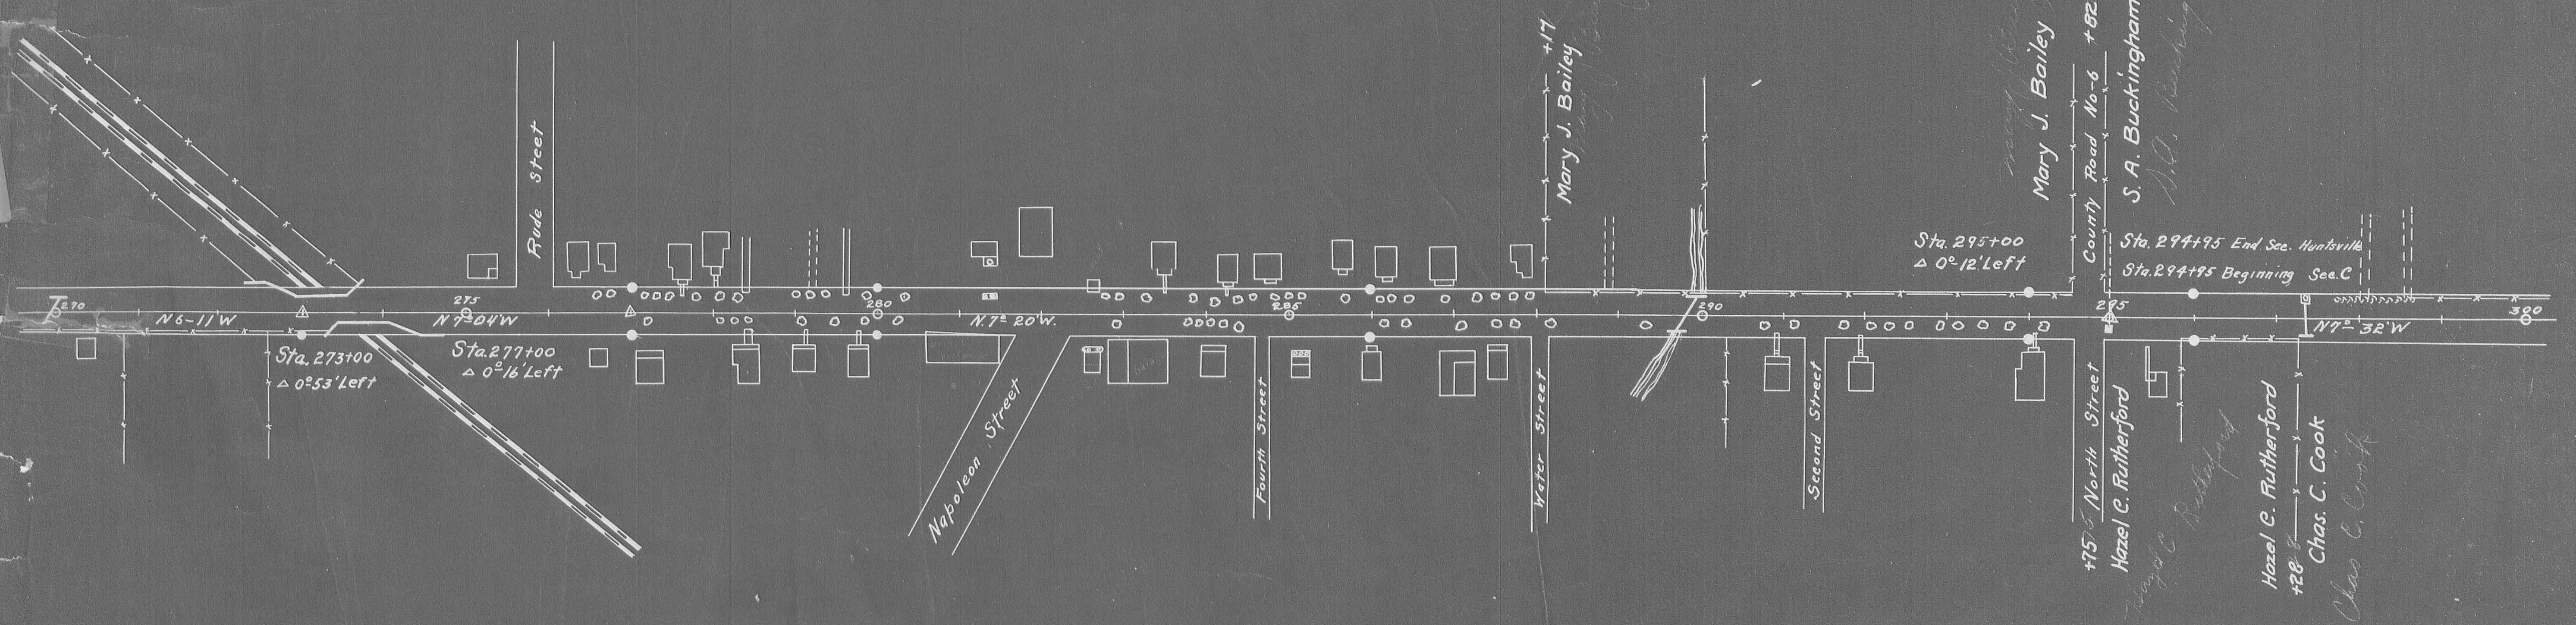

L-29

● INDICATES R/W MONUMENTS

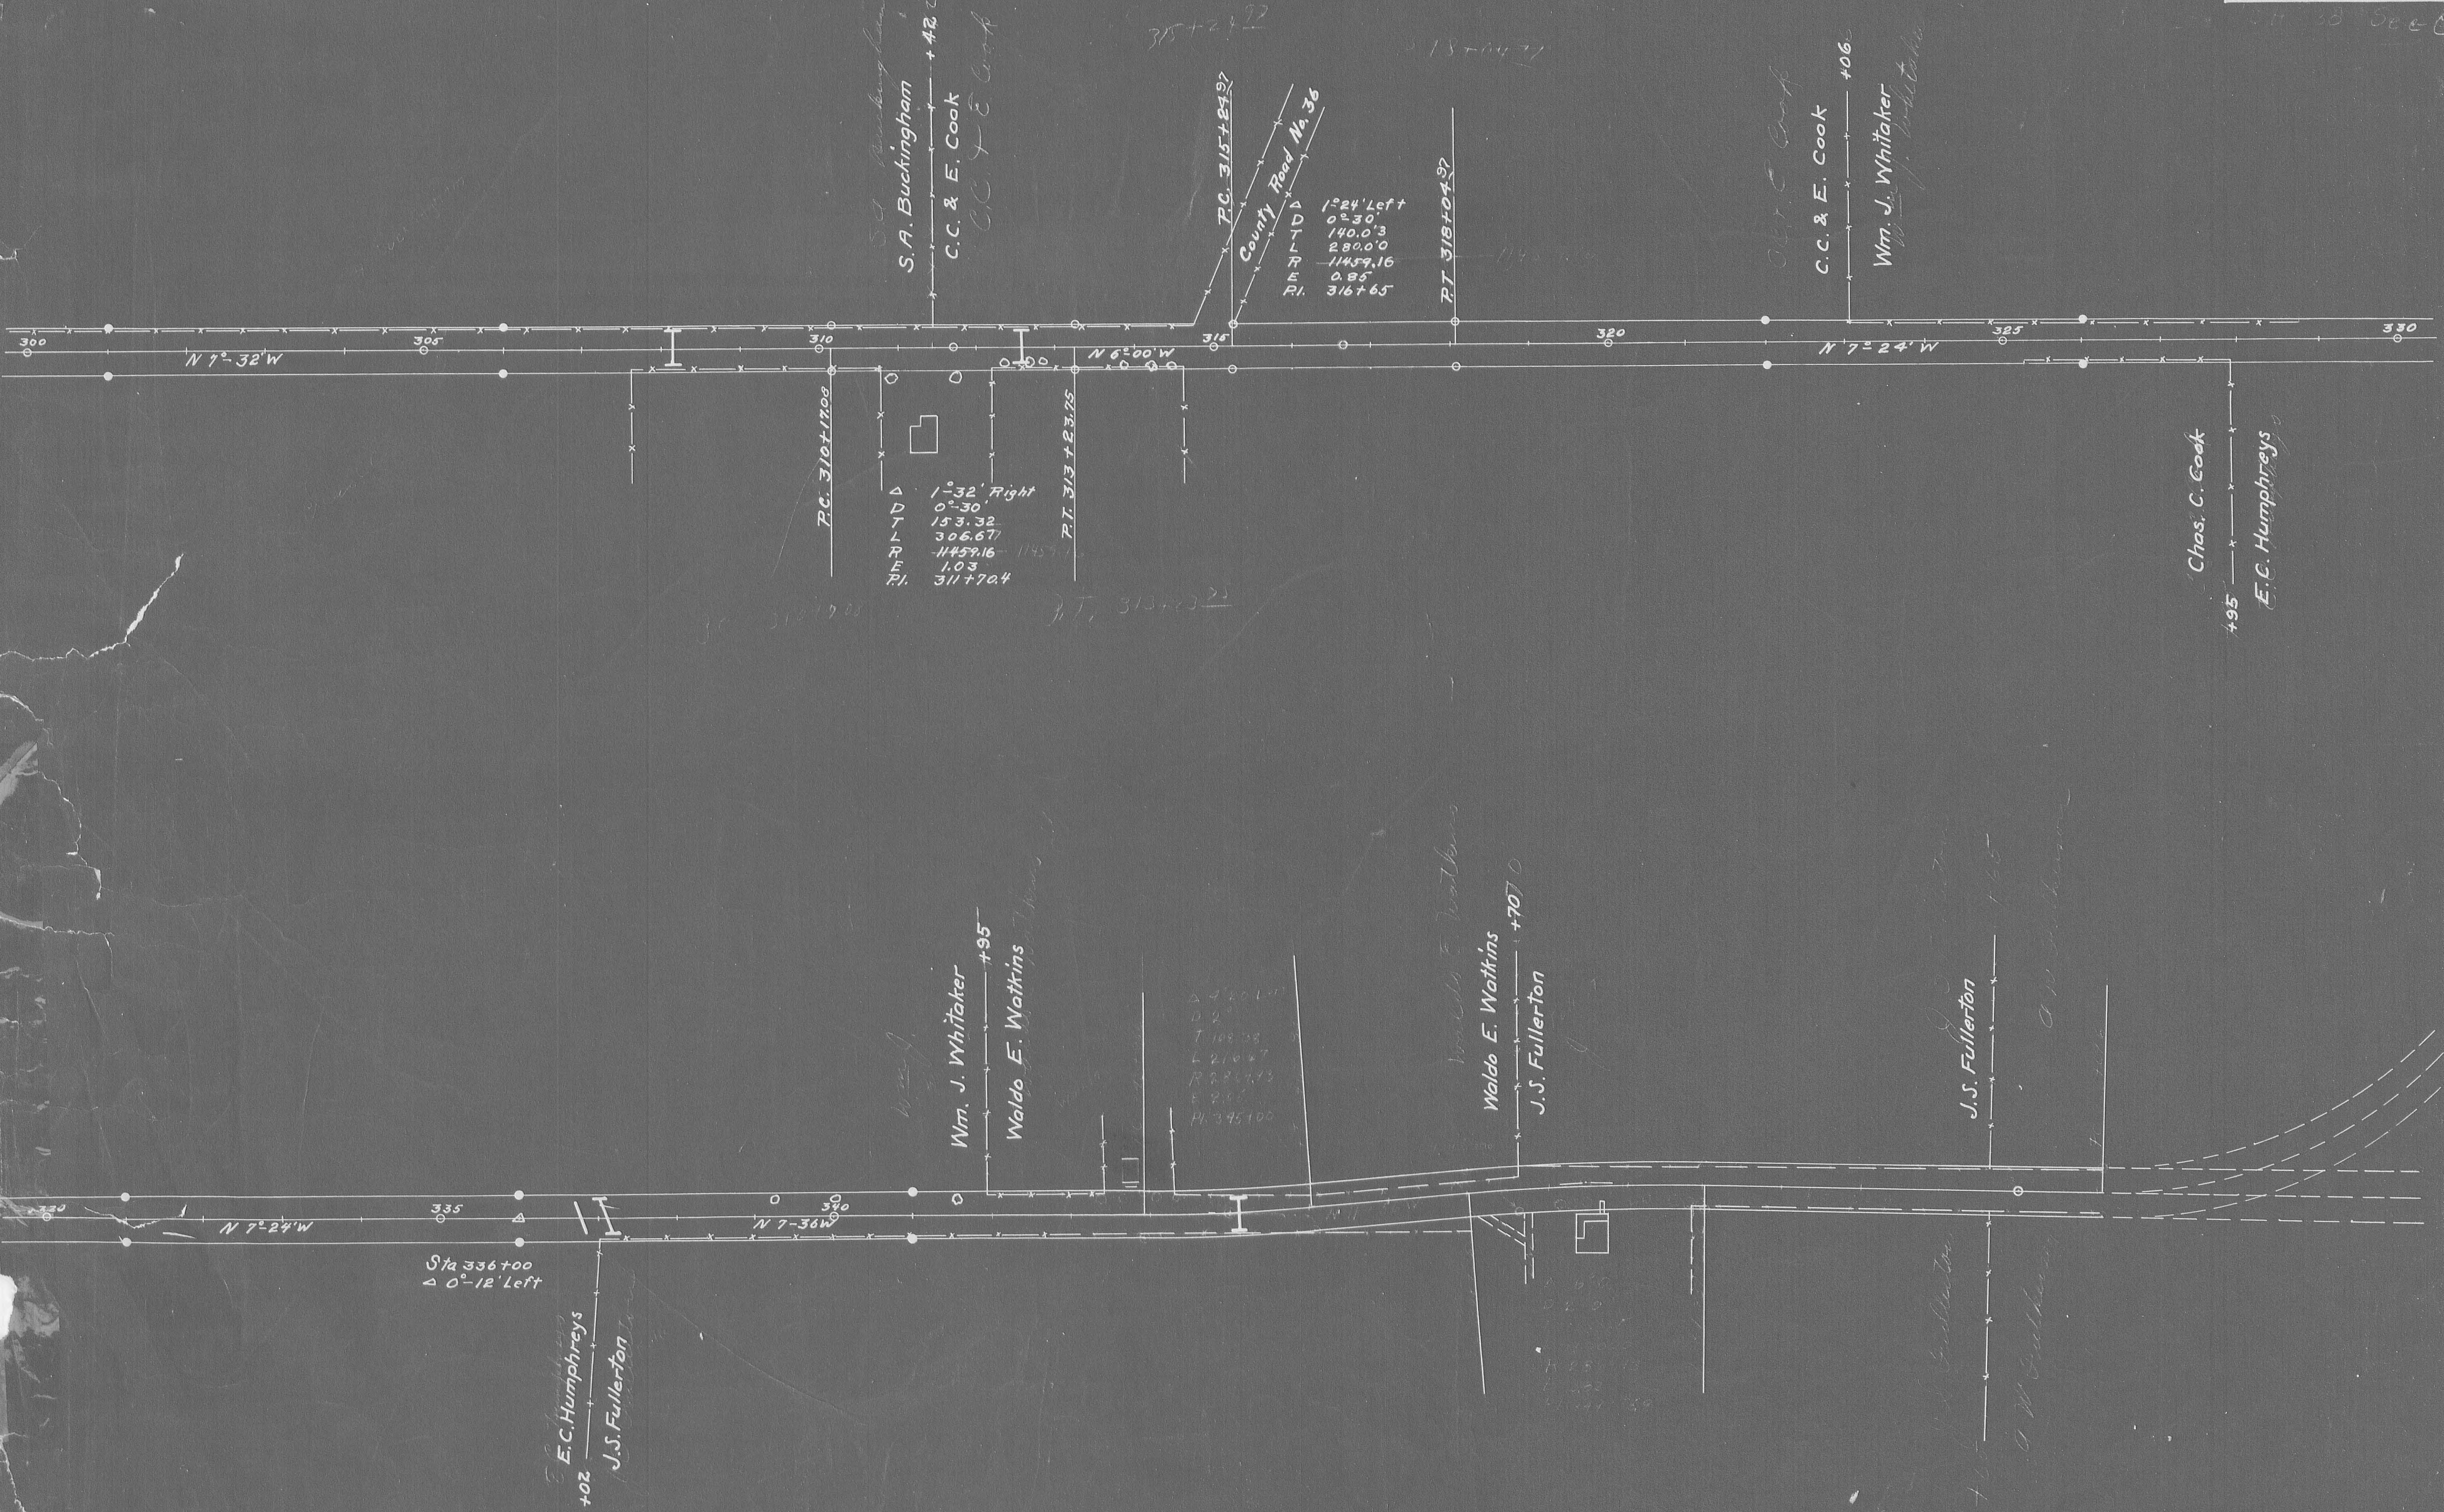

L-27