



62-7

L-29

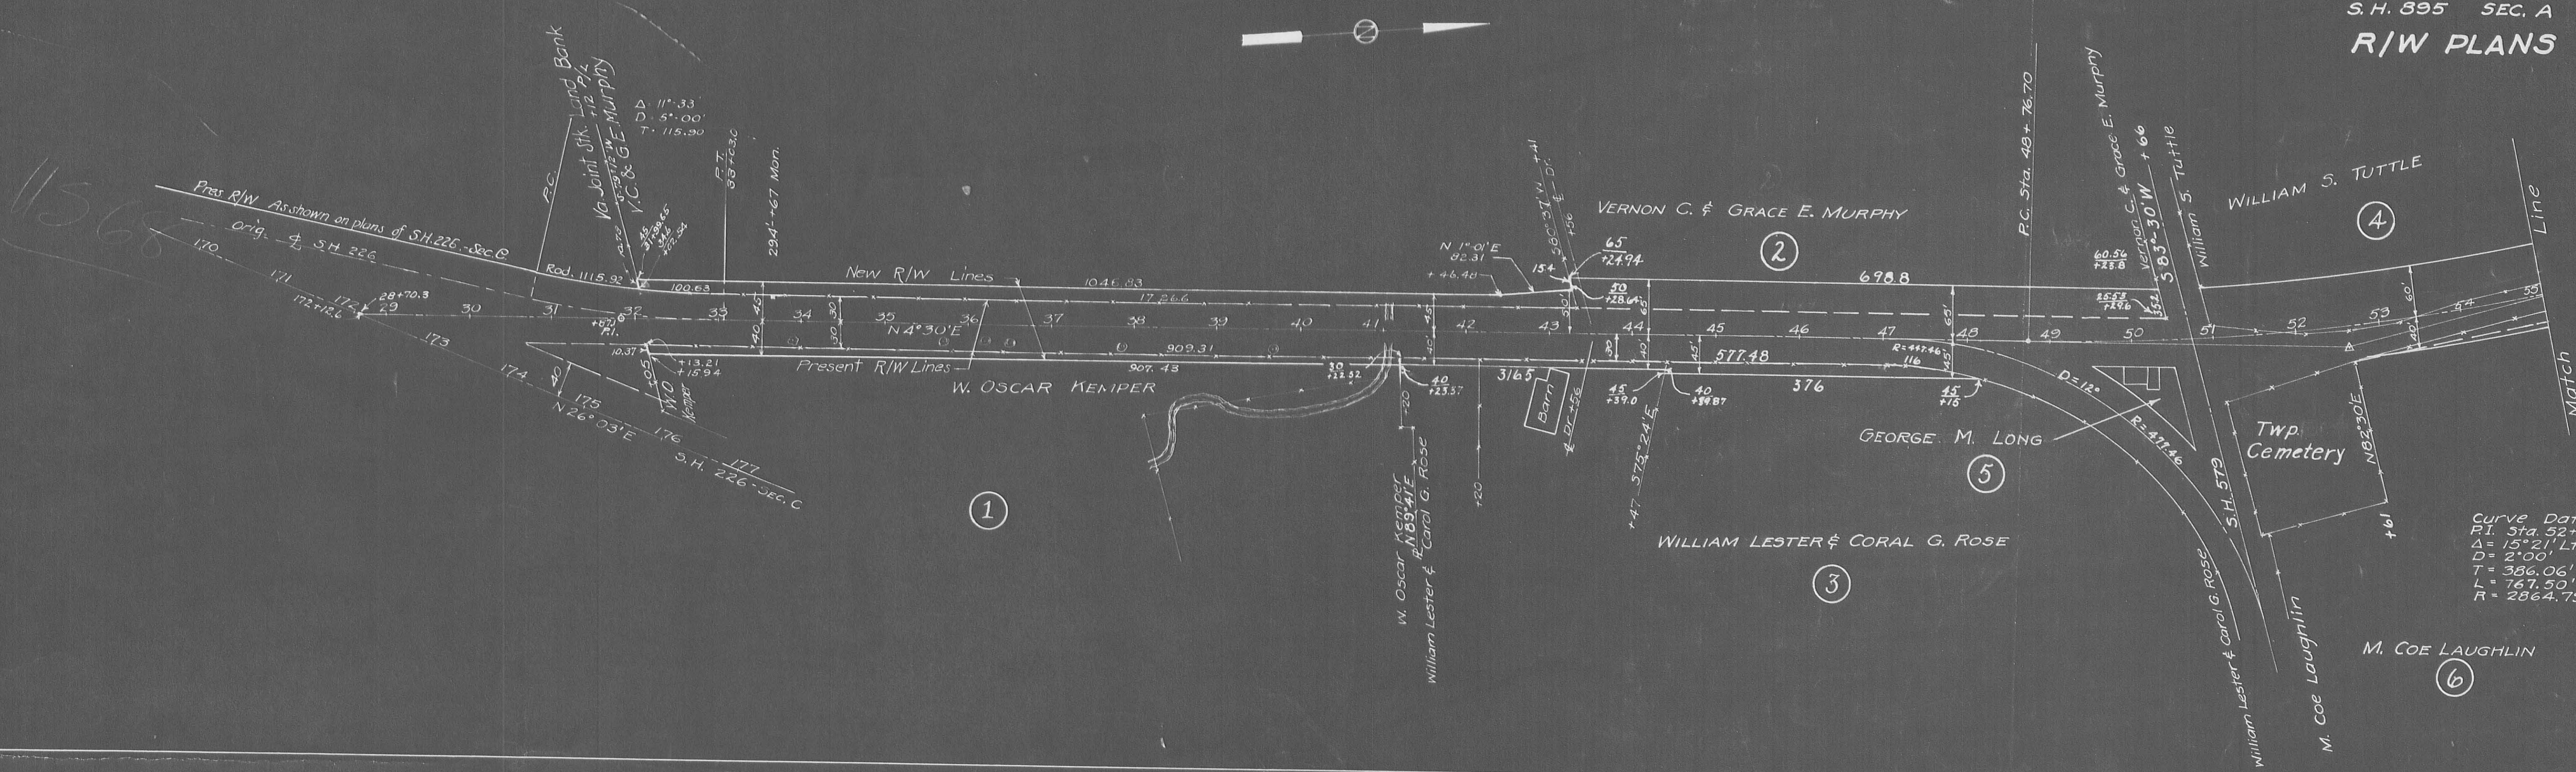

Curve Data  
P.I. Sta. 52+62.76  
 $\Delta = 15^{\circ}21'17''$   
 $D = 21^{\circ}00'$   
 $T = 386.06'$   
 $L = 767.50'$   
 $R = 2864.79'$

62-7


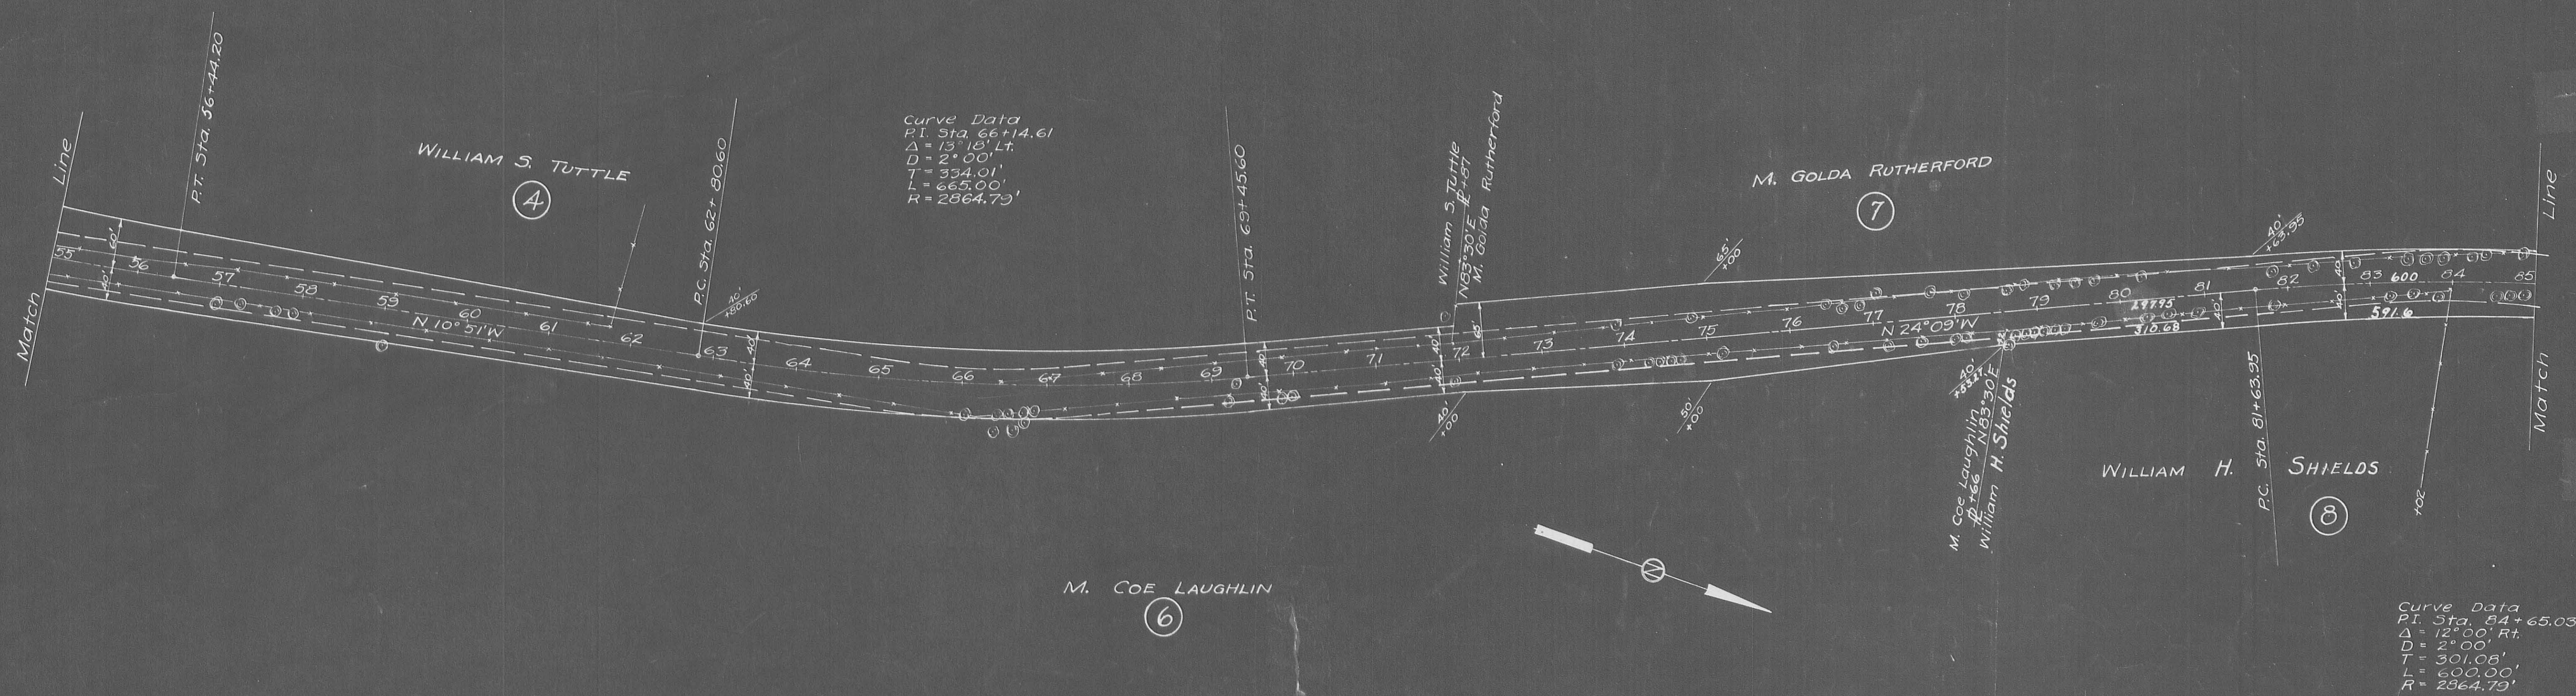


Curve Data  
P.I. Sta. 66+14.61  
 $\Delta = 13^{\circ}18'17''$   
 $D = 2^{\circ}00'$   
 $T = 334.01'$   
 $L = 665.00'$   
 $R = 2864.73'$

Curve Data  
P.I. Sta. 84+65.03  
 $\Delta = 12^{\circ}00'17''$   
 $D = 2^{\circ}00'$   
 $T = 301.08'$   
 $L = 600.00'$   
 $R = 2364.79'$

L-29



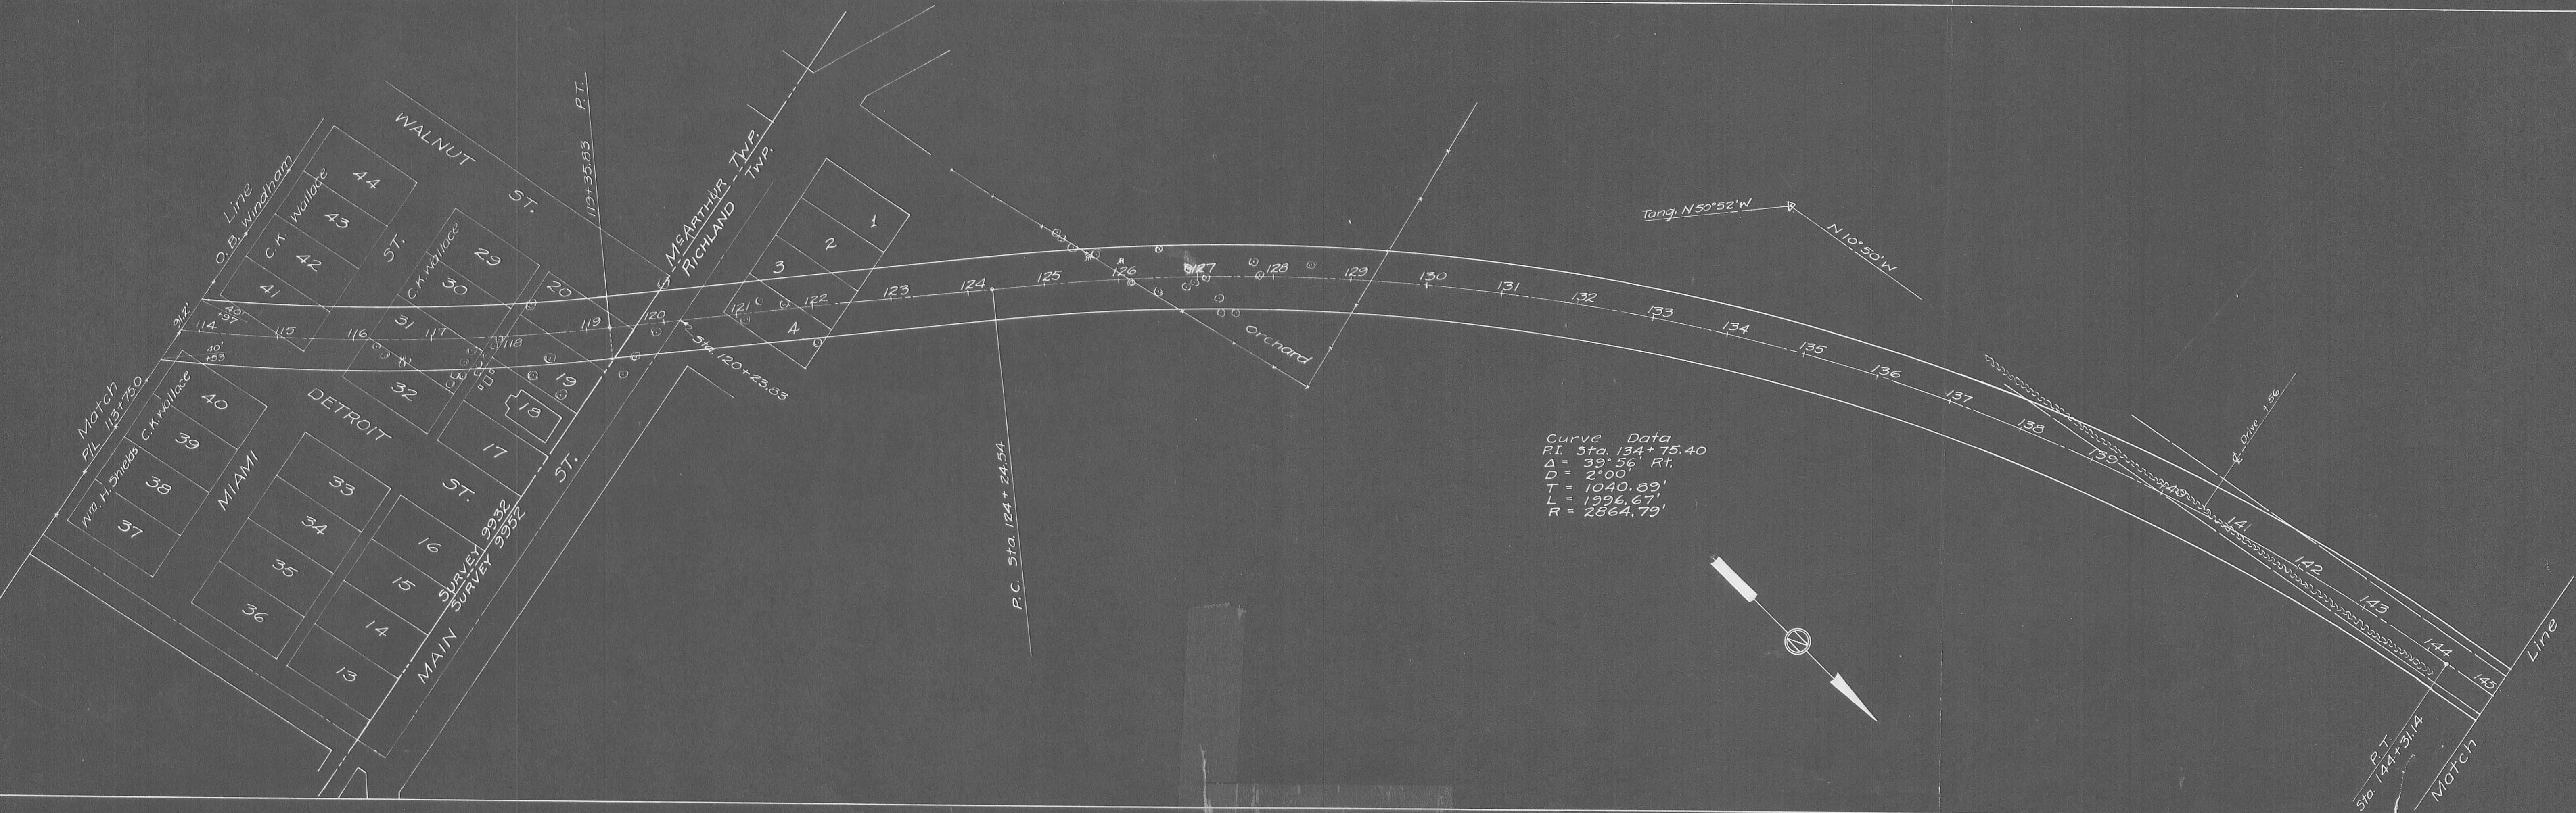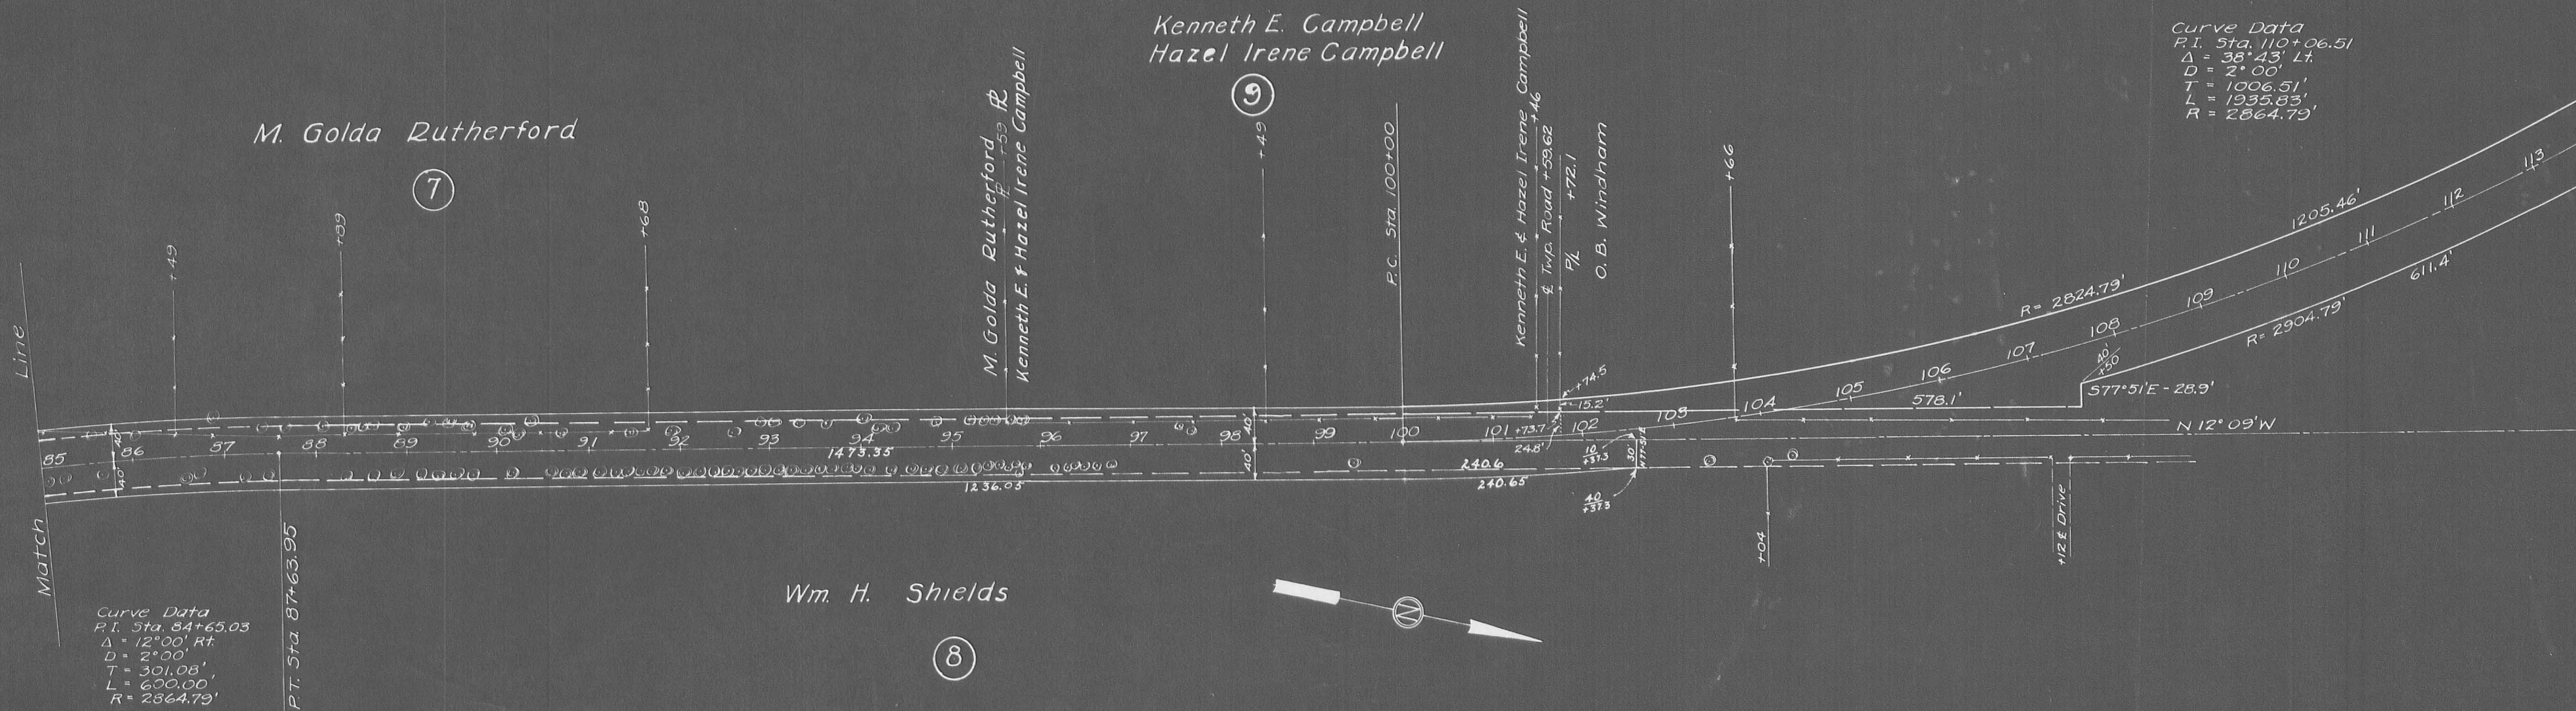

L-29



Mc ARTHUR TOWNSHIP  
SURVEY No. 9932

LOGAN COUNTY  
S.H. 895 SEC. A  
R/W PLANS

FED. RD. DIST. NO.	STATE	PROJECT	FISCAL YEAR
10	OHIO		1

1  
1

RICHLAND TP. SURV. No. 9951

SURV. No. 9952

FRANK F. MCKIRAHAN ET-UX

CURVE DATA  
P.I. Sta. 134.75+40  
Δ = 39°-56' Rt  
D = 2'-00"  
T = 1040.89  
L = 1996.67  
E = 171.66  
R = 2864.79

NORTHWOOD LOTS

O. B. WINDHAM

CURVE DATA  
P.I. Sta. 110+06.51  
Δ = 38°-43' Lt  
D = 2'-00"  
T = 1008.51  
L = 1938.83  
E = 171.69  
R = 2864.79

STUART G CONLEY  
GRISelda CONLEY

9

WALNUT ST.  
N 11°-00' W

DETROIT ST.  
(VACATED)

40	33	16
39	34	15
38	35	14
37	36	13

44	29
43	30
42	31
41	32

MIAMI (VACATED)

CHAS. K. WALLACE

W.M. H. SHIELDS

Myrtle B. Rhoades  
Mary A Templeton

SURVEY No. 9951

FRANK F. MCKIRAHAN ET-UX

SURVEY No. 9952