


L-35

FED. RD. DIVISION	STATE	PROJECT	TYPE FUNDS
2	OHIO	S-1047-2	2

LOGAN COUNTY
LOG-47-(356)-786
R/W PLAN

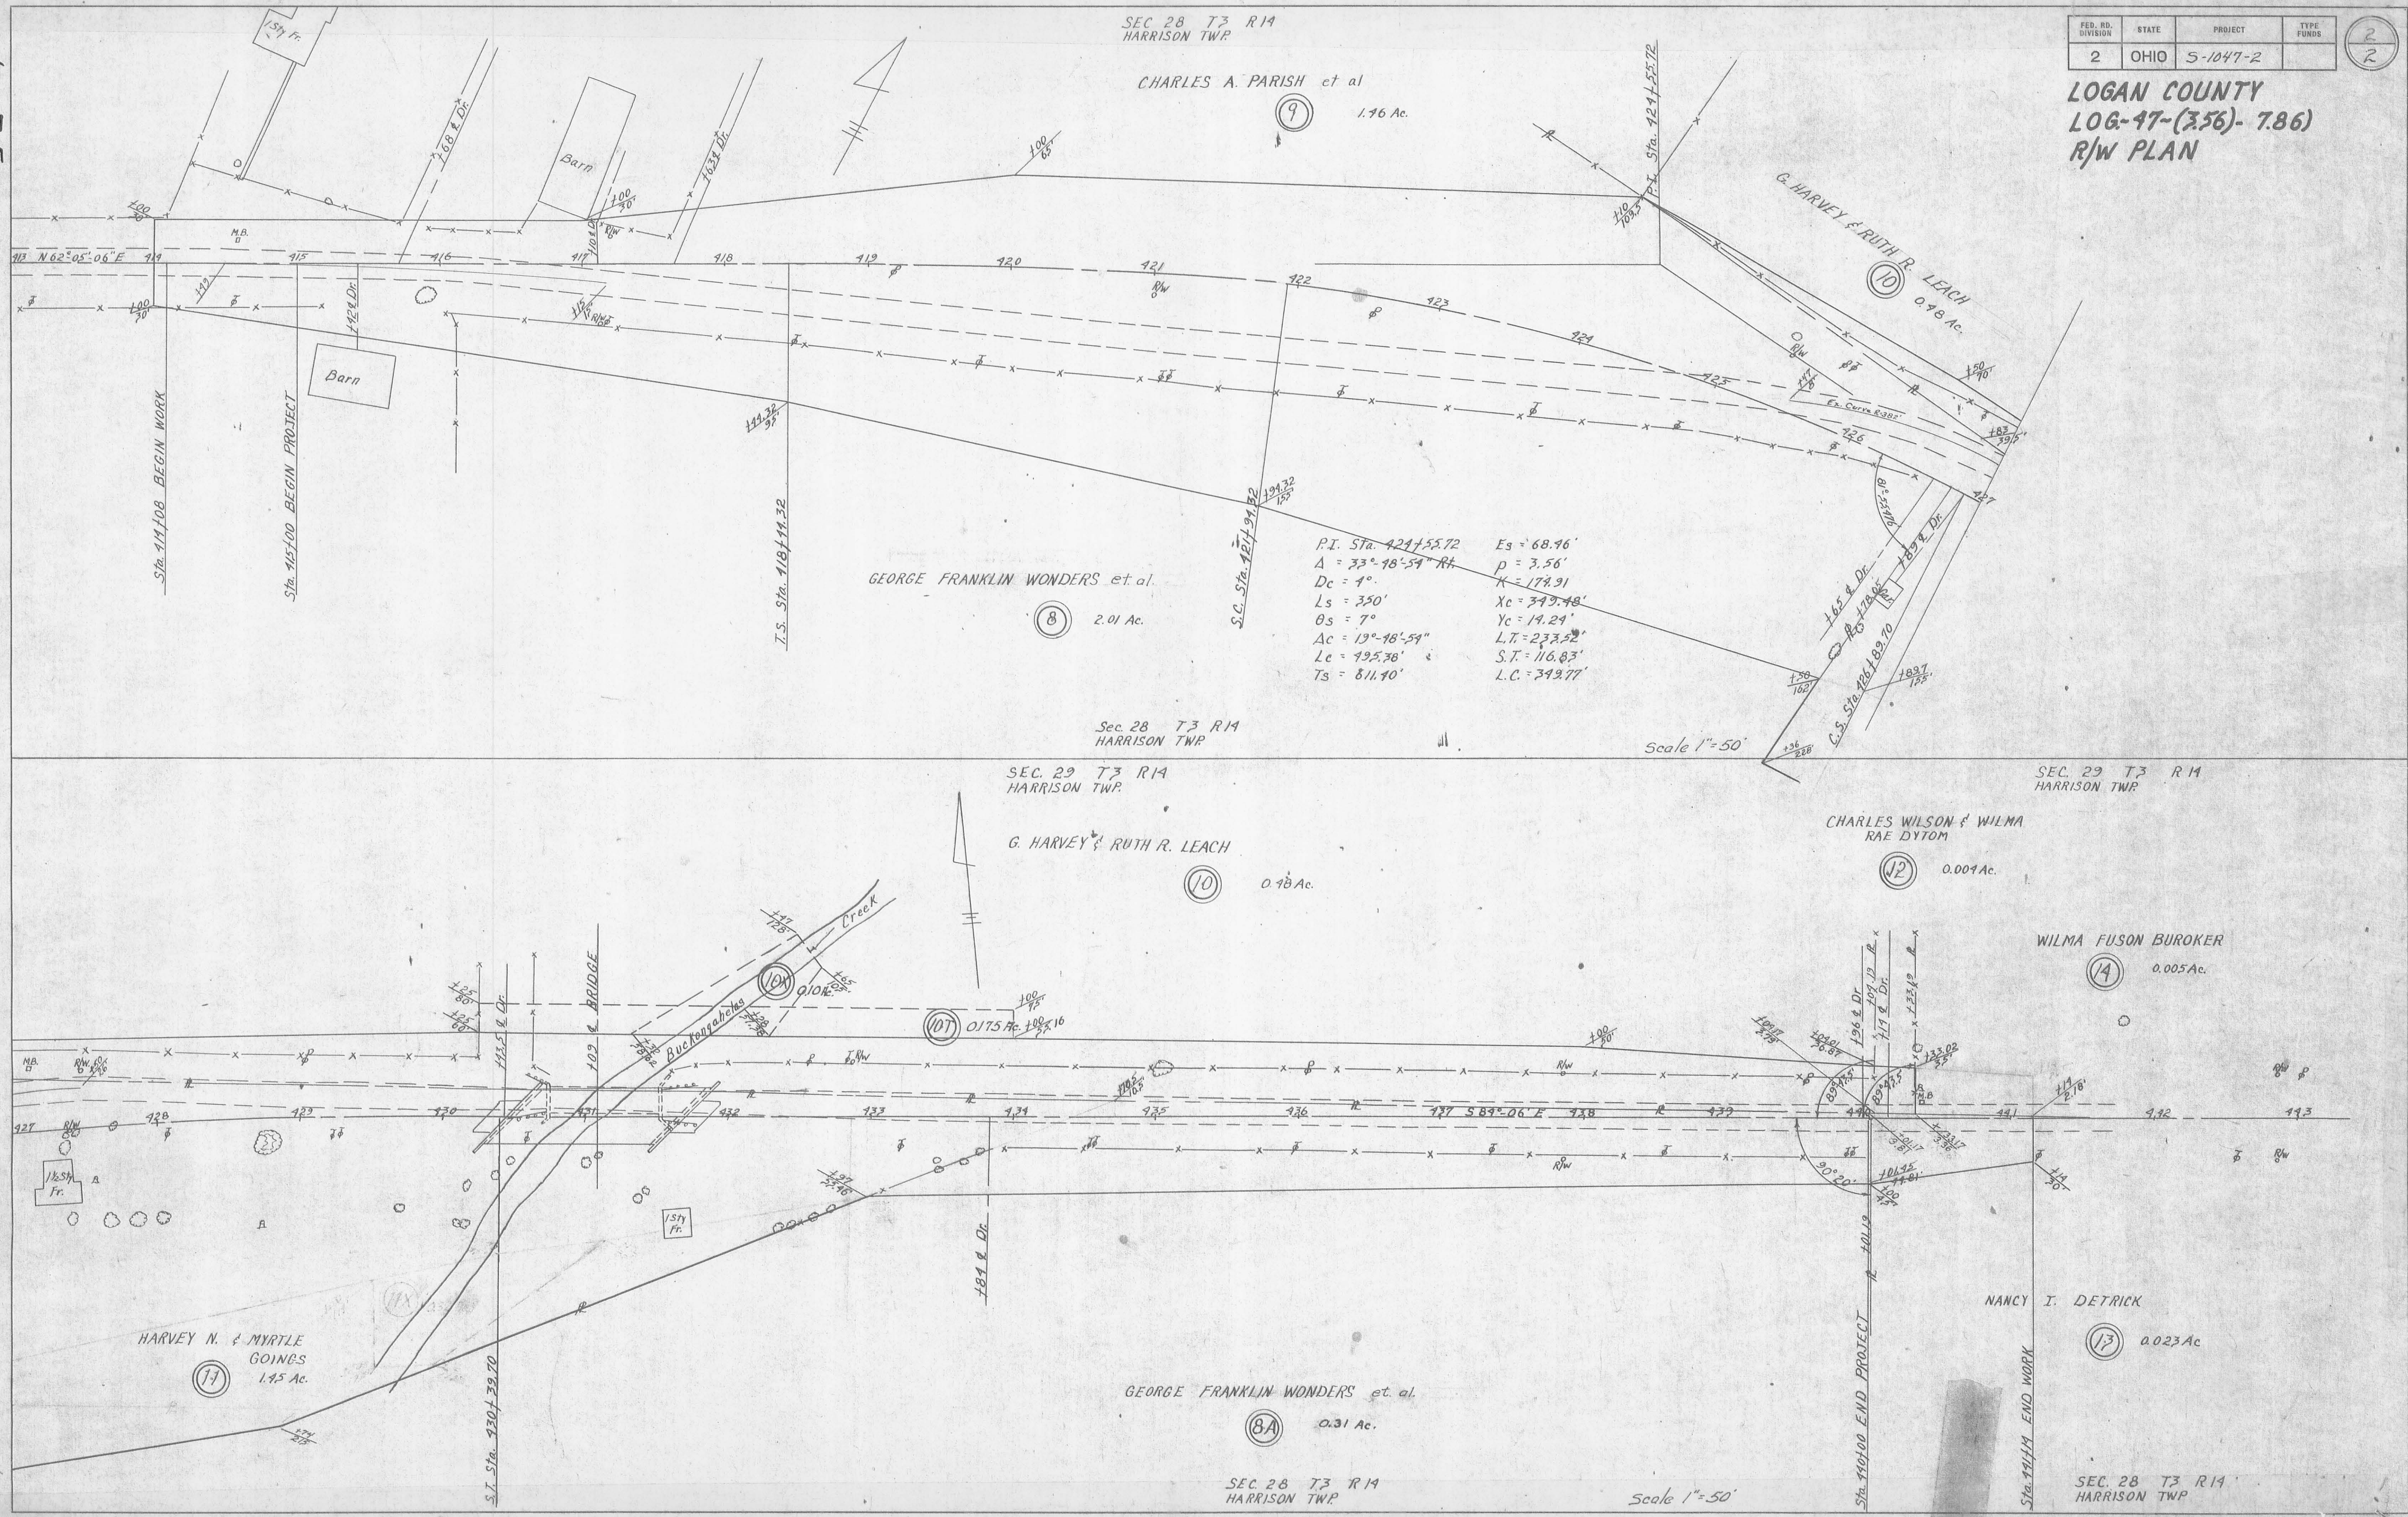

Scale 1" = 50'

Scale 1" = 50'

L-35

L-35