


L-36

L-36

FED. RD. DIVISION	STATE	PROJECT	TYPE FUNDS
	OHIO	S-1047(3)	

1
2


LOGAN COUNTY
 LOG. 47 (7.56)(7.86)
 R/W PLAN

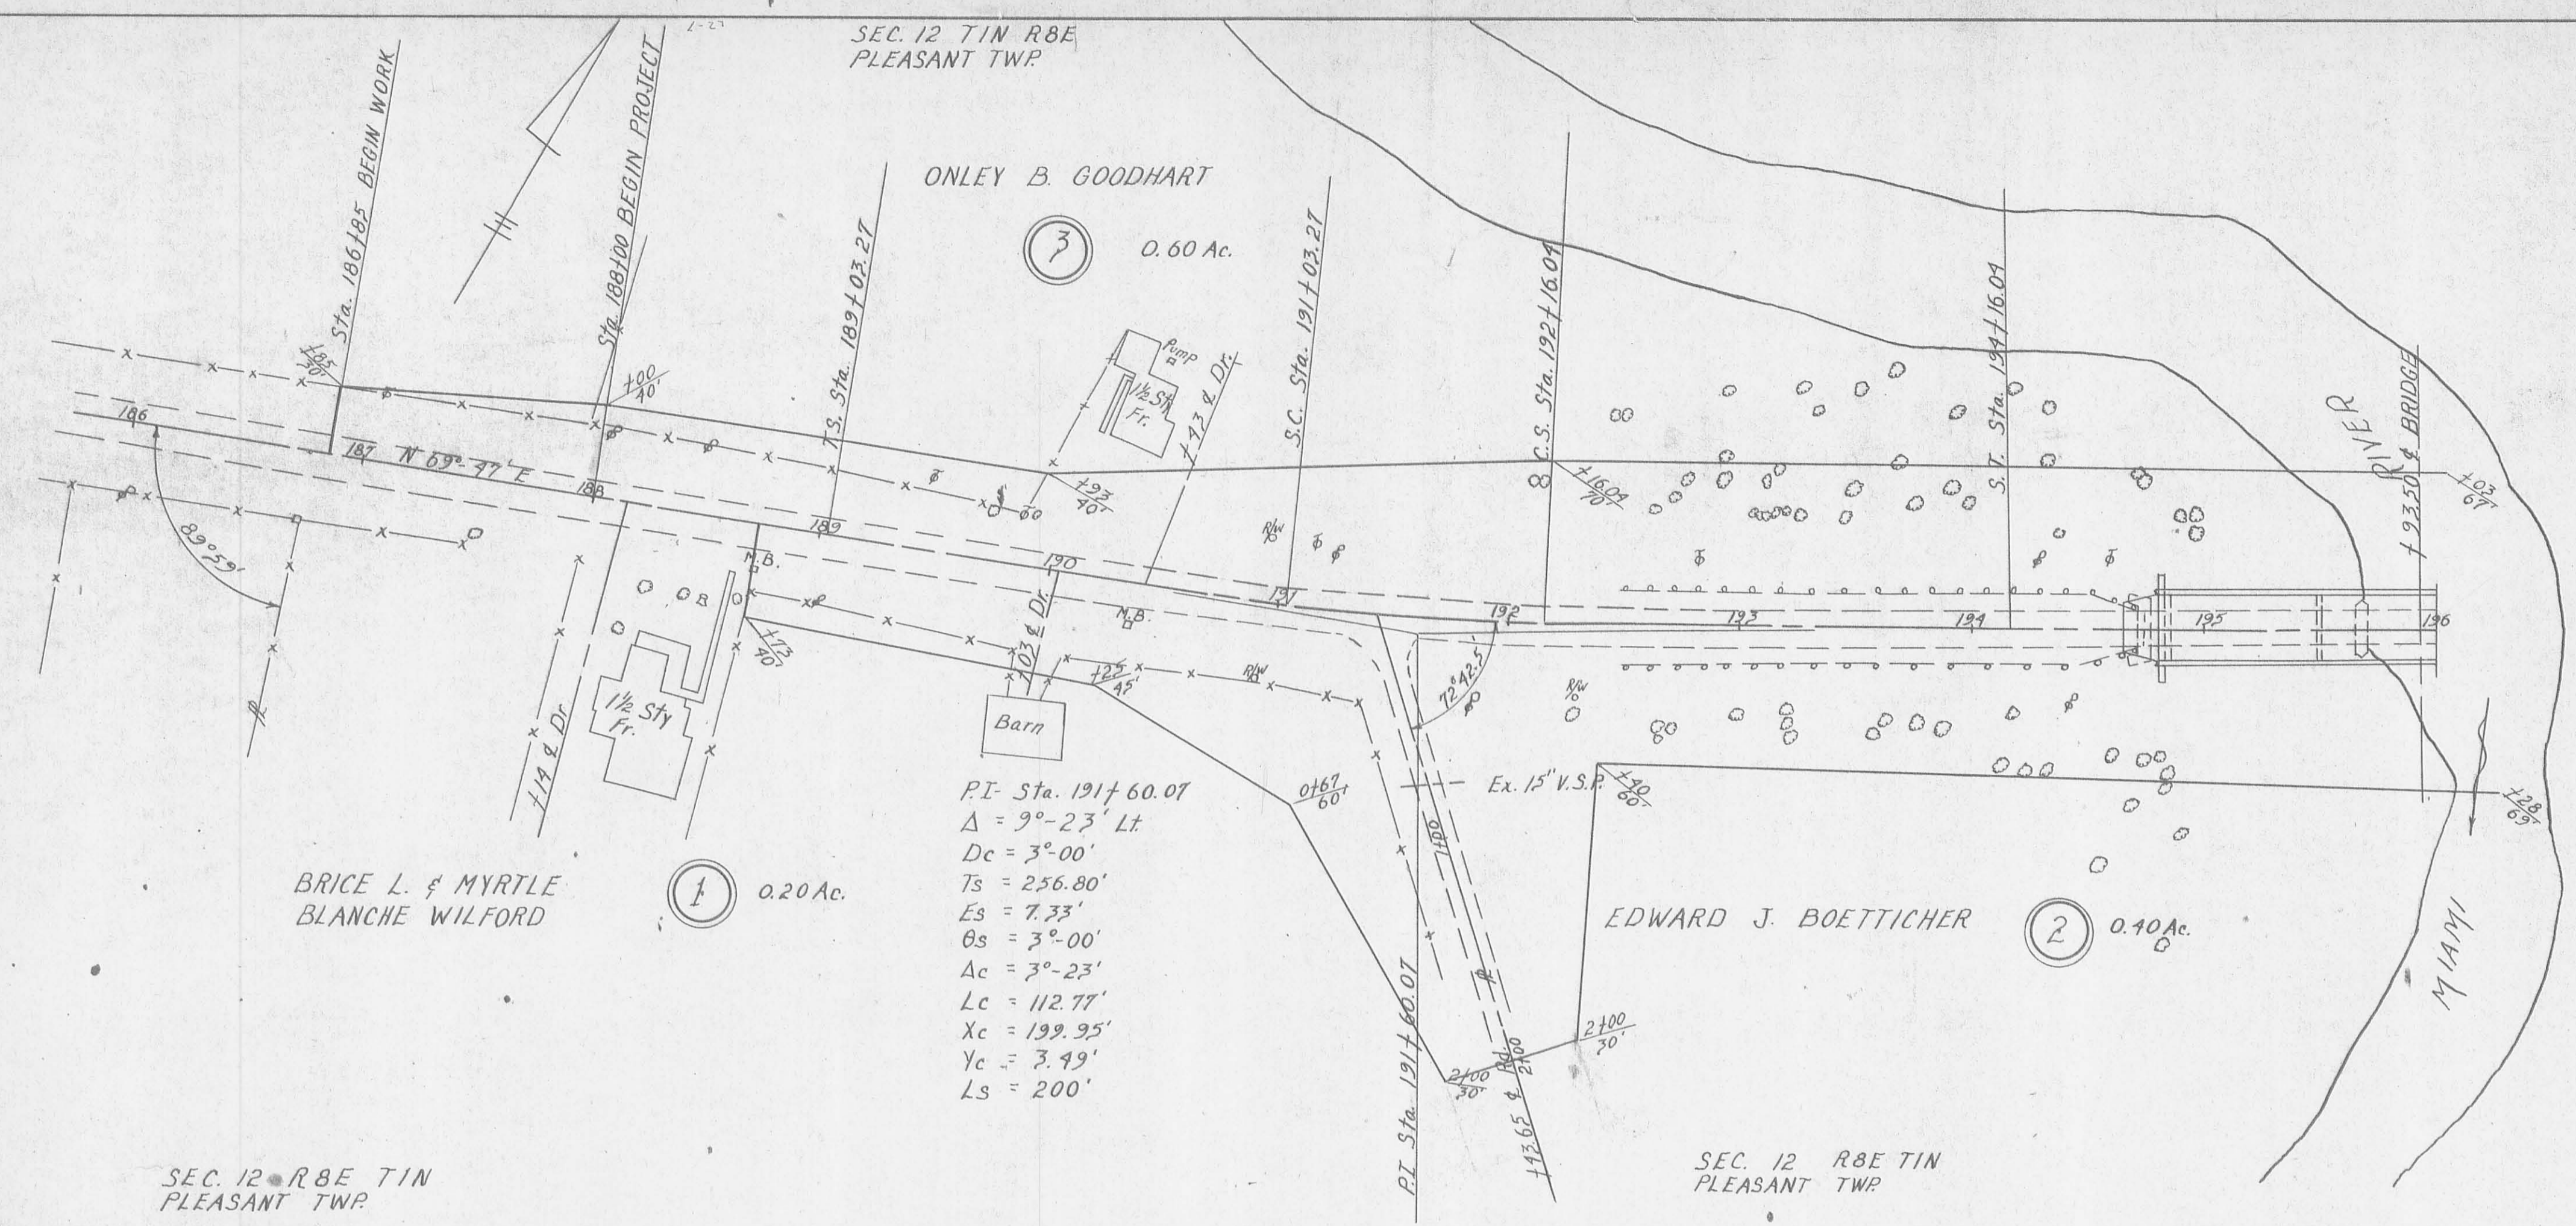

SEC. 12 R8E T1N
 PLEASANT TWP

SEC. 12 R8E T1N
 PLEASANT TWP


Scale 1" = 50'

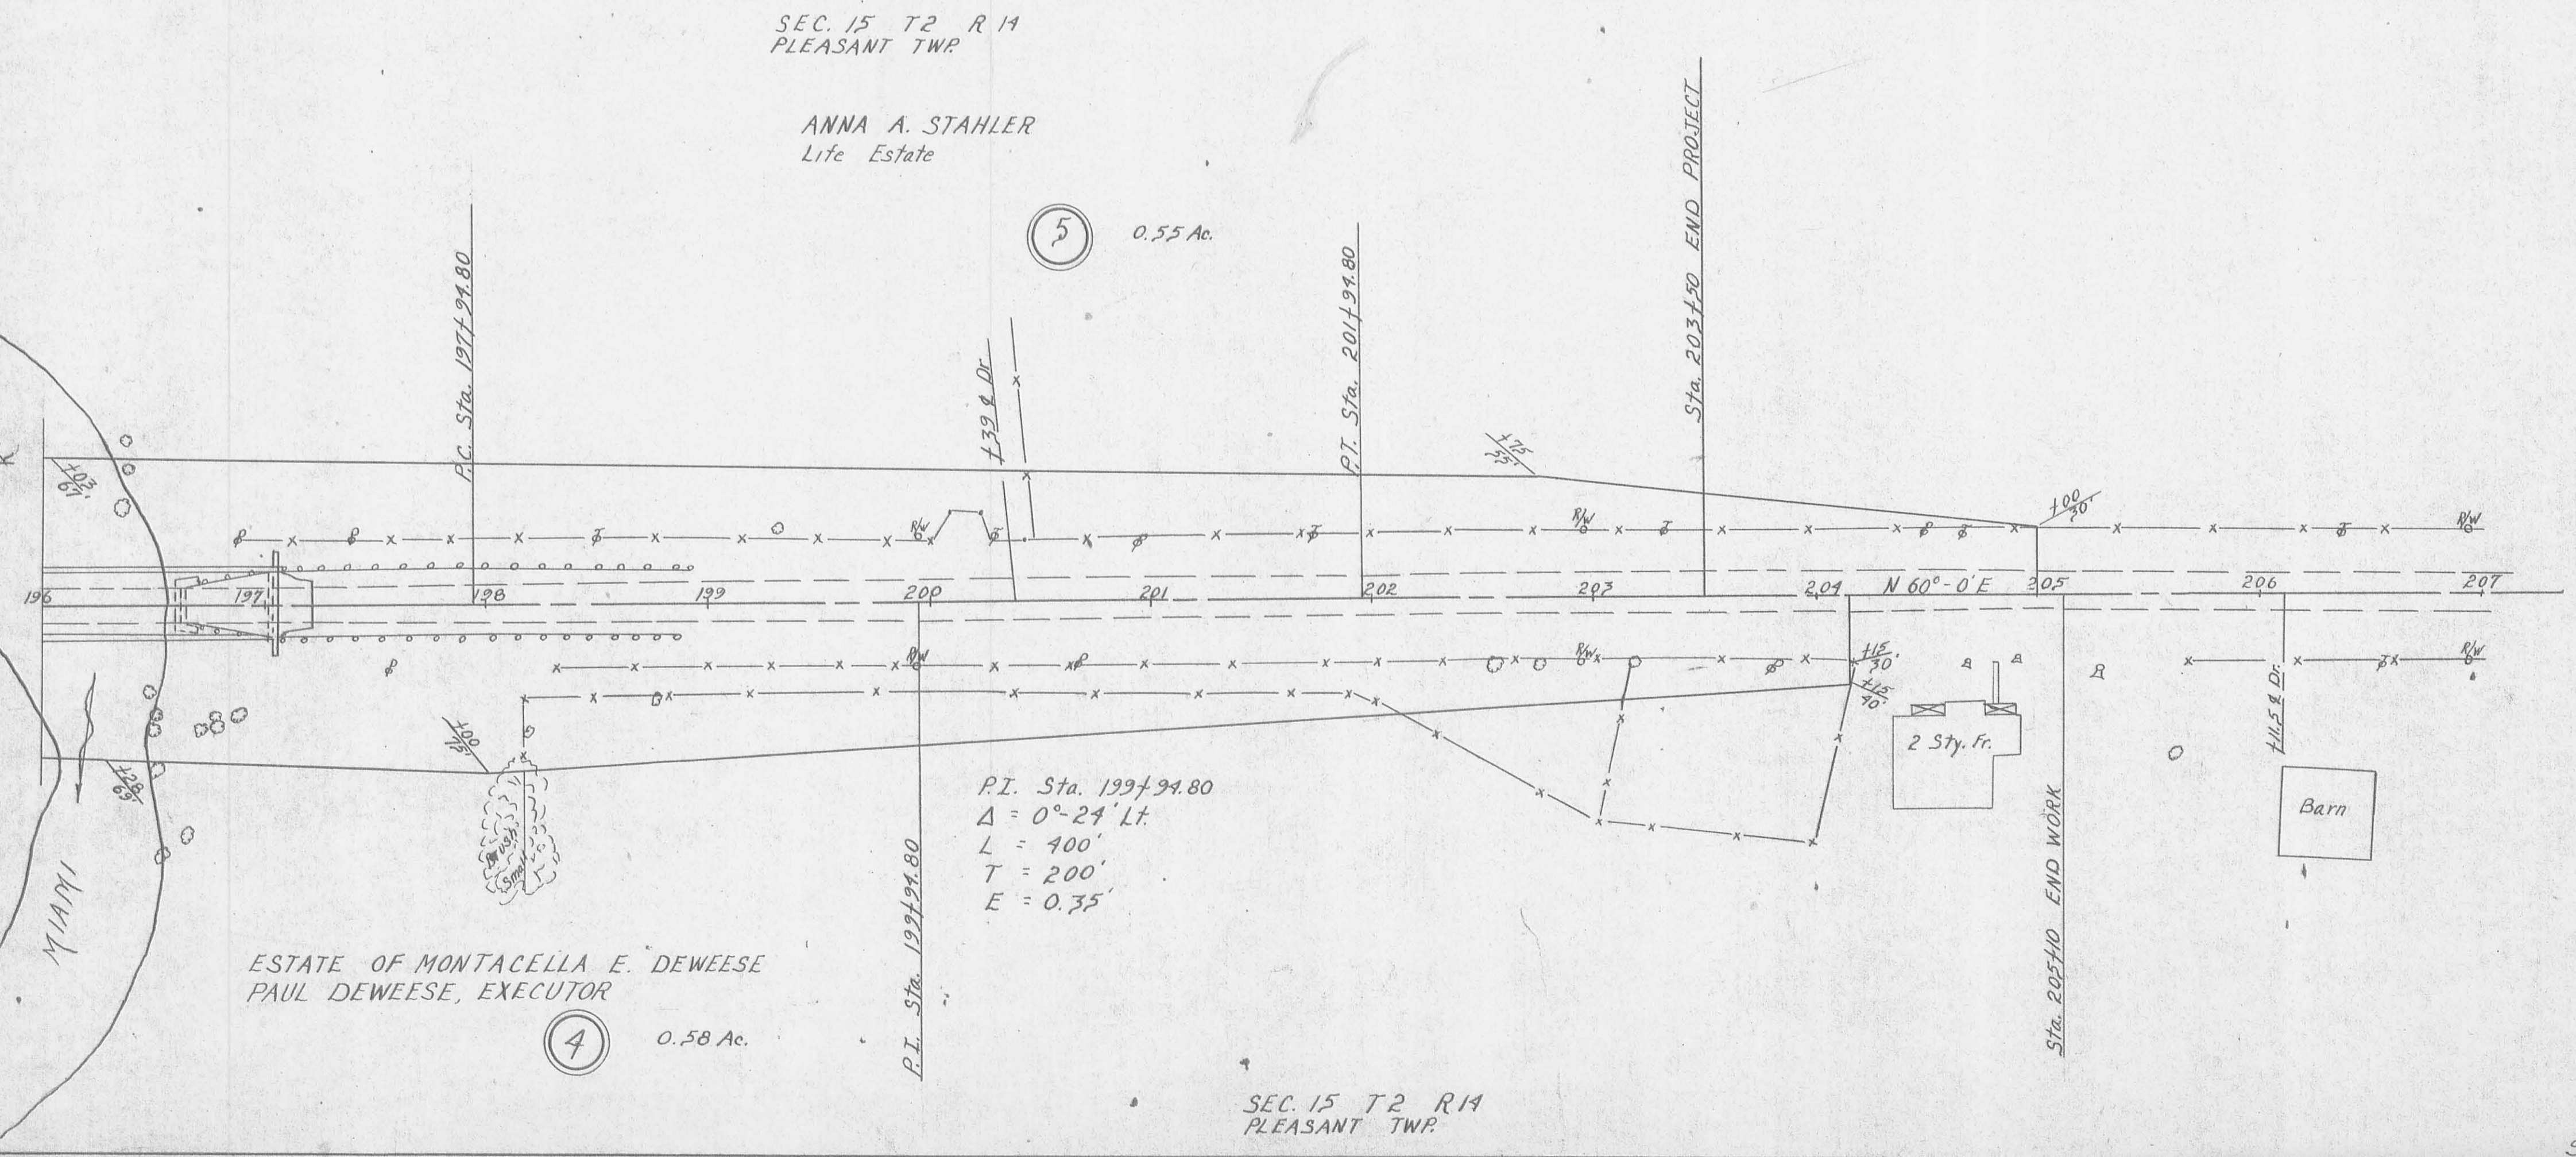

SEC. 15 T2 R14
 PLEASANT TWP

SEC. 15 T2 R14
 PLEASANT TWP

Scale 1" = 50'

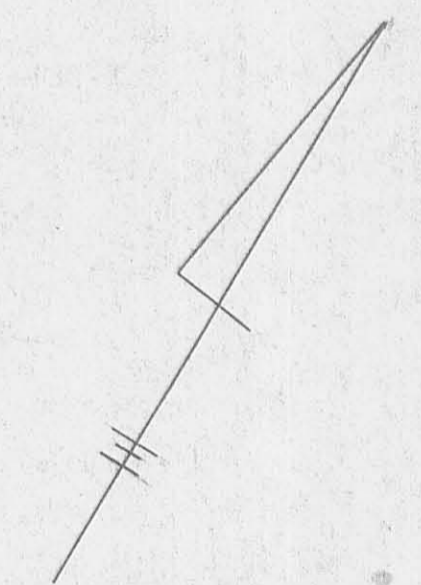

L-36