


1443 IP  
INDEXED ON MAP

# Plat of McElvener and Megger's Addition to Bellcenter

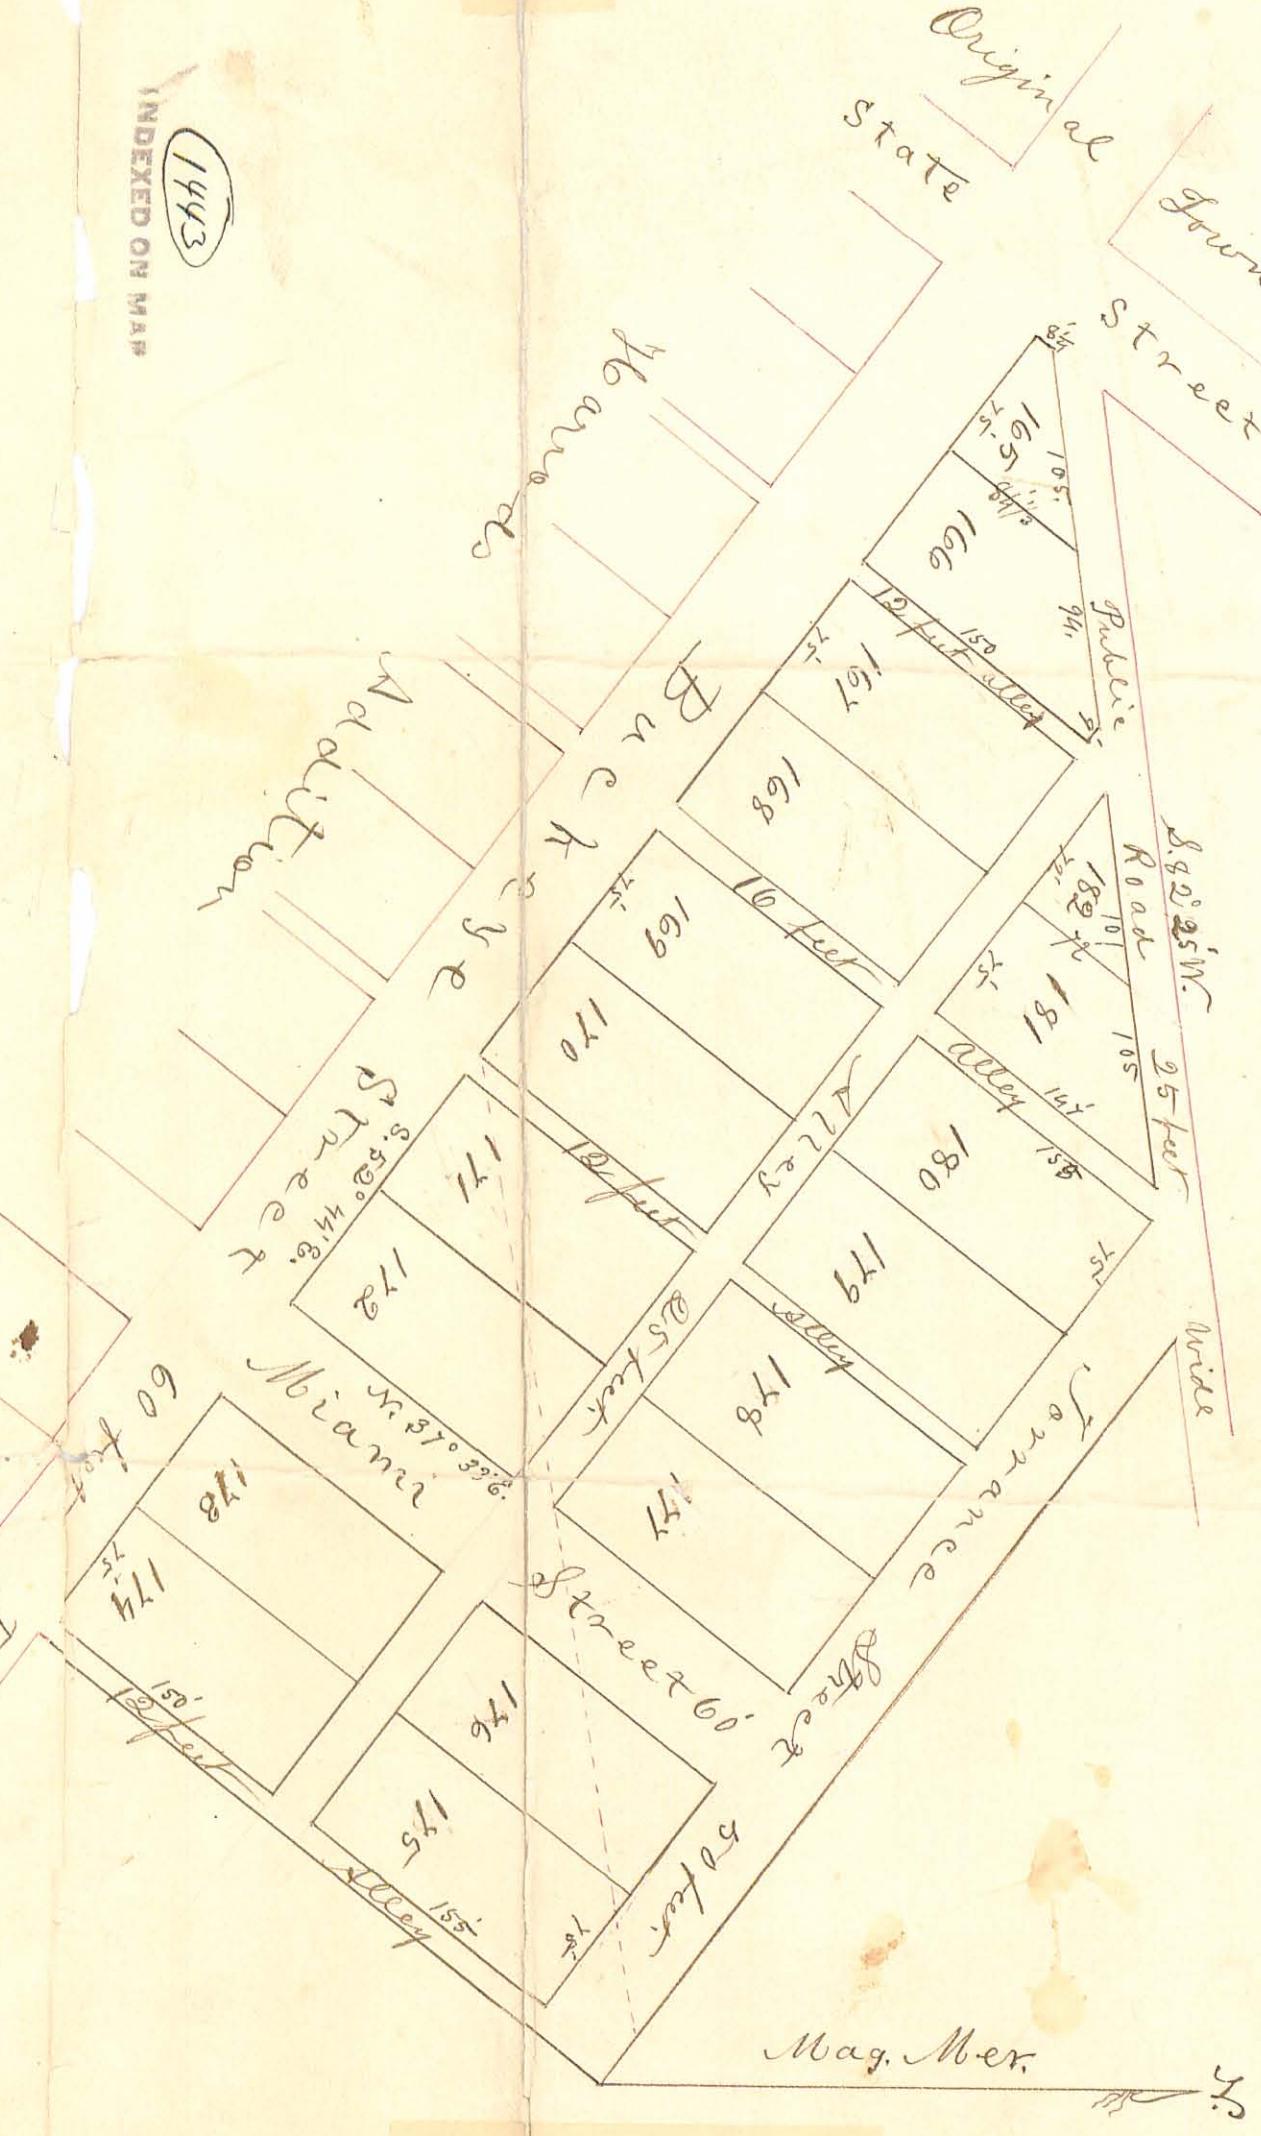

The above Plat represents 18 lots, together with the streets and alleys therein represented, as surveyed by the undersigned Surveyor on, on the 30 day of May 1883, at the instance and under the direction of Mrs. Annie E. McElvener and John Megger (the proprietors of the premises) to be known as McElvener Megger's addition to the town of Bellcenter, and being a part of C. V. Mr. Survey No 9972, in the name of James Taylor et al., and situated in Richland Township in the county of Logan and state of Ohio, and containing 6.49 acres of land of which 4.29 acres belong to the said Mrs. Annie, McElvener and 1.89 acres belong to the said John Megger. The broken red line across the Plat being the line between said parties the latter owing on the South, and the former on the North of said line. First best is hereby added to the North East side of Buckeye Street making it 60 feet wide as far as to the East side of Barnes' addition and thence 55 ft to the East side of this addition, where street and Miami Street and the alleys parallel therewith are extensions of those in Barnes' addition, except the most easterly. Lawrence Street is 50 feet wide and in the same extended line of the same street in Barnes' addition. The alley North of, and parallel with Buckeye Street is 25 feet wide. The 25 feet wide North of this addition is now open to the public, and to use for may year. The lots facing on Buckeye Street are 75 feet wide and the full lots 150 feet long. The lots facing on Lawrence Street are 75 feet wide and 155 feet long. The size of the portions are marked on the Plat.

I hereby certify the above Plat, and the words and figures explanatory thereof to be known as McElvener Megger's addition to the town of Bellcenter.

In testimony whereof we have hereunto set our hands and seals this 30th day of May 1883.

No. one thousand eight hundred and eighty three.

Know All Men by these Presents, that Annie E. McElvener an unmarried woman, and John Megger and Caroline Megger the grantors in the foregoing act and deed for the uses and purposes herein indicated, and the said Caroline Megger, wife of the said John Megger, being at the same time examined by me before and apart from her said husband, and the contents of said instrument made known and it plainer to her by me as the Statute direct, then declare that she did voluntarily sign and acknowledge the same, and that she is still satisfied therewith as her voluntary act and deed.

In testimony whereof I have hereunto subscribed my name and affixed my last above written

G. E. McElvener  
John Megger.  
Caroline Megger.

State of Ohio  
County of Logan

Be it Remembered that on this 1<sup>st</sup> day of May, A.D. 1883 before me as Justice of the Peace, in and for said County personally appeared Annie E. McElvener, an unmarried woman, and John Megger and Caroline Megger the grantors in the foregoing act and deed for the uses and purposes herein indicated, and the said Caroline Megger, wife of the said John Megger, being at the same time examined by me before and apart from her said husband, and the contents of said instrument made known and it plainer to her by me as the Statute direct, then declare that she did voluntarily sign and acknowledge the same, and that she is still satisfied therewith as her voluntary act and deed.

In testimony whereof I have hereunto subscribed my name and affixed my last above written

J. F. McElvener - J. D.