

262.53  
156.70  
425.23



A-B-C. Surveyed May 1940  
Note Book 248 Pages 12-13

INDEXED  
55  
432

INDEXED  
627



**HAYES SURVEY**  
EAST COLUMBUS AVENUE  
BELLEFONTAINE OHIO  
FEB. 1946 1" = 40'  
F.F. WRIGHT

1948 IP


REC'D 11-7-02 SUM OK

I RECEIVED A COPY OF THIS DAY OF 2002.

RESERVOIR ROAD (30')

JOHN PHILLIPS HORN

ROSALEE F. HORN

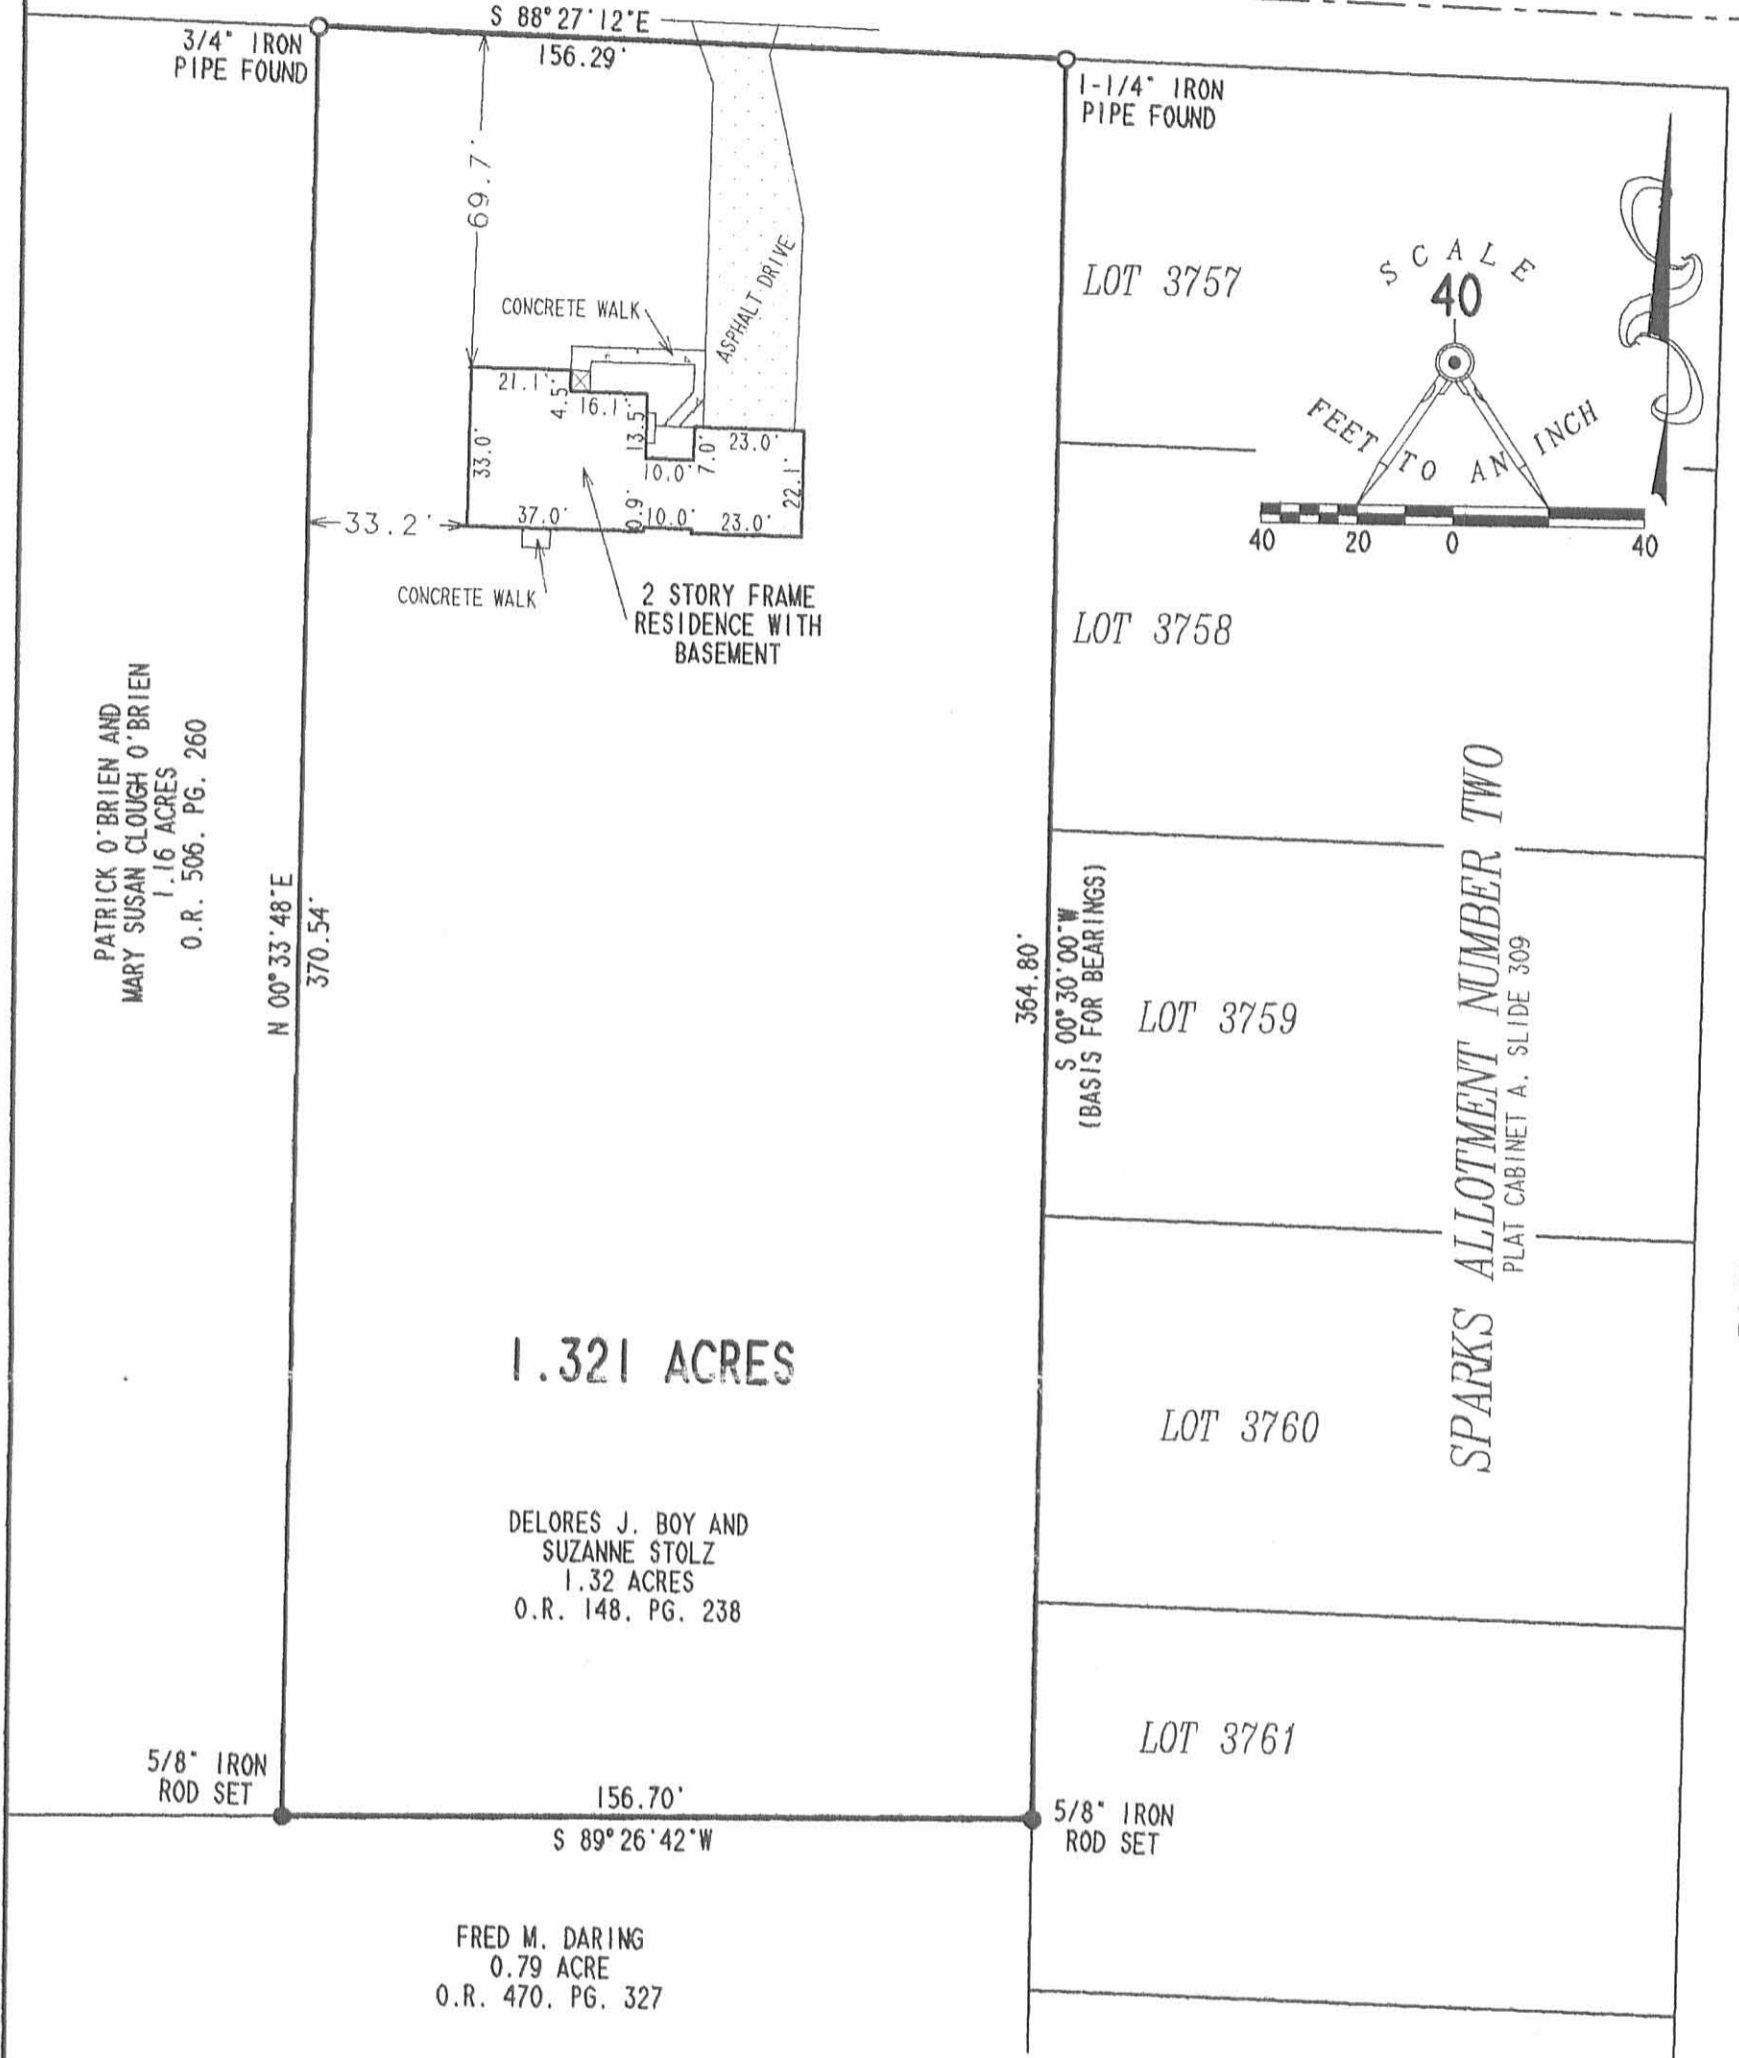

**BOUNDARY AND MORTGAGE SURVEY OF  
816 RESERVOIR ROAD  
1.32 ACRE TRACT  
VIRGINIA MILITARY SURVEY 4478  
CITY OF BELLEFONTAINE  
LAKE TOWNSHIP  
LOGAN COUNTY, OHIO**

I HEREBY STATE TO CITIZENS FEDERAL SAVINGS AND LOAN ASSOC. TO JOHN PHILLIPS HORN AND ROSALEE F. HORN AND TO \_\_\_\_\_ THAT ON NOVEMBER 4, 2002, GEESLIN MORTGAGE SURVEY CO. MADE AN ACCURATE SURVEY OF THE PREMISES SHOWN HEREON AND THAT THERE ARE NO EASEMENTS OR ENCROACHMENTS VISIBLE ON THE GROUND OTHER THAN THOSE SHOWN HEREON. THIS IS A MORTGAGE LOCATION SURVEY PREPARED IN ACCORDANCE WITH CHAPTER 4733-38 OF THE OHIO ADMINISTRATIVE CODE. IT IS ALSO A BOUNDARY SURVEY PURSUANT TO CHAPTER 4733-37 OF SAID CODE. THIS MORTGAGE SURVEY IS NOT TO BE USED BY ANYONE FOR FUTURE TRANSFERS. BUILDING DIMENSIONS ARE MEASURED TO FOUNDATION UNLESS OTHERWISE NOTED. BOUNDARY DIMENSIONS SHOWN HEREON ARE MEASURED.

*Jeffrey L. Lee*  
JEFFREY L. LEE  
PROFESSIONAL SURVEYOR 6359  
NOVEMBER 4, 2002



2 WORKING DAYS  
**BEFORE YOU DIG**

CALL TOLL FREE **800-362-2764**  
OHIO UTILITIES PROTECTION SERVICE.

ORIGINAL STAMP IN GREEN


INDEXED ON MAP  
1940 2P

COPYRIGHT 2002 BY:  
**LEE SURVEYING & MAPPING CO., INC.**  
117 North Madriver Street  
BELLEFONTAINE, OHIO 43311  
(937) 593-7335

D 410

MS-02-204-3

.19 = 1.00-4990  
 .27 = 4.00-4478

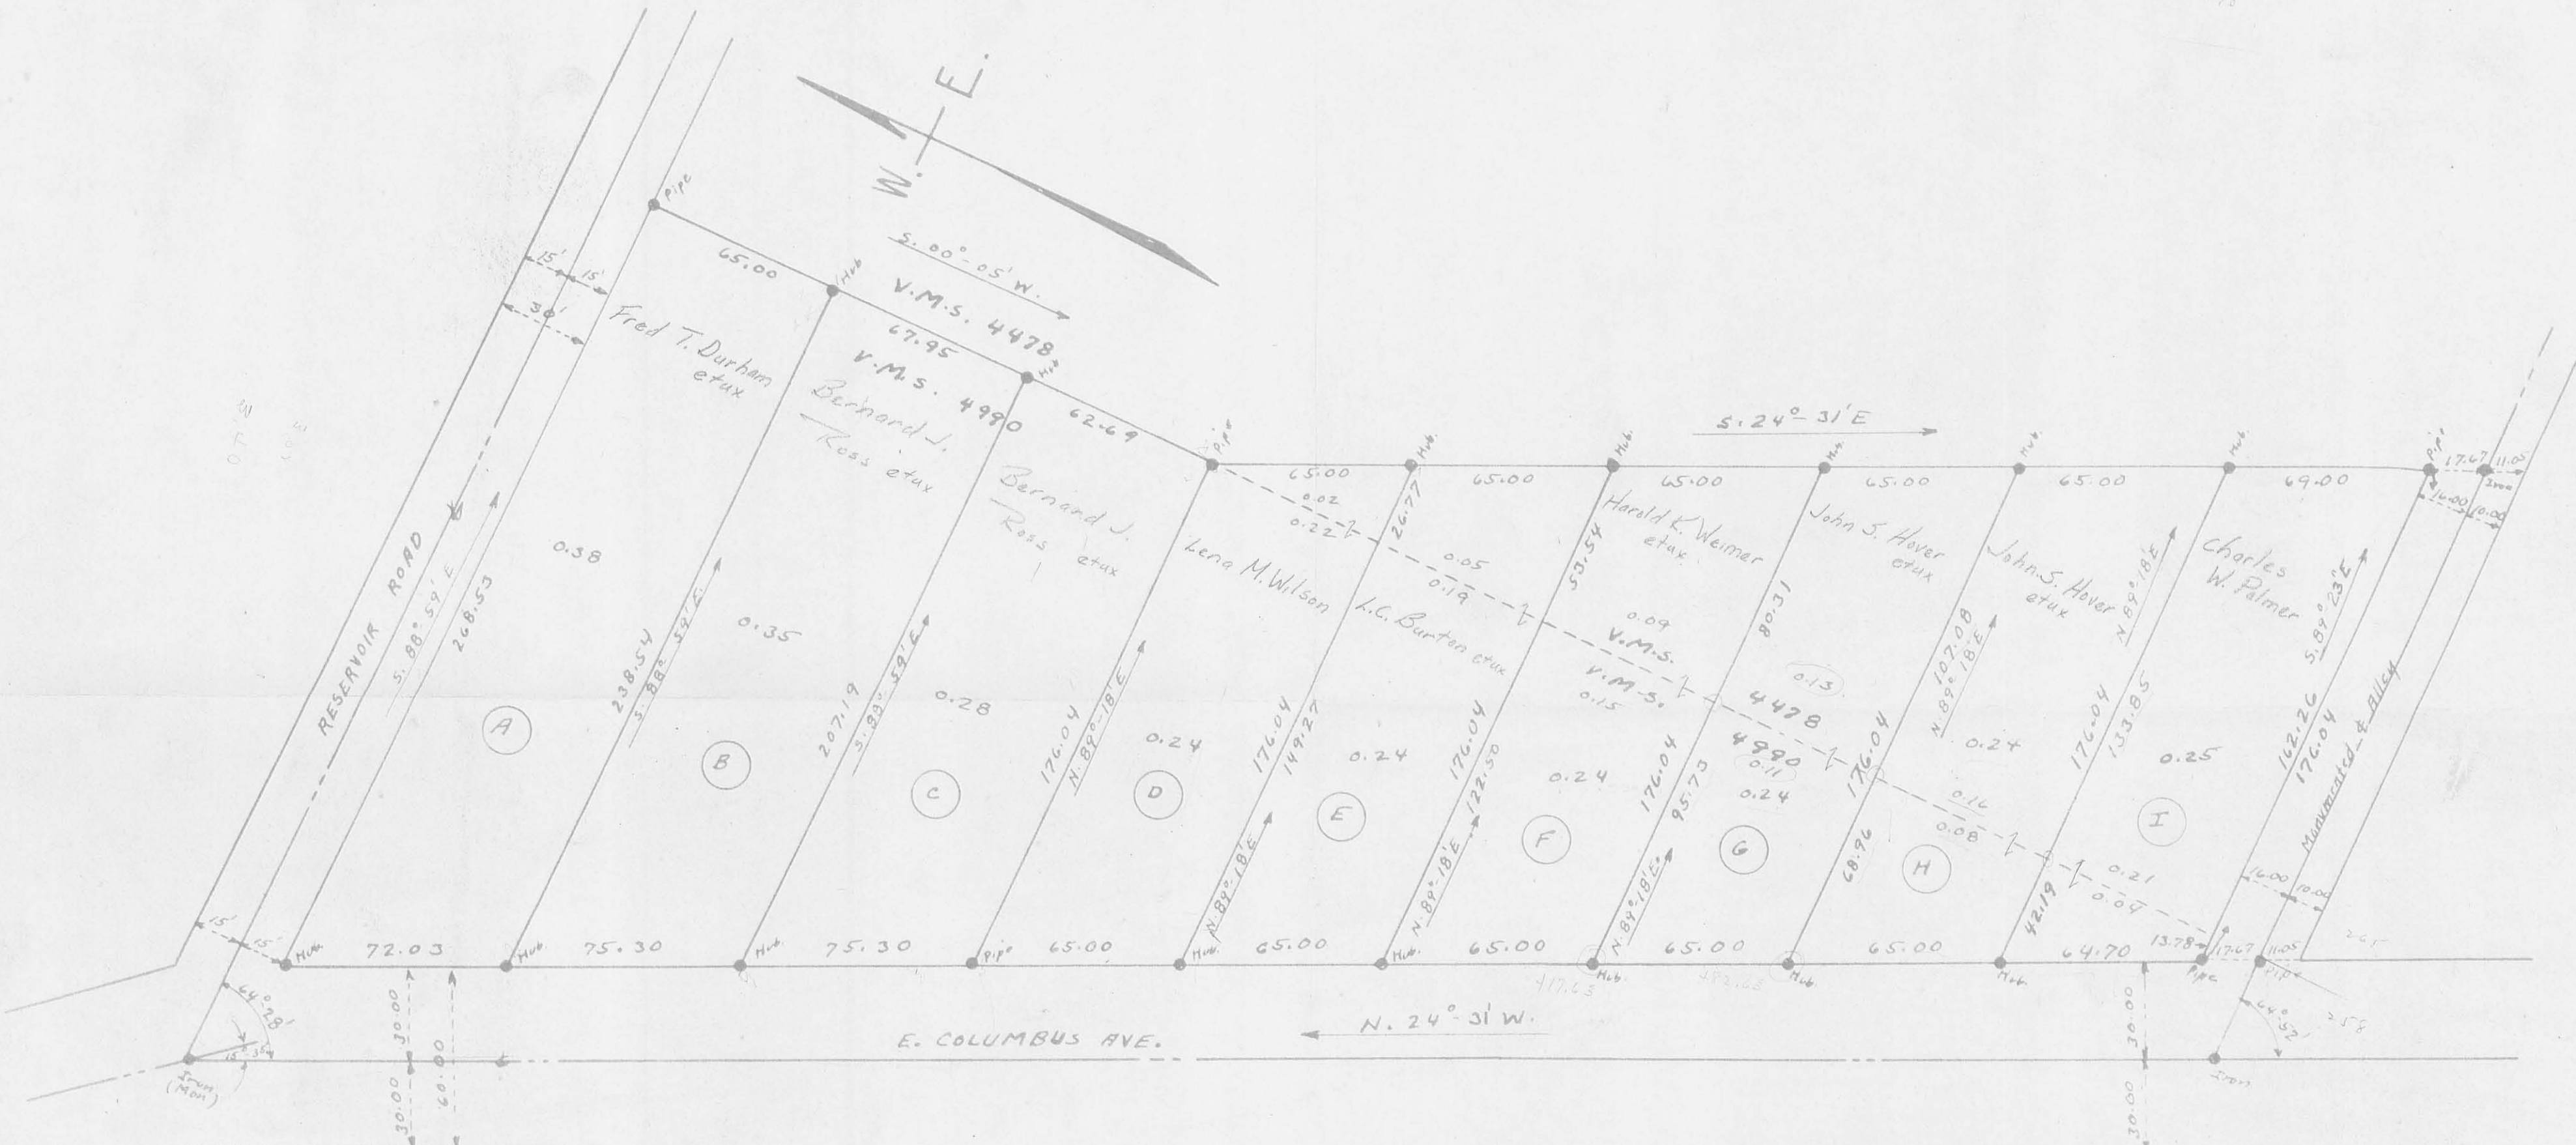

A-B-C. surveyed May 1940  
 Note Book 248 Pages 12-13

INDEXED 432 INDEXED 627

75.30  
 76.30  
 72.03  
 222.63



1948 3P  
 1948



Platbook p. 8

HAYES SURVEY  
 EAST COLUMBUS AVENUE  
 BELLEFONTAINE, OHIO  
 NOV. 1945 1" = 40'  
 F.F. WRIGHT

OK JOB 6-27-11

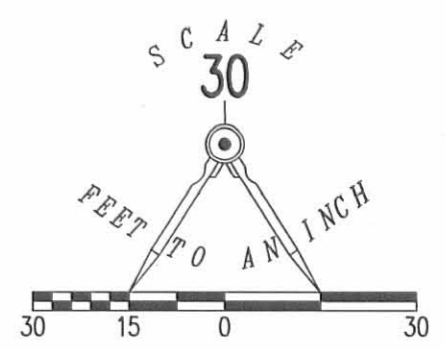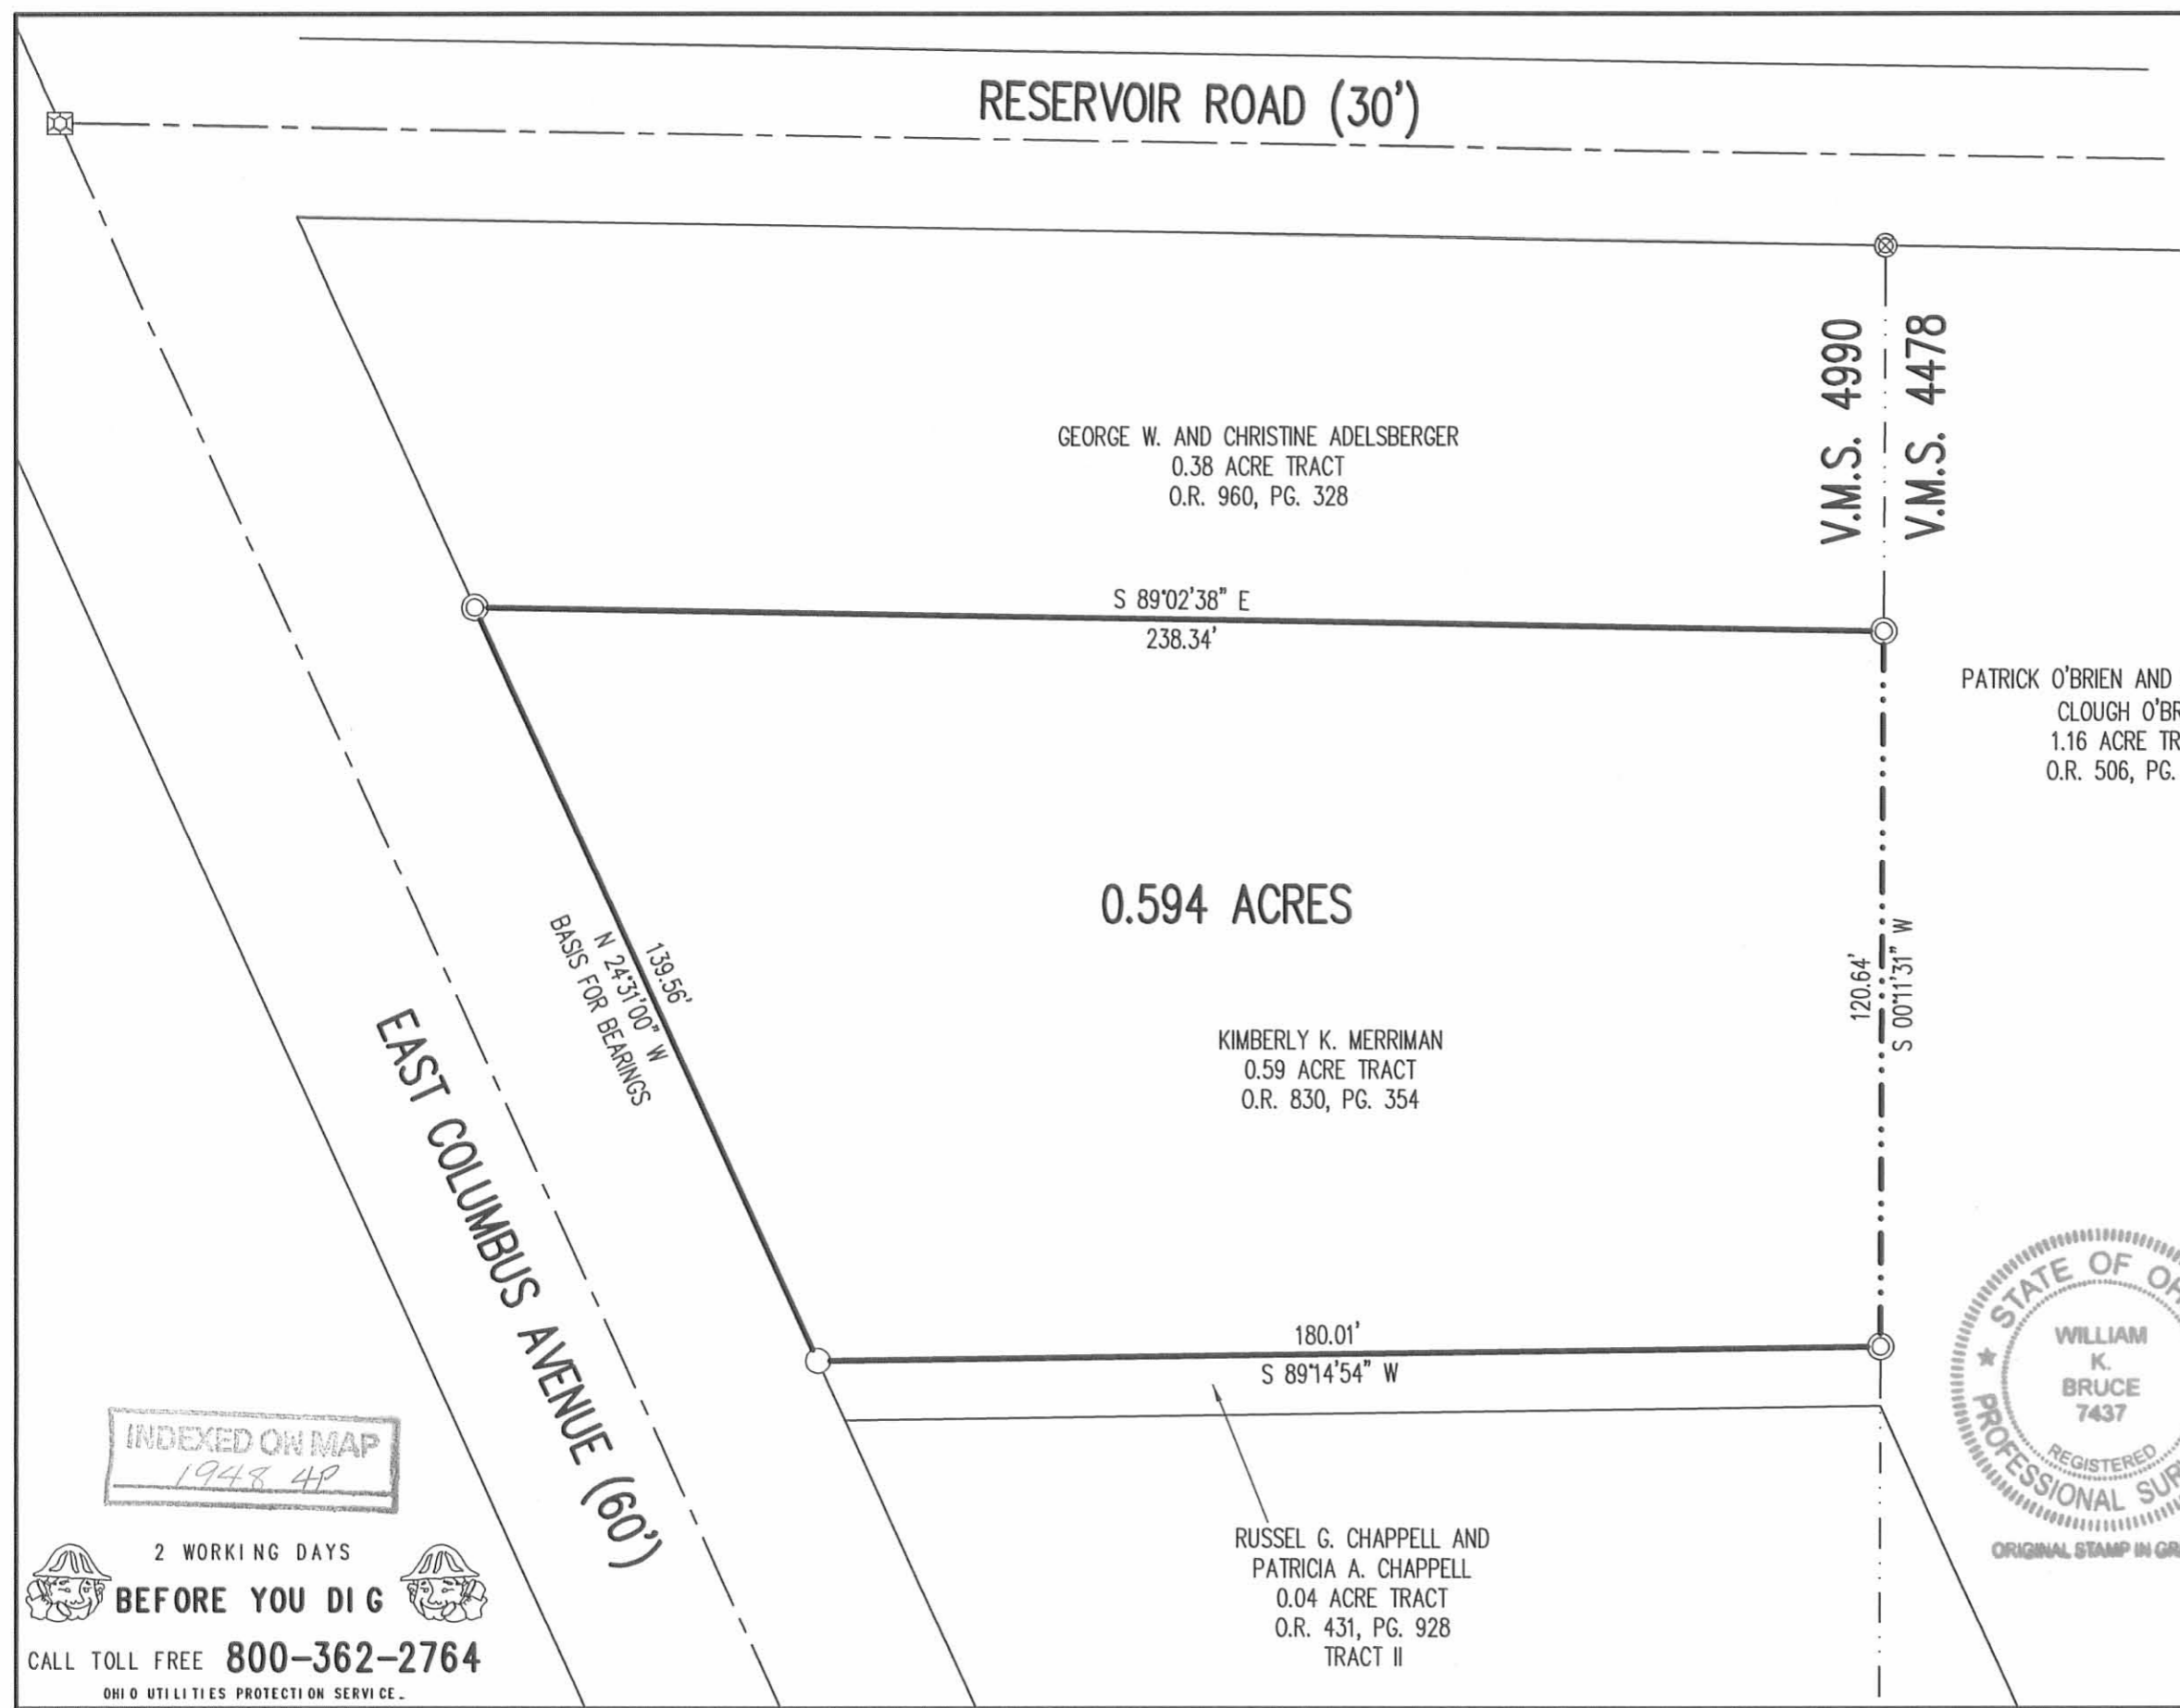

- LEGEND
- 5/8 INCH IRON ROD FOUND
  - ⊙ 1/2 INCH IRON PIPE FOUND
  - ⊗ 1 INCH IRON PIPE FOUND
  - ⊠ 3/4 INCH IRON PIPE FOUND INSIDE MONUMENT BOX.

PATRICK O'BRIEN AND MARY SUSAN  
CLOUGH O'BRIEN  
1.16 ACRE TRACT  
O.R. 506, PG. 260

A RETRACEMENT SURVEY OF THE  
KIMBERLY K. MERRIMAN  
0.59 ACRE TRACT  
OFFICIAL RECORD 830, PAGE 354  
CITY OF BELLEFONTAINE  
VIRGINIA MILITARY SURVEY 4990  
LAKE TOWNSHIP  
LOGAN COUNTY, OHIO

SURVEYED BY:



*William K. Bruce*  
WILLIAM K. BRUCE  
PROFESSIONAL SURVEYOR 7437  
JUNE 21, 2011

COPYRIGHT 2011 BY:  
LEE SURVEYING & MAPPING CO., INC.  
117 North Madriver Street  
BELLEFONTAINE, OHIO 43311  
(937) 593-7335  
surveys@lsmcinc.us  
ADW D0511 51520511 L-51520511-3

INDEXED ON MAP  
1948 4P

2 WORKING DAYS  
BEFORE YOU DIG  
CALL TOLL FREE 800-362-2764  
OHIO UTILITIES PROTECTION SERVICE.