

Shirk 1959

Hurst to Miesse Description

Being situated in Section 5; Town 3; Range 14; Harrison Township; Logan County, Ohio; and being in the City of Bellefontaine.

Beginning at an iron at the northwest corner of the intersection of the right of way of School Street and Sandusky Ave.

Thence S89°-20'W 123.8 feet to an iron, said iron is in the west corporation line and N 0°-17'W ^{60.0 feet} from the northwest corner of lot 4019;

Thence with said corporation line N 0°-17'W 438.3 feet to a corner post;

Thence N89°-20'E 186.0 feet to a hub;

Thence South 438.3 feet to an iron in the north line of Sandusky Ave.;

Thence with the north line of Sandusky Ave. S89°-20'W 60.0 feet to the place of beginning.

Containing 1.81 acres more or less.

2972 1D


INDEXED ON MAP

on Plat Book
1.98
1.81
1.17

PRELIMINARY PLAT OF
 BLACK BOTTOM
 A SUBDIVISION OF LAND IN THE
 CITY OF BELLEFONTAINE & HARRISON TWP
 SEC 5 T-5 R-14
 LOGAN COUNTY, OHIO
 1965

SCALE 1"=100'

OWNER OF RECORD
 CLETUS C. CARMEAN
 BELLEFONTAINE, OHIO

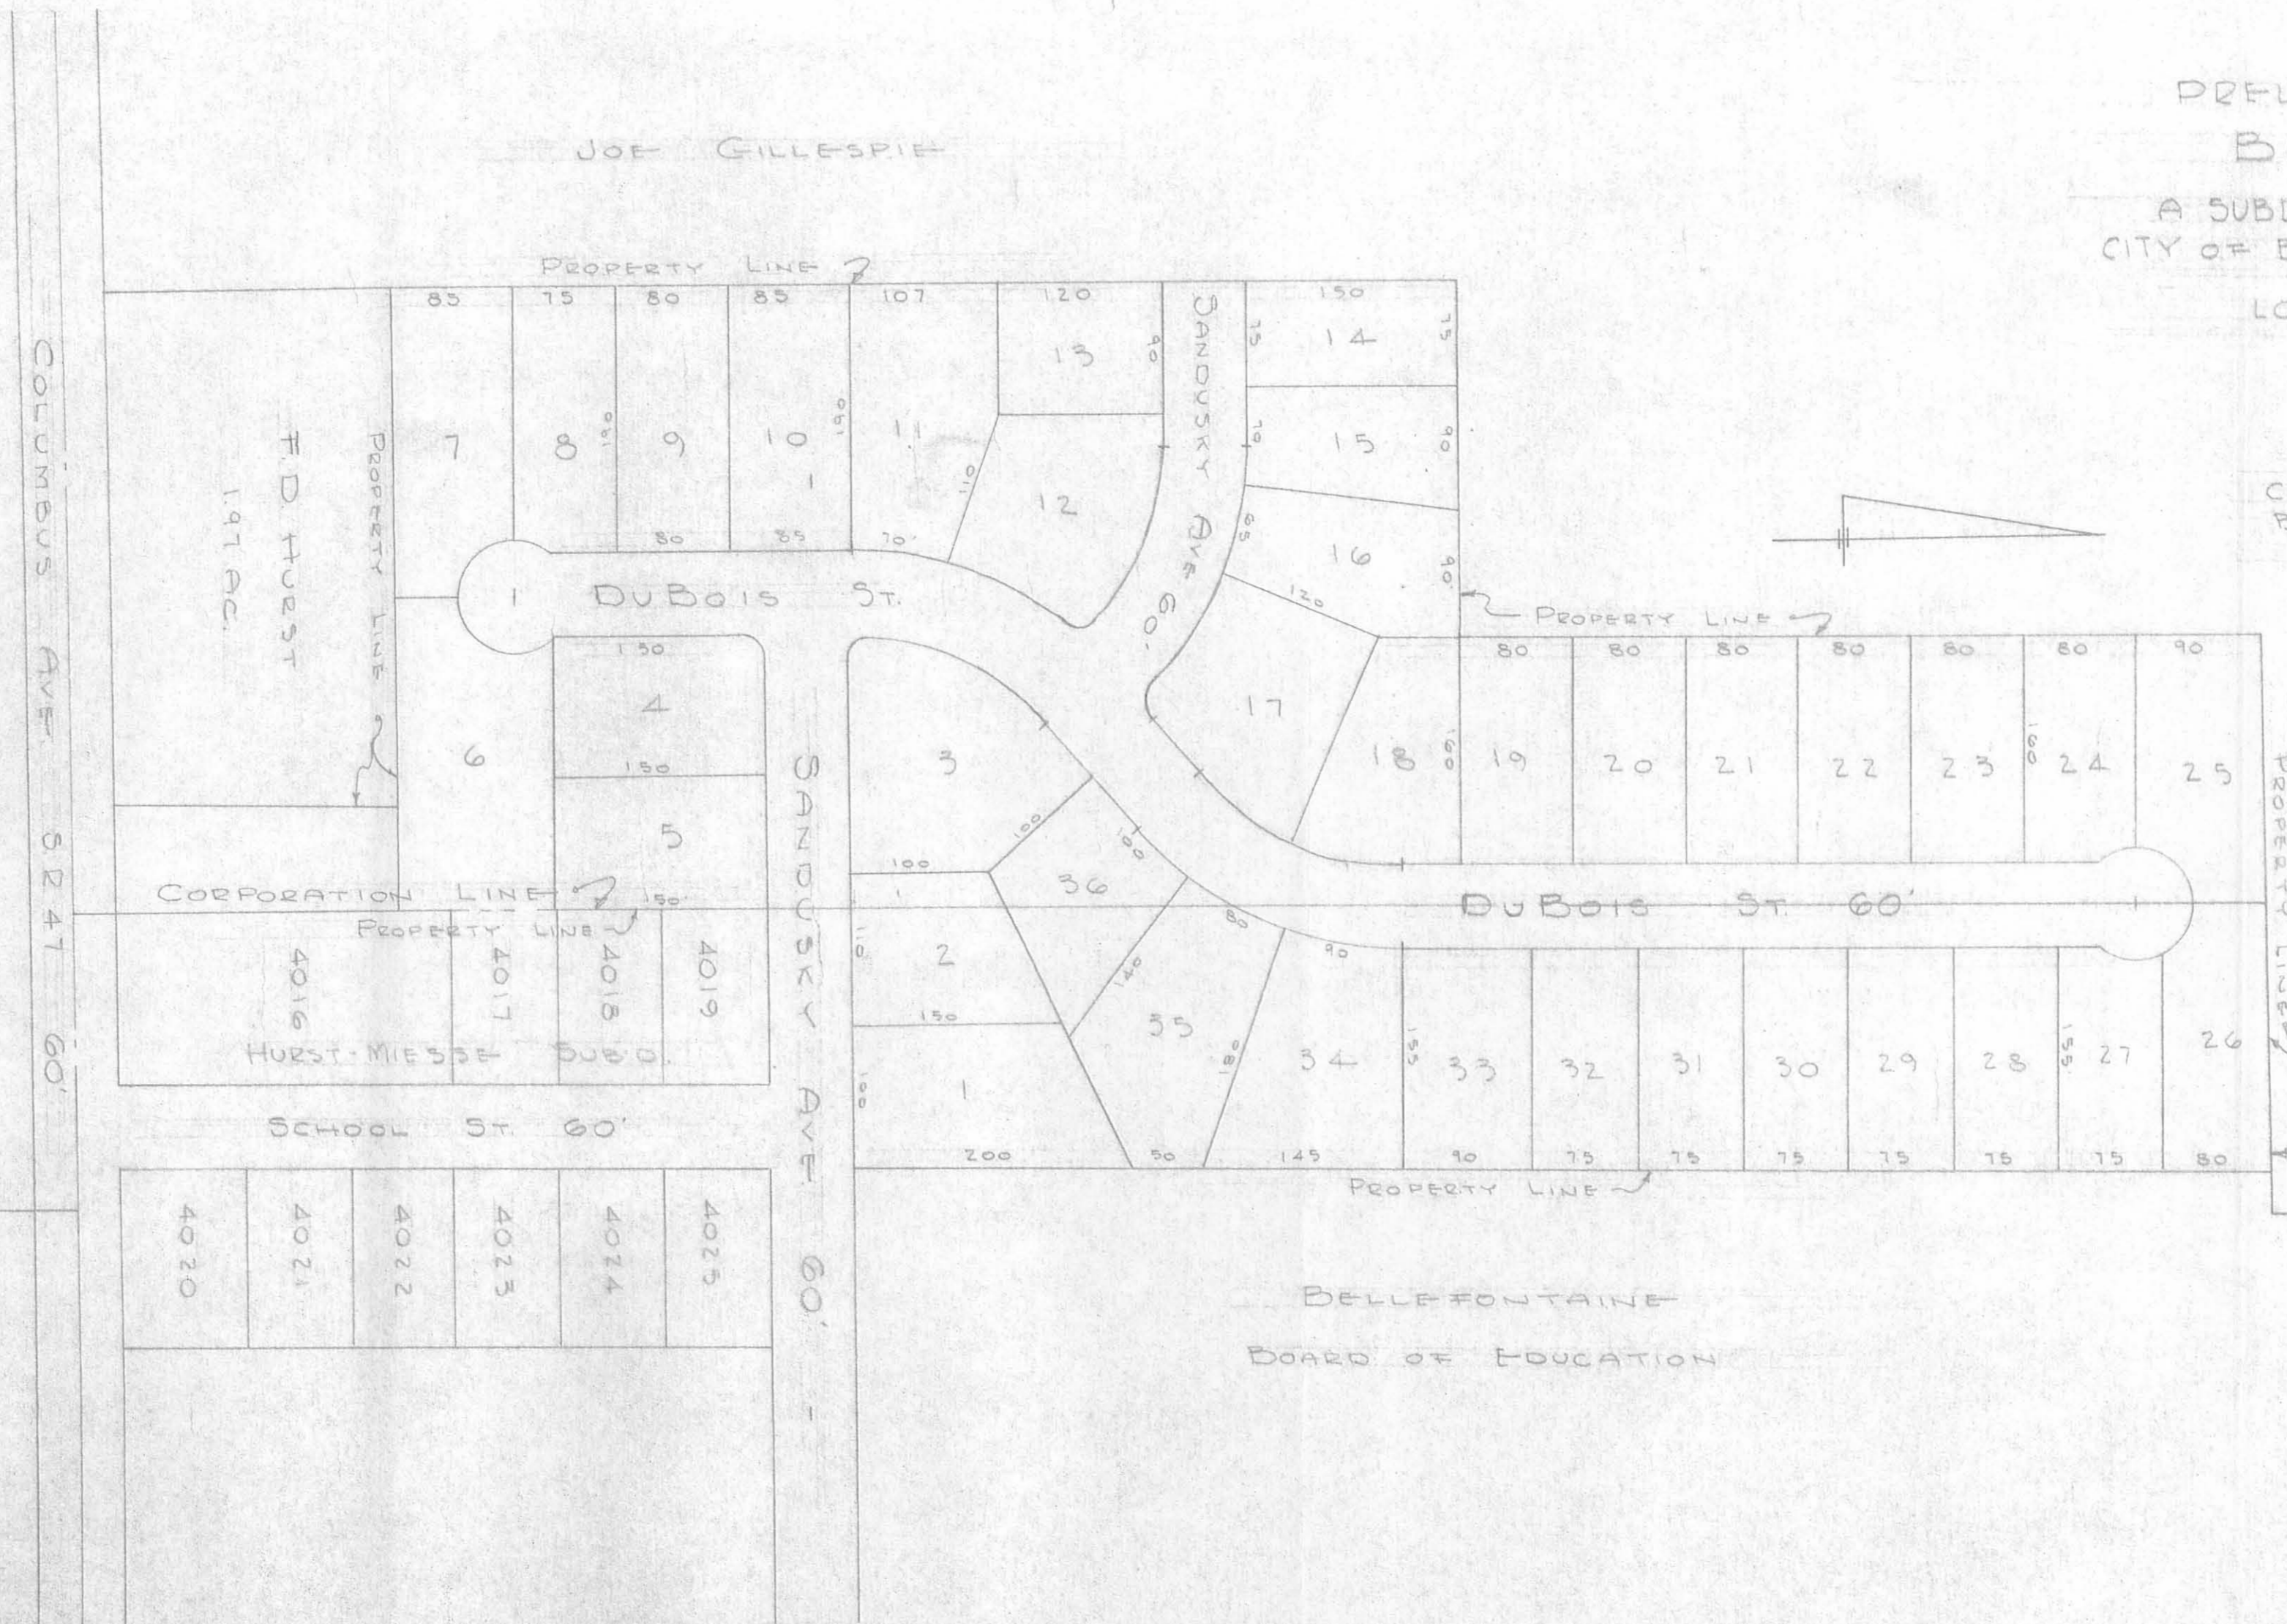

CORP. LINE

COLUMBUS AVE. 60' 52' 47'

JOE GILLESPIE

JOE GILLESPIE

BELLEFONTAINE
 BOARD OF EDUCATION

THIS PLAT APPROVED BY THE
 BELLEFONTAINE PLANNING COMMISSION
 THIS _____ DAY OF _____ 1965

INDEXED ON MAP
 2972 2P

SIGNED _____

TITLE _____

PLAT PREPARED BY
 DAN L. DODSON
 REG. SURVEYOR 4270