

70

BELLE-AIR ESTATES INC. SURVEY

Bellefontaine, Ohio
August 9, 1958

The following described real estate situated in the City of Bellefontaine, Lake Township, Logan County, Ohio and being part of Virginia Military Survey 5245 and more particularly described as follows:


Beginning at an iron pin in the north line of Milligan Road at the southeast corner of Lot No. 3870 of Belle-Air Estates Addition No. 3 as the same is shown and delineated on the Logan County Recorders Plat Book D, Volume 4, page 13; thence with the east line of said lot N. 3°-04' W. 186.4 feet to an iron pin at the northeast corner of said lot; thence N. 86°-56' E. 183.6 feet to an iron pin in the west line of Turner Road; thence with said west line S. 30°-55' E. 47.15 feet to a stake at the point of curve of a curve to the right having a central angle of 79°-06' and a radius of 50.0 feet; thence with said curve an arc distance of 69.03 feet to a stake in the north line of Milligan Road; thence with said north line, being a curve to the right having a central angle of 31°-09' and a radius of 390.5 feet, an arc distance of 212.30 feet to the place of beginning.

Containing 0.79 of an acre more or less.

INDEXED ON MAP

3039

1D

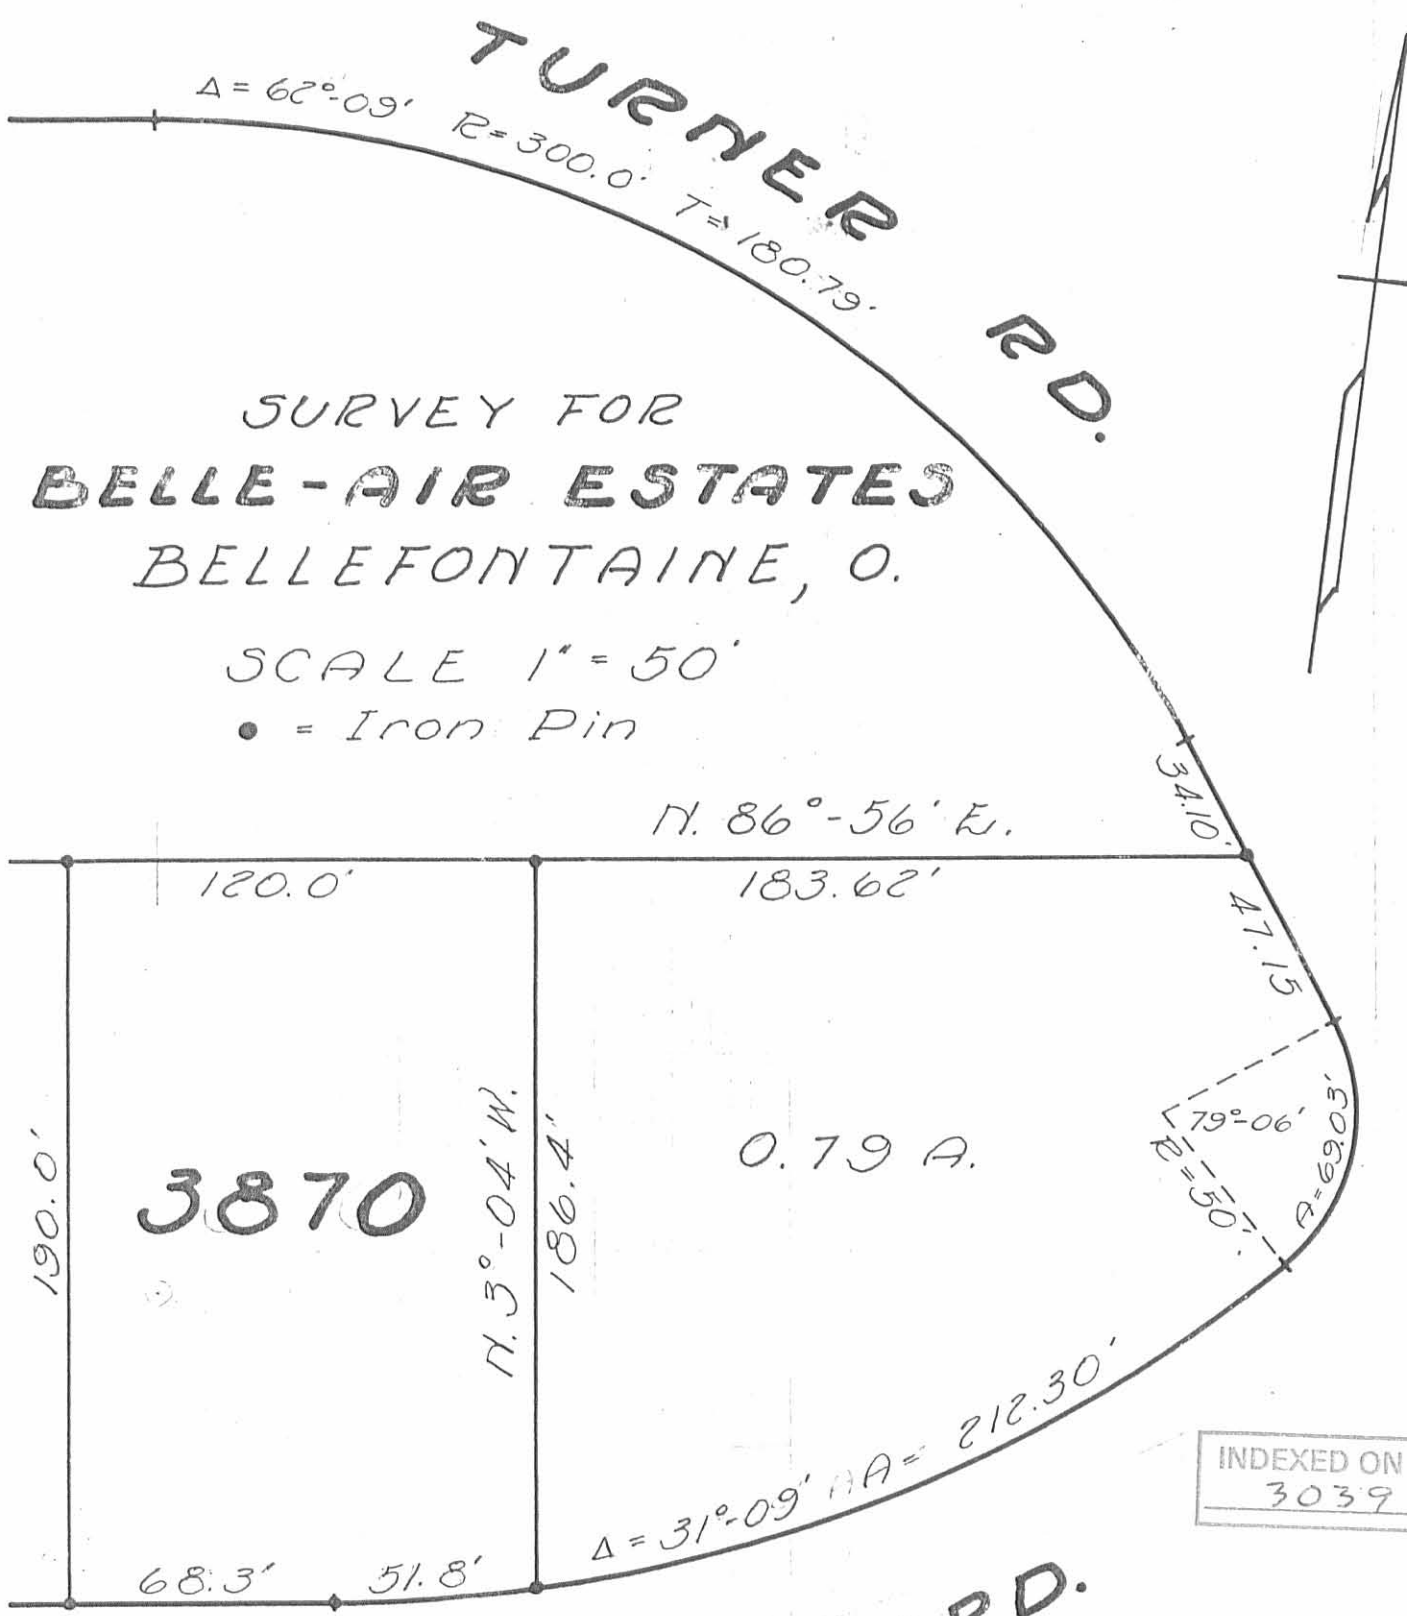

TURNER RD.
 $\Delta = 62^{\circ}-09'$ $R = 300.0'$ $T = 180.79'$

SURVEY FOR
BELLE-AIR ESTATES
 BELLEFONTAINE, O.

SCALE 1" = 50'
 • = Iron Pin

N. $86^{\circ}-56'$ E.

120.0'

183.62'

34.10'

47.15'

190.0'

3870

N. $3^{\circ}-04'$ W.

186.4'

0.79 A.

$\Delta = 79^{\circ}-06'$
 $R = 50'$
 $A = 69.03'$

68.3'

51.8'

$\Delta = 31^{\circ}-09'$ $AA = 212.30'$

INDEXED ON MAP
 3039 IP

MILLIGAN RD.

August 9, 1958
 Surveyed by D.L. Dodson
 Registered Surveyor #4270