


67-8

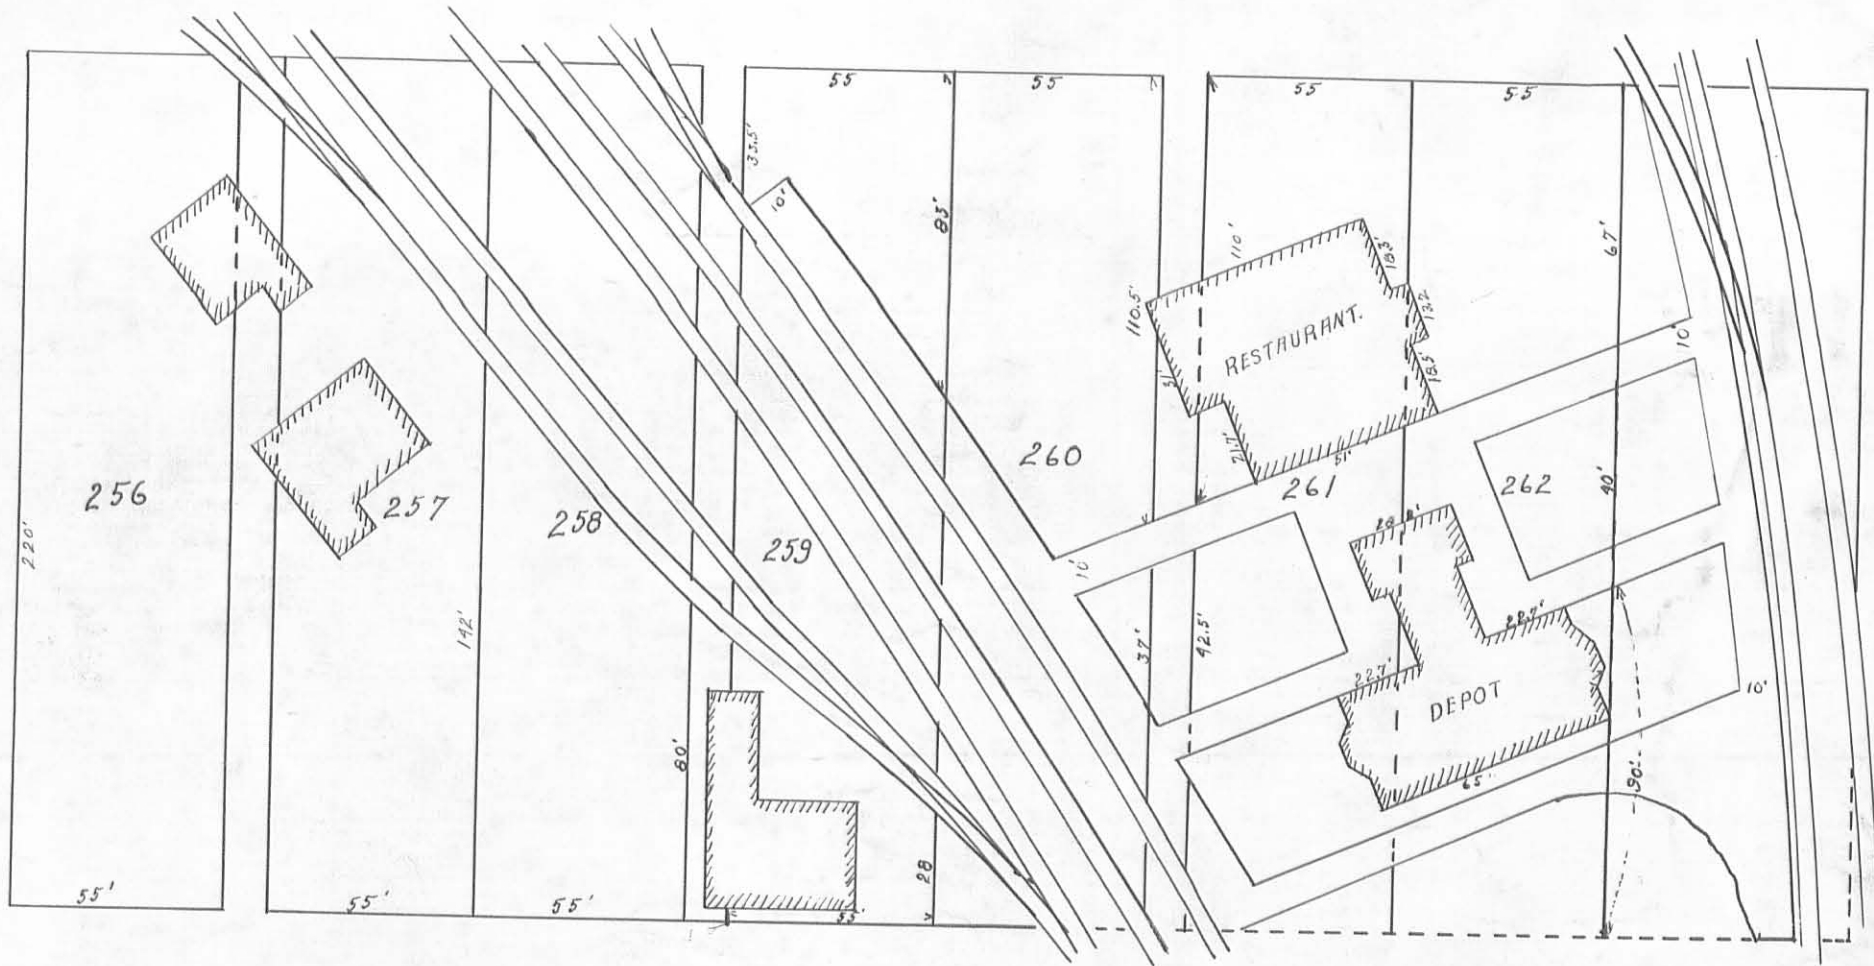

3410 IP


C.C.C. and S.T.L. RR.

Scale: One inch = 50 ft.

INDEXED ON MAP


3-47

R-13

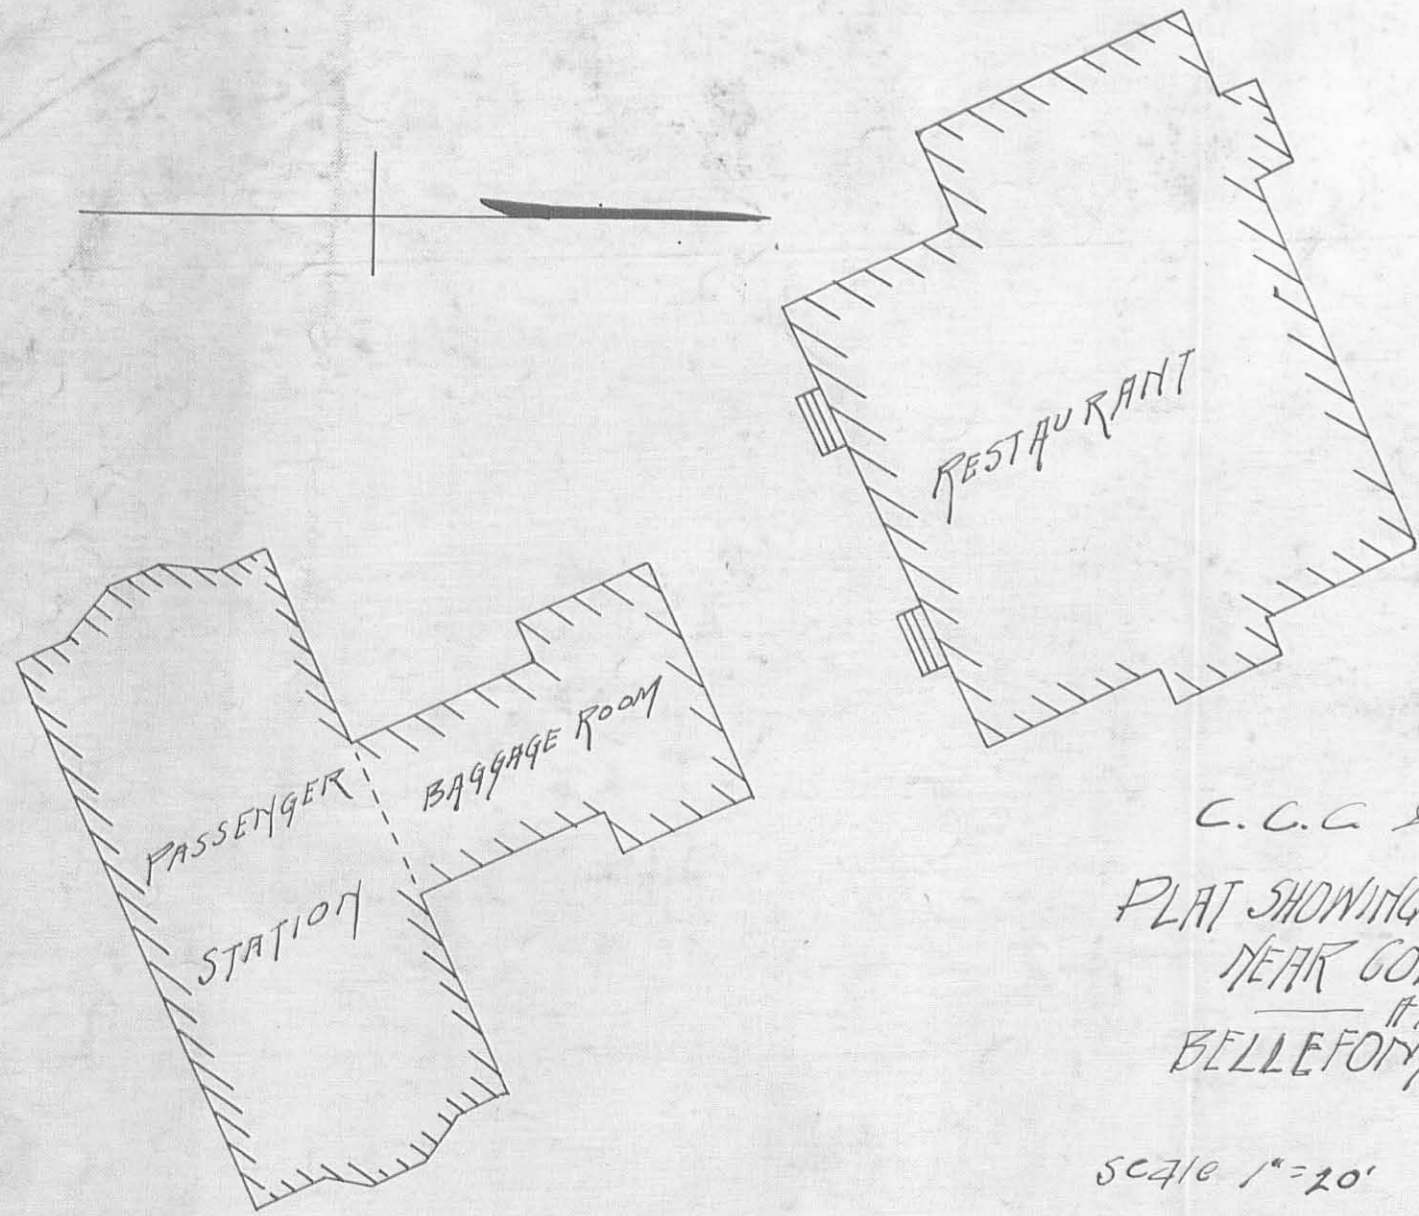

C. C. C. & ST. L. RY.
 PLAT SHOWING ENCROACHMENTS
 NEAR COLUMBUS ST.
 AT
 BELLEFONTAINE OHIO

Scale 1" = 20' Nov. 27, 1907

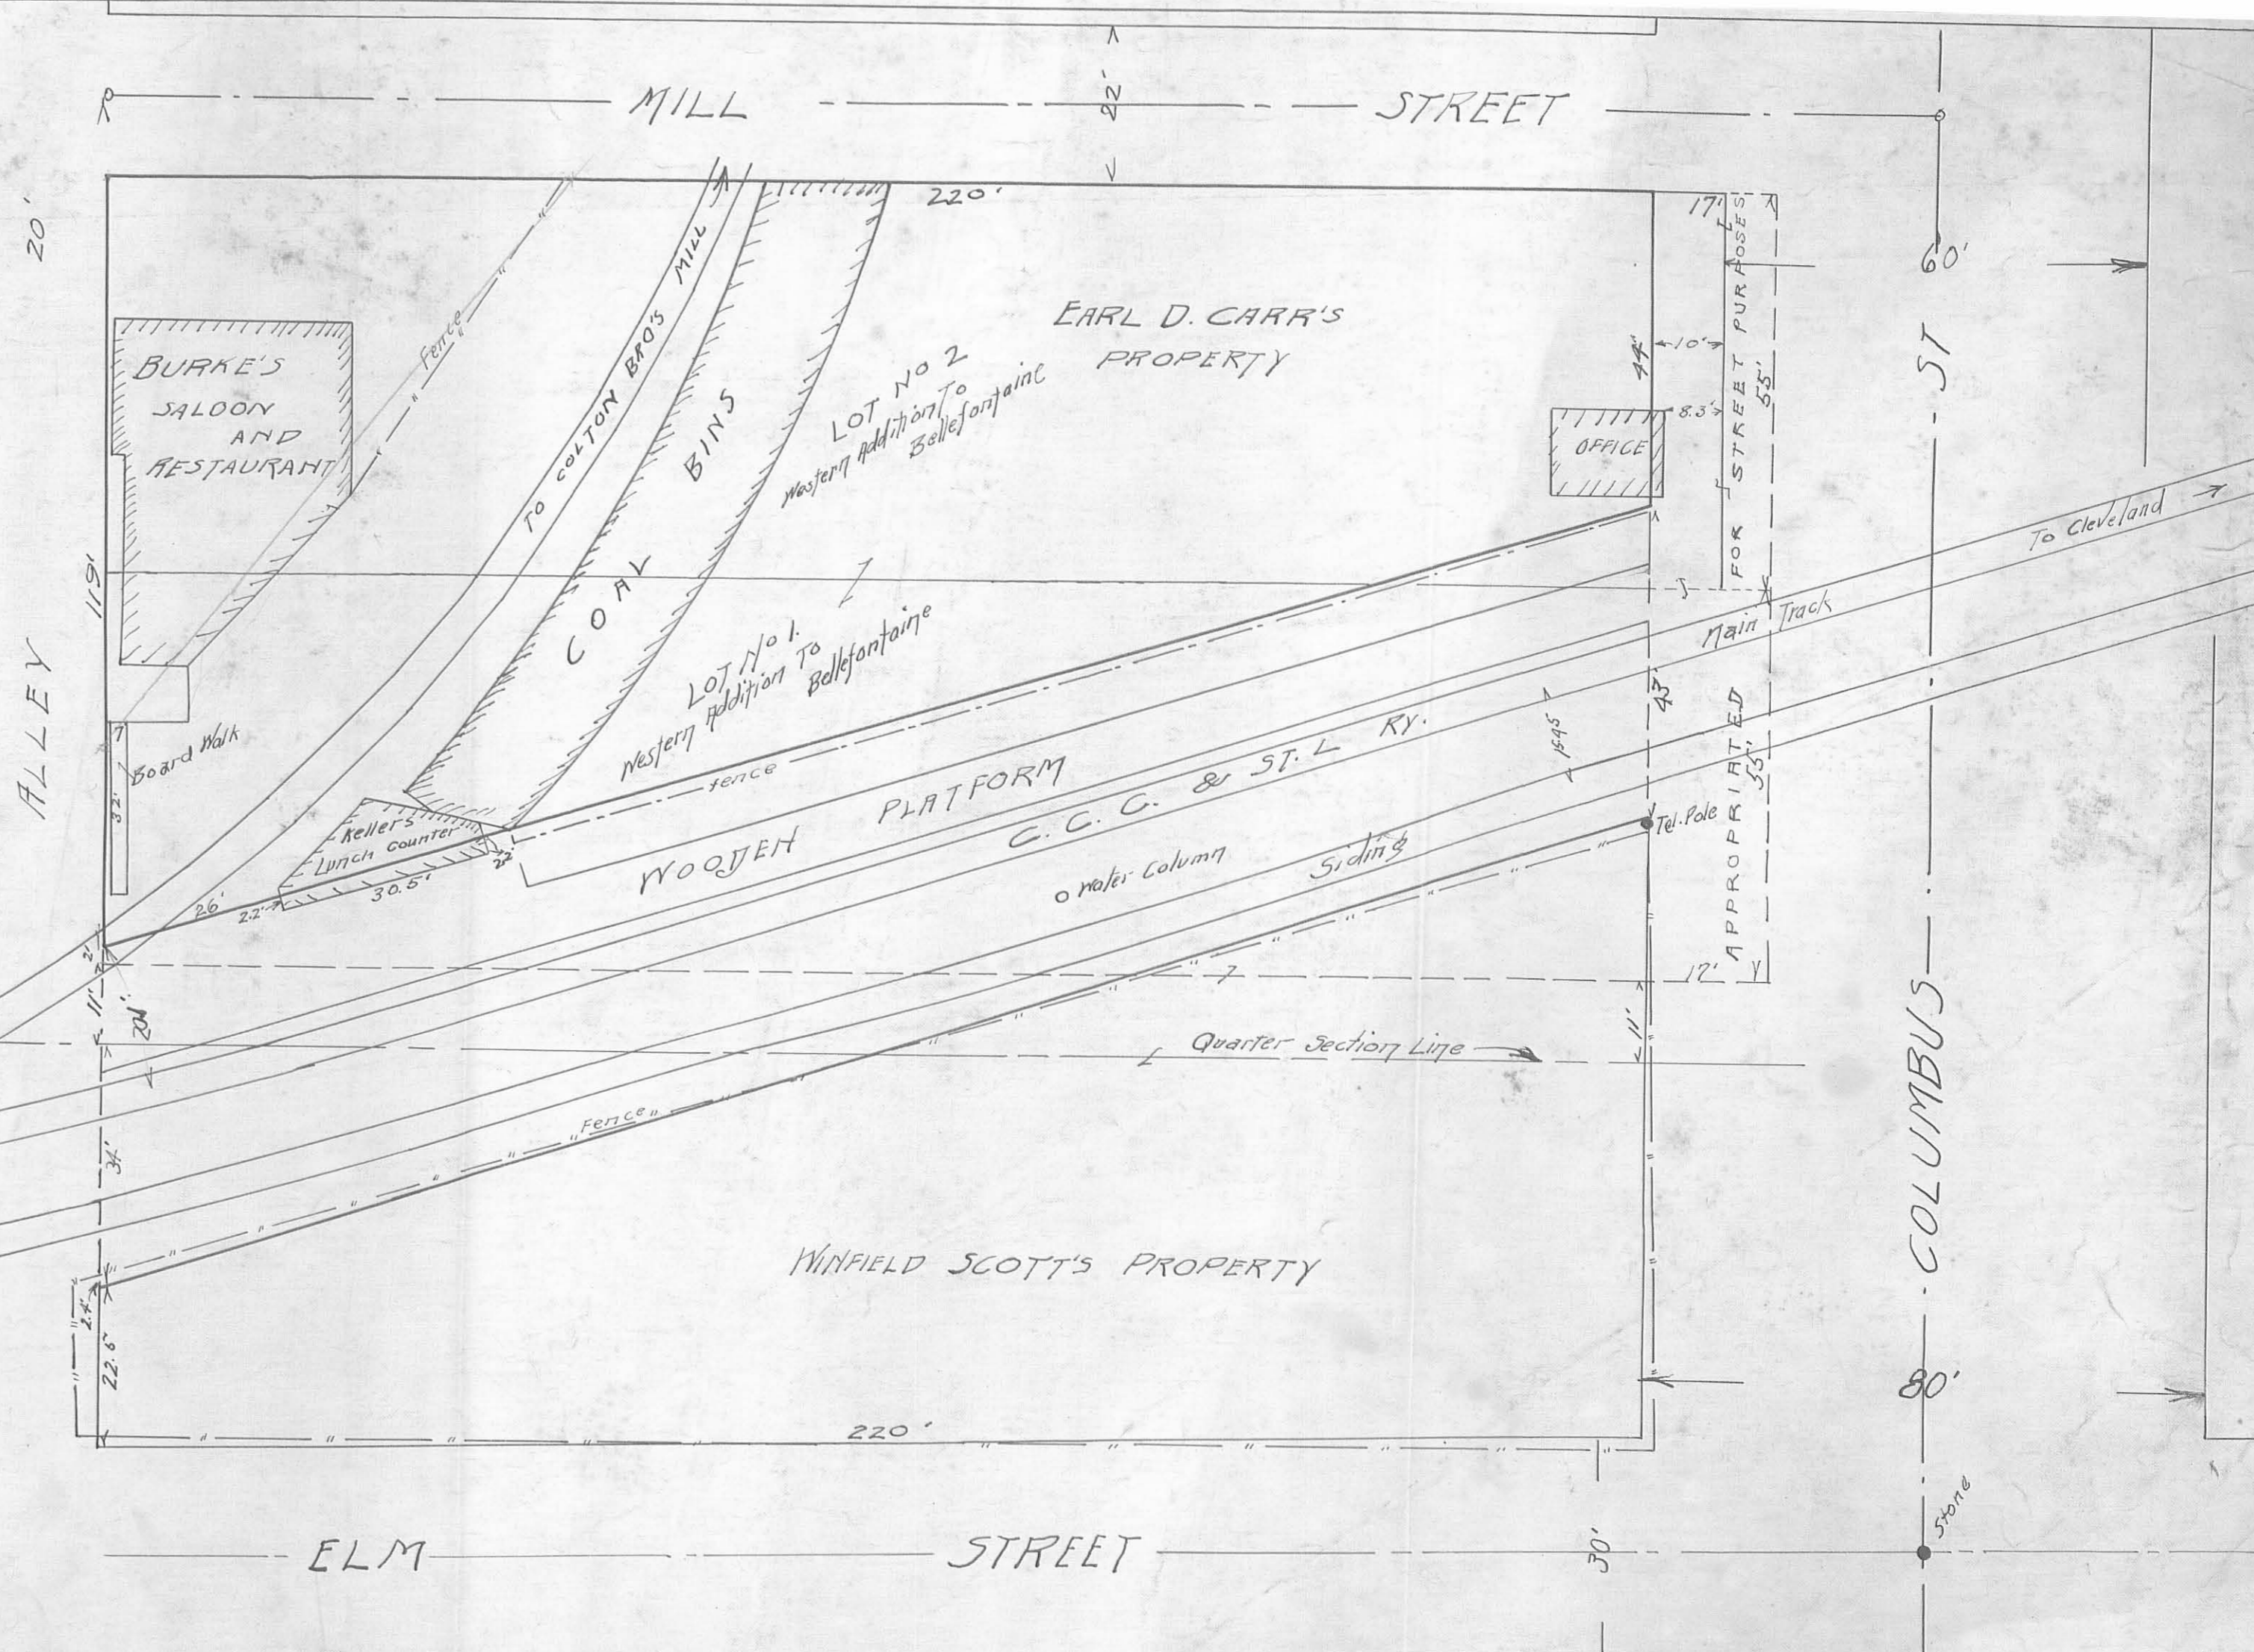

3410 2P

INDEXED ON MAP

R-13

R-13