

SCHOOL BOARD TO CITY
(August, 1966)

Being situated in Sections 28 and 34 of Town 4, Range 1⁴,
Lake Township, Logan County, Ohio; and being in the City of
Bellefontaine.

Tract #1:

Beginning at the southeast corner of city lot #3103.

Thence with the south sides of city lots 3103 through 3114
 $N89^{\circ}-38'W$ 659.5 feet to an iron in the line between said Sections
28 and 34.

Thence $S25^{\circ}-43'W$ 87.5 feet to an iron.

Thence $S\ 0^{\circ}-10'W$ 58.3 feet to an iron at the northeast corner
of the Fairgrounds.

Thence with the east line of the Fairgrounds $S\ 0^{\circ}-31'E$ 331.2
feet to an iron.

Thence $N76^{\circ}-36'E$ 963.7 feet to an iron, passing through the
line between said Sections 28 and 34 at 26.0 feet.

Thence $N25^{\circ}-16'E$ 208.1 feet to an iron.

Thence $N70^{\circ}-50'E$ 490.0 feet to an iron in the center of Ludlow
Road.

Thence with the center of Ludlow Road $N19^{\circ}-22'W$ 134.6 feet to
the southeast corner of an 0.11 acre tract belonging to the City of
Bellefontaine.

Thence with the south side of said 0.11 acre tract $S70^{\circ}-49'W$
55.0 feet.

INDEXED ON MAP

On Plat
2-8-66
Book
Dec.

3972
ID-1

Thence with the west side of said 0.11 acre tract N $19^{\circ} - 22' W$
191.0 feet.

Thence with the south sides of city lots 3069 through 3075
 $S 70^{\circ} - 49' W$ ~~670.4~~ feet.

Thence S $0^{\circ} - 36' W$ 176.3 feet to the place of beginning.

Containing 0.31 of an acre in Section 34 and 12.36 acres in
Section 28, making a total of 12.67 acres.


Tract #2:

Being Bellefontaine City Lots 3093, 3094, 3103, 3104, 3105,
3106, 3107, 3108, 3109, 3110, 3111, 3112, 3113, and 3114.

Owen K. Shirk
Surveyor 4271

INDEXED ON MAP

(3972)
ID-2

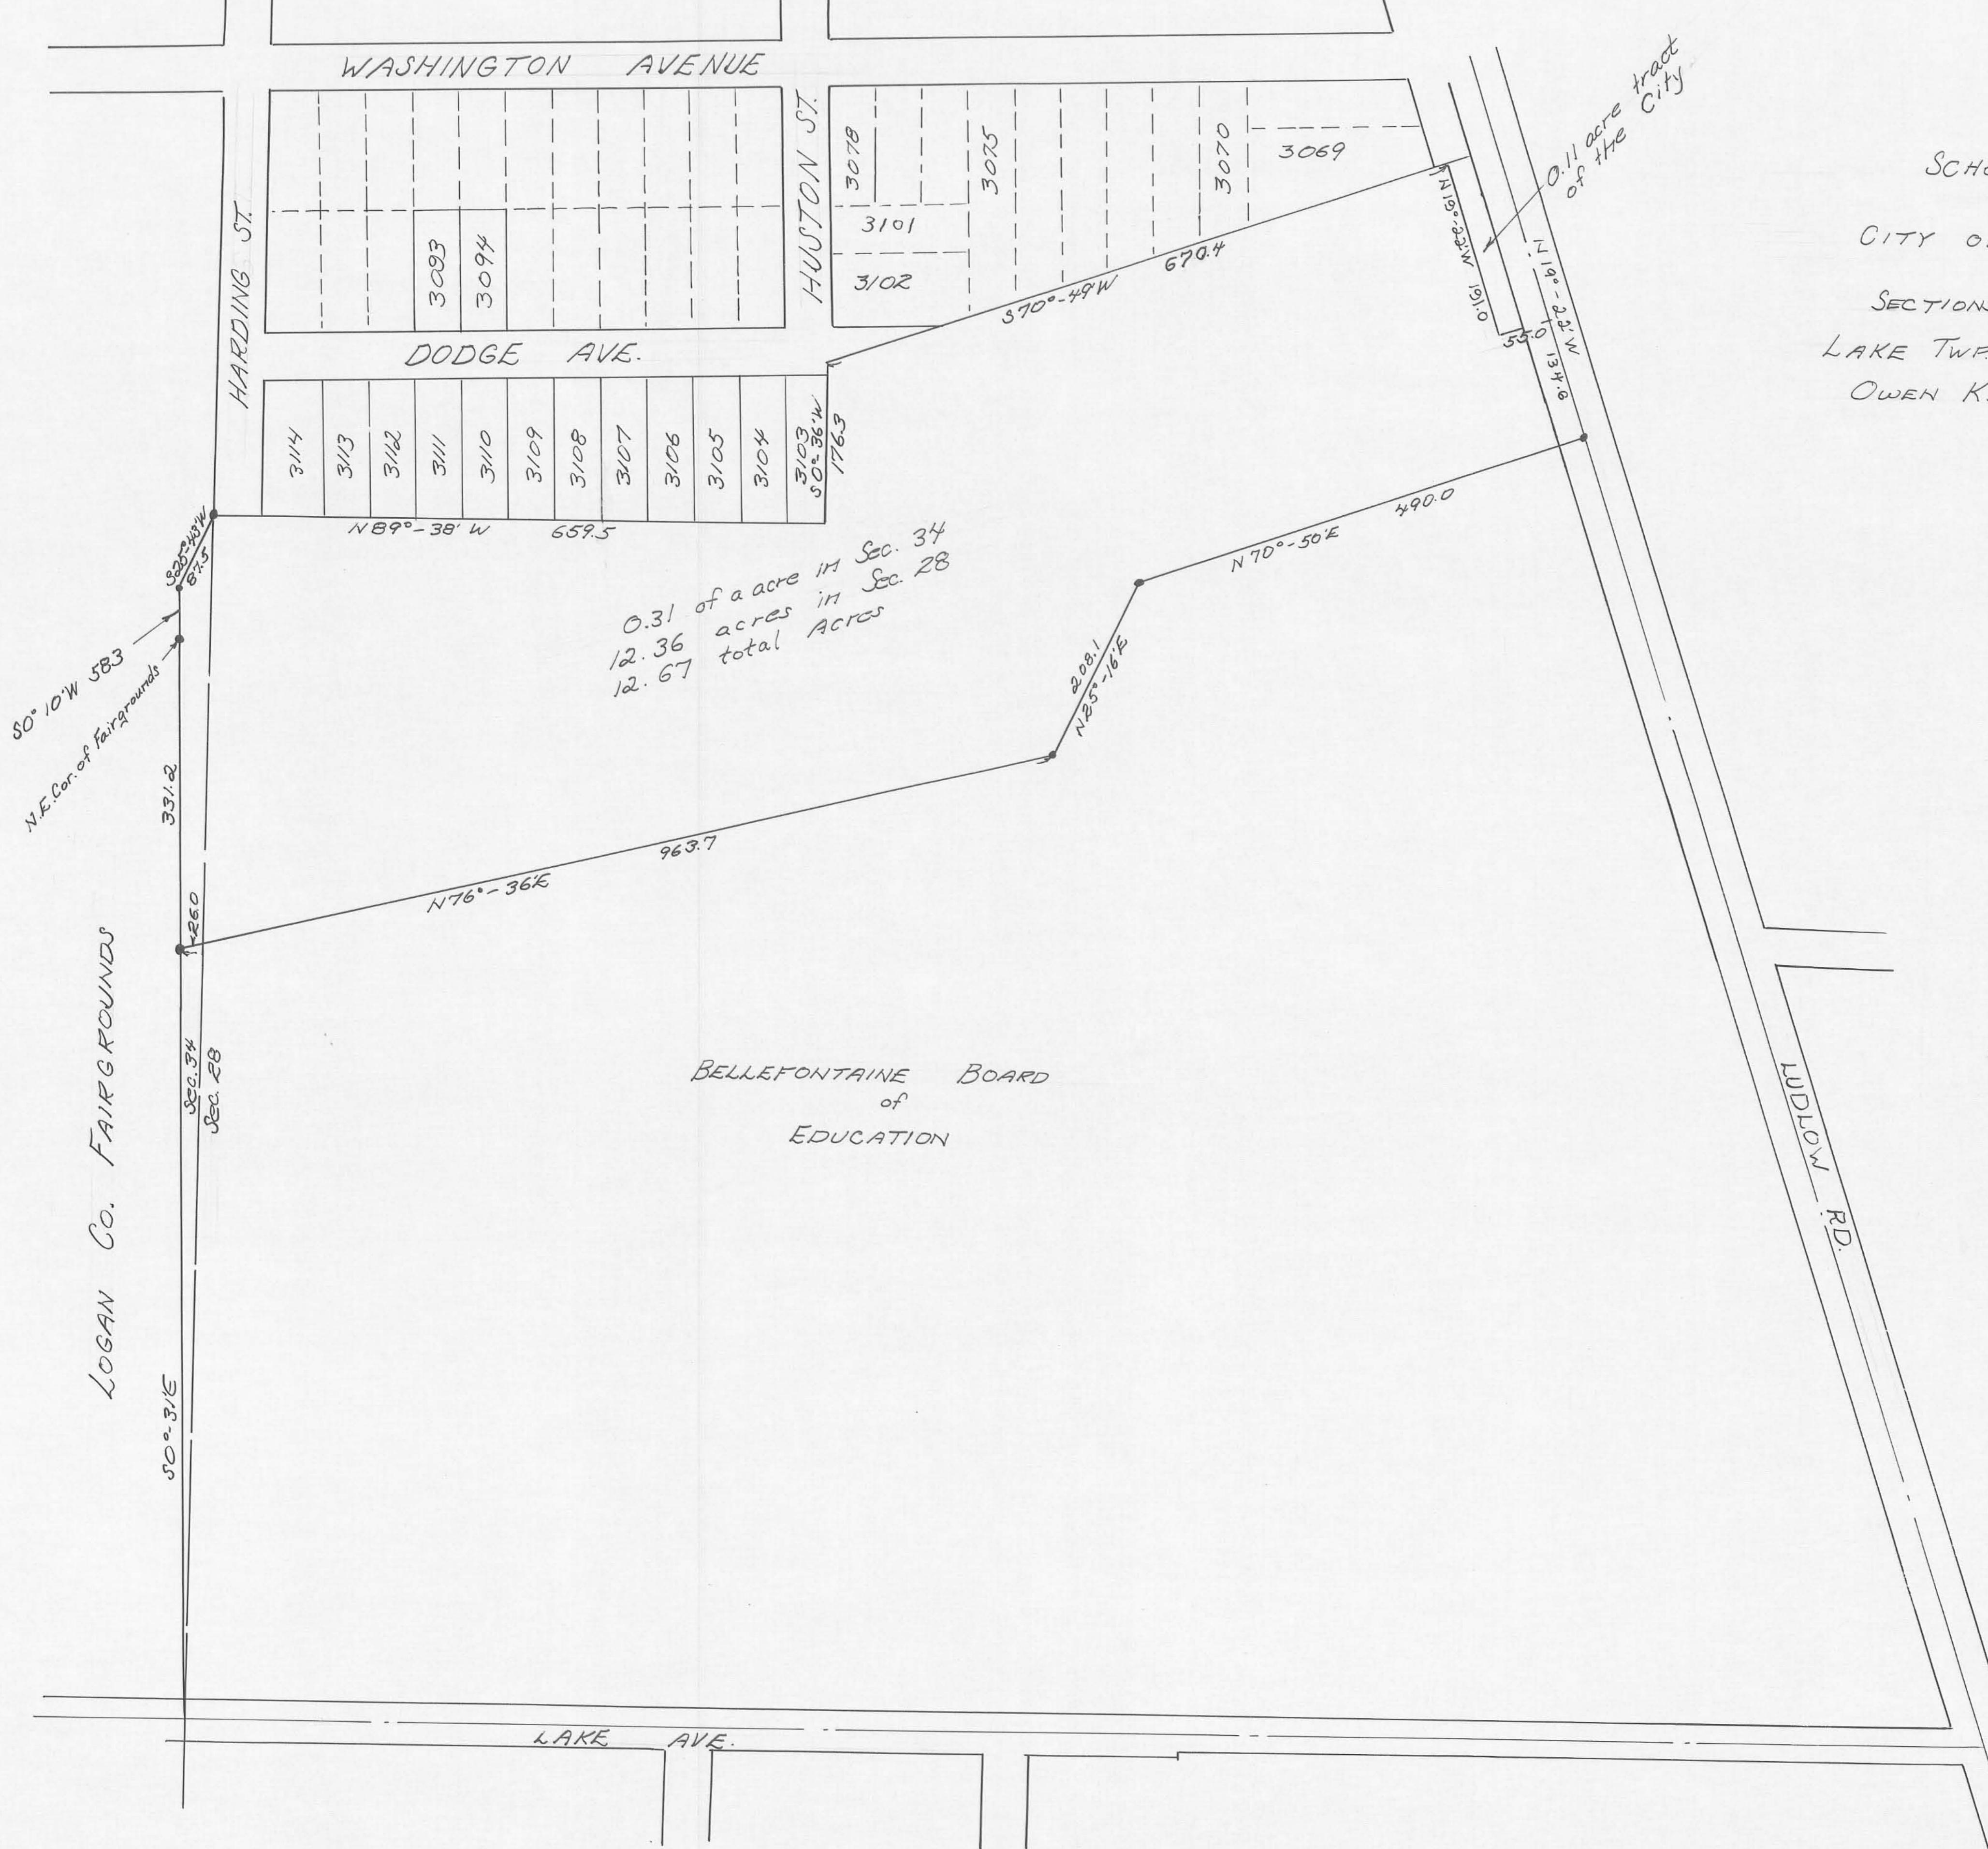

SCHOOL BOARD
to
CITY OF BELLEFONTAINE
SECTIONS 28 & 34; T-4; R-14
LAKE TWP., LOGAN CO., OHIO
OWEN K. SHIRK, SURVEYOR 4271